




EXISTING TYPICAL

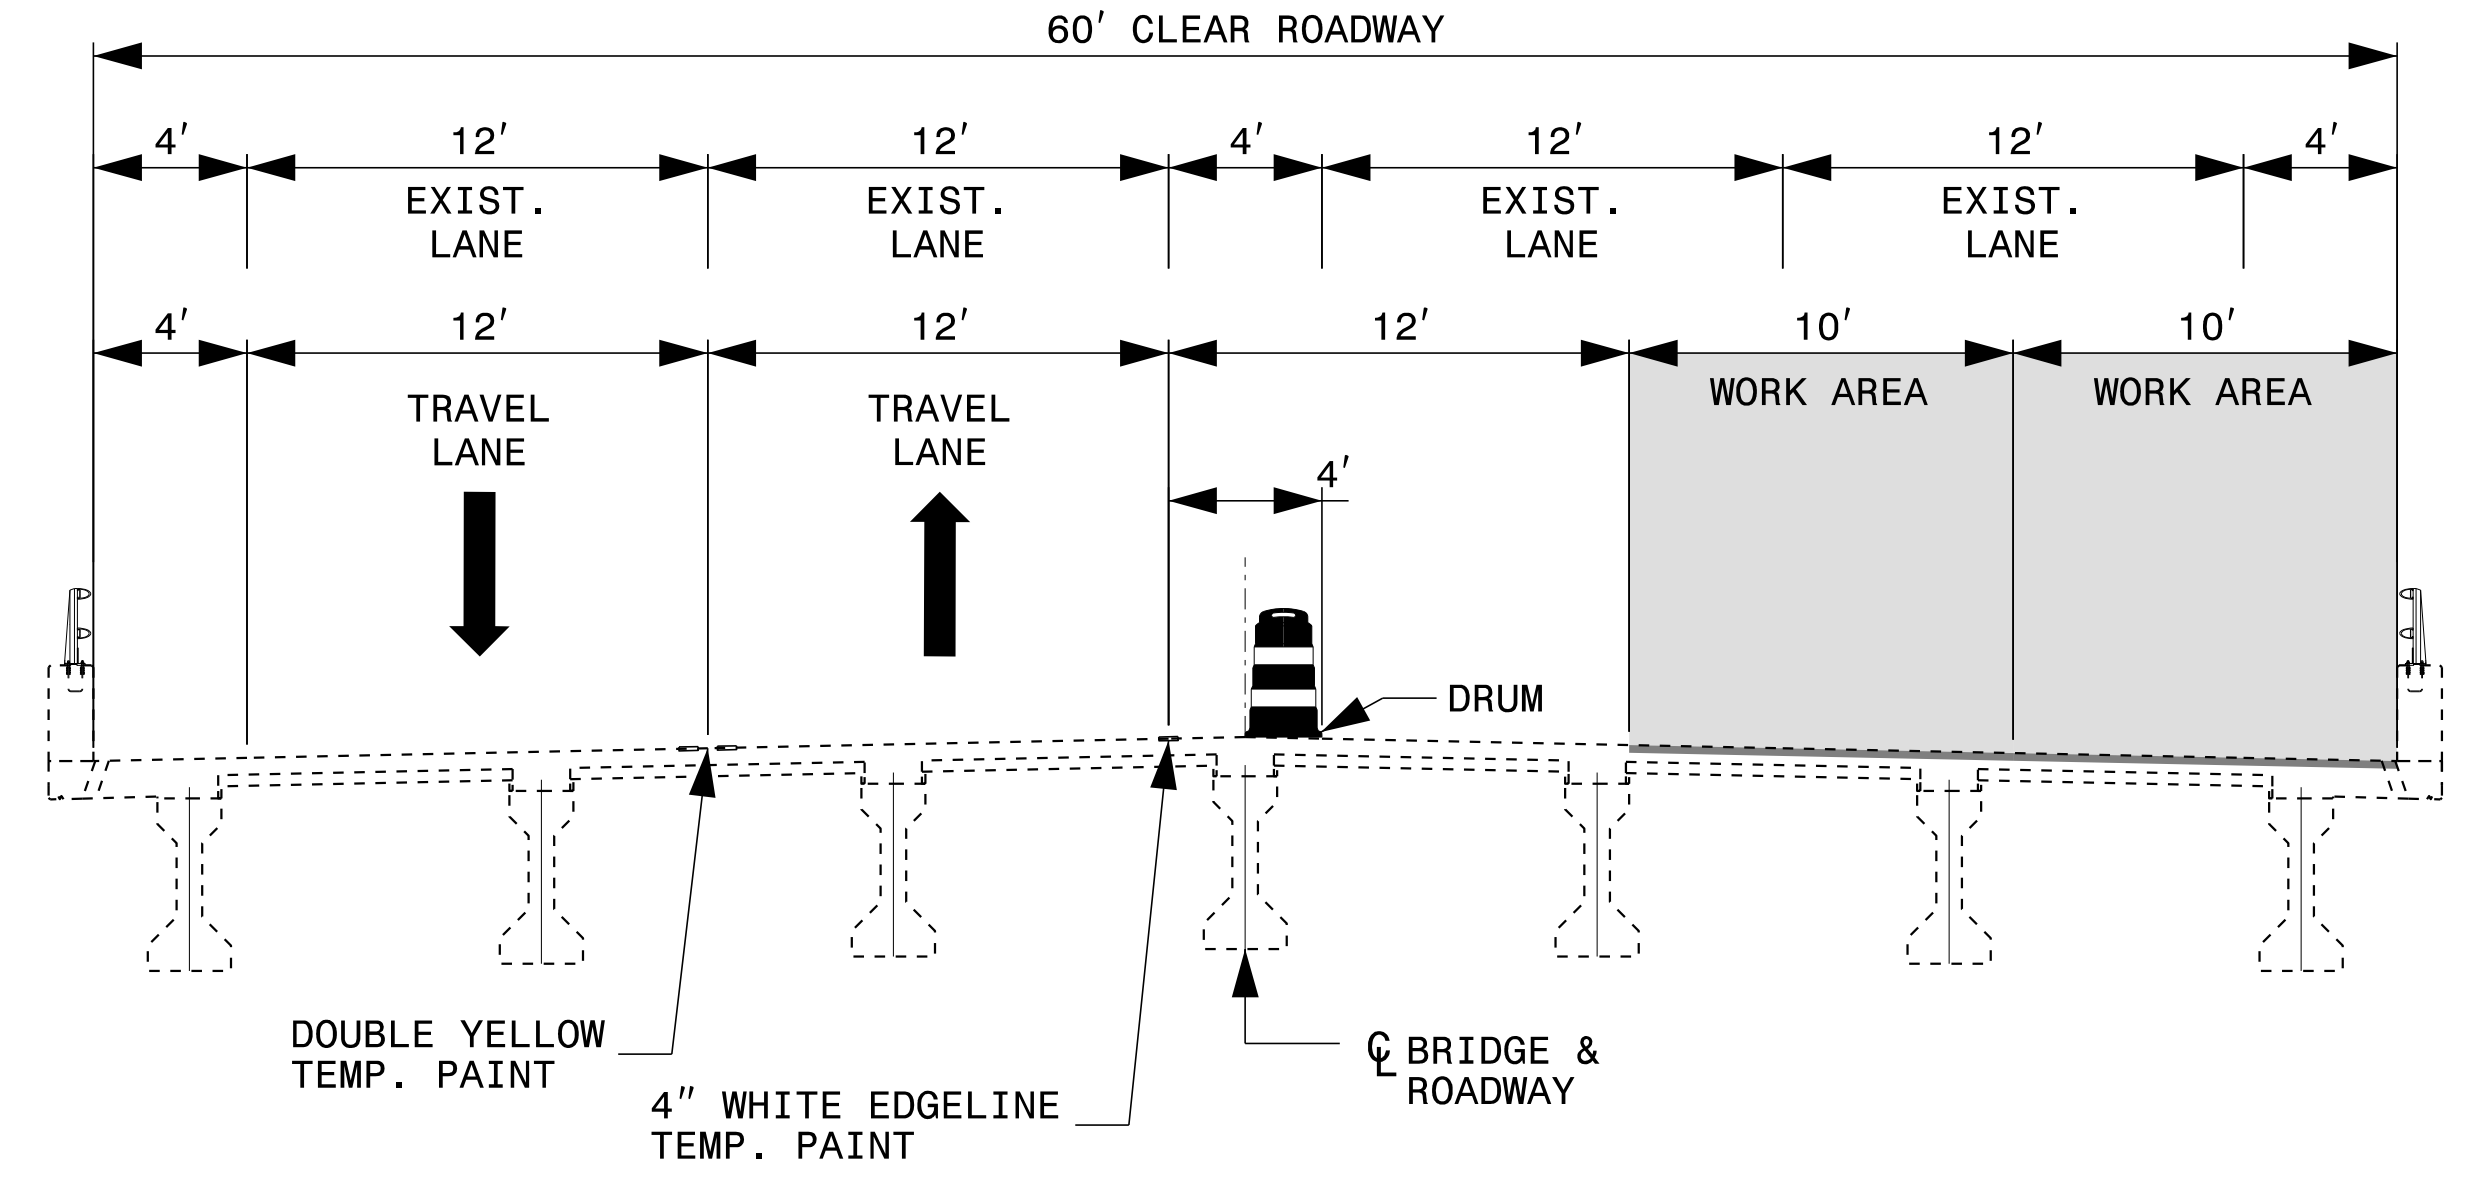

PHASE 1

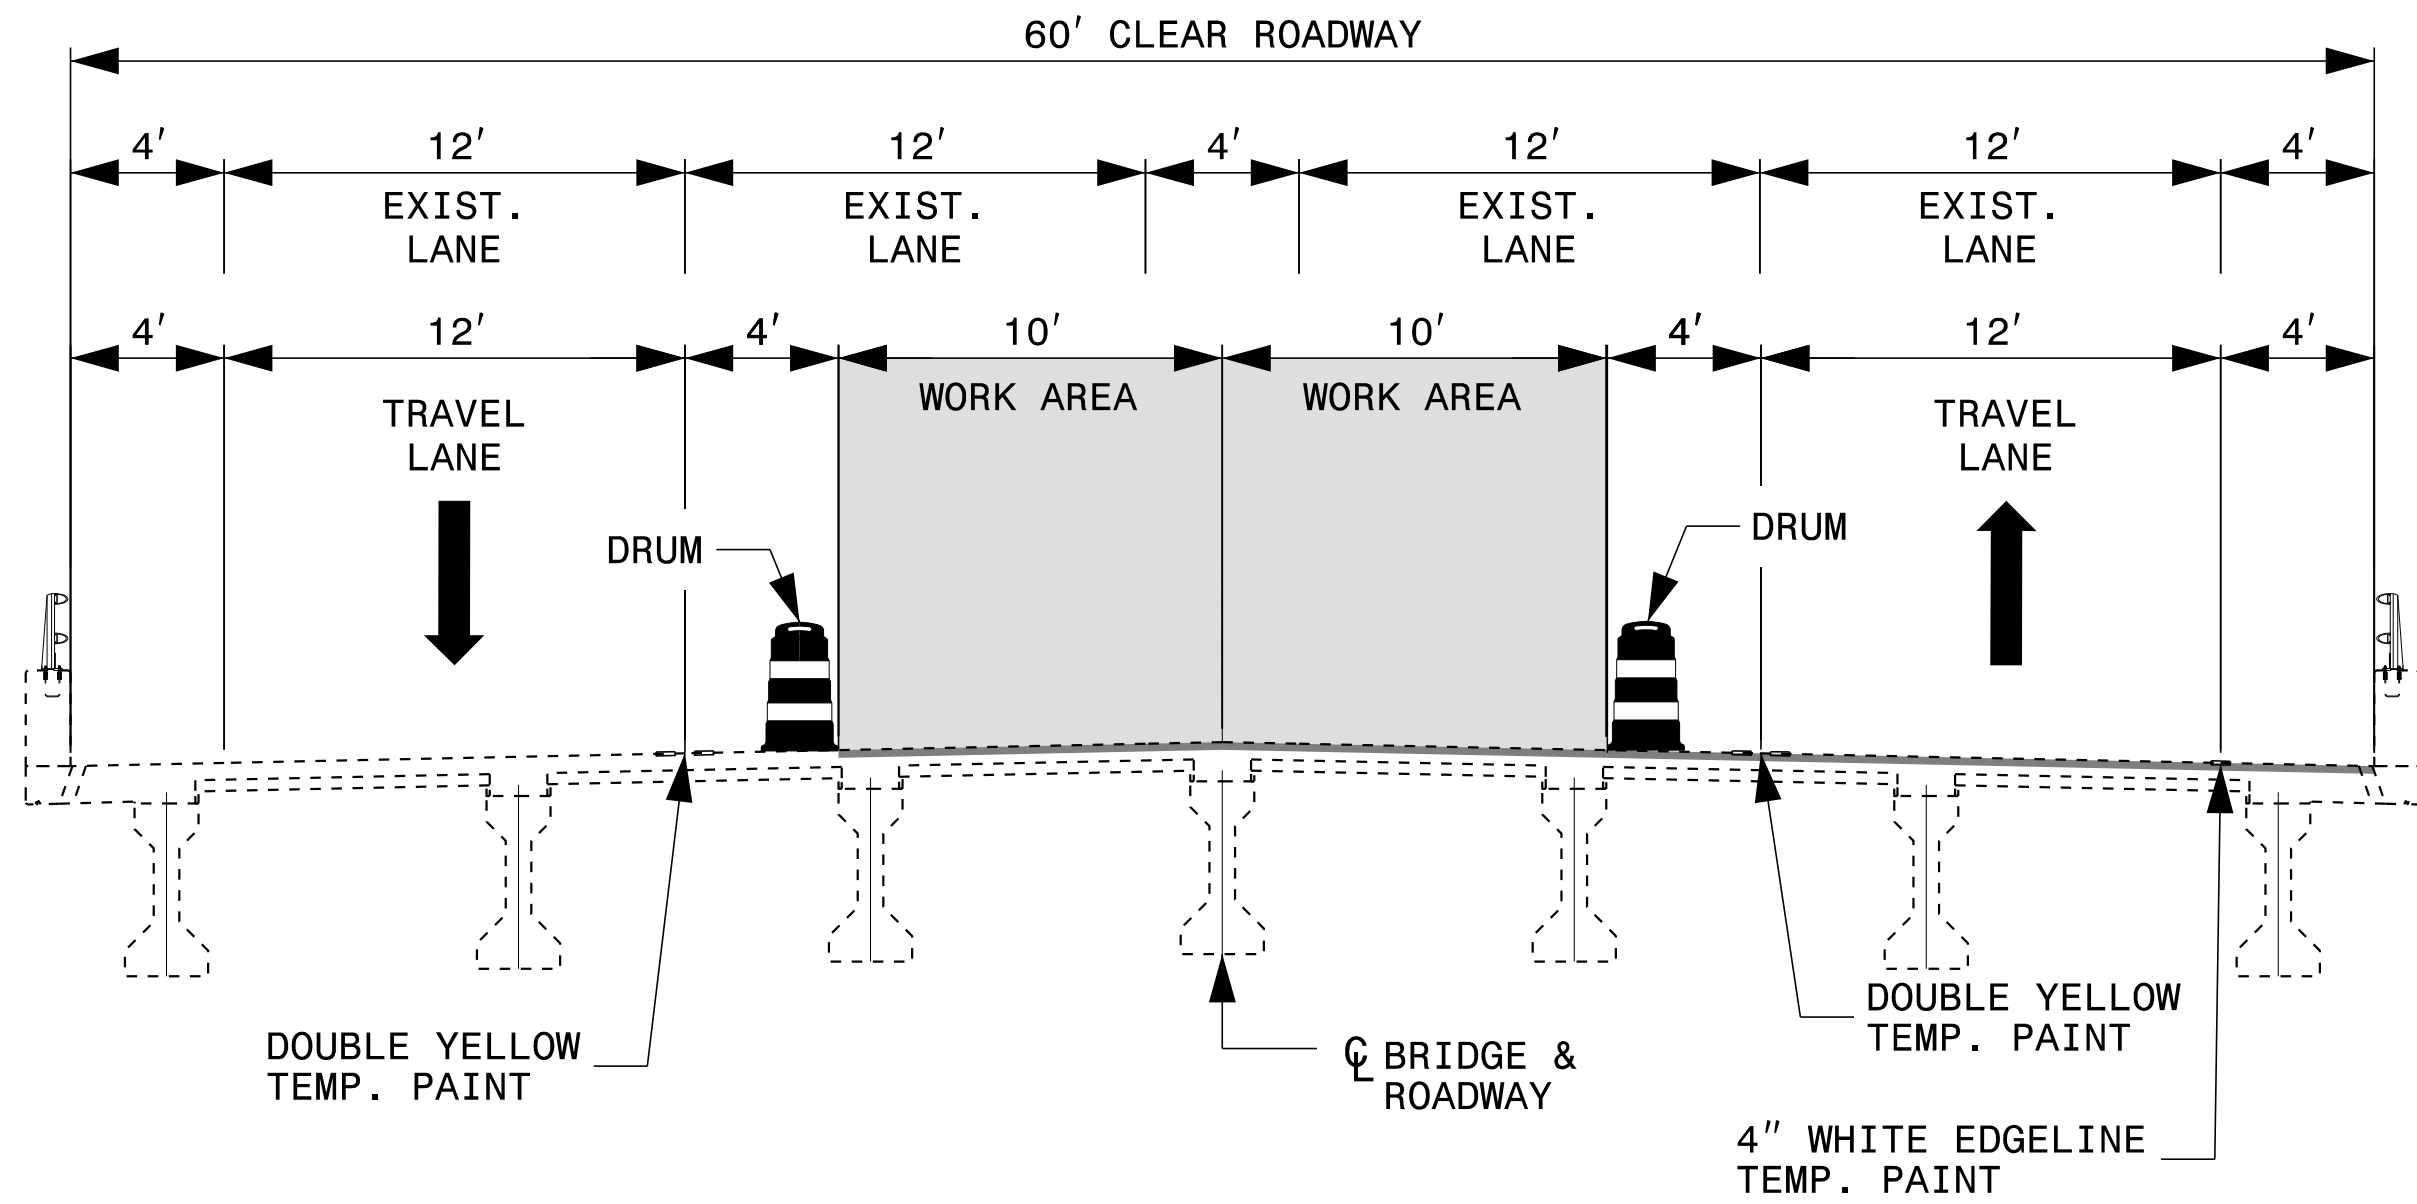

PHASE 2

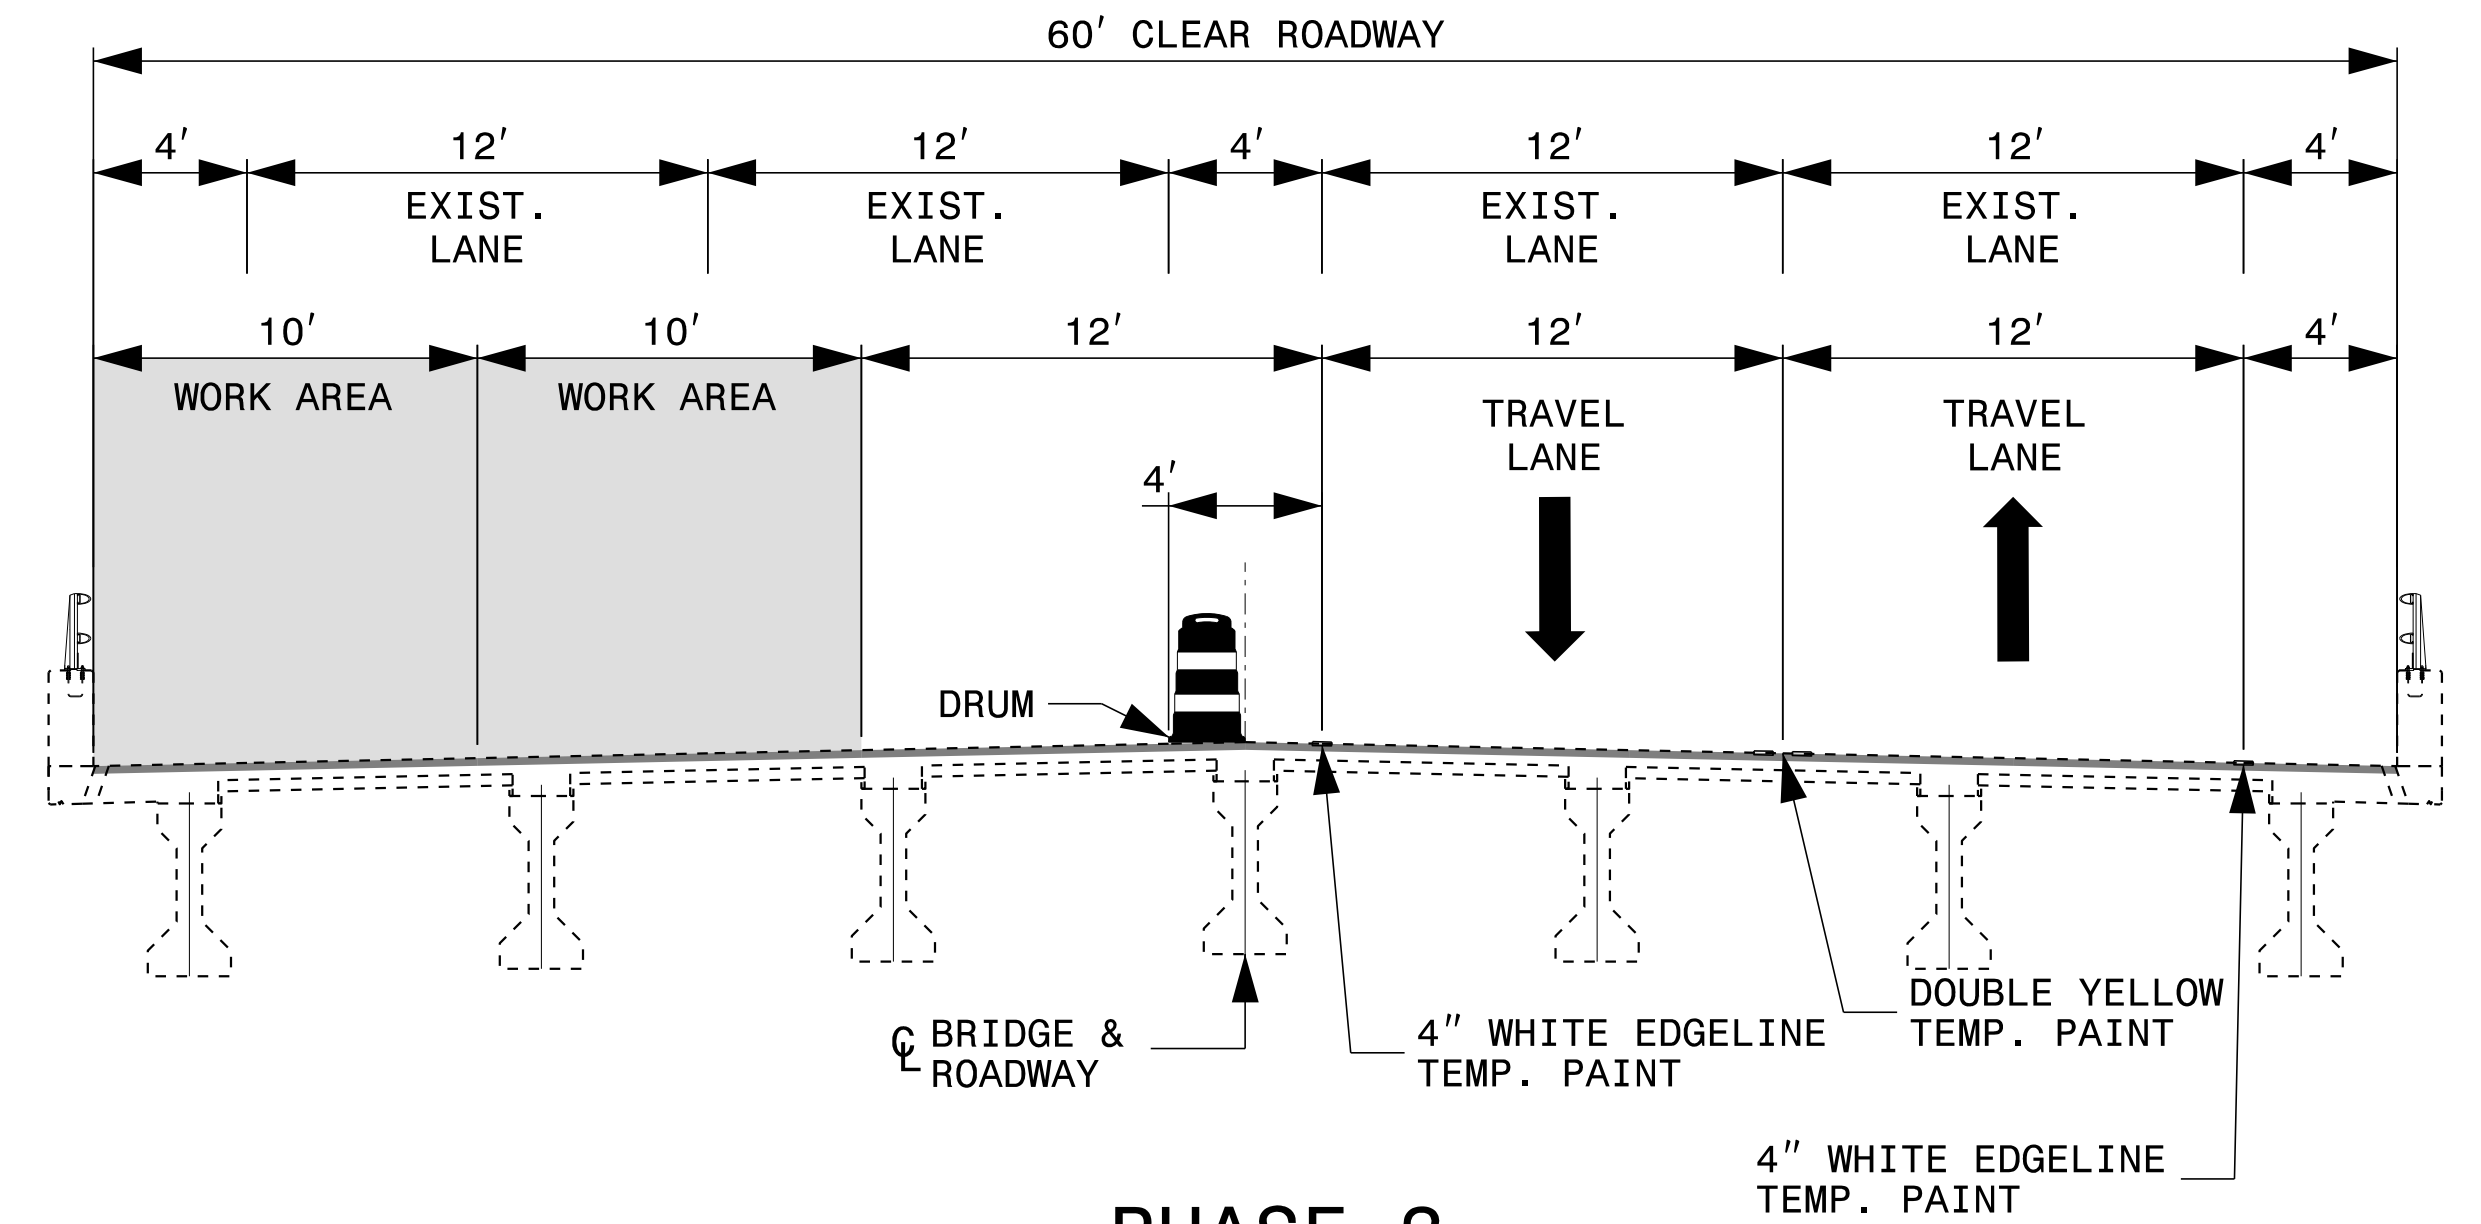

PHASE 3

10/27/2021 G:\420720\_33\_15BPR.46\_Rehab\_Dare\_e\_12\TrafficControl\15BPR.46\_TC\_TMP\_Typical Sections.dgn User: jdebone

APPROVED: \_\_\_\_\_


DATE: \_\_\_\_\_

DocuSigned by:  
 Jacob Duke  
 2830C8E4E8E9  
 SEAL

10/27/2021

PROFESSIONAL SEAL  
 043777  
 ENGINEER  
 JACOB H. DUKE

**DOCUMENT NOT CONSIDERED FINAL  
 UNLESS ALL SIGNATURES COMPLETED**

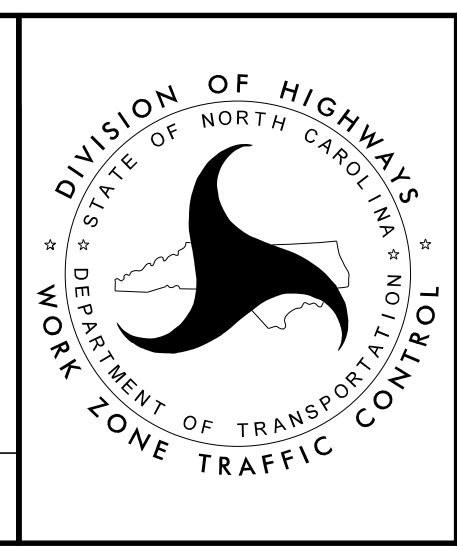

TYPICAL SECTIONS