


PROJECT NUMBER: 15BPR.46

CONTRACT: C204568

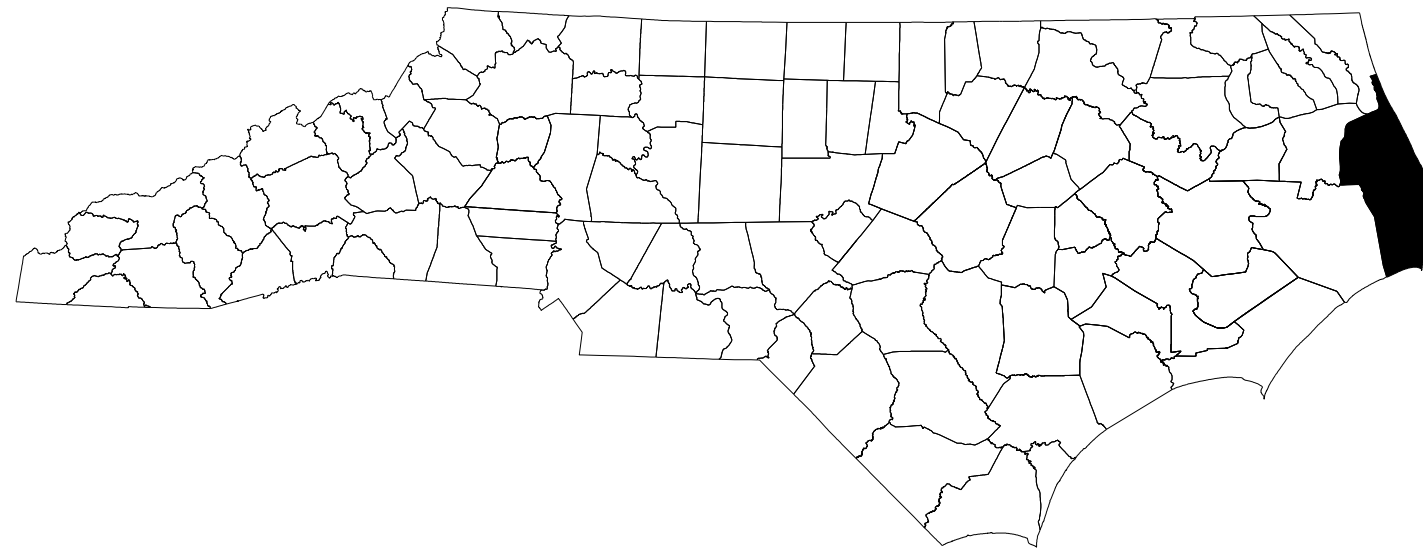


STATE OF NORTH CAROLINA
DIVISION OF HIGHWAYS
DARE COUNTY


STATE	STATE PROJECT REFERENCE NO.	SHEET NO.	TOTAL SHEETS
N.C.	15BPR.46	1	137
STATE PROJ. NO.	F.A. PROJ. NO.	DESCRIPTION	
15BPR.46	-	P.E.	
15BPR.46	-	CONST.	

LOCATION: **DARE COUNTY**
BRIDGE #270012 ON US64 BYP/US 158 OVER THE INTRACOASTAL WATERWAY (ROANOKE SOUND)

TYPE OF WORK: **BRIDGE PRESERVATION - POLYMER CONCRETE DECK OVERLAY WITH RIDEABILITY CORRECTION, EXPANSION JOINT INSTALLATION/REPAIR/REPLACEMENT, APPROACH ROADWAY MILLING AND RESURFACING, SHOULDER BERM GUTTER REPLACEMENT, PRESTRESSED CONCRETE GIRDER REPAIR, SUPERSTRUCTURE AND SUBSTRUCTURE CONCRETE REPAIRS, BEARING REPLACEMENT, CATHODIC PROTECTION, BEARING REPLACEMENT, PILE JACKETS.**

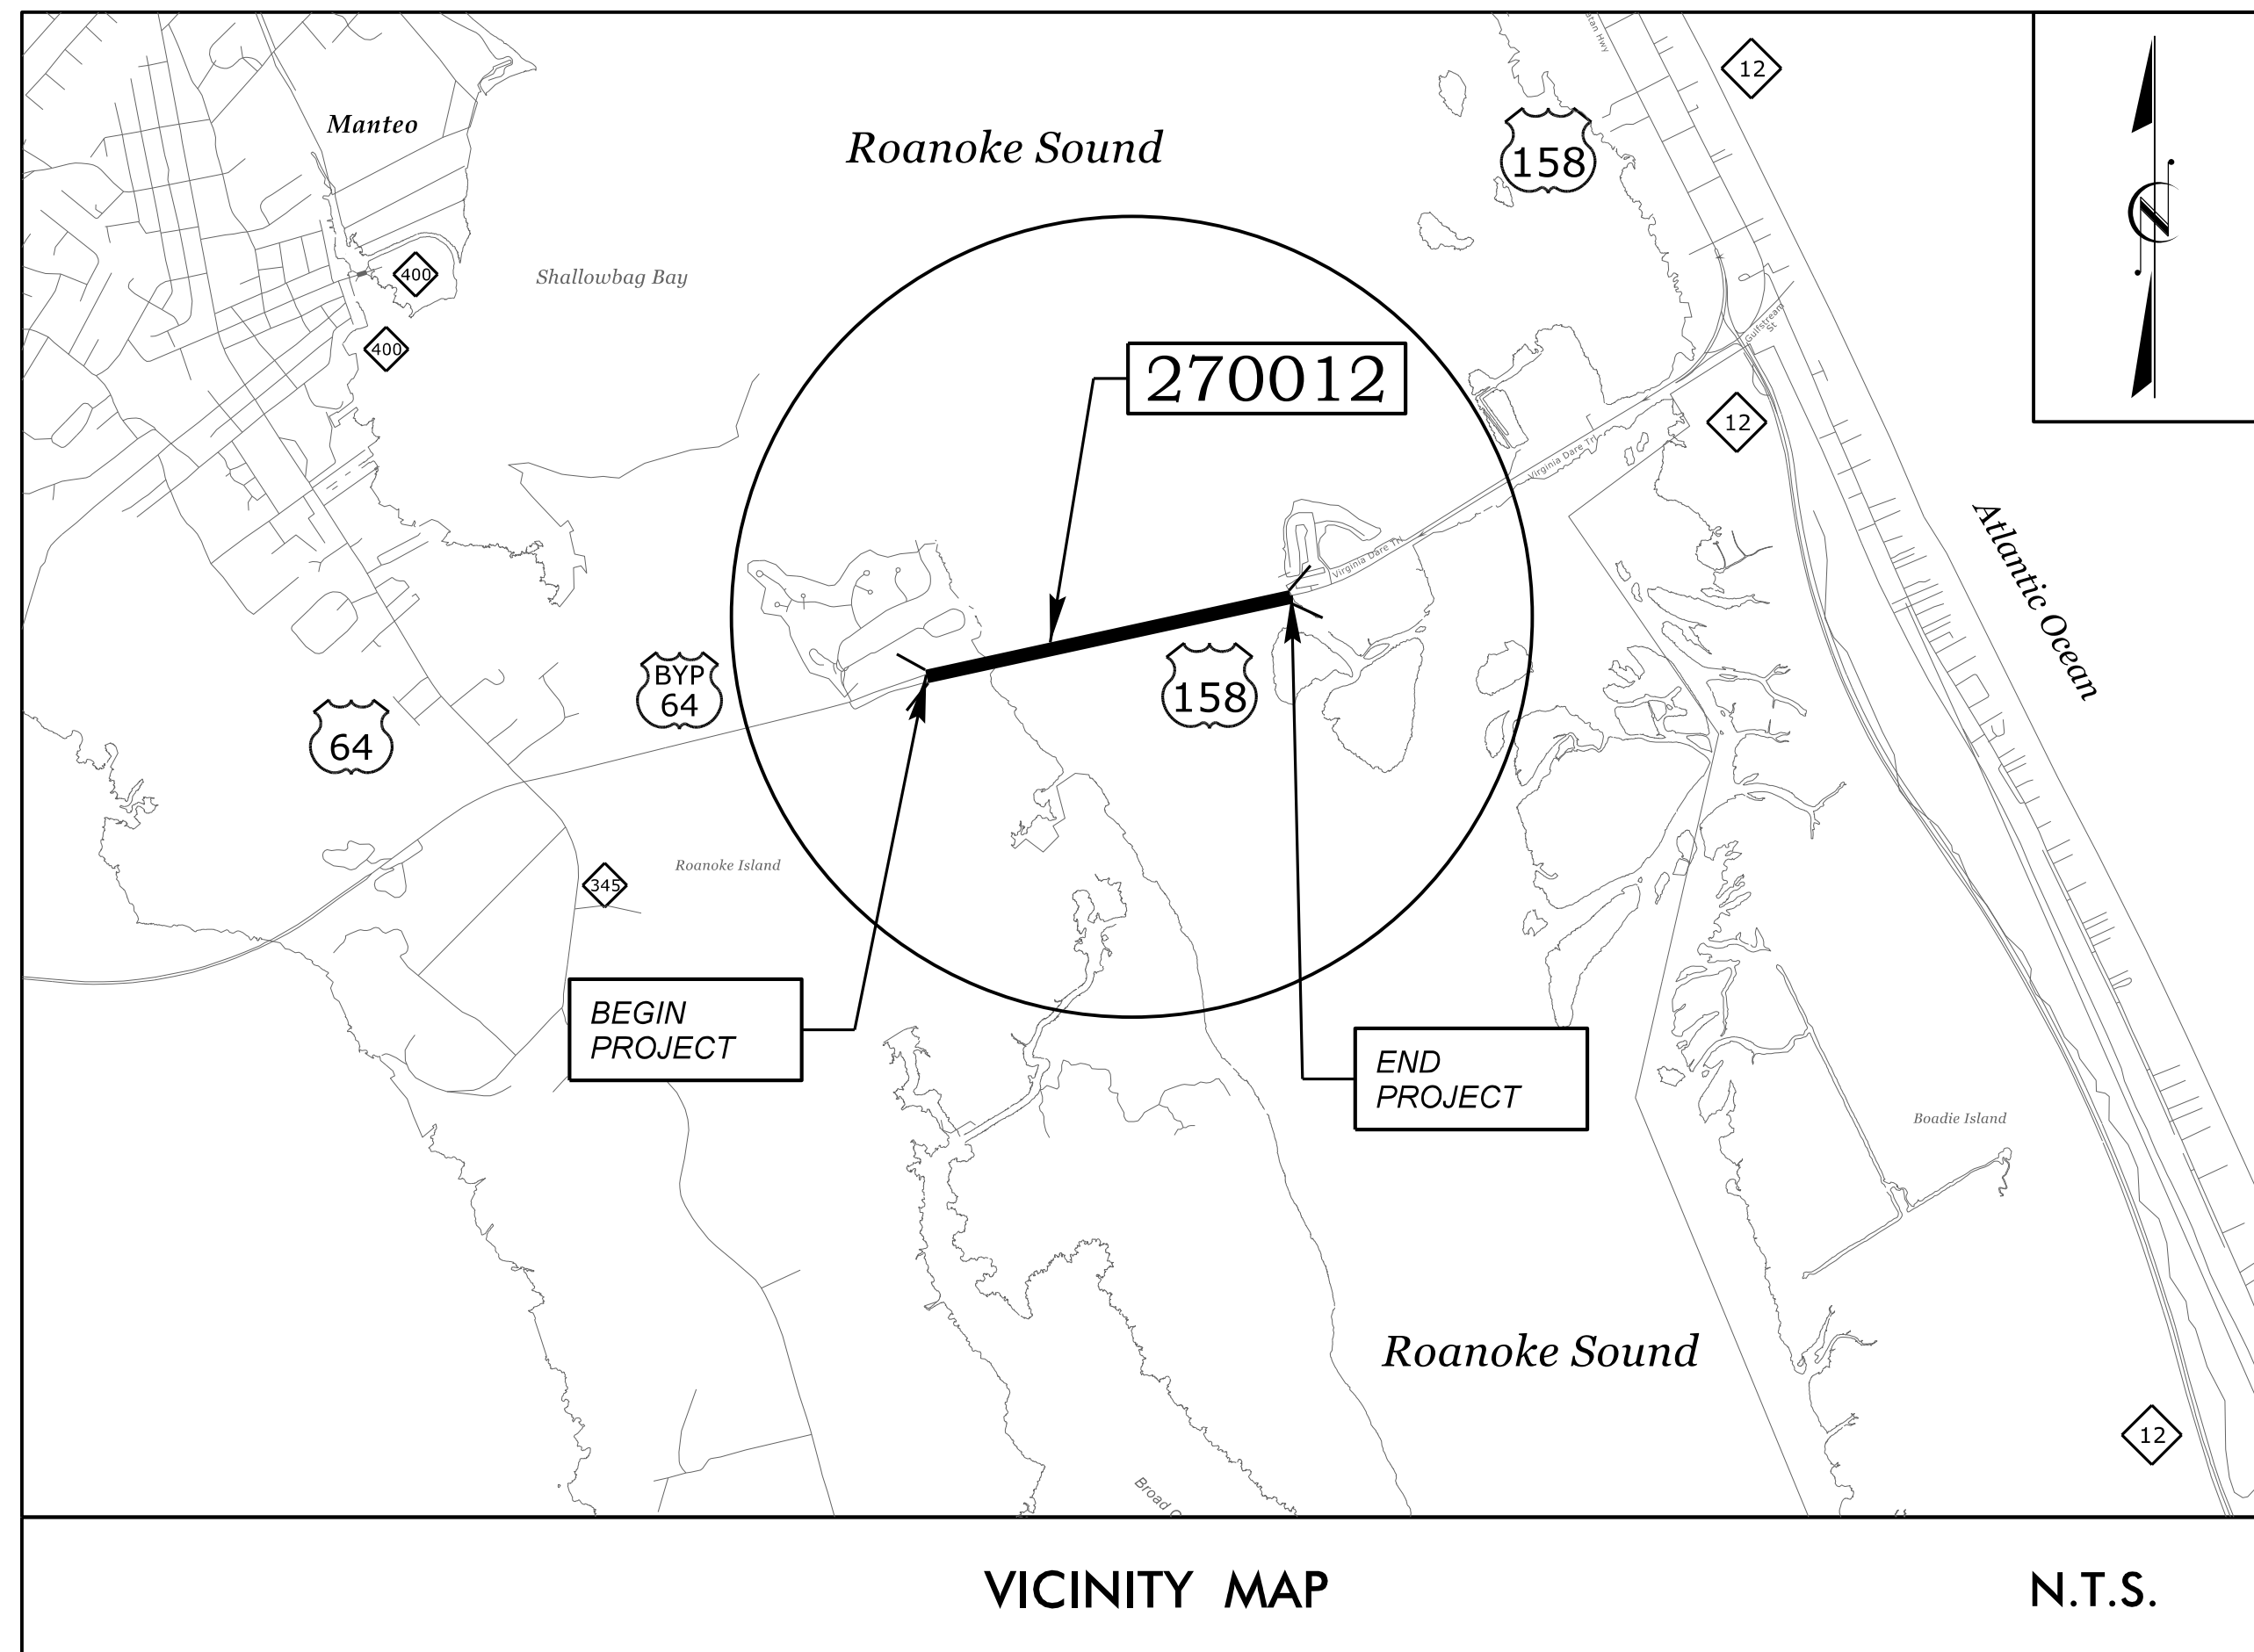

STRUCTURES

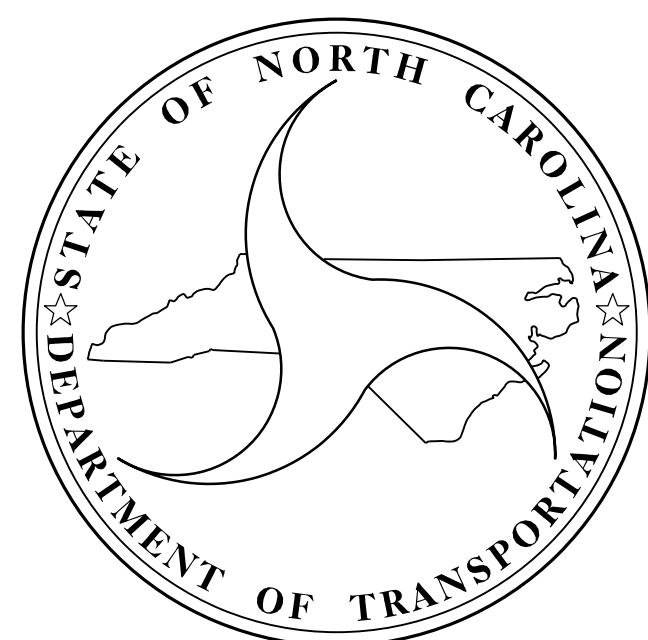

DESIGN DATA

DARE COUNTY
#12 ADT 2015 = 18,000

PROJECT LENGTH

DARE COUNTY
#12 = 1.05 MILE

2018 STANDARD SPECIFICATIONS

LETTING DATE :
DECEMBER 21, 2021

Prepared for the Office of:
DIVISION OF HIGHWAYS
STRUCTURES MANAGEMENT UNIT
1000 BIRCH RIDGE DR.
RALEIGH, N.C. 27610

KCA 301 FAYETTEVILLE ST., SUITE 1500
KISINGER CAMPO & ASSOCIATES RALEIGH, NC 27601 (919) 882-7839
LICENSE #: C-1506

JACOB H. DUKE, P.E.
PROJECT ENGINEER

DIEGO A. AGUIRRE, P.E.
PROJECT DESIGN ENGINEER

10/19/2021