




8/23/99

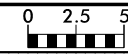

PROJ. REFERENCE NO.  
R-5014

SHEET NO.  
X-1

75 70 65 60 55 50 45 40 35 30 25 20 15 10 5 0 5 10 15 20 25 30 35 40 45 50 55 60 65 70 75

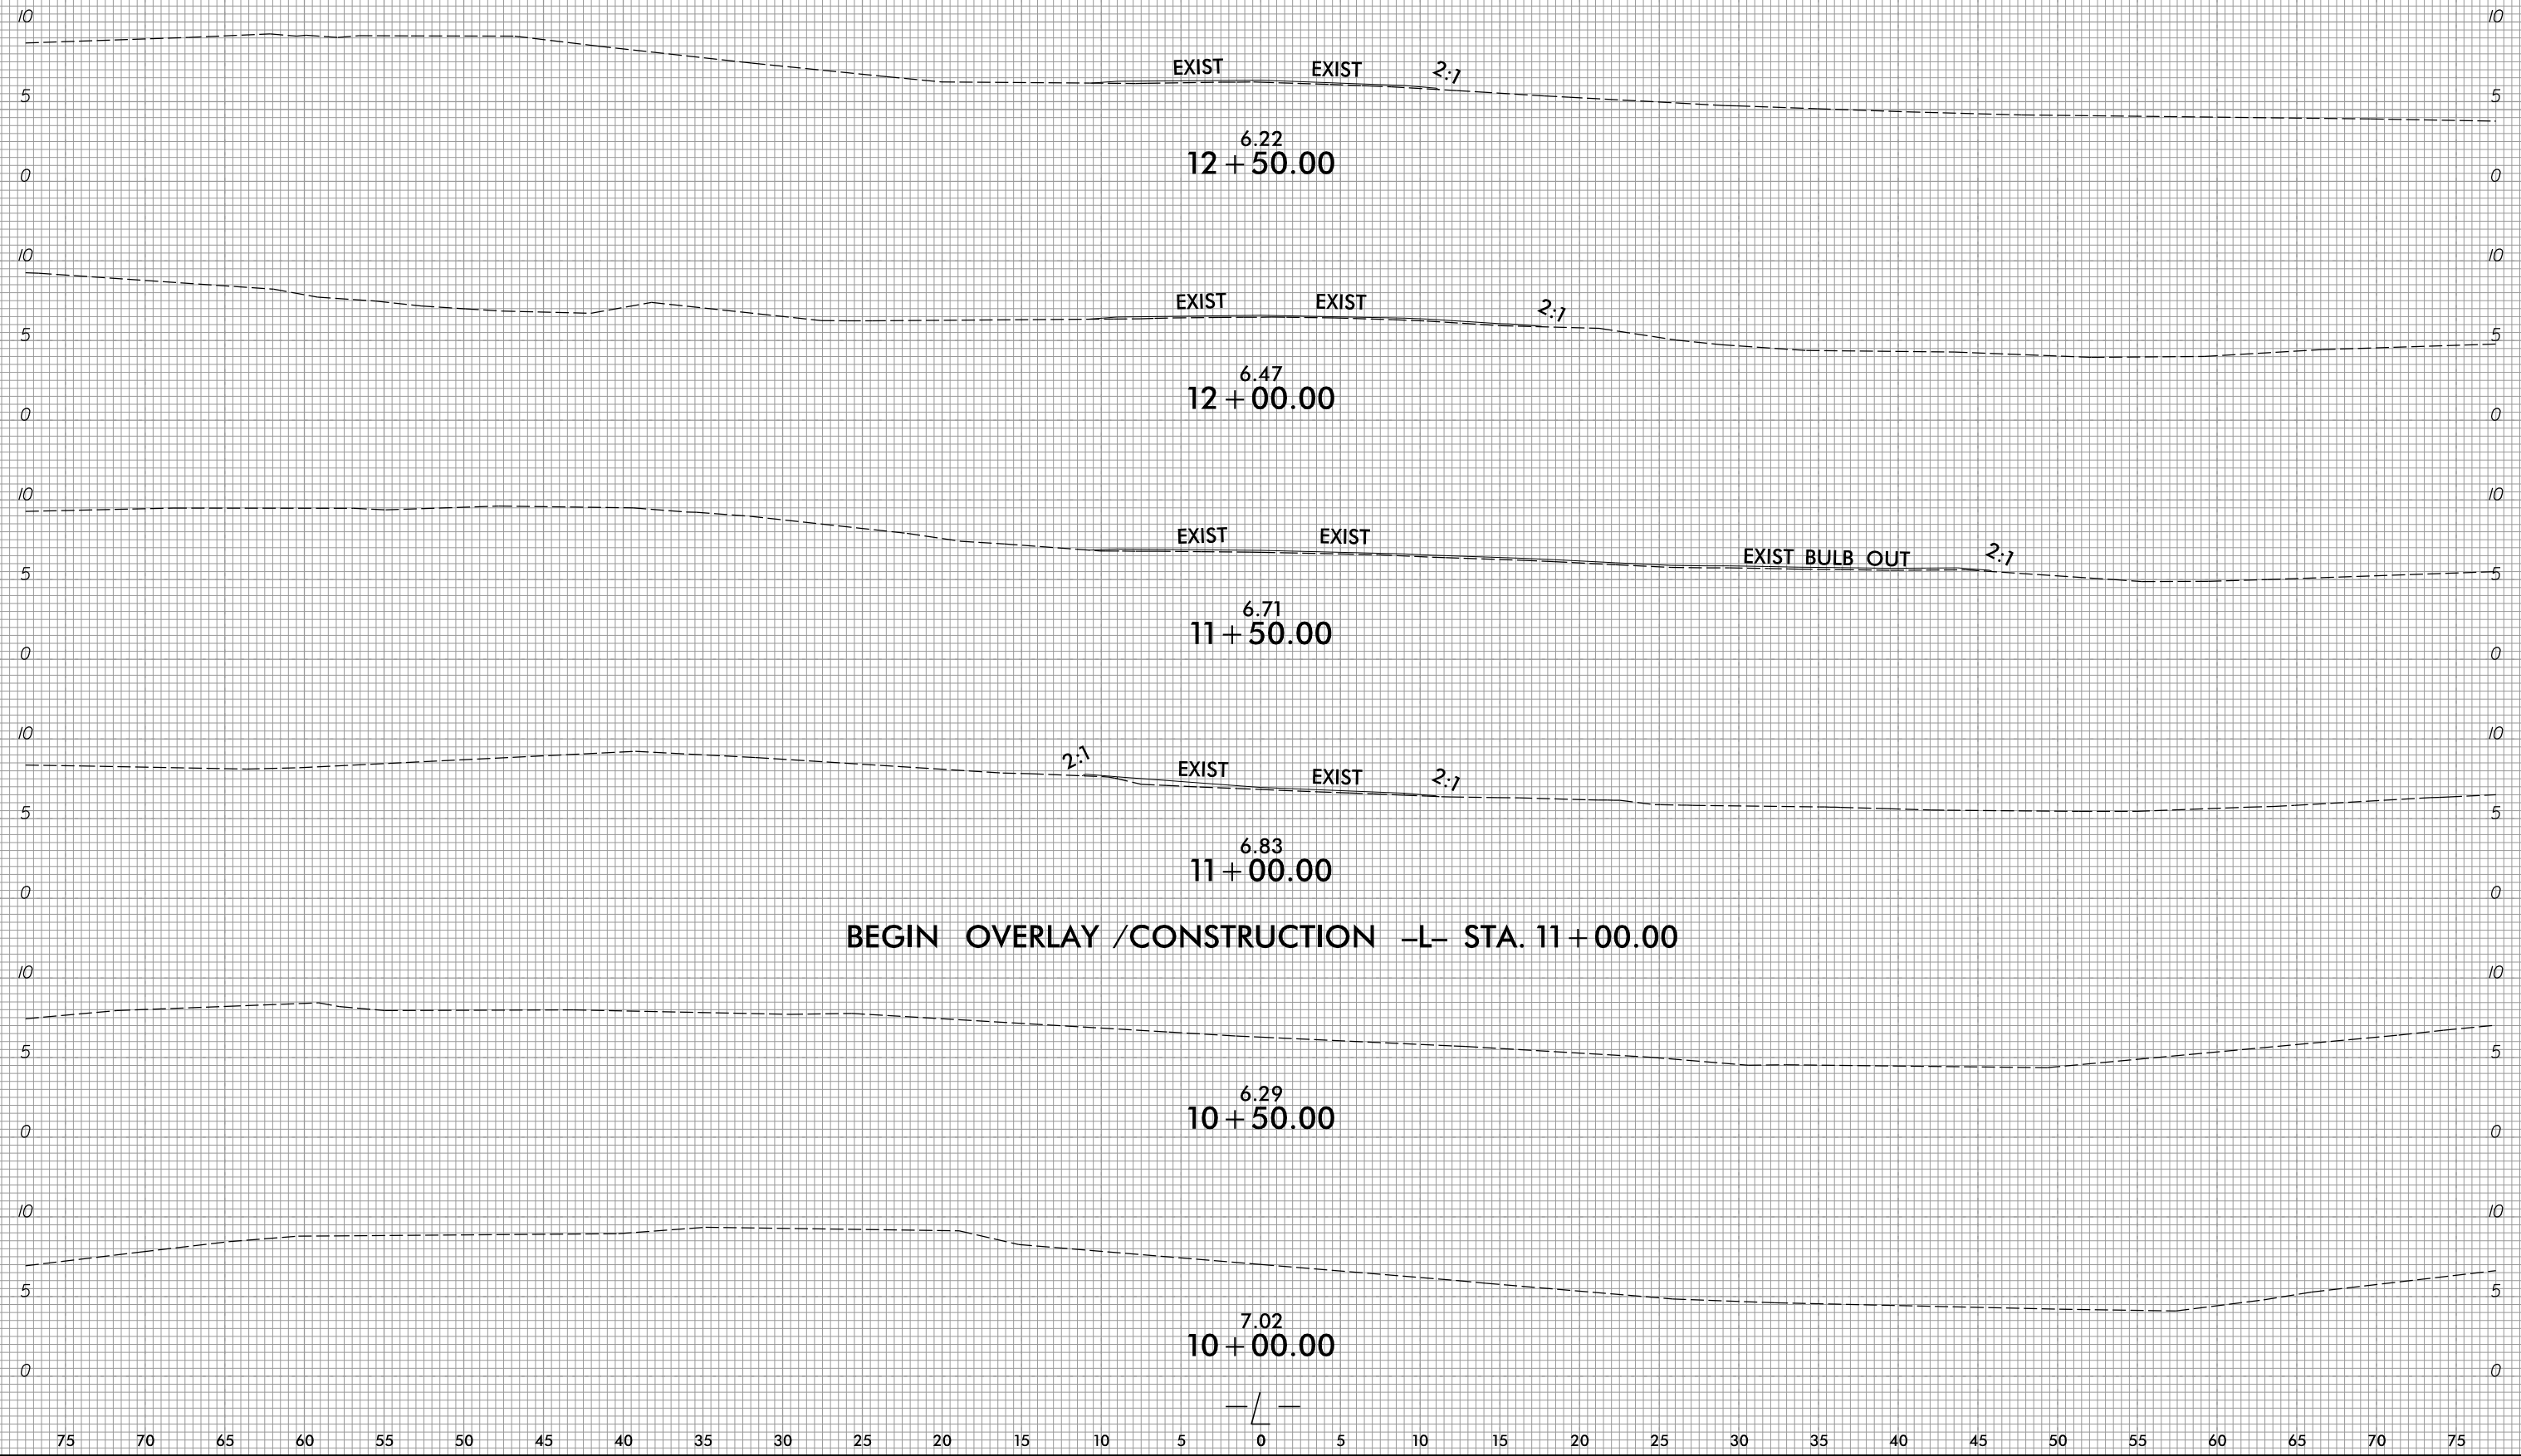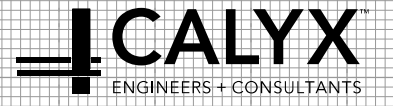

11/26/2018  
R:\Roadway\CorridorModeling\R5014\_Rdy\_XPL\_L.dgn  
gnar.ctb

75 70 65 60 55 50 45 40 35 30 25 20 15 10 5 0 5 10 15 20 25 30 35 40 45 50 55 60 65 70 75