


8/23/99

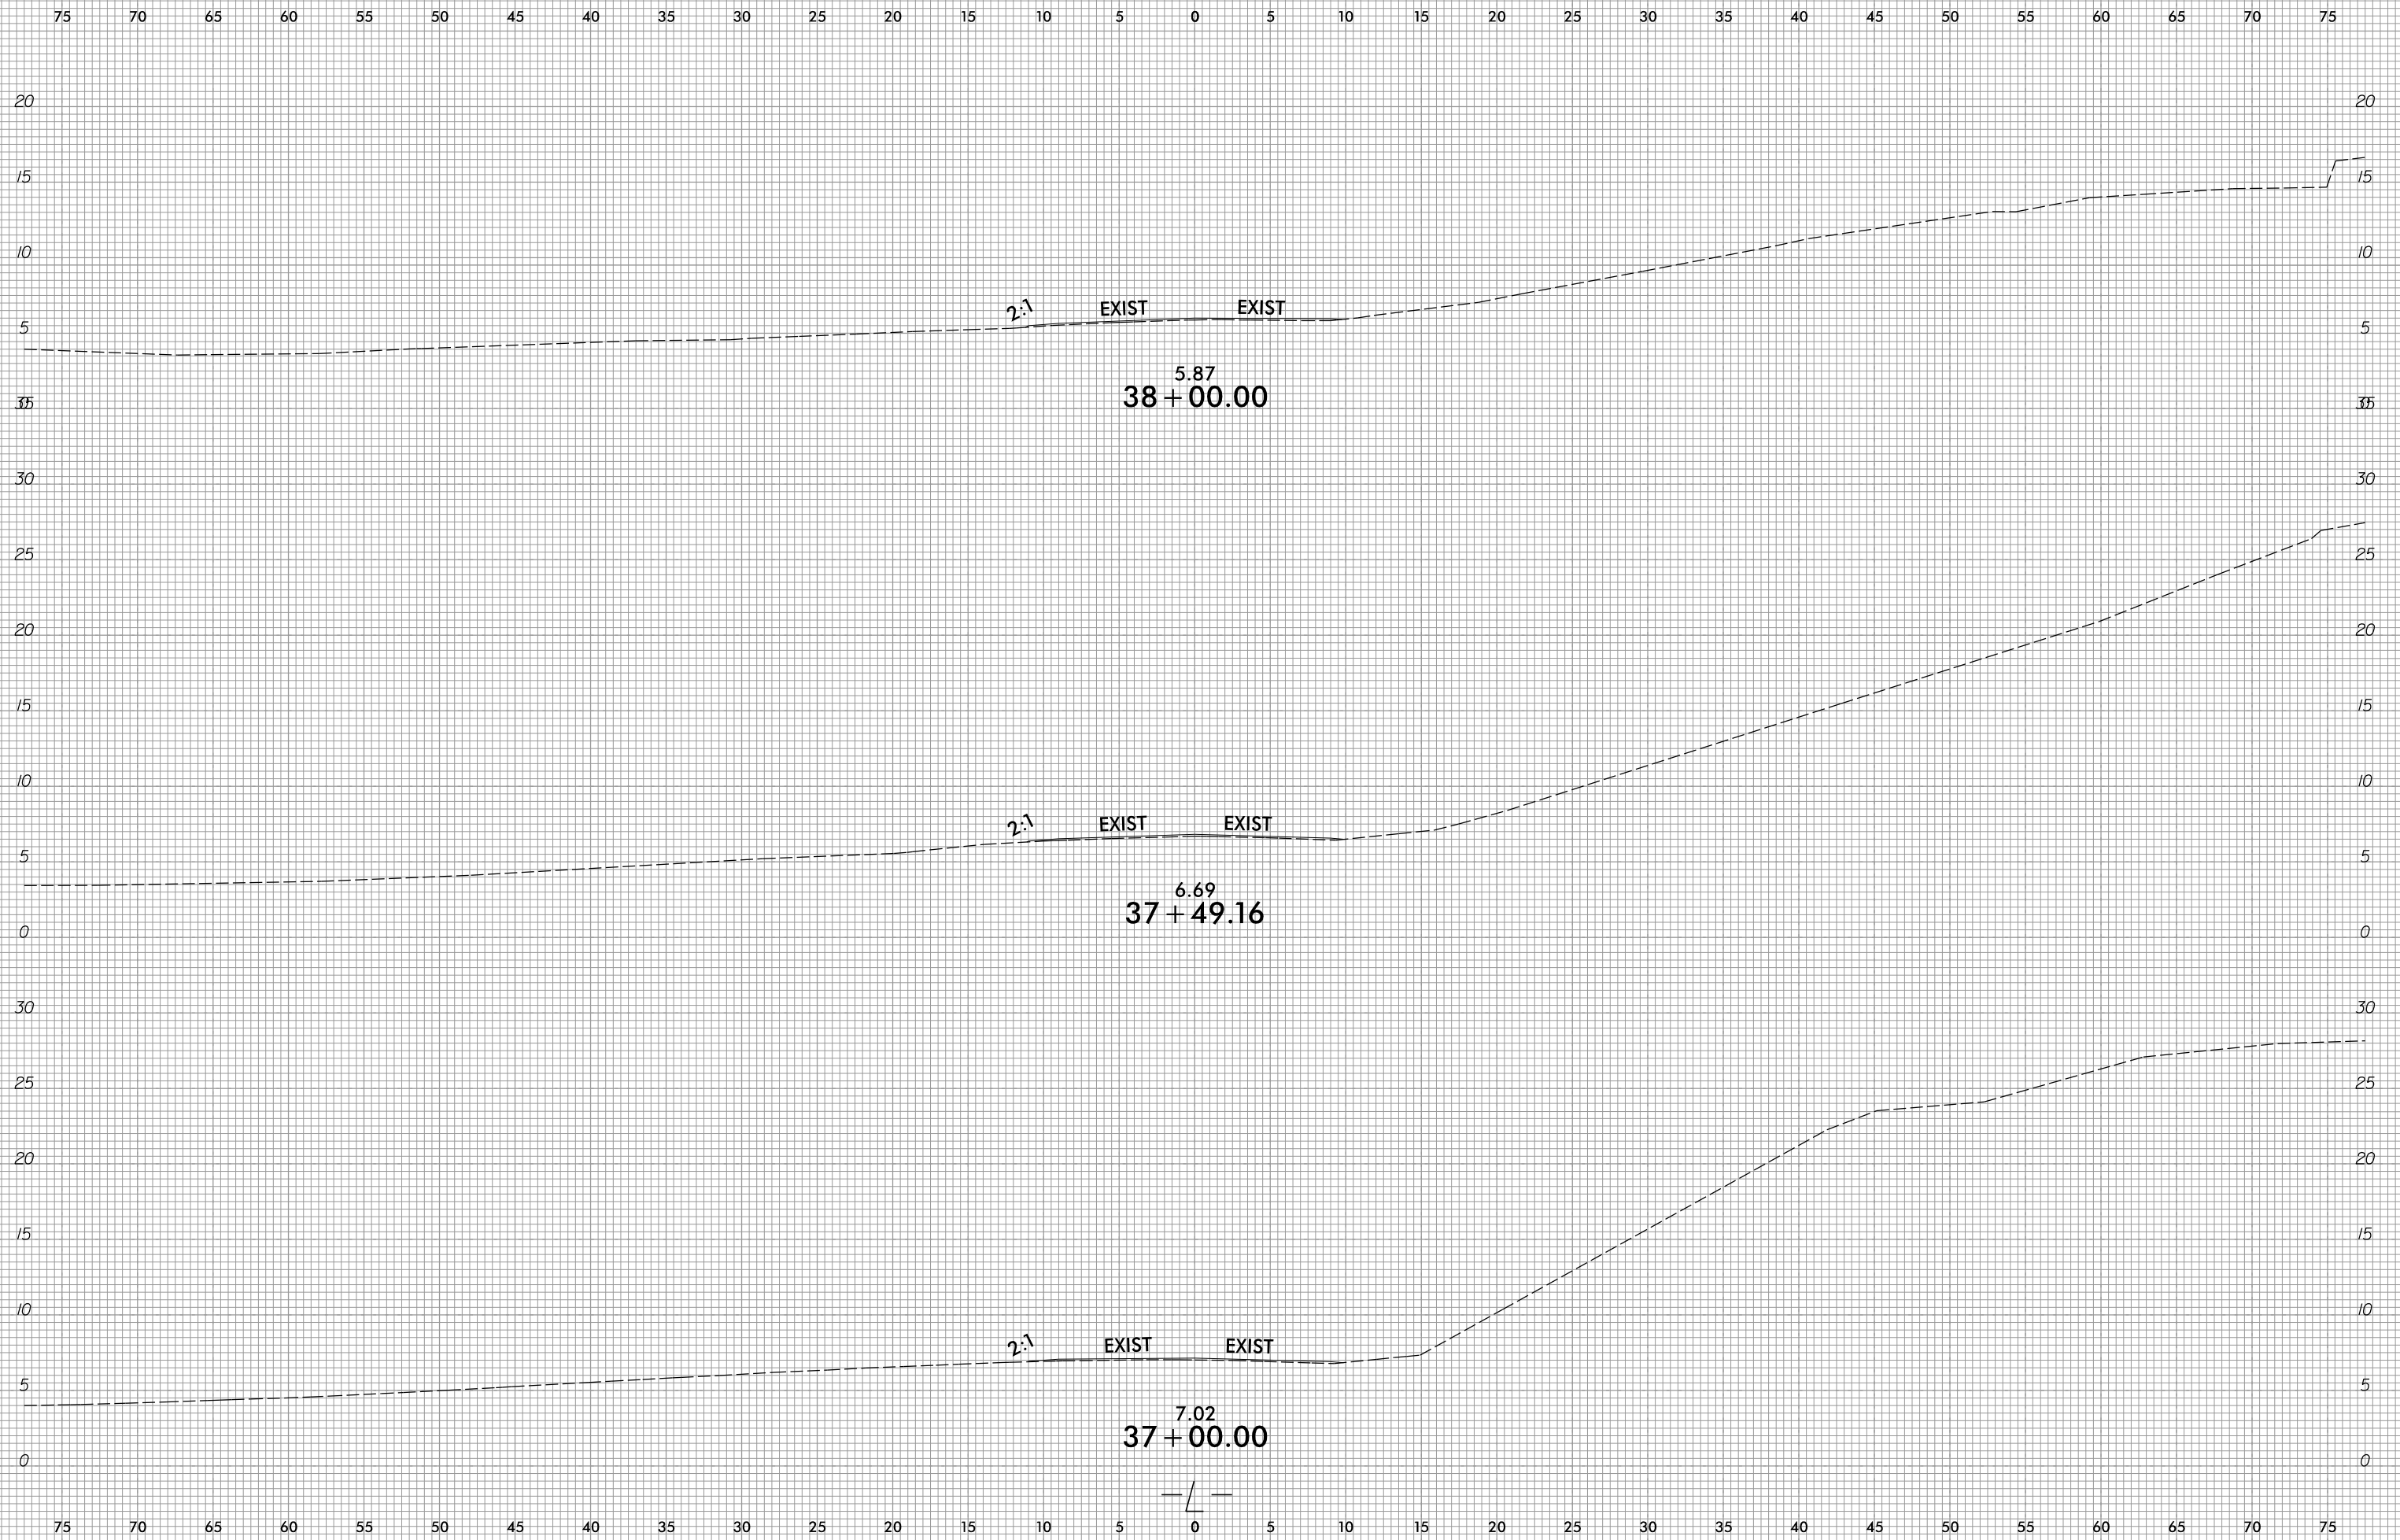

PROJ. REFERENCE NO.  
R-5014

SHEET NO.  
X-13



10/31/2018  
R:\Roadway\CorridorModeling\R5014\_Rdy\_XPL\_L.dgn  
31.022