


8/23/99



PROJ. REFERENCE NO.	SHEET NO.
R-5014	X-16

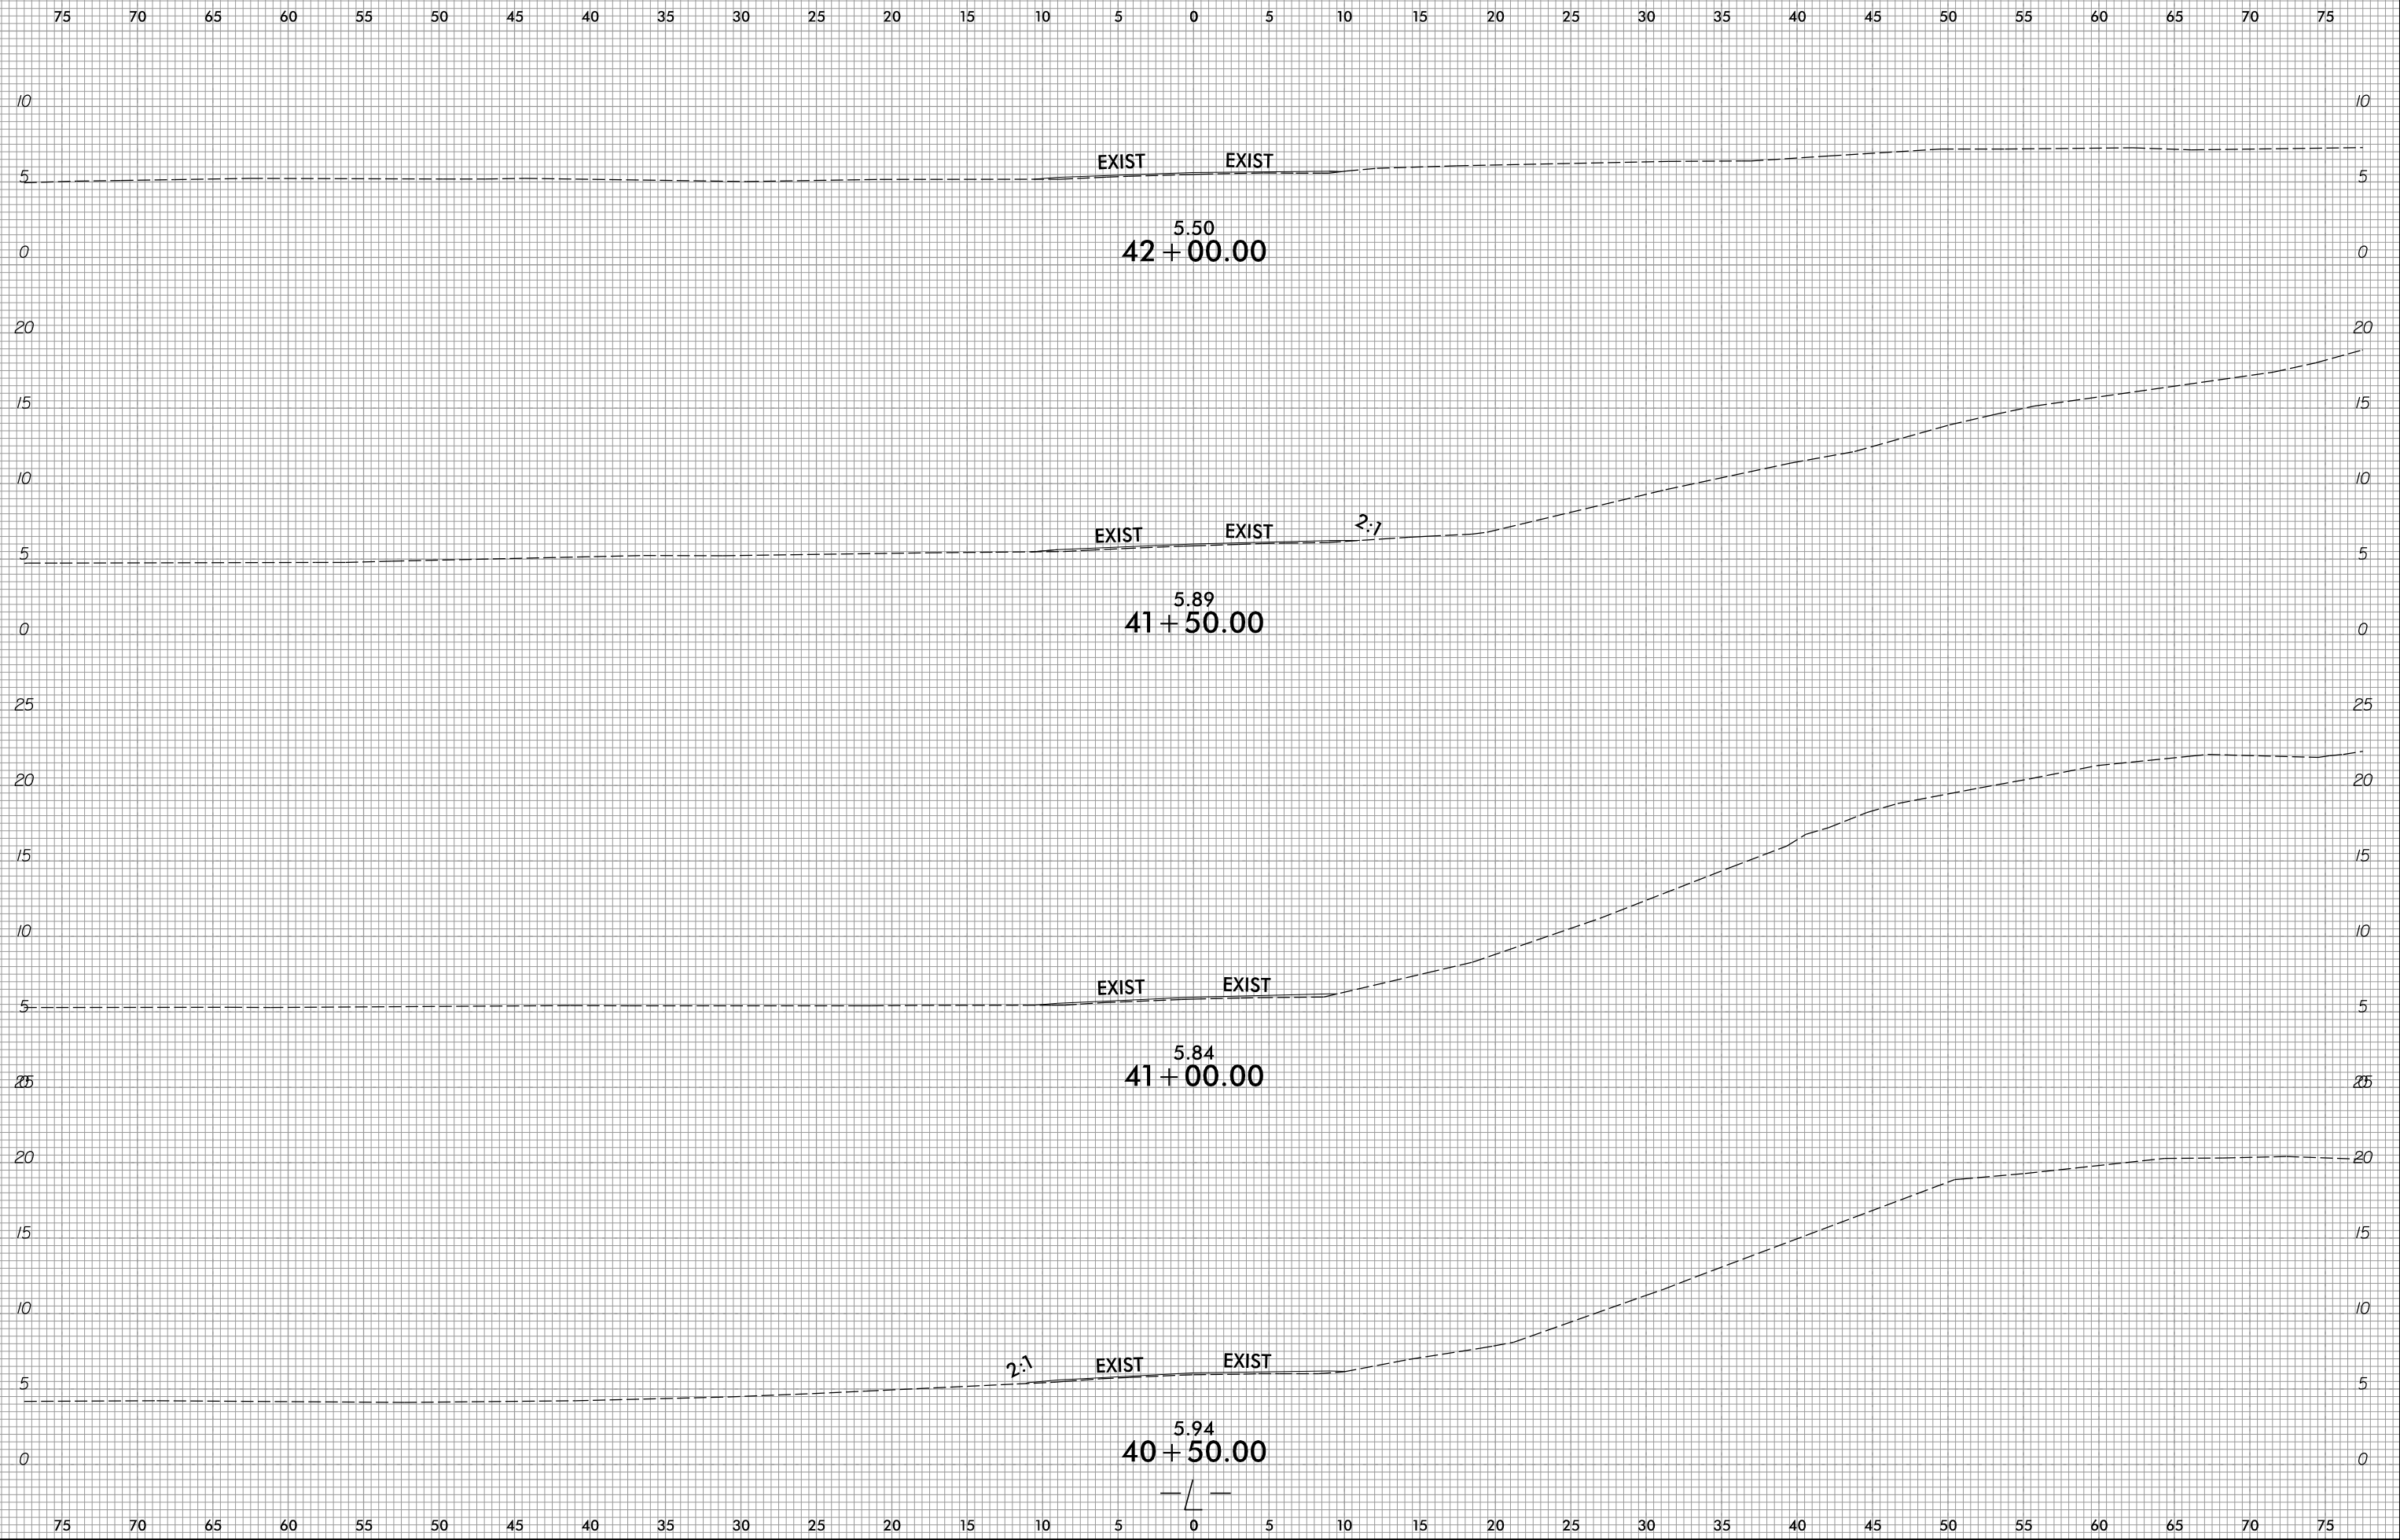

10/31/2018
 R:\Roadway\CorridorModeling\R5014_Rdy_XPL_L.dgn
 3:10:22