


8/23/99

| | | |
|---------|-------------------------------|-------------------|
| 0 2.5 5 | PROJ. REFERENCE NO. R-5014 | SHEET NO. X-17 |
|---------|-------------------------------|-------------------|

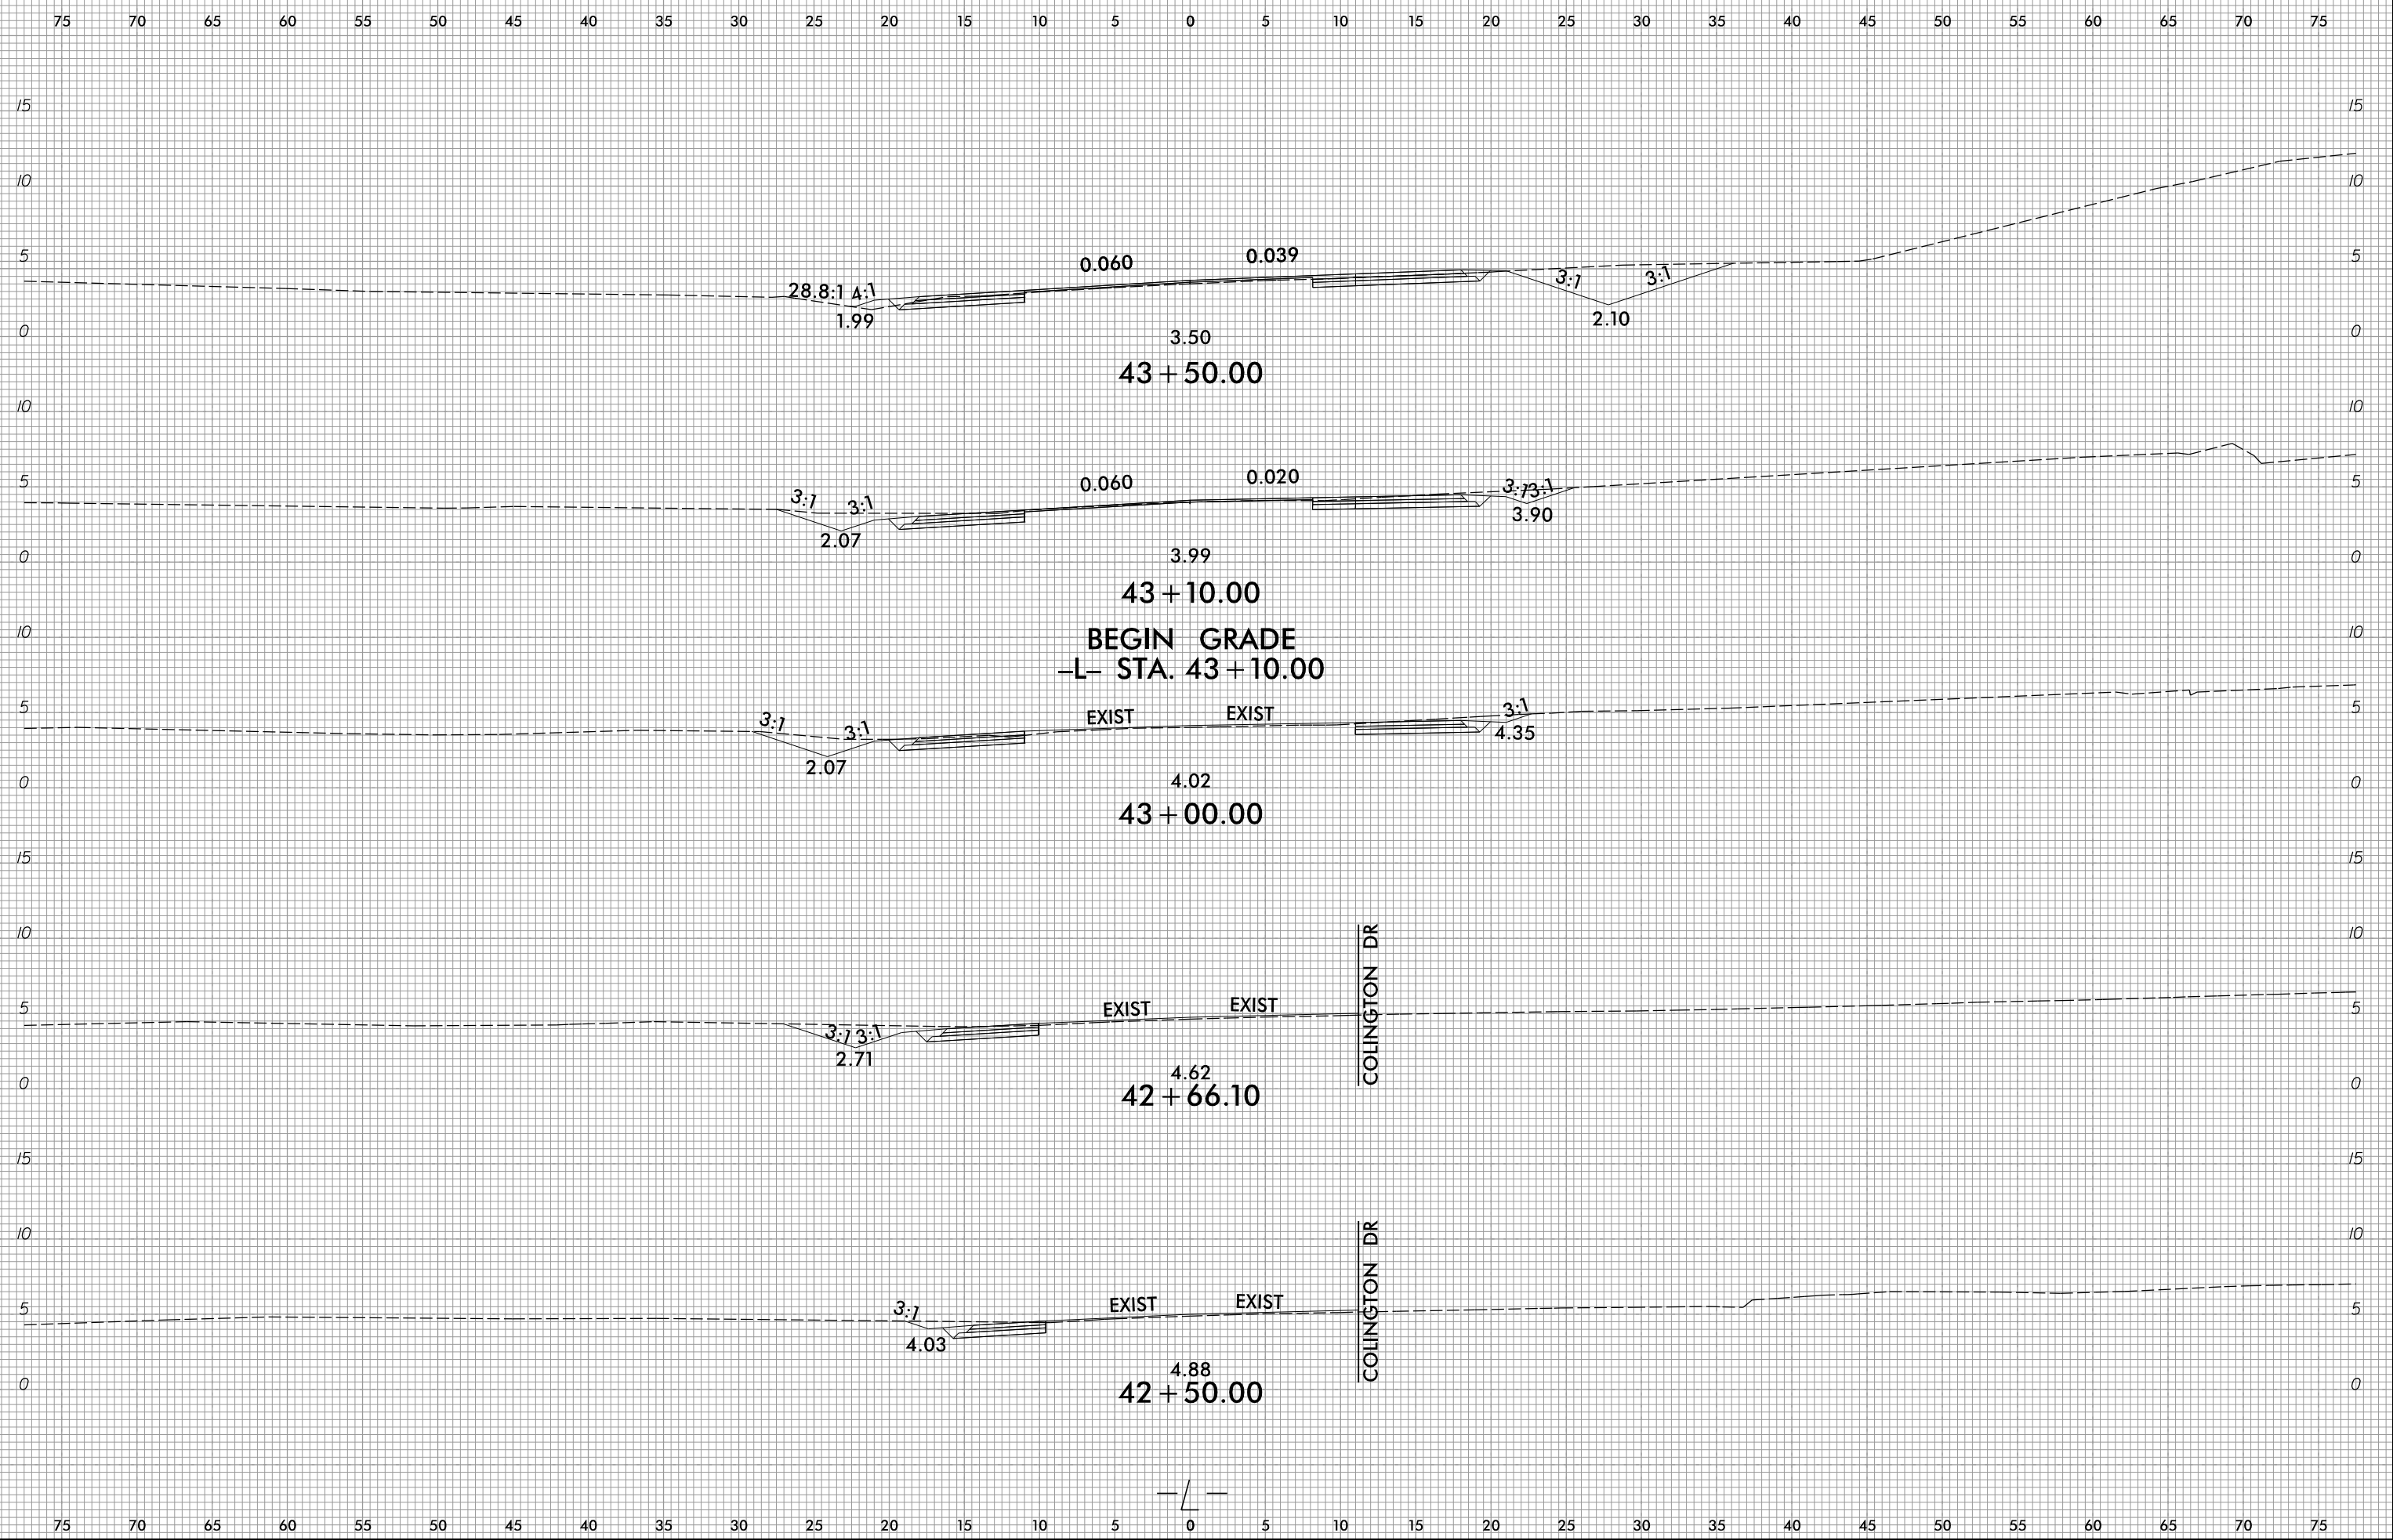

I:\25\2018 R:\Roadway\CorridorModeling\R5014_Rdy_XPL_L.dgn