


8/23/99



PROJ. REFERENCE NO.	SHEET NO.
R-5014	X-27

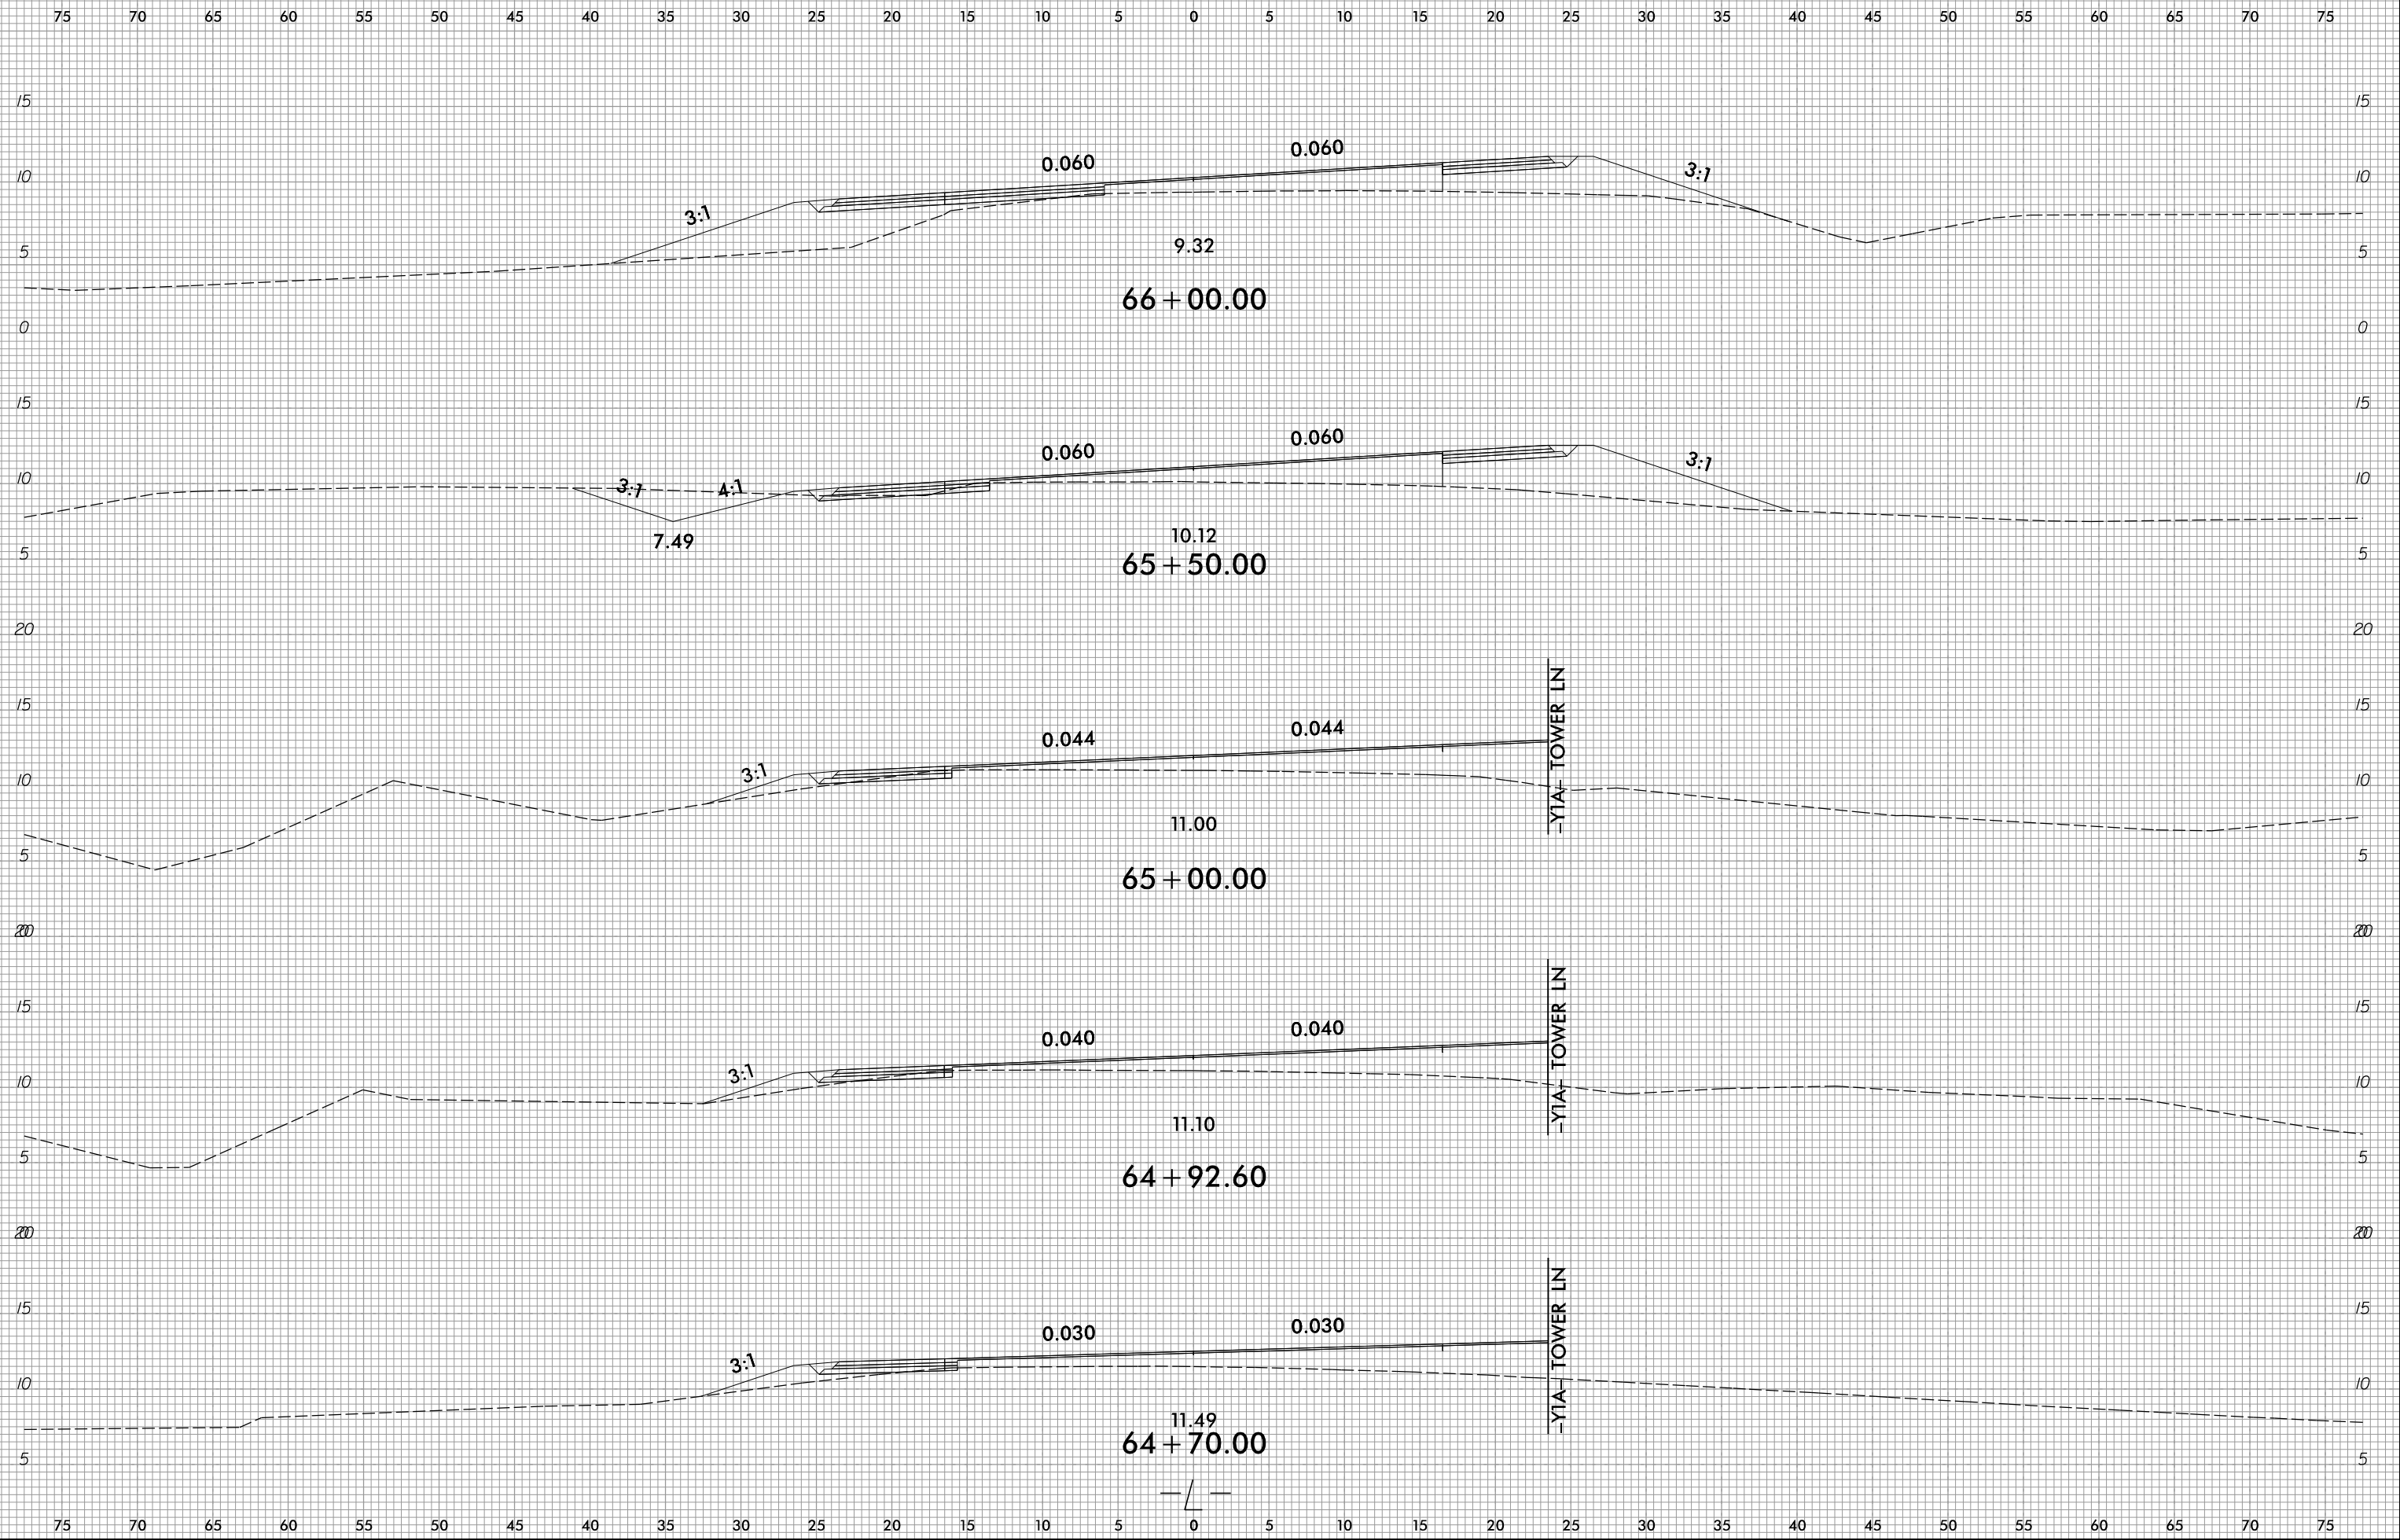

10/31/2018  
 R:\Roadway\CorridorModeling\R5014\_Rdy\_XPL\_L.dgn  
 3:10:22