


8/23/99

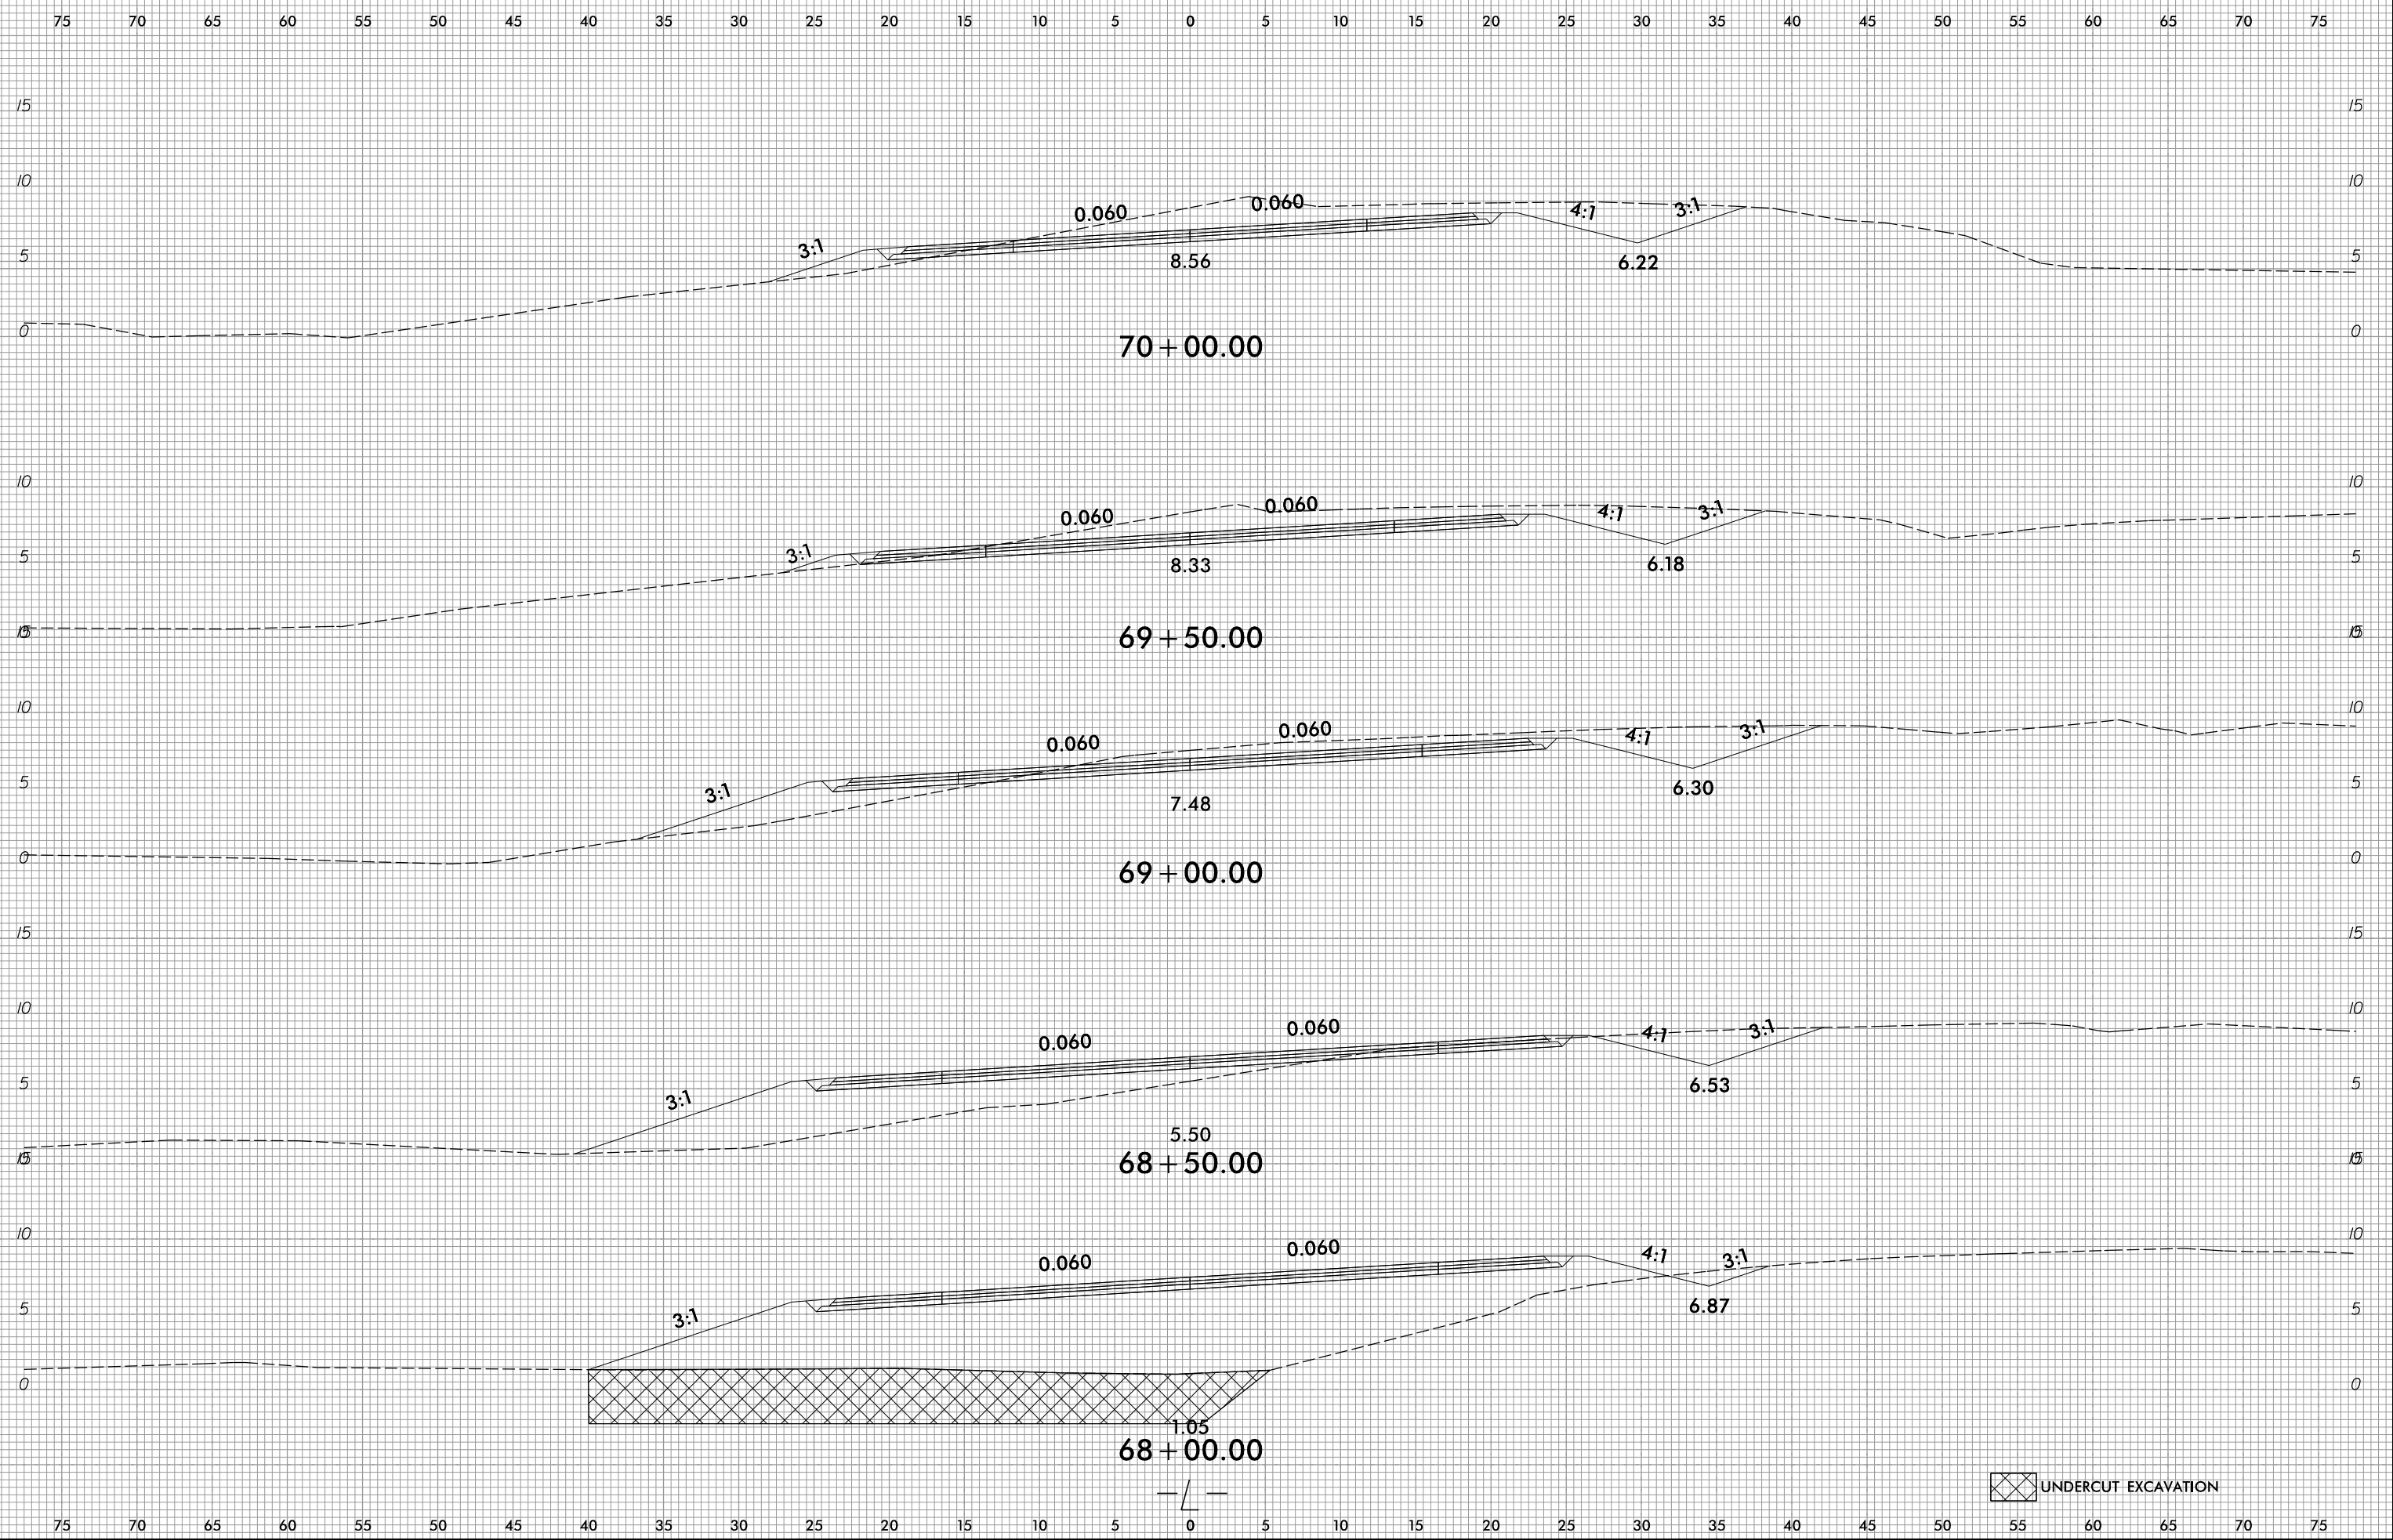

10/31/2018
R:\Roadway\CorridorModeling\R5014_Rdy_XPL_L.dgn
3:10:22