



8/23/99

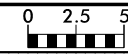

PROJ. REFERENCE NO.	SHEET NO.
R-5014	X-42

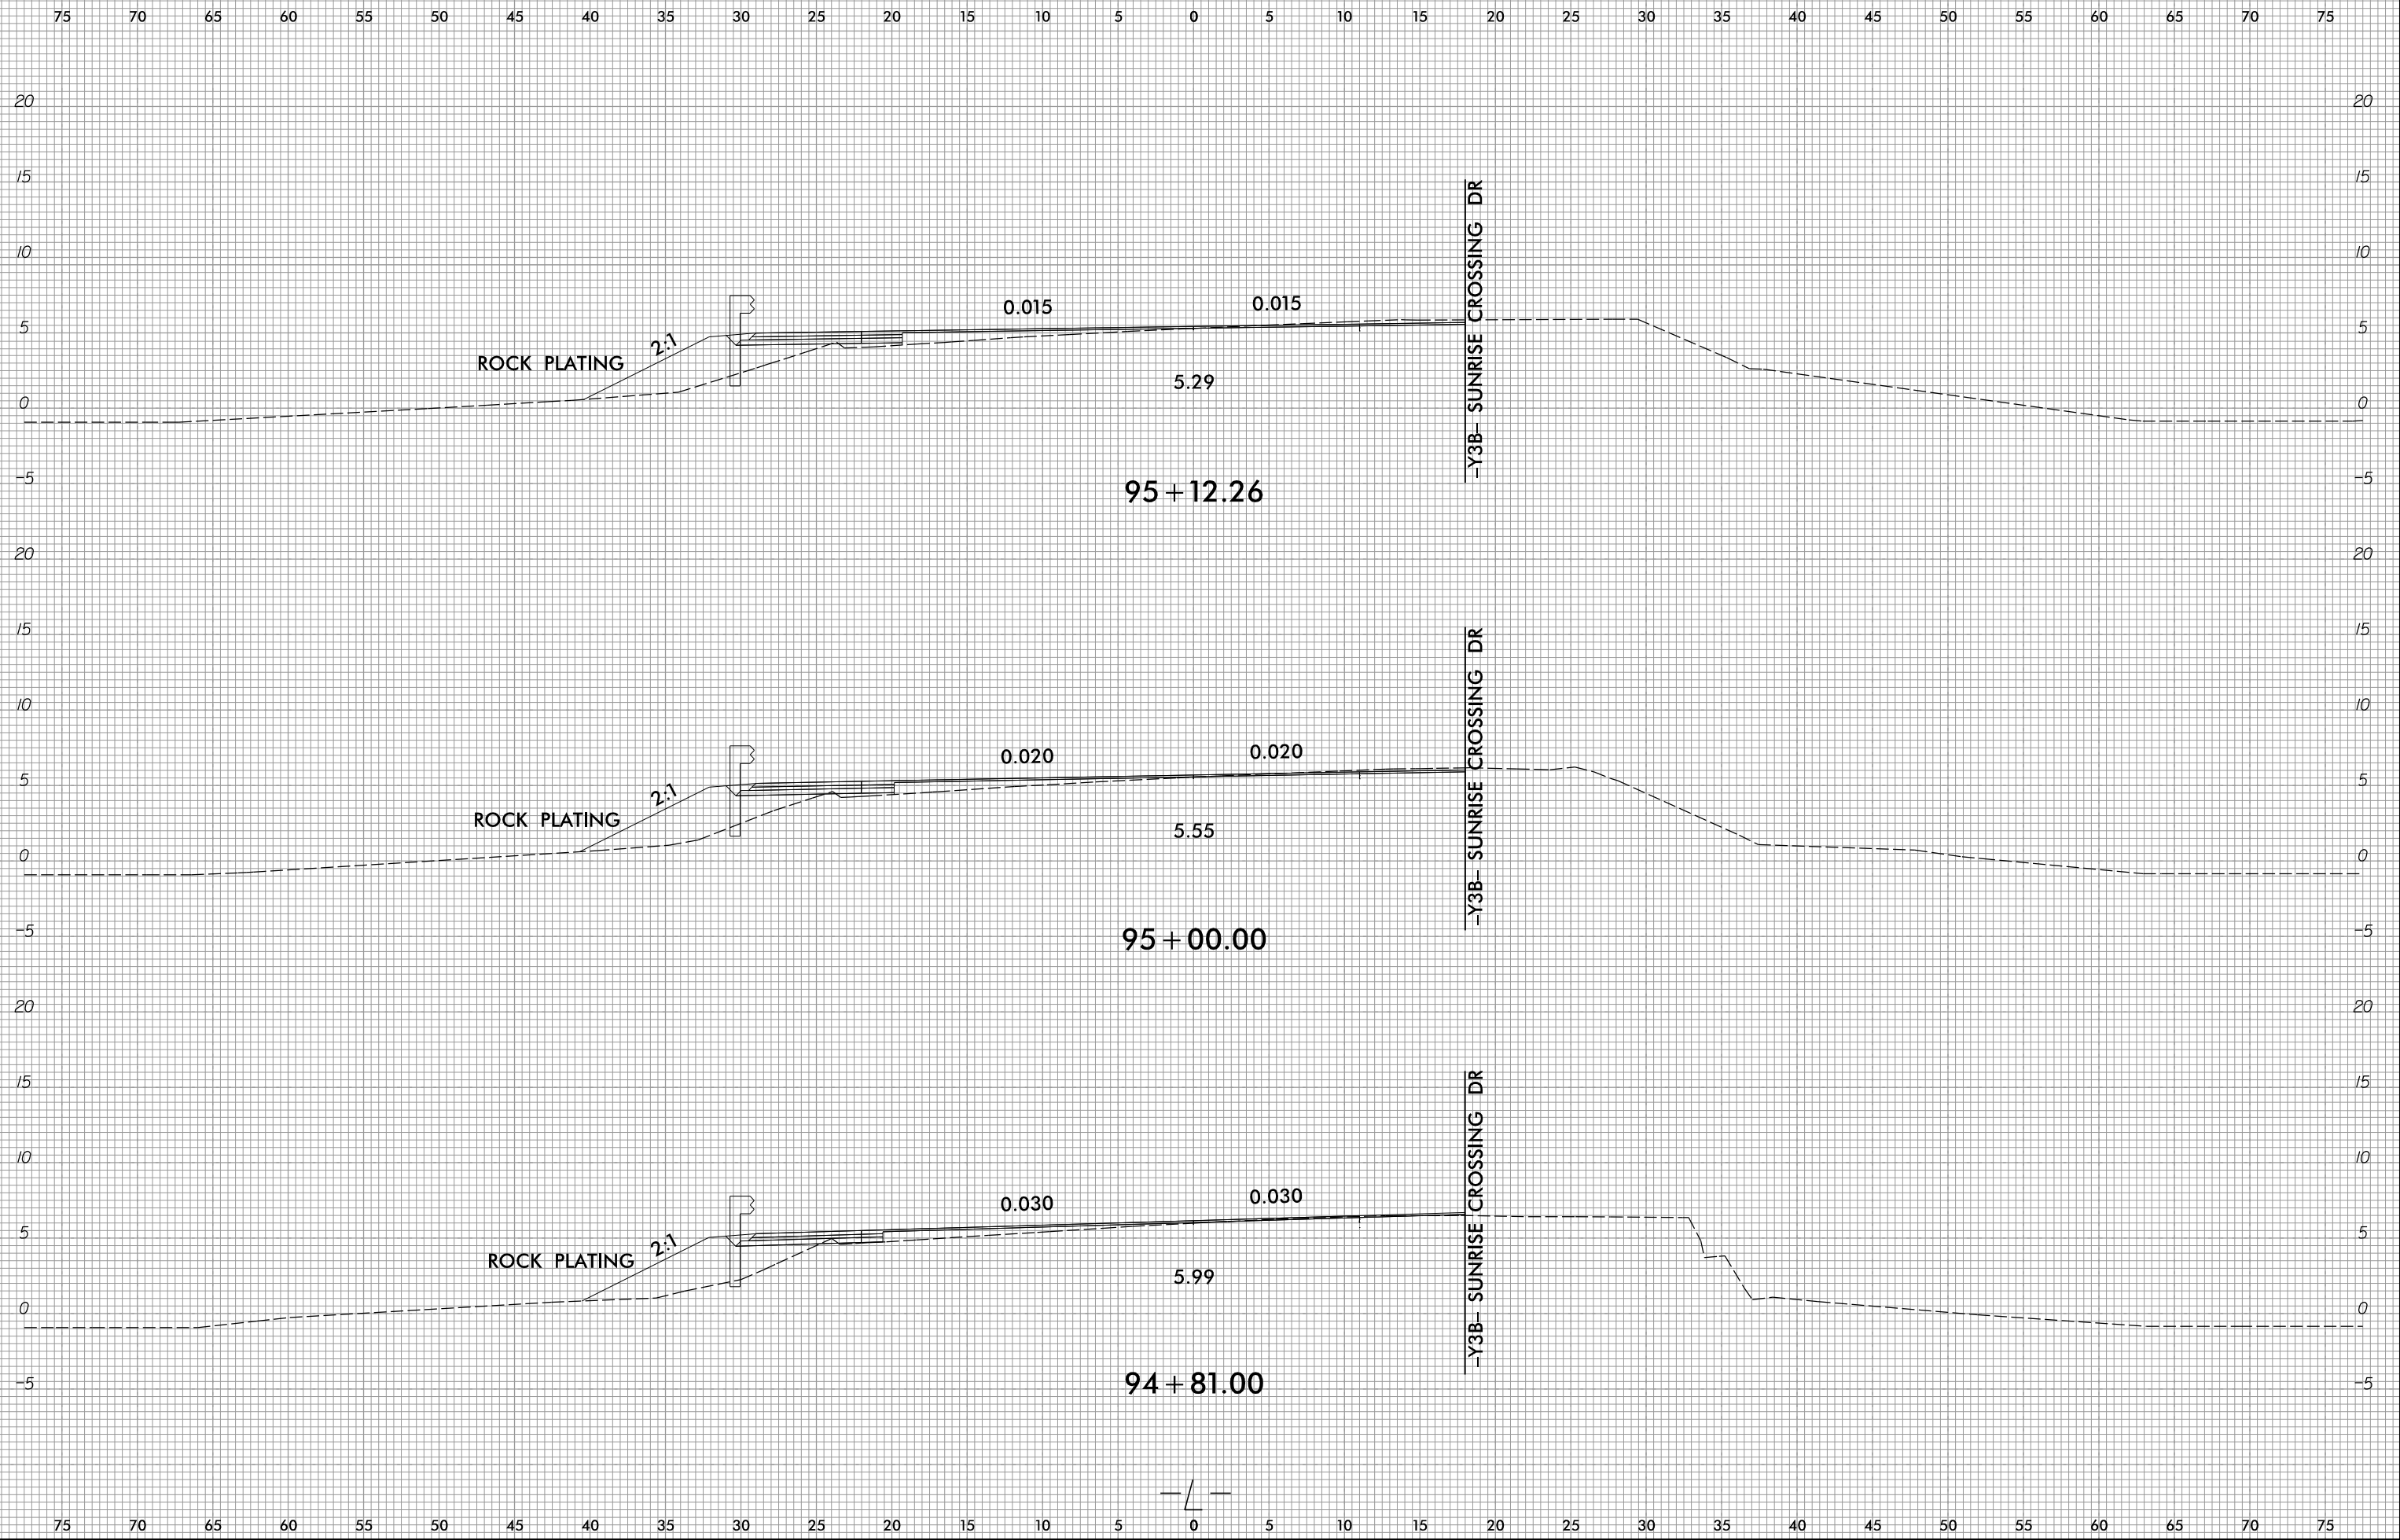

10/31/2018  
R:\Roadway\CorridorModeling\R5014\_Rdy\_XPL\_L.dgn  
31.022