


8/23/99



PROJ. REFERENCE NO.	SHEET NO.
R-5014	X-46

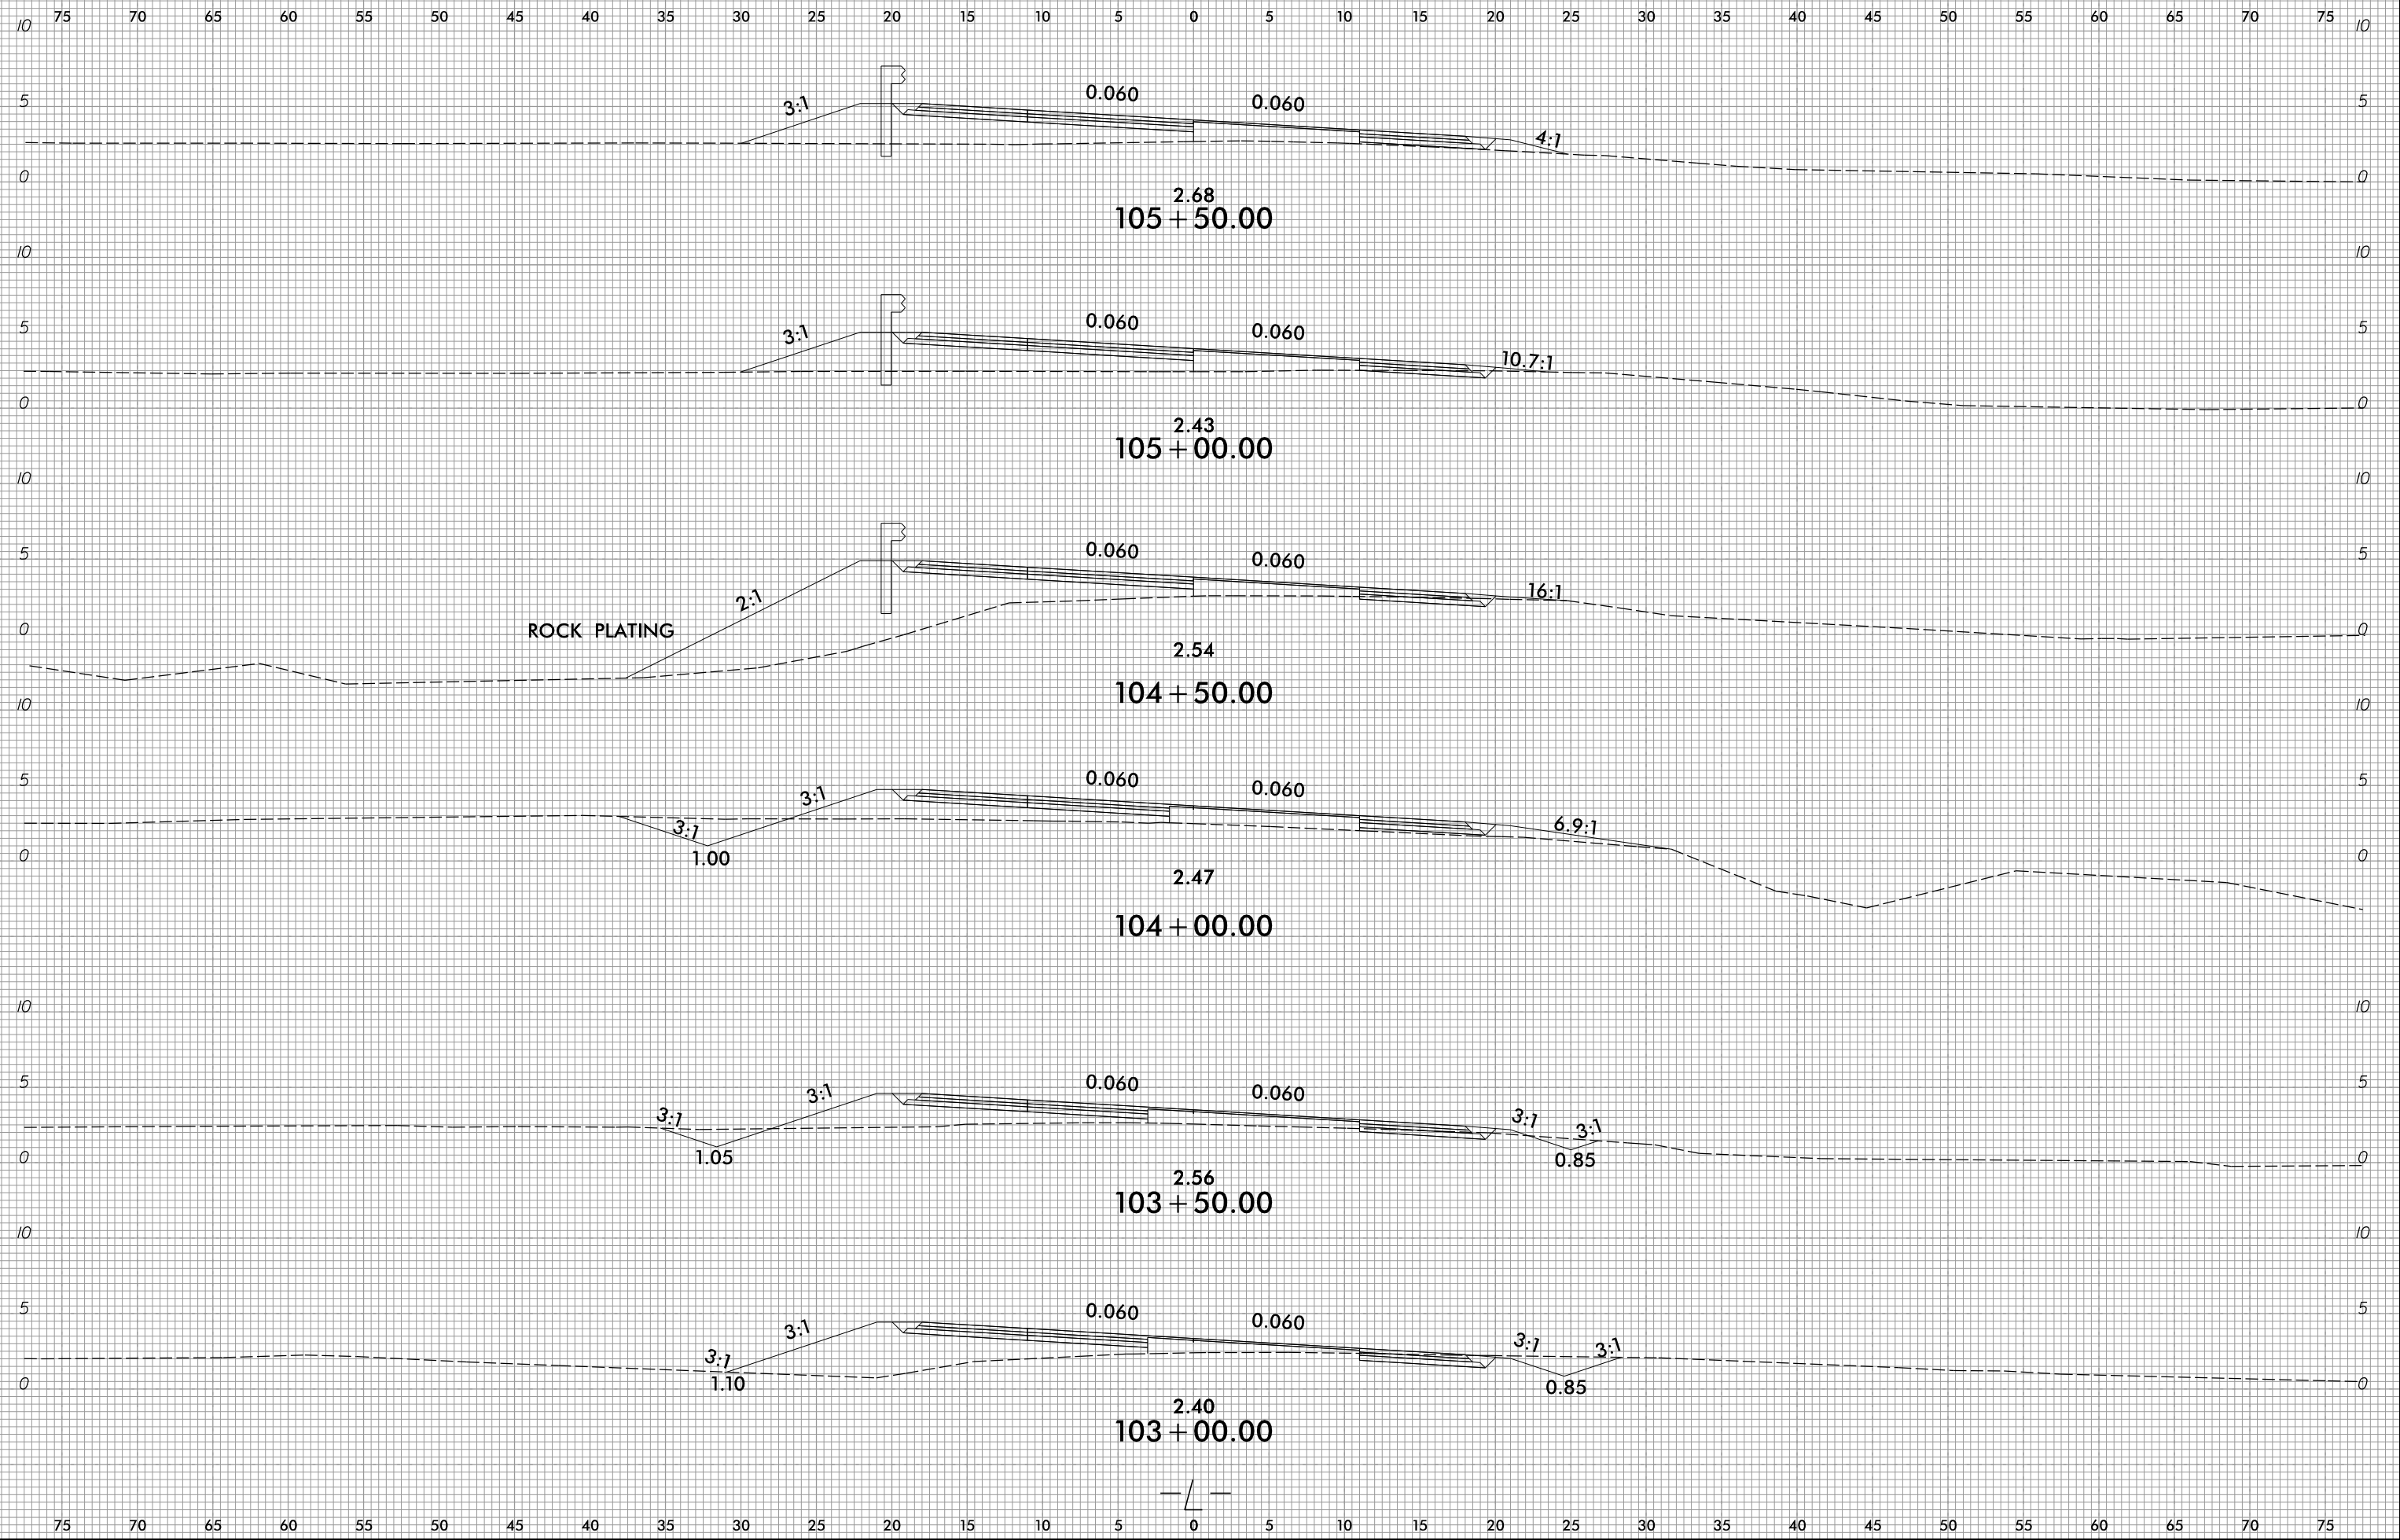

10/31/2018
R:\Roadway\CorridorModeling\R5014_Rdy_XPL_L.dgn
3:10:22