


6/23/16




PROJ. REFERENCE NO.
R-5014

SHEET NO.
X-50


75 70 65 60 55 50 45 40 35 30 25 20 15 10 5 0 5 10 15 20 25 30 35 40 45 50 55 60 65 70 75

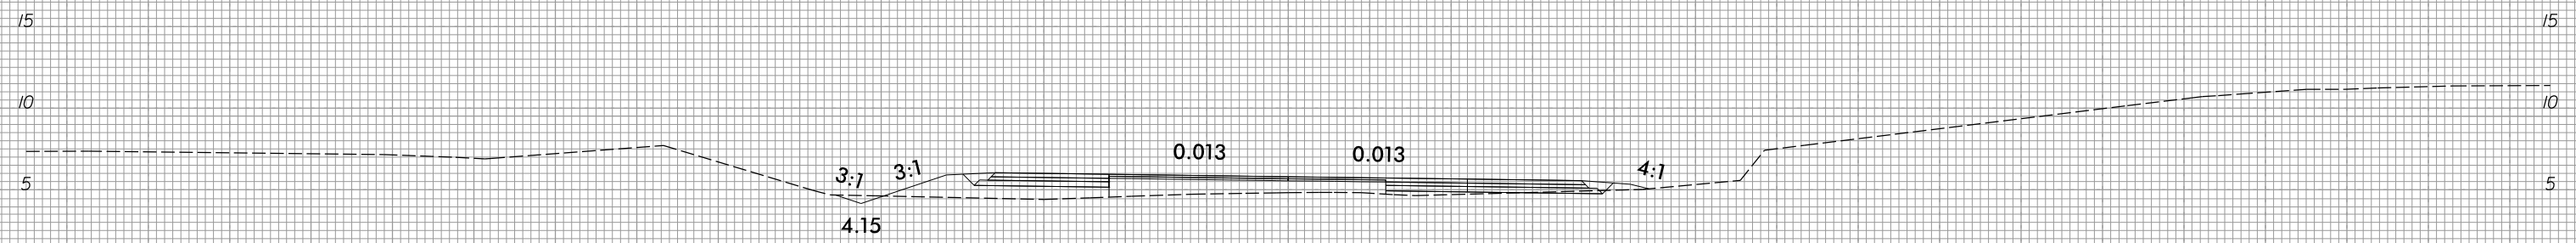


4.81
113 + 50.00

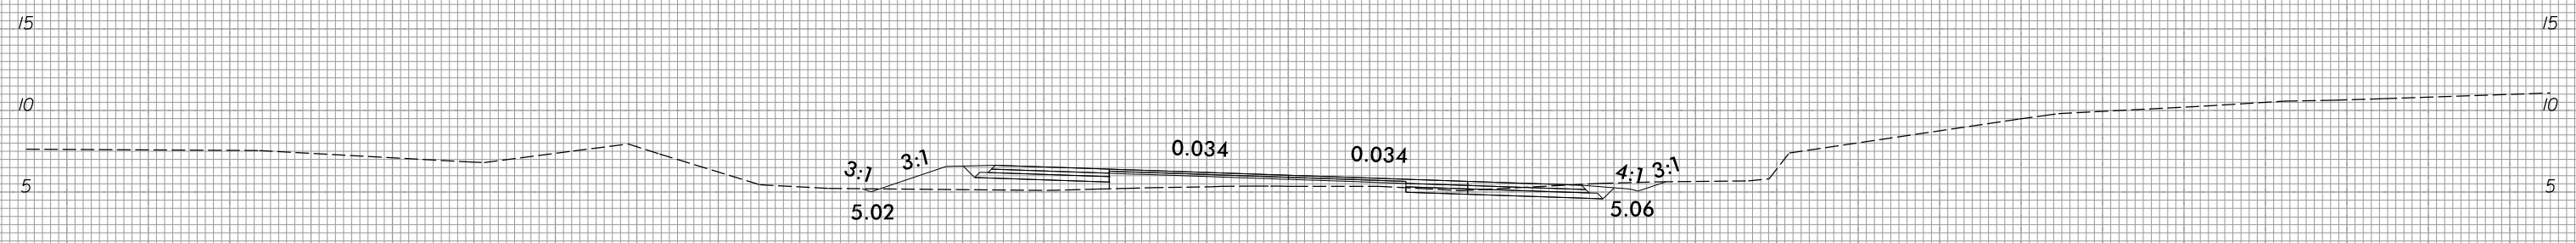


5.36
113 + 06.63

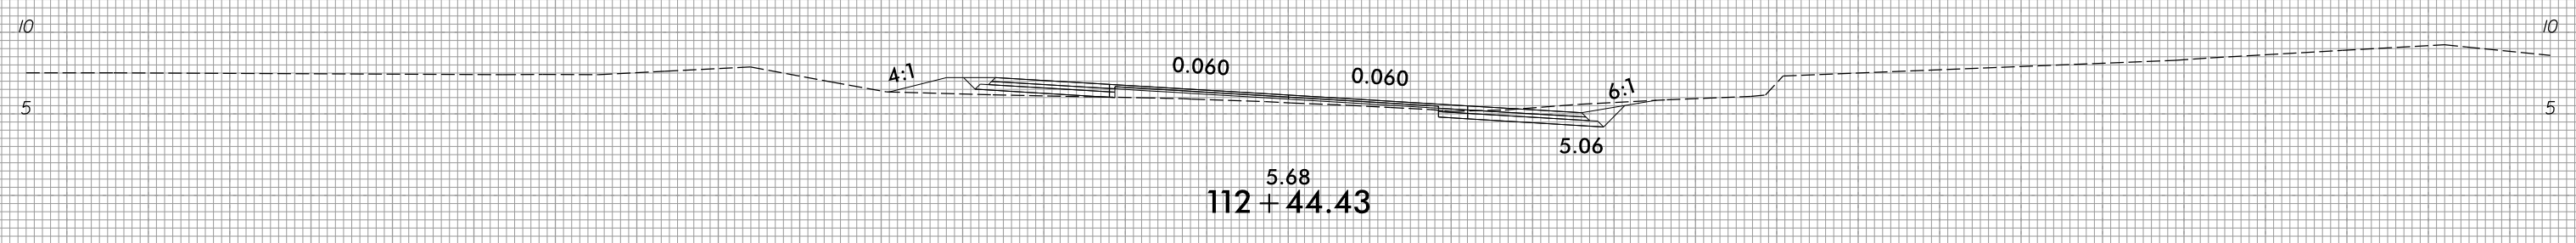

5.68
112 + 44.43

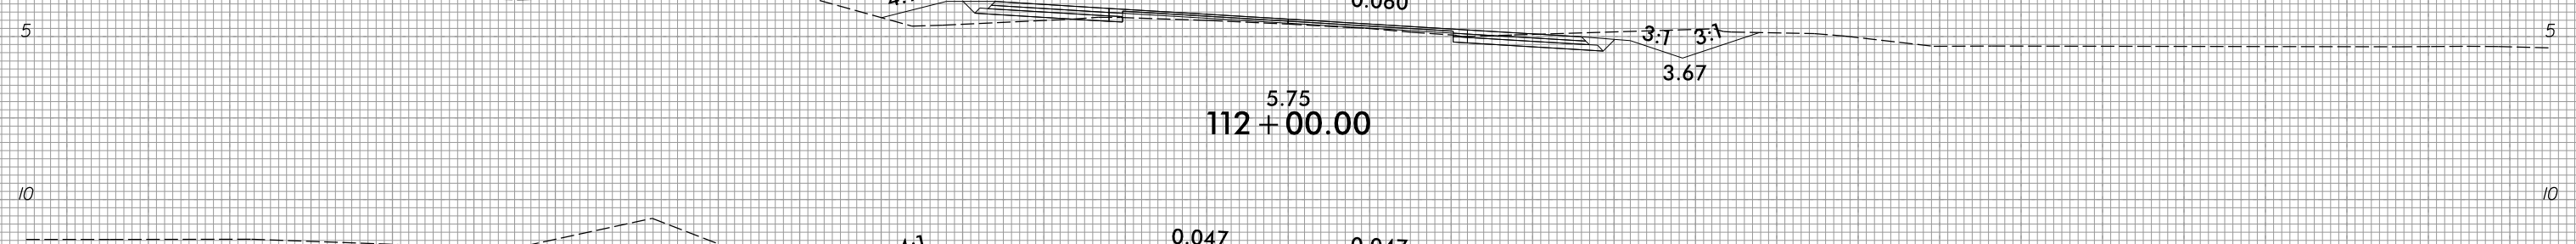

5.75
112 + 00.00

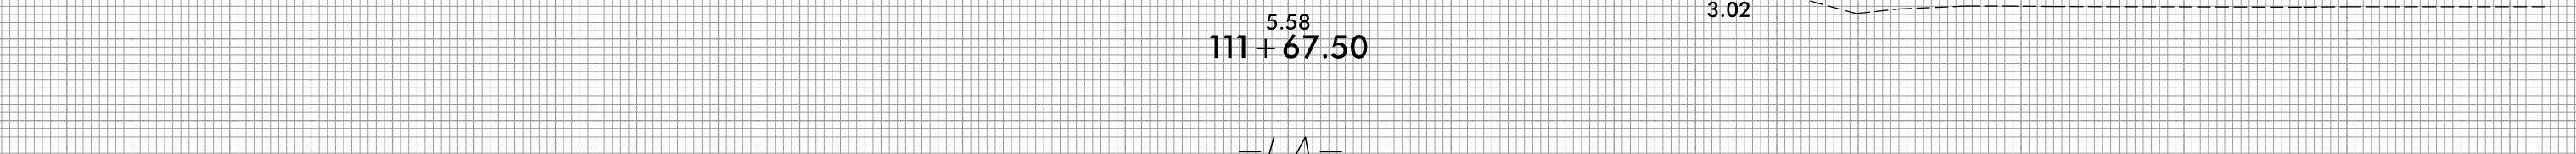

5.58
111 + 67.50

-LA-

75 70 65 60 55 50 45 40 35 30 25 20 15 10 5 0 5 10 15 20 25 30 35 40 45 50 55 60 65 70 75

10/31/2018
R:\Roadway\Corridor-Modeling\RS014_Rdy_XPL.dgn
6/23/16