


6/23/16




PROJ. REFERENCE NO.  
R-5014

SHEET NO.  
X-60


75 70 65 60 55 50 45 40 35 30 25 20 15 10 5 0 5 10 15 20 25 30 35 40 45 50 55 60 65 70 75

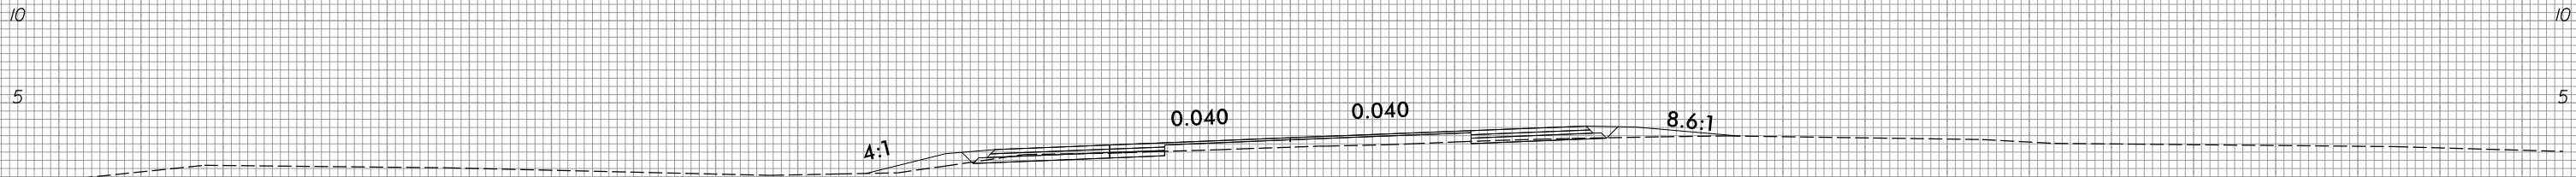


2.29  
139 + 00.00

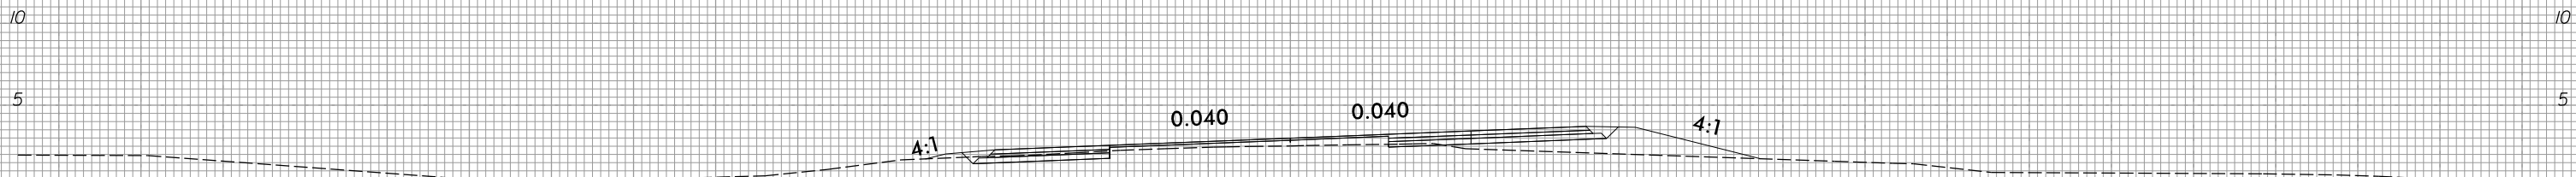


2.53  
138 + 50.00

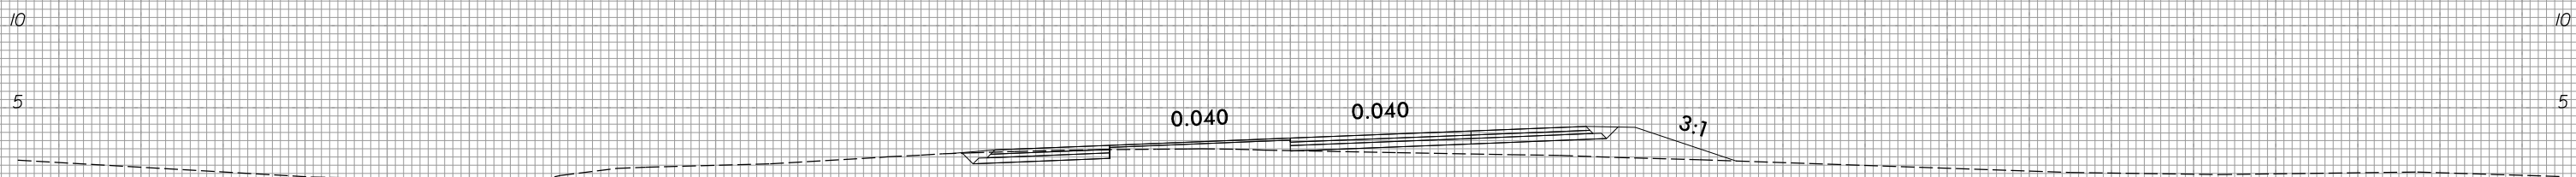


2.38  
138 + 00.00

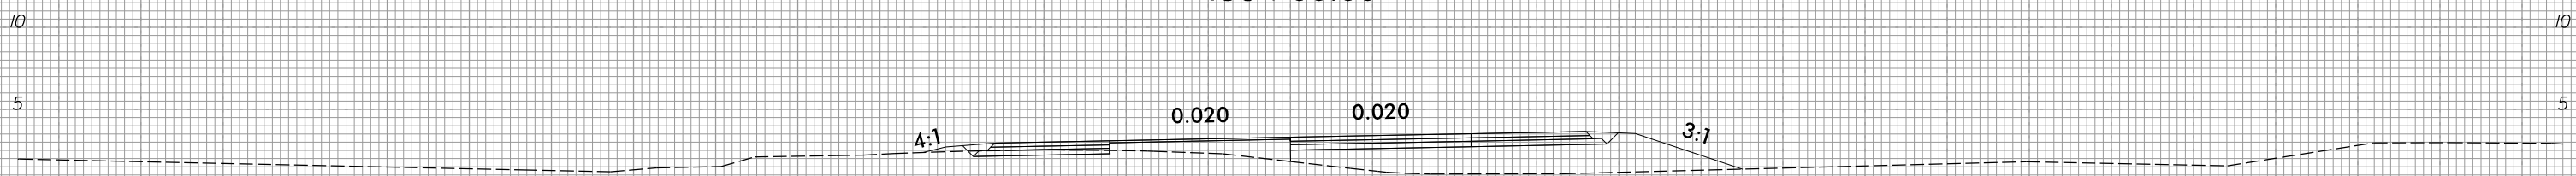

1.82  
137 + 50.00

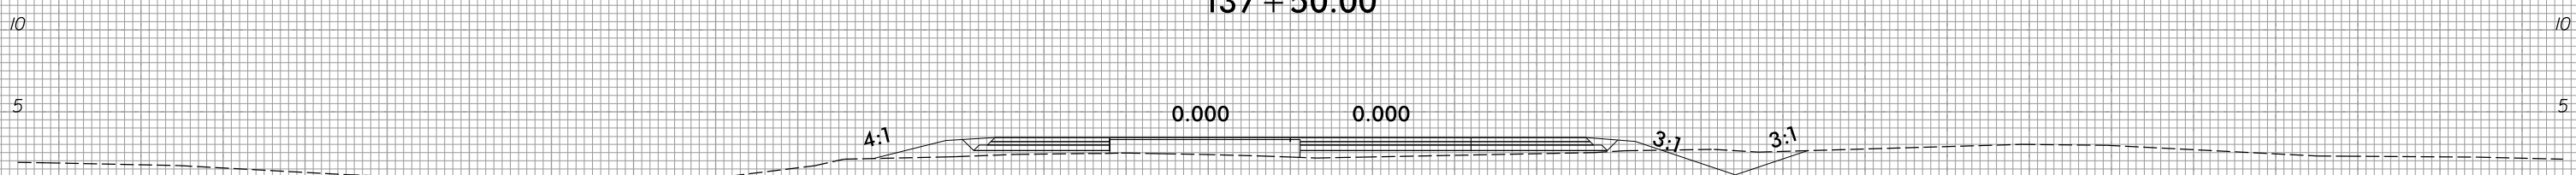

2.24  
137 + 08.69

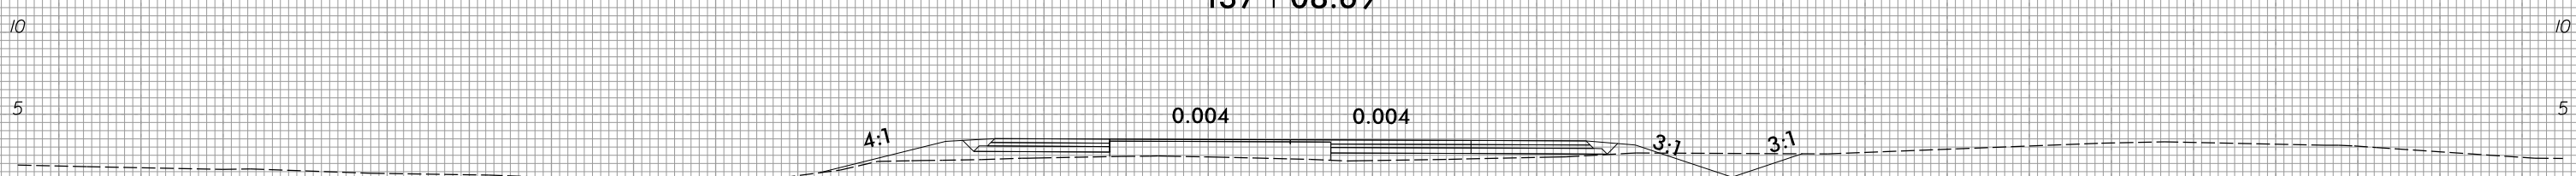

2.28  
137 + 00.00



75 70 65 60 55 50 45 40 35 30 25 20 15 10 5 0 5 10 15 20 25 30 35 40 45 50 55 60 65 70 75

10/31/2018  
R:\Roadway\CorridorMode\ling\RS014\_Rdy\_XPL.L.dgn  
6/23/16