


6/23/16



PROJ. REFERENCE NO.	SHEET NO.
R-5014	X-78

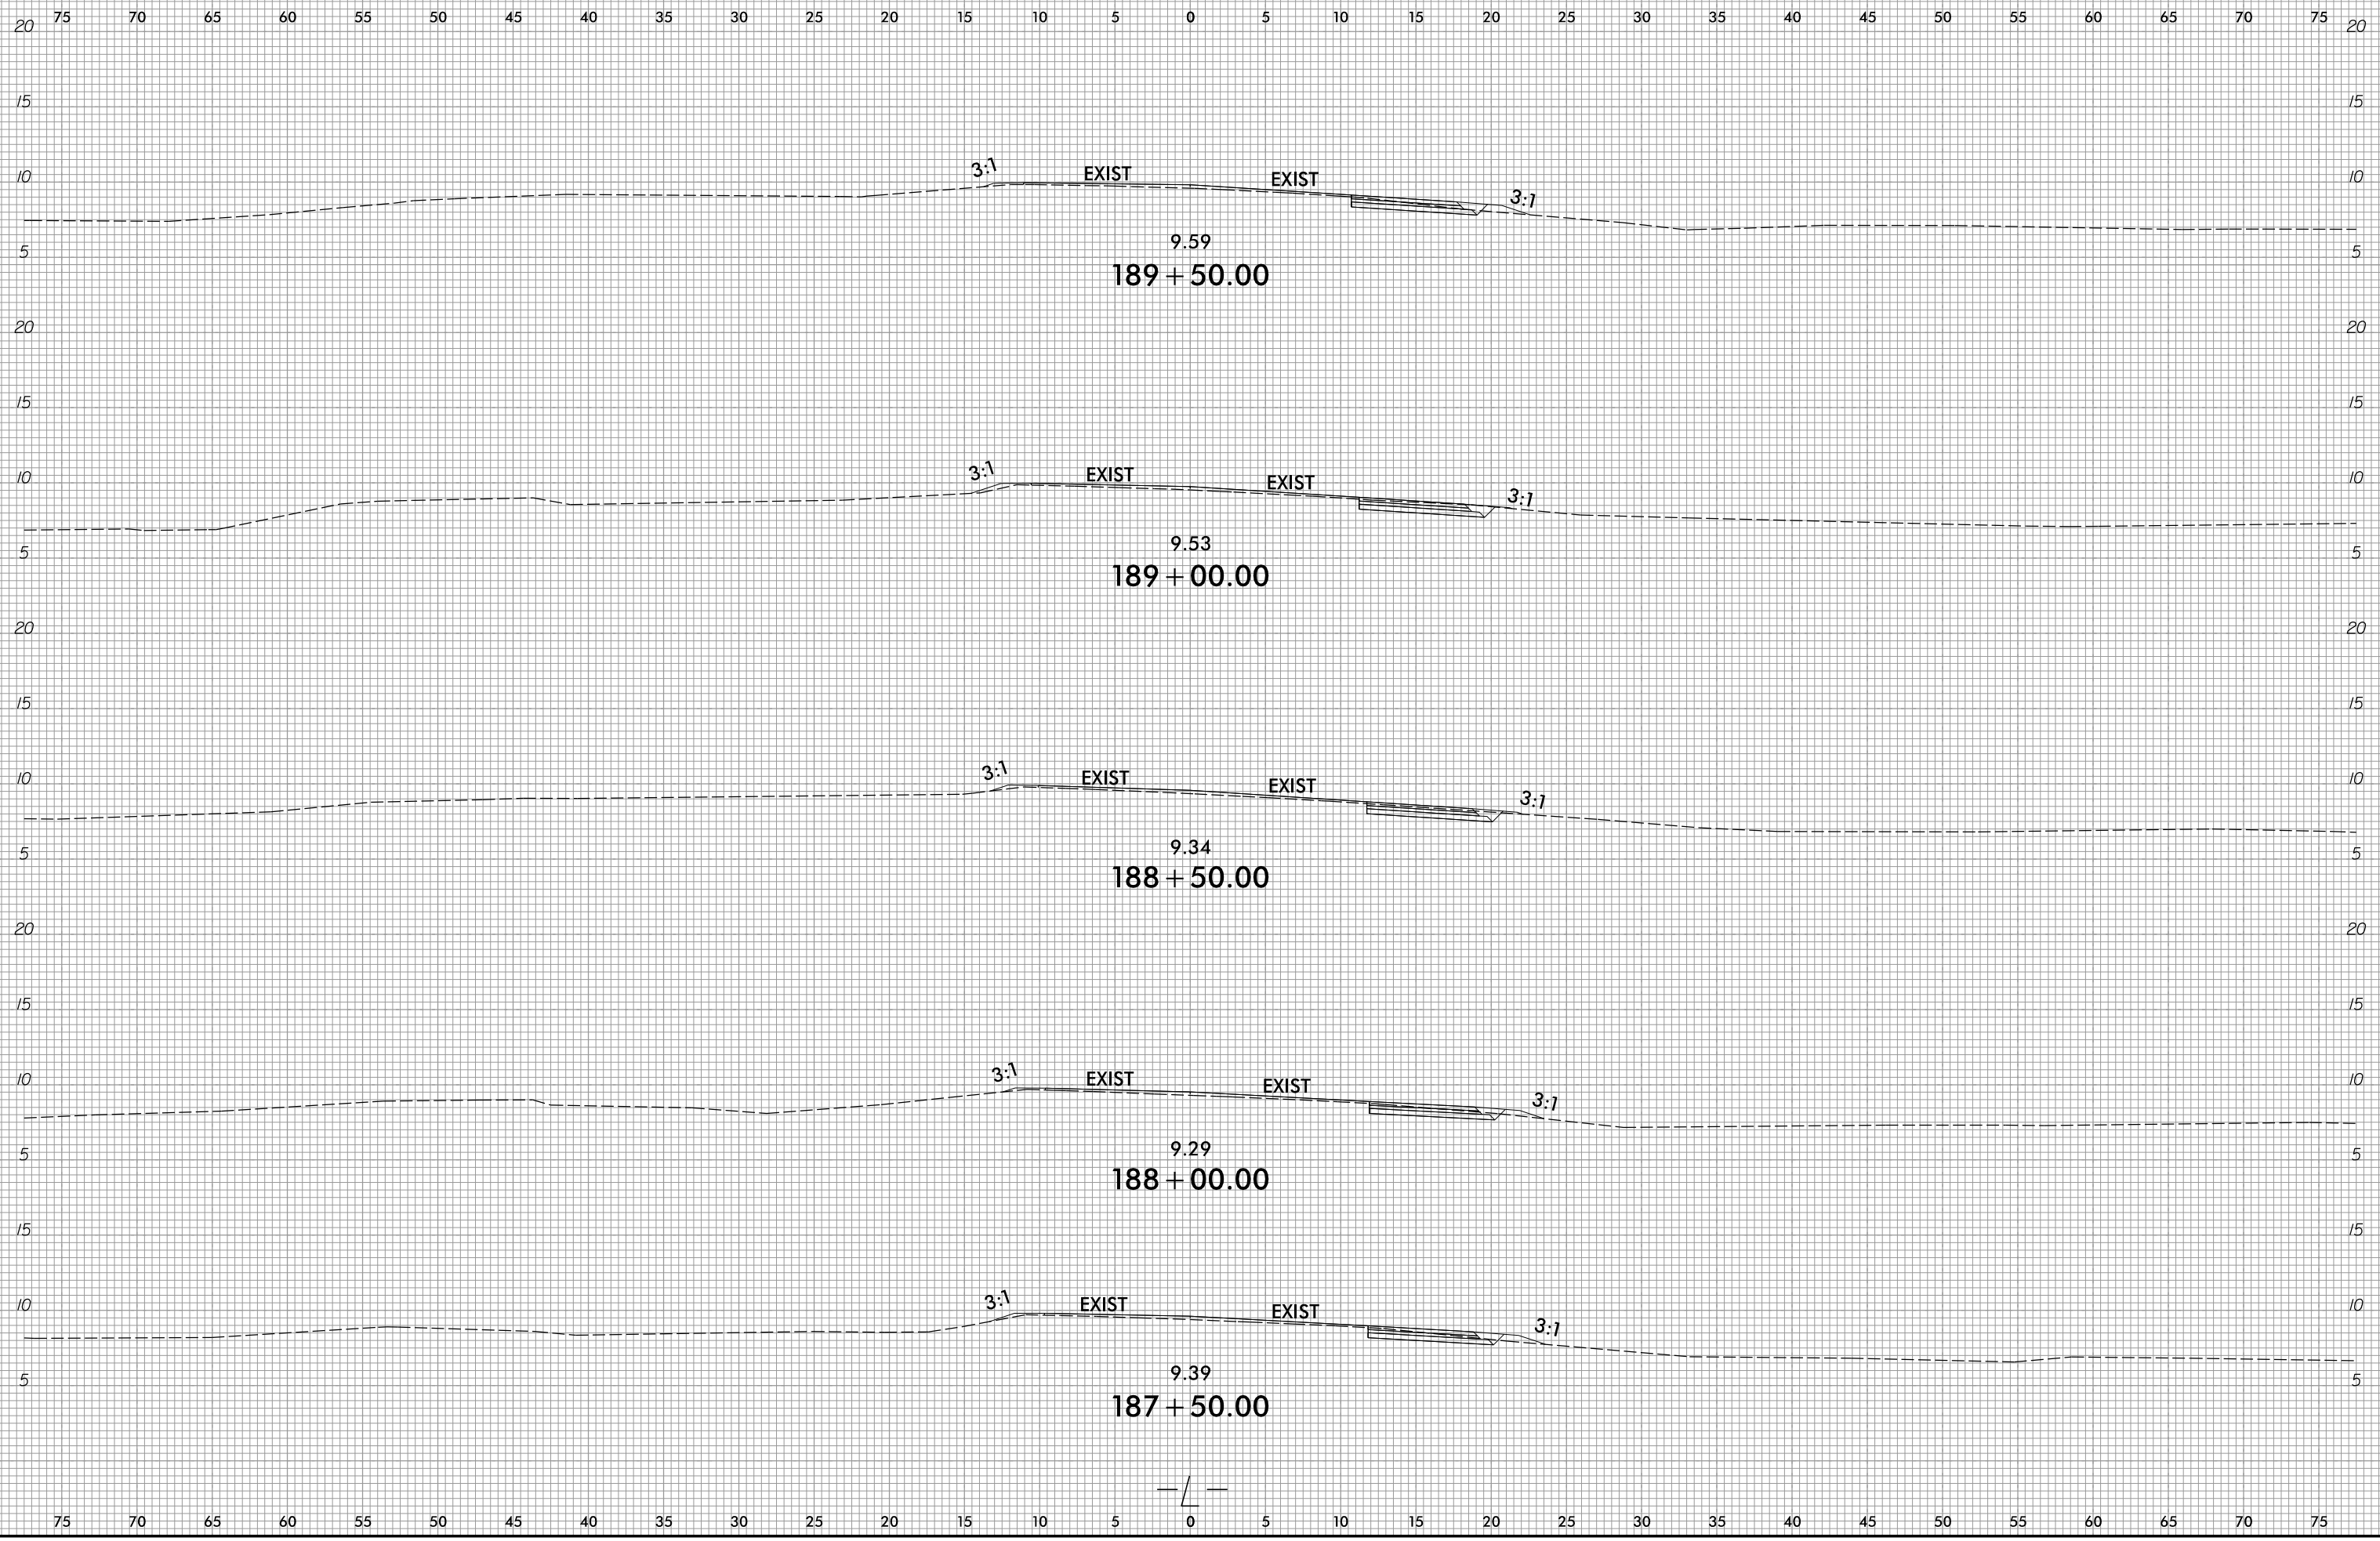

10/31/2018
 R:\Roadway\CorridorModeling\RS014_Rdy_XPL.L.dgn
 241022

