



6/23/16

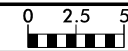

PROJ. REFERENCE NO.
R-5014

SHEET NO.
X-94

75 70 65 60 55 50 45 40 35 30 25 20 15 10 5 0 5 10 15 20 25 30 35 40 45 50 55 60 65 70 75

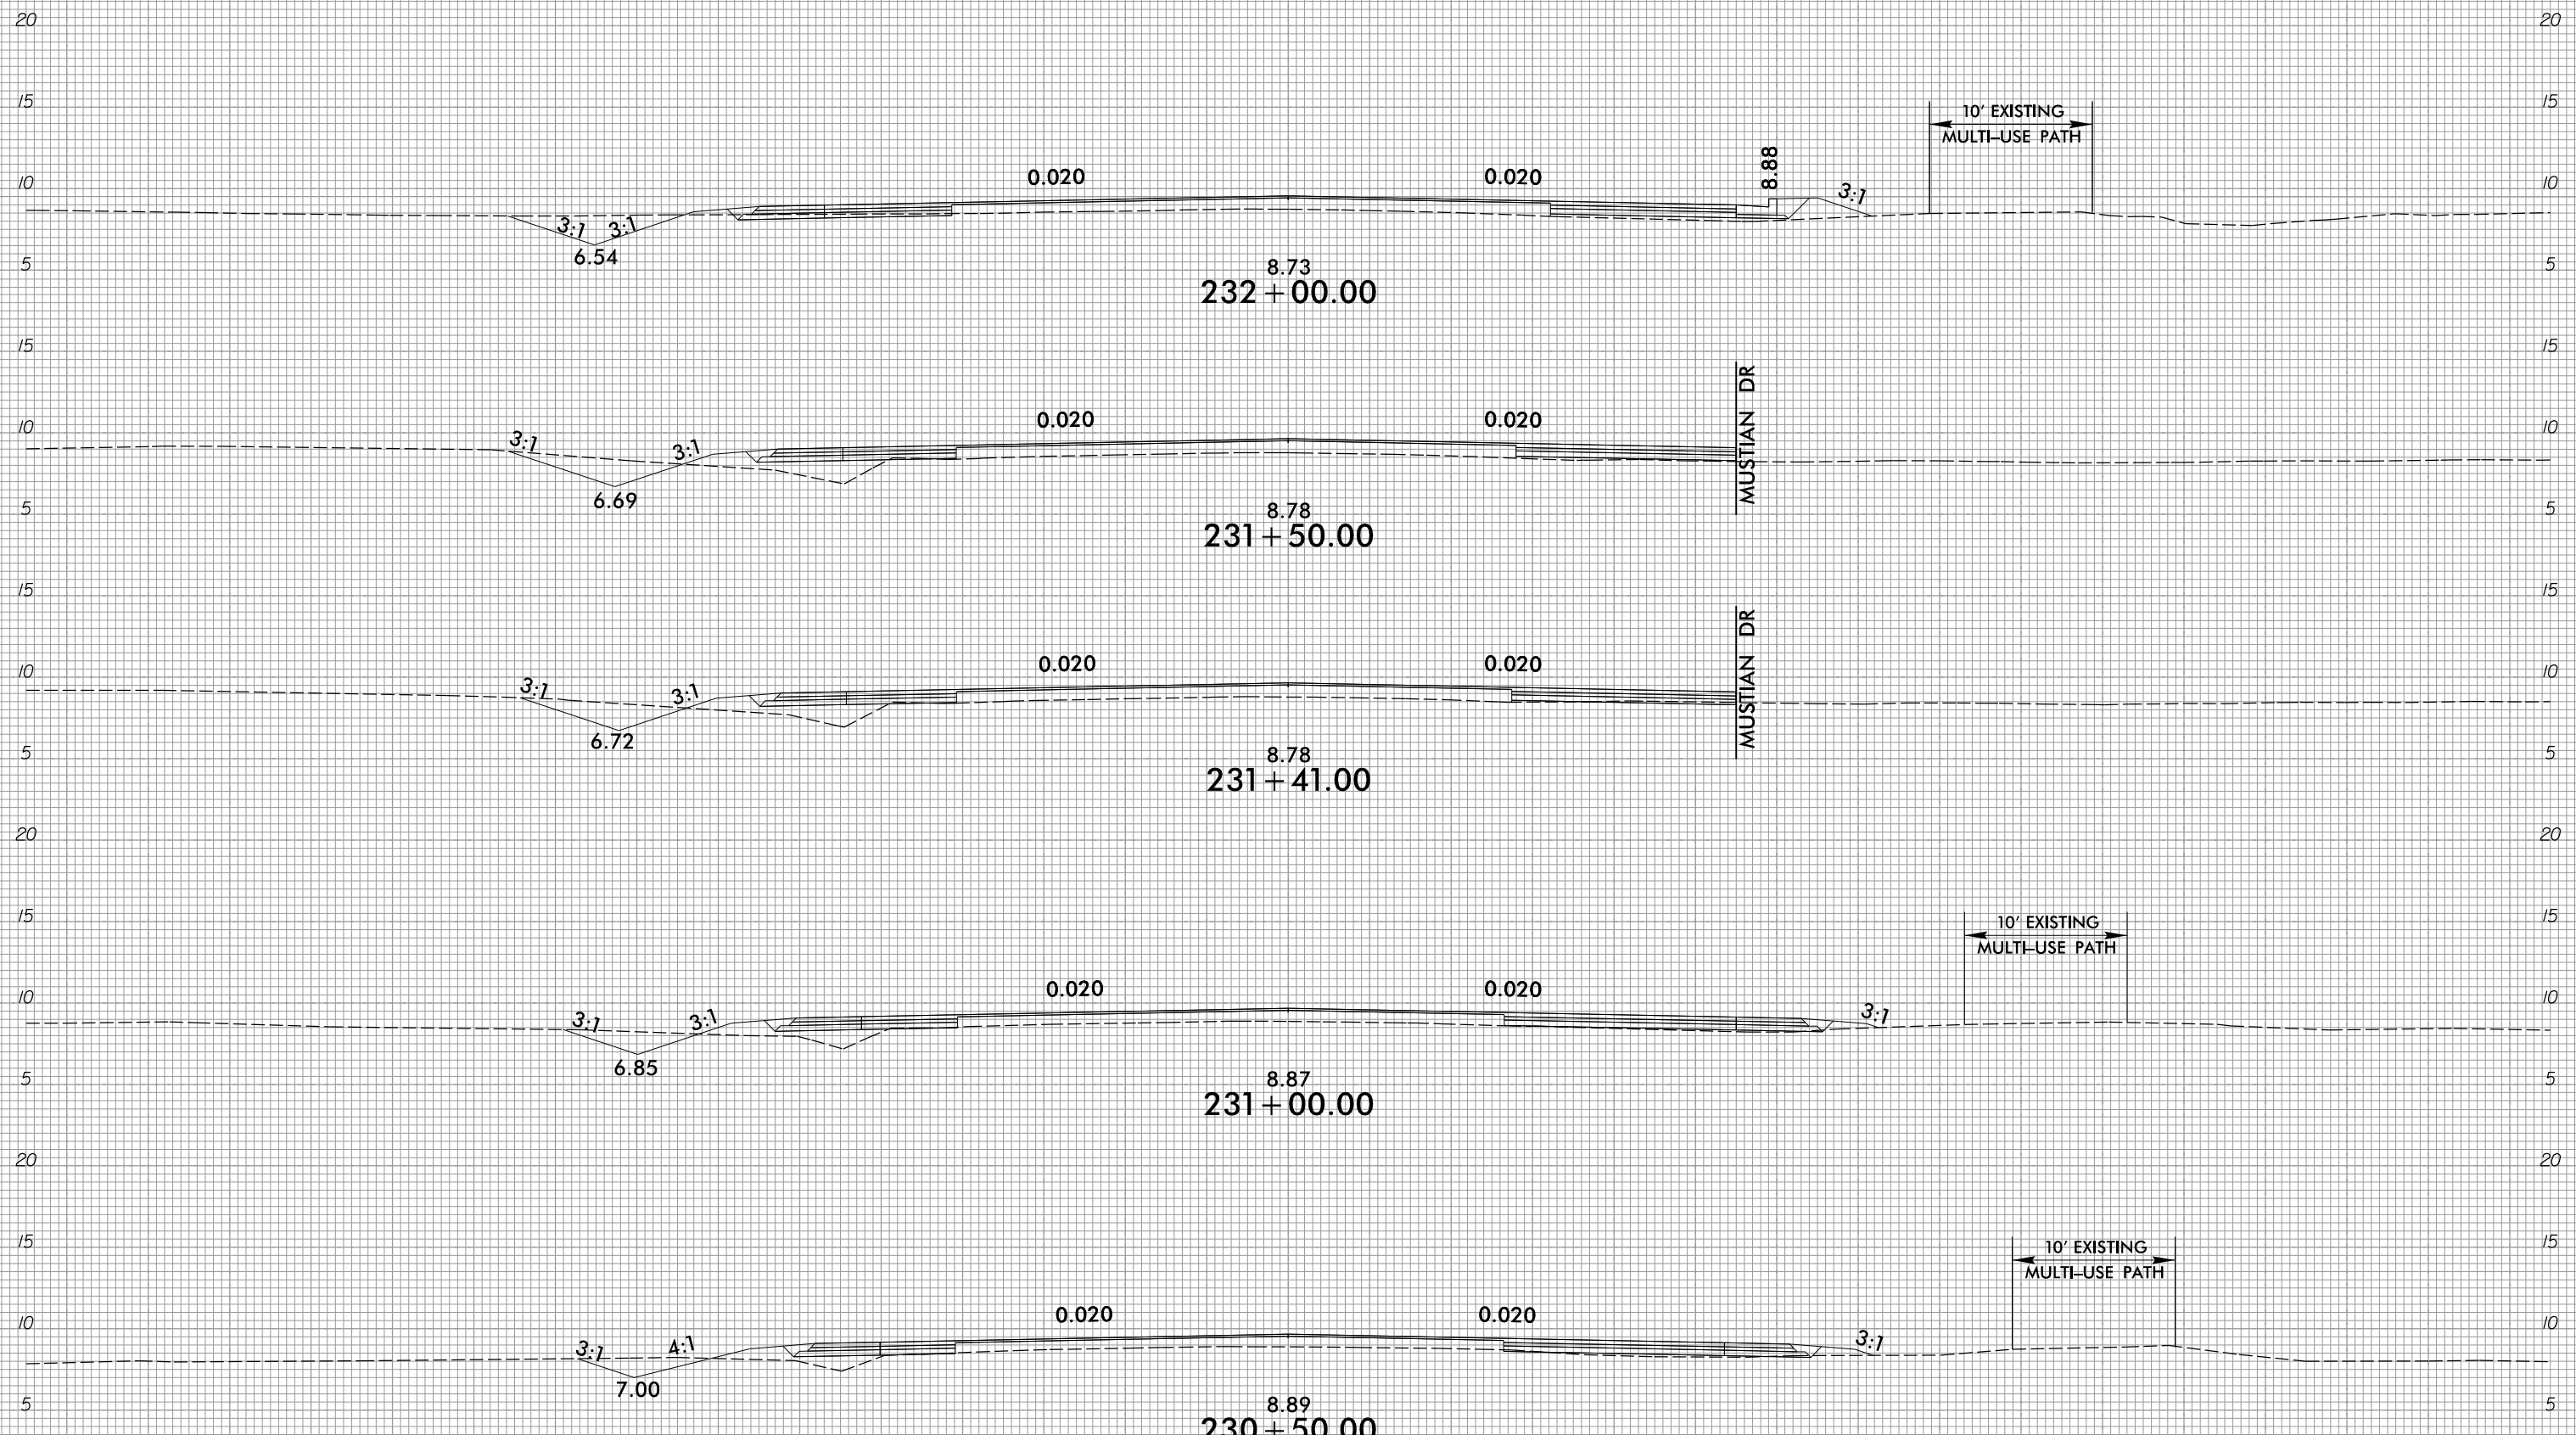

8.73
232 + 00.00

8.78
231 + 50.00

8.78
231 + 41.00

8.87
231 + 00.00

8.89
230 + 50.00

MUSTIAN DR

MUSTIAN DR

10' EXISTING
MULTI-USE PATH

10' EXISTING
MULTI-USE PATH

10' EXISTING
MULTI-USE PATH



10/31/2018
R:\Roadway\Corridor-Mode\ing\RS014_Rdy_XPL.dgn
6/23/16