

8/23/99





PROJ. REFERENCE NO.
R-5014


SHEET NO.
X-106

75 70 65 60 55 50 45 40 35 30 25 20 15 10 5 0 5 10 15 20 25 30 35 40 45 50 55 60 65 70 75

END GRADE -Y3B- STA. 12+03.27

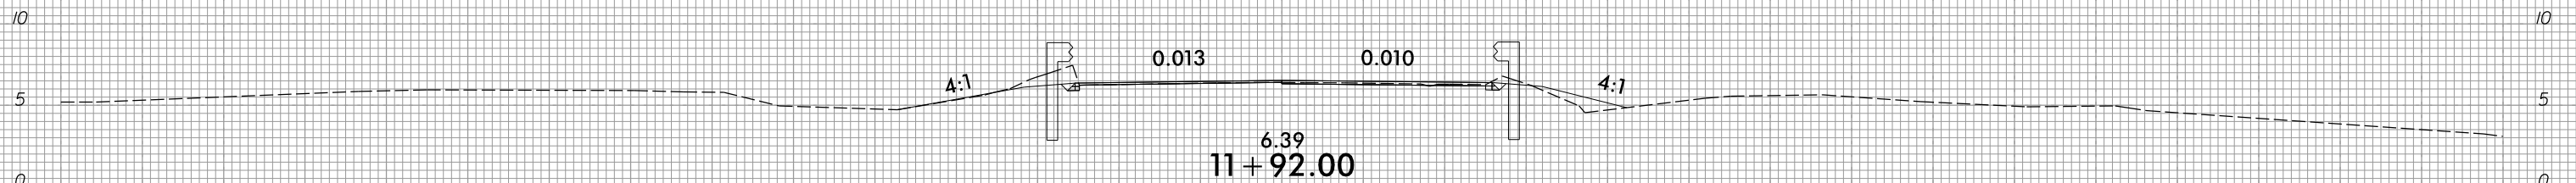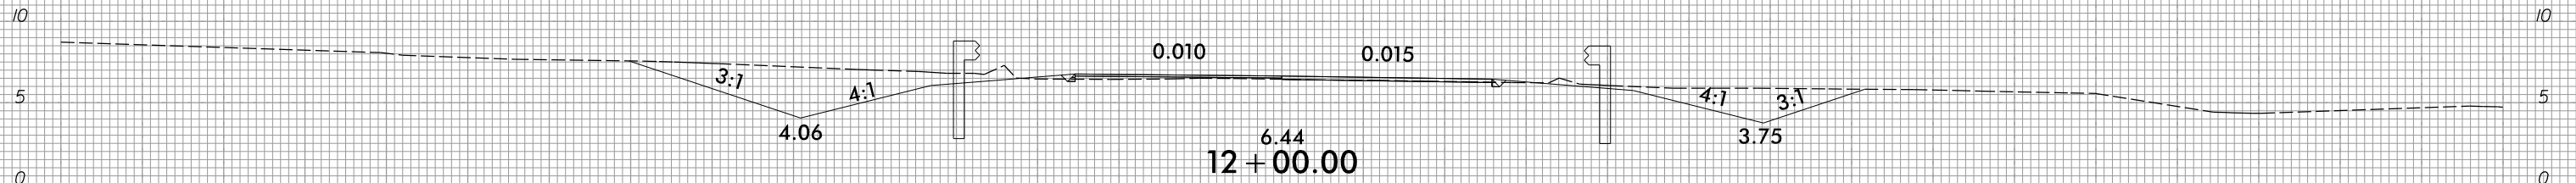

BEGIN GRADE /CONSTRUCTION -Y3B- STA. 11+92.00

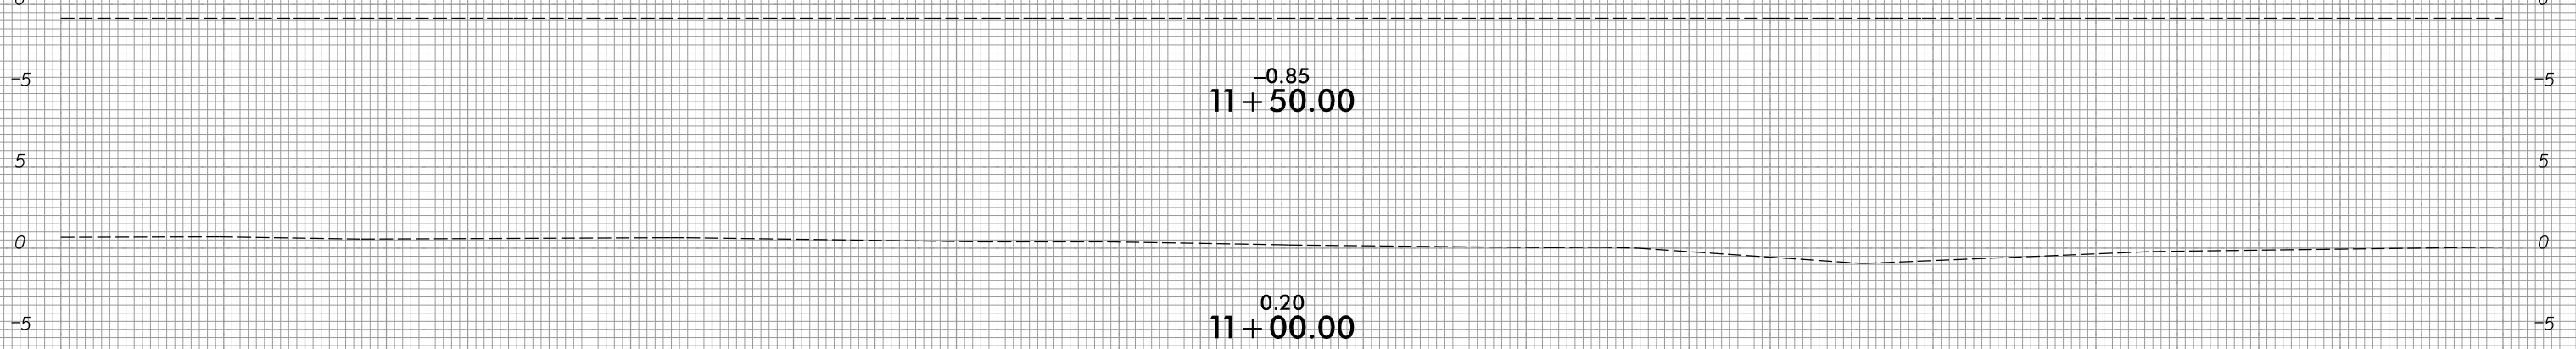

-Y3B-

75 70 65 60 55 50 45 40 35 30 25 20 15 10 5 0 5 10 15 20 25 30 35 40 45 50 55 60 65 70 75

I:\25\2018
R:\Roadway\CorridorModeling\R5014_Rdy_XPL_Y3B.dgn
gnar.ctb