

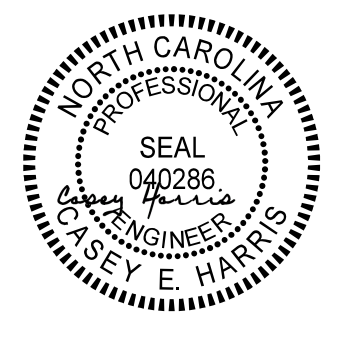


6/2/2021

PROJECT REFERENCE NO. U-2579AB	SHEET NO. 2A-12
ROADWAY DESIGN ENGINEER NORTH CAROLINA PROFESSIONAL SEAL 040286 MASEY E. HARRIS 10/13/2021	PAVEMENT DESIGN ENGINEER NORTH CAROLINA PROFESSIONAL SEAL 024964 COPPI T. HOLLAND 10/13/2021
DOCUMENT NOT CONSIDERED FINAL UNLESS ALL SIGNATURES COMPLETED	
 HDR Engineering, Inc. of the Carolinas 555 Fayetteville St. Suite 900 Raleigh, N.C. 27601 N.C.B.E.L.S. License Number: F-0116	

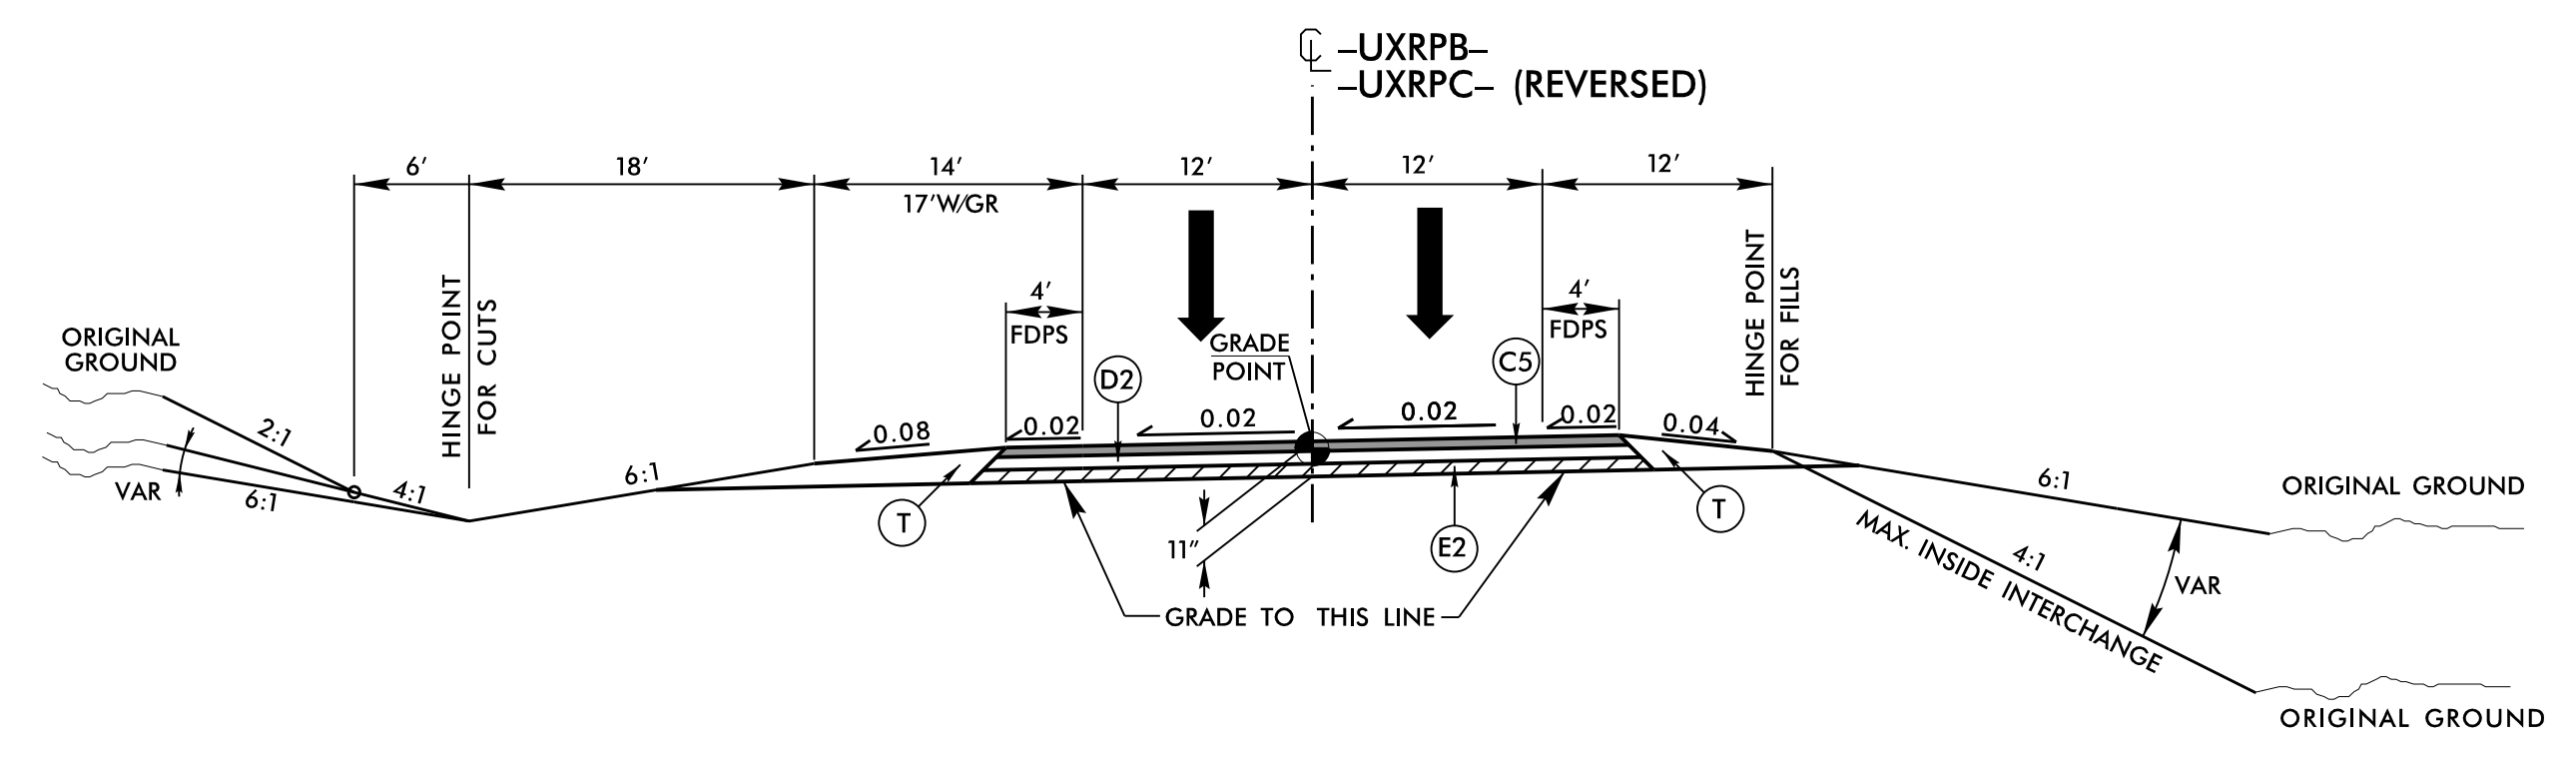


TYPICAL SECTION NO. 38
 USE TYPICAL SECTION NO. 38
 -UXRPB- STA. 14+06.32 TO STA. 22+70.00
 -UXRPC- STA. 16+77.03 TO STA. 21+00.00

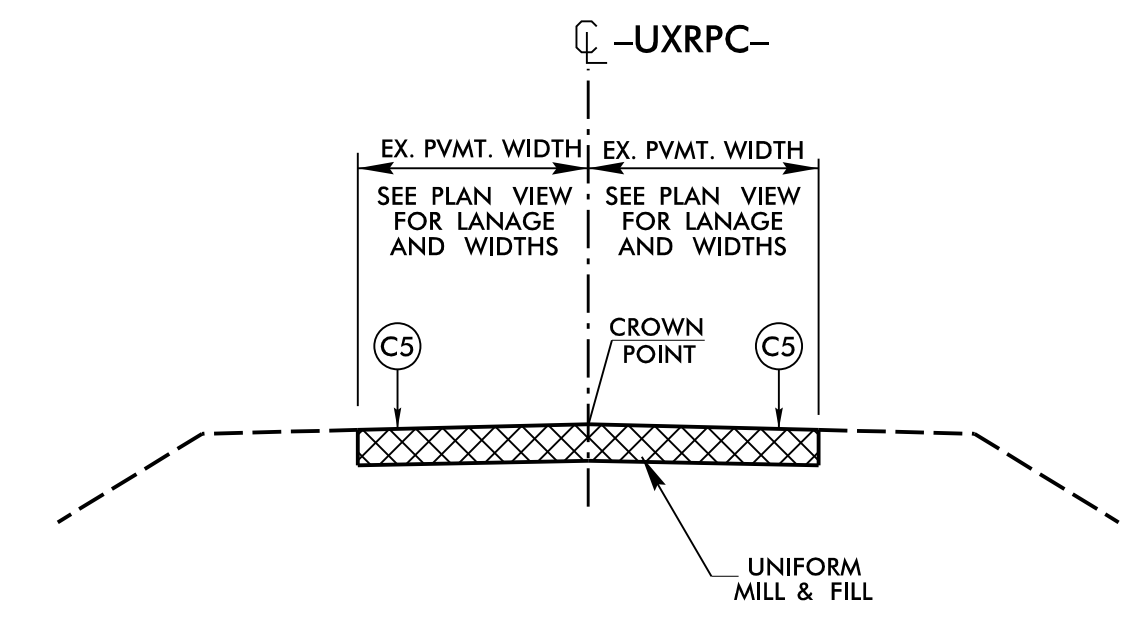


TYPICAL SECTION NO. 39
 USE TYPICAL SECTION NO. 39
 -UXRPC- STA. 21+00.00 TO STA. 23+20.00

PAVEMENT SCHEDULE	
A1	12" DOW. JOINT. CON
A2	12" JOINT. CONC.
A3	7" CONC. TRUCK APRON
C1	1.25" S9.5B
C2	1.5" S9.5B
C3	2" S9.5B
C4	2.5" S9.5B
C5	3" S9.5B
C6	VAR. S9.5B
C7	3" S9.5C
D1	2.5" I19.0C
D2	4" I19.0C
D3	VAR. I19.0C
E1	3" B25.0C
E2	4" B25.0C
E4	9" B25.0C
E5	VAR. B25.0C
J1	8" ABC
J2	10" ABC
K	SUBGRADE STAB.
N	GEO. FOR SOIL STAB.
P	PRIME COAT
R1	1'-6" CONC. C&G
R2	2'-6" CONC. C&G
R3	5" CONC. ISLAND
R4	CONCRETE BARRIER
R5	DO. FACE CON. BARR.
R6	DDI BARRIER
R7	4" CONC. COVER
R8	SHLD. BERM GUTTER
R9	MOD. 2'-6" CONC. C&G
R10	MOD. VALLEY GUT.
R11	CONC. EXPRWAY. GUT.
S	4" CONCRETE SIDEWALK
T	EARTH MATERIAL
U	EXISTING PAVEMENT
V	RUMBLE STRIPS
W	WEDGING
Y	INCIDENTAL MILLING
Z	DIAMOND GRINDING

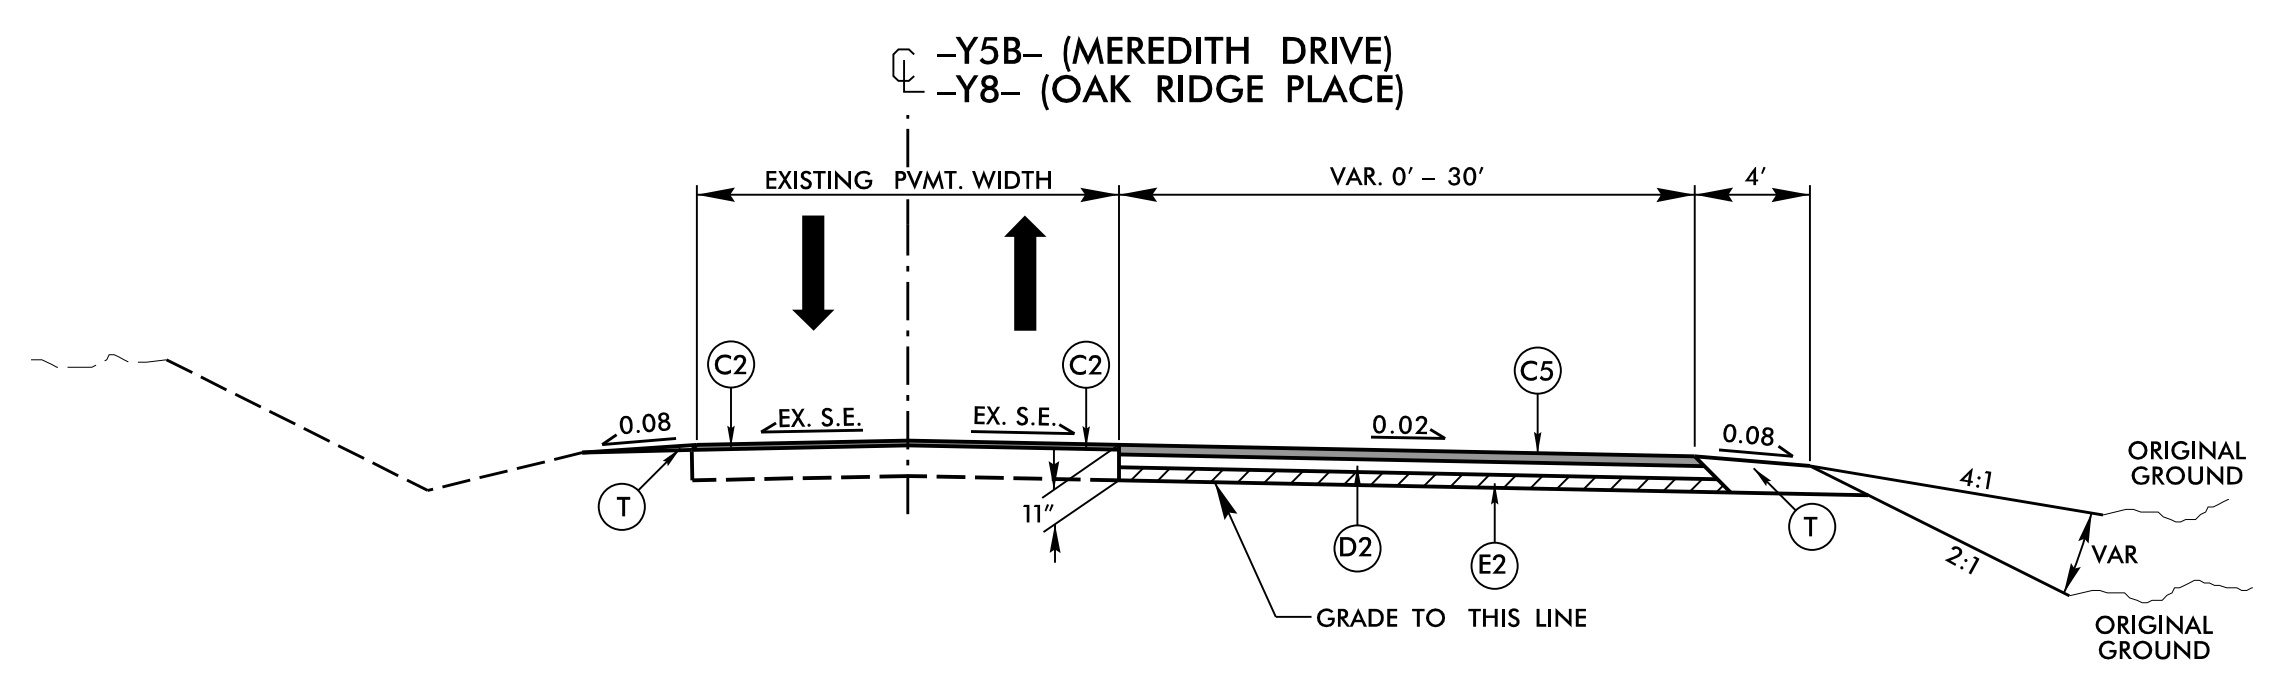

TYPICAL SECTION NO. 40
 USE TYPICAL SECTION NO. 40
 SEE PLAN VIEW FOR TURNAROUND LOCATIONS AND PAVING LIMITS
 NOTES:
 OVERLAY THE EXISTING PAVEMENT
 NO PROFILE PROVIDED FOR TURNAROUND
 WIDEN OFF THE EXISTING

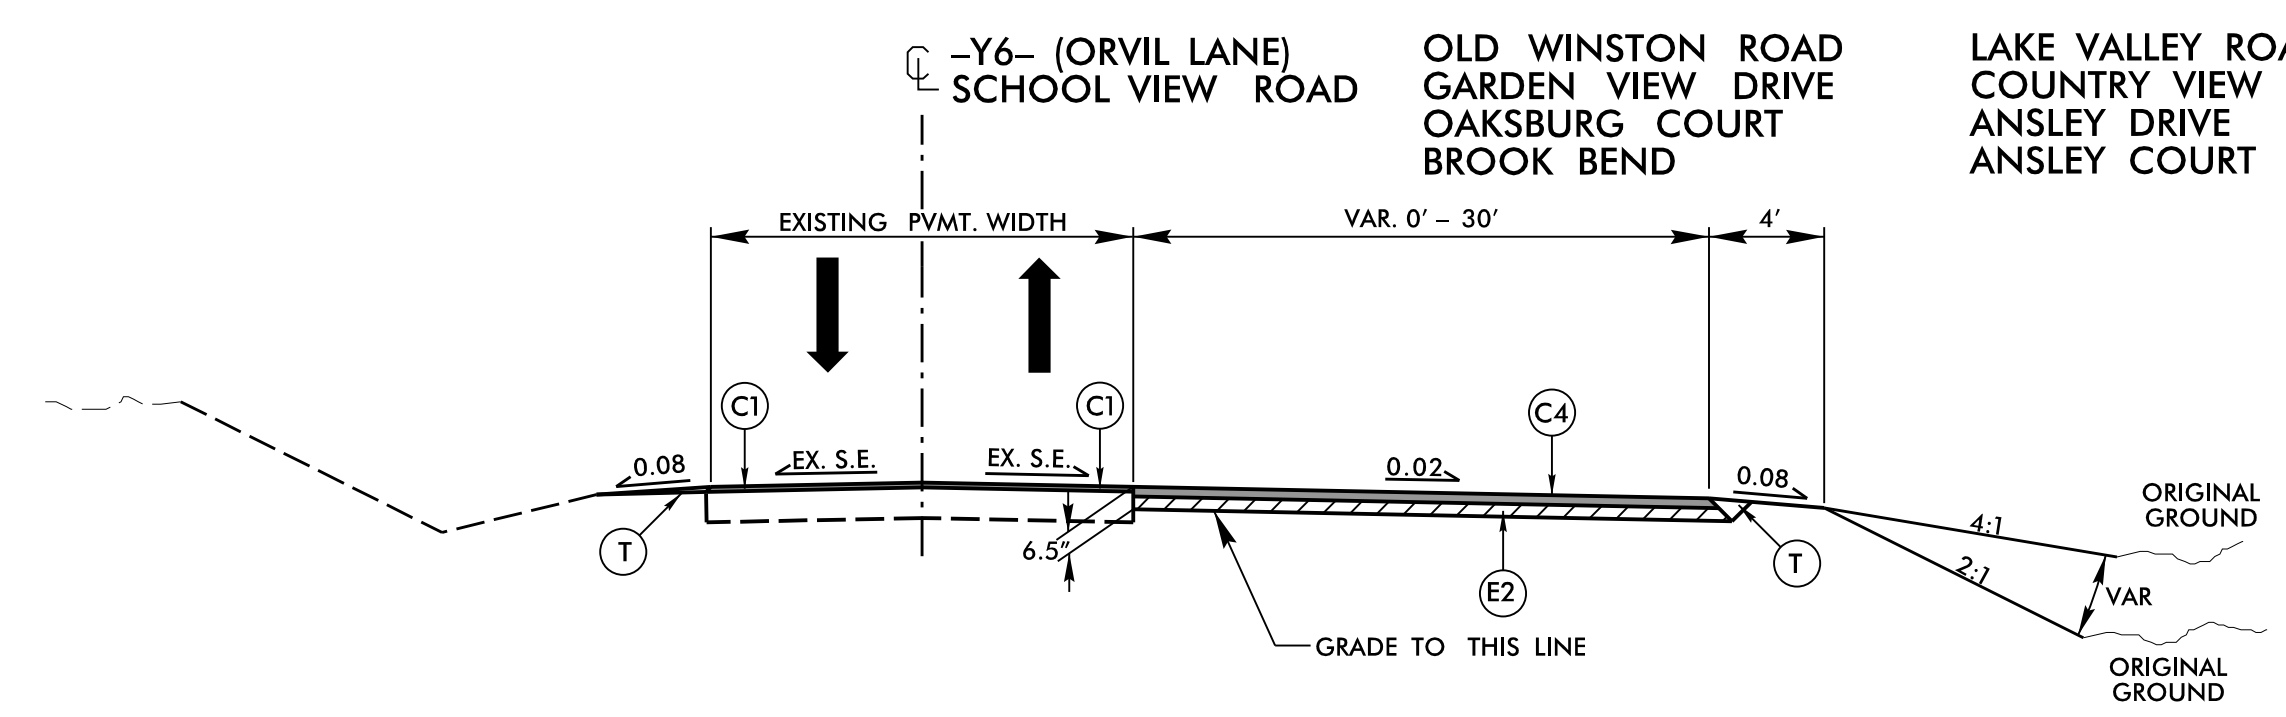

TYPICAL SECTION NO. 41
 USE TYPICAL SECTION NO. 41
 SEE PLAN VIEW FOR TURNAROUND LOCATIONS AND PAVING LIMITS
 NOTES:
 OVERLAY THE EXISTING PAVEMENT
 NO PROFILE PROVIDED FOR TURNAROUND
 WIDEN OFF THE EXISTING

REVISIONS

PLOT DRIVER: NCDOT_color_eng_50.plt
 USER: CHARRIS
 FILE: NCDOT\NCDOT-U2579AB\6.0.CAD.BTM\6.2.Work\In_Progress\U-2579AB\Roadway\Proj\U2579ab_rdy_tpb.dgn
 PENTABLE: NCDOT_pshpfl_conventional.tbi
 TIME: 9:37:41 AM
 DATE: 10/12/2021