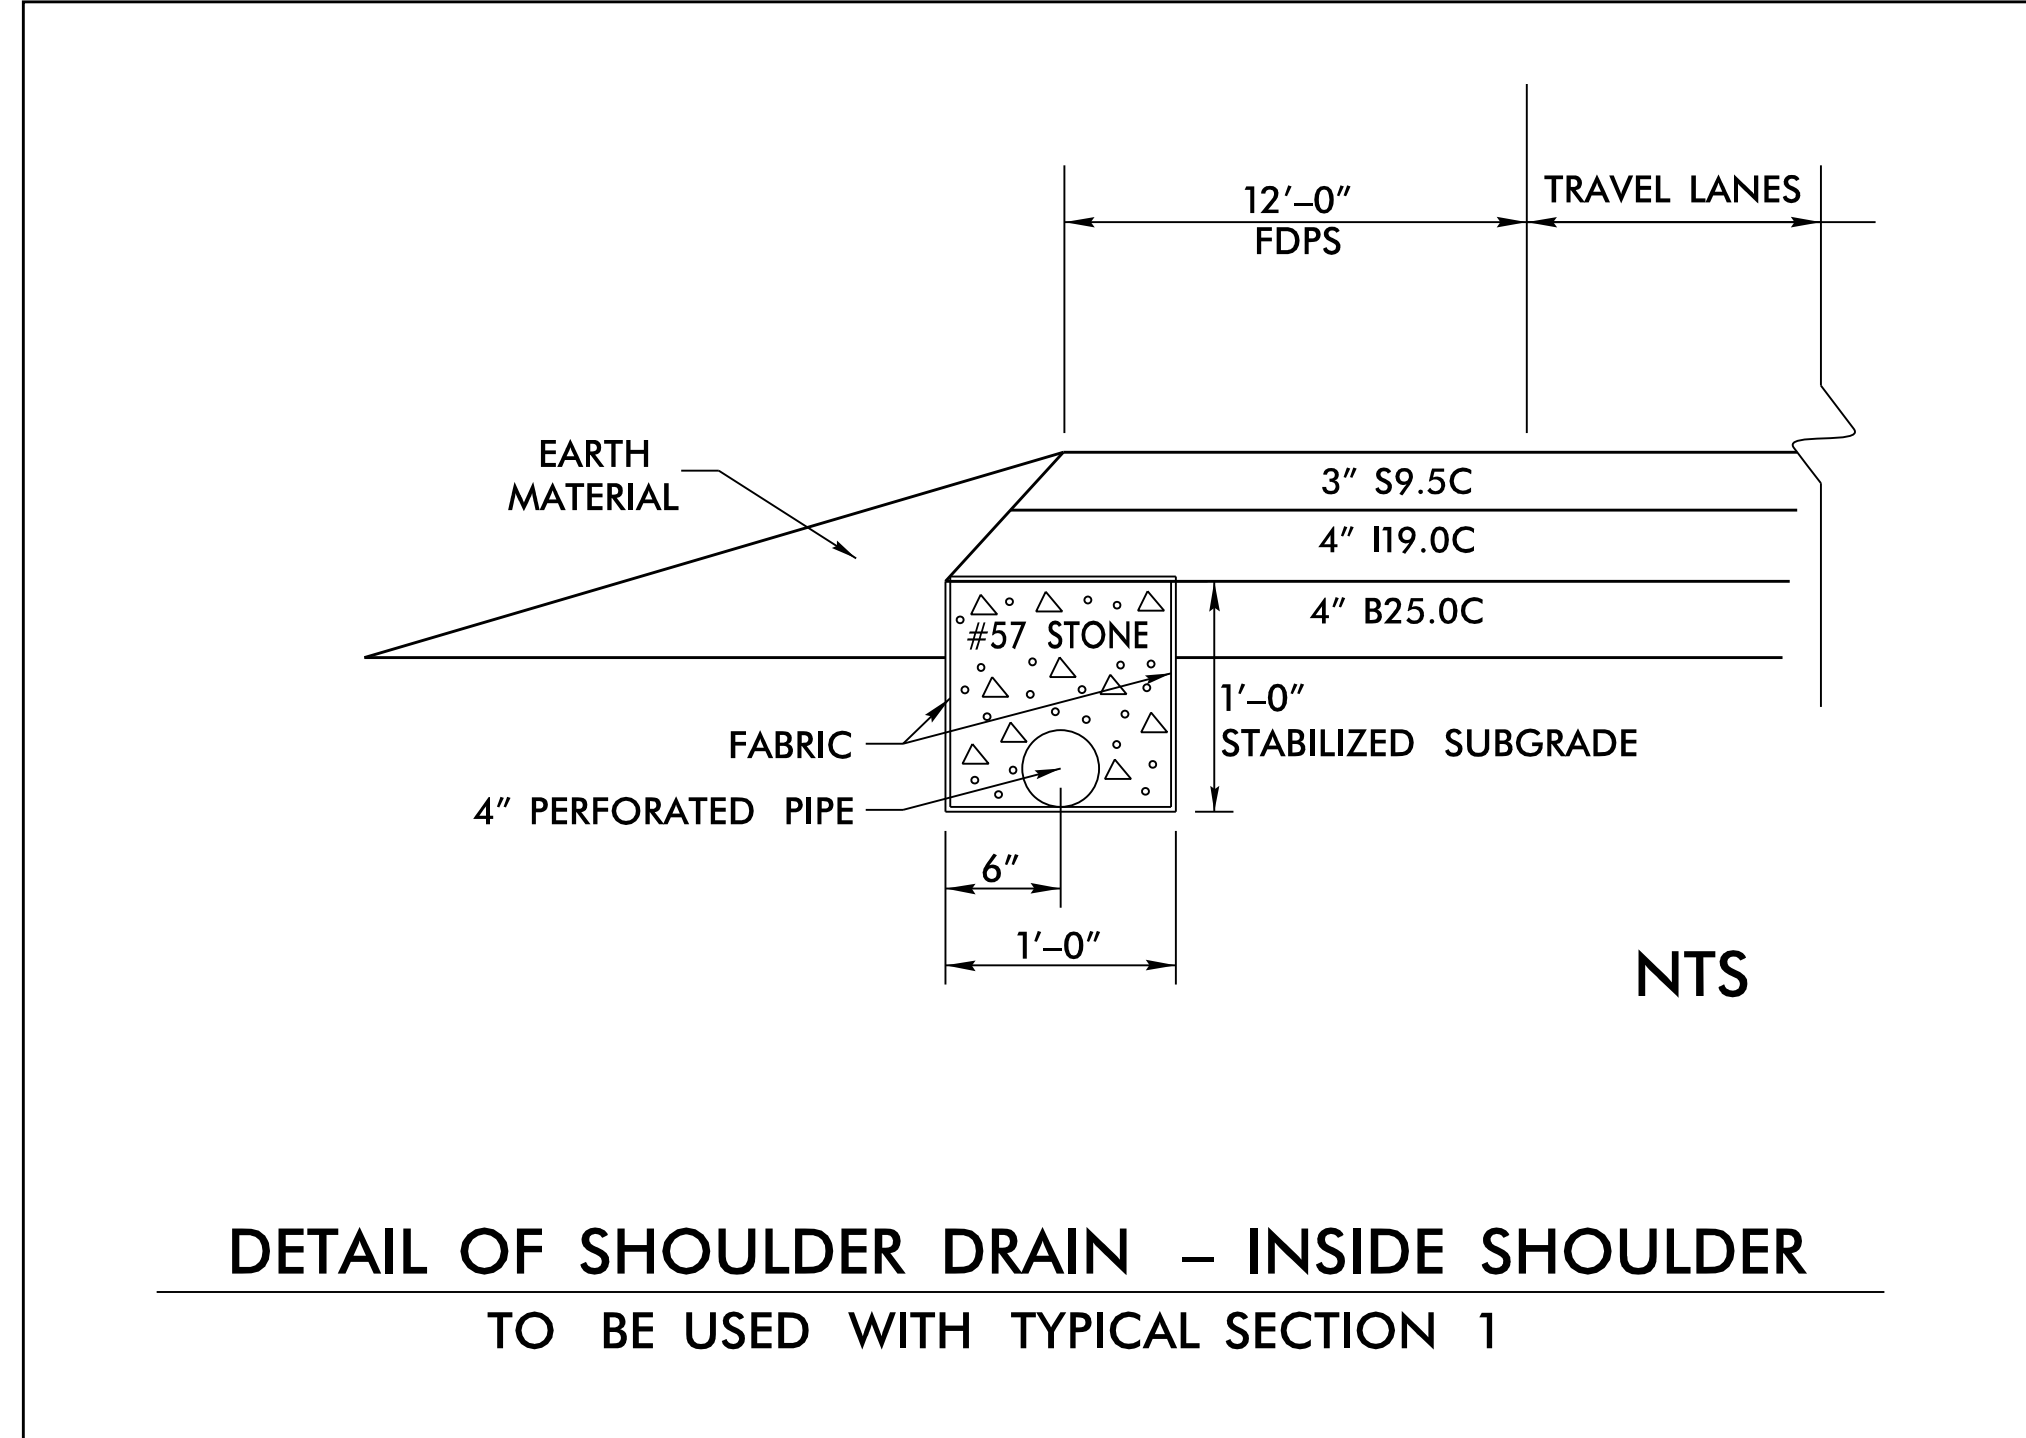

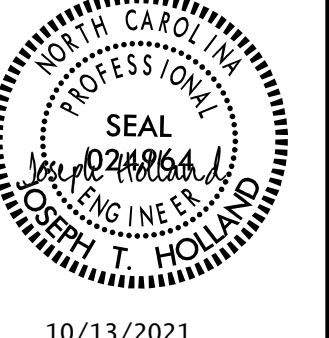



6/2/2019



PROJECT REFERENCE NO. U-2579AB	SHEET NO. 2A-14
ROADWAY DESIGN ENGINEER  10/13/2021	PAVEMENT DESIGN ENGINEER  10/13/2021
DOCUMENT NOT CONSIDERED FINAL UNLESS ALL SIGNATURES COMPLETED	
 HDR Engineering, Inc. of the Carolinas 555 Fayetteville St, Suite 900 Raleigh, N.C. 27601 N.C.B.E.L.S. License Number: F-0116	

NORTHBOUND INSIDE

FROM L 772+56.63 LT TO L 792+00 LT	
772+56.63	PAD
773+50	2GI (1002)
778+50	PAD
782+00	2GI-A (1025)
786+50	2GI-A (1031)
790+00	2GI-A (1040)
FROM L 802+20 LT TO L 816+82.50 LT	
802+20	2GI (1103)
804+00	2GI (1161)
809+00	2GI (1131)
813+00	2GI (1115)

SOUTHBOUND INSIDE

FROM L 701+00 RT TO L 721+21.65 RT	
701+00	2GI (503)
703+50	2GI (516)
704+50	2GI (513)
706+00	2GI (514)
708+00	2GI (628)
710+00	2GI (633)
712+00	2GI (643)
715+00	2GI-A (641)
717+50	2GI-A (644)

REVISIONS

PLOT DRIVER: NCDOT_color_eng_50.plt
 USER: SPEREIRA
 FILE: \

PENTABLE: NCDOT_pshp.fl_convertional.tbl
 DATE: 8/27/2021
 TIME: 1:56:29 PM