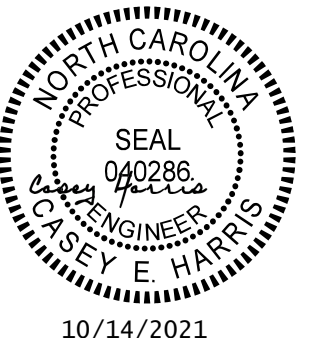

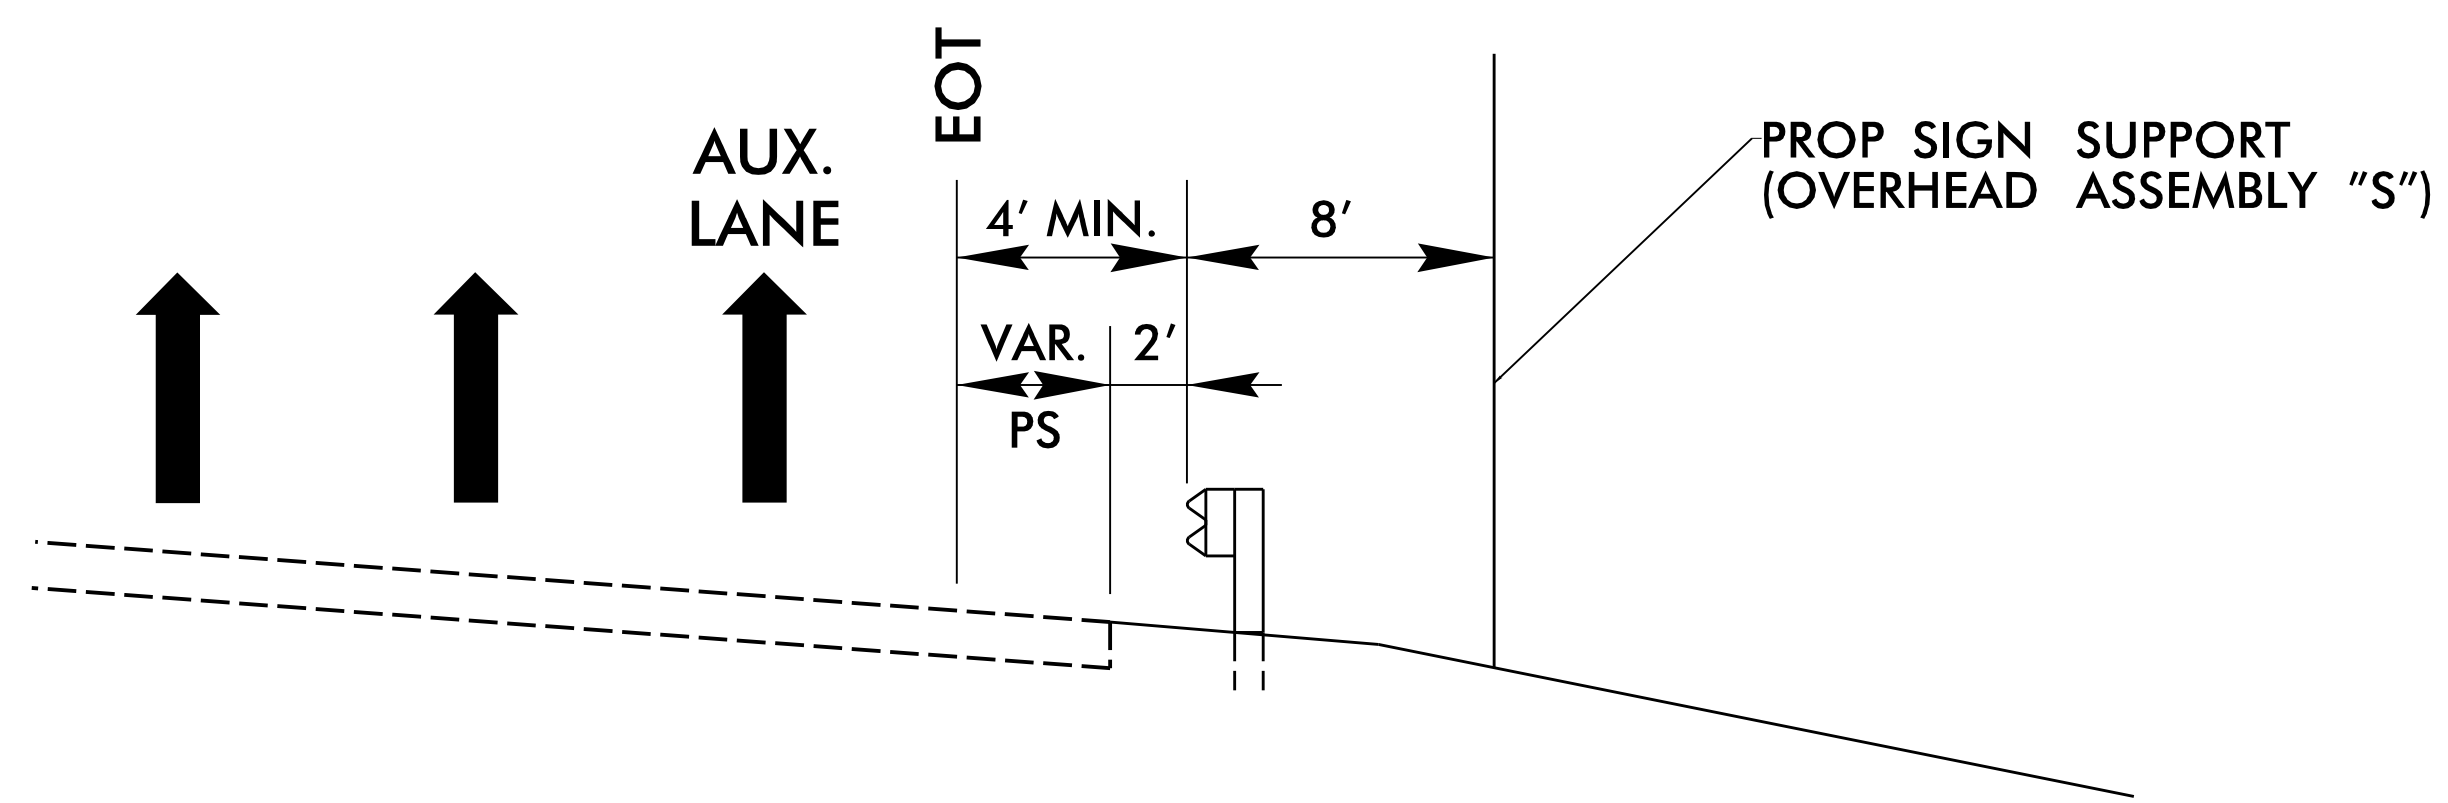
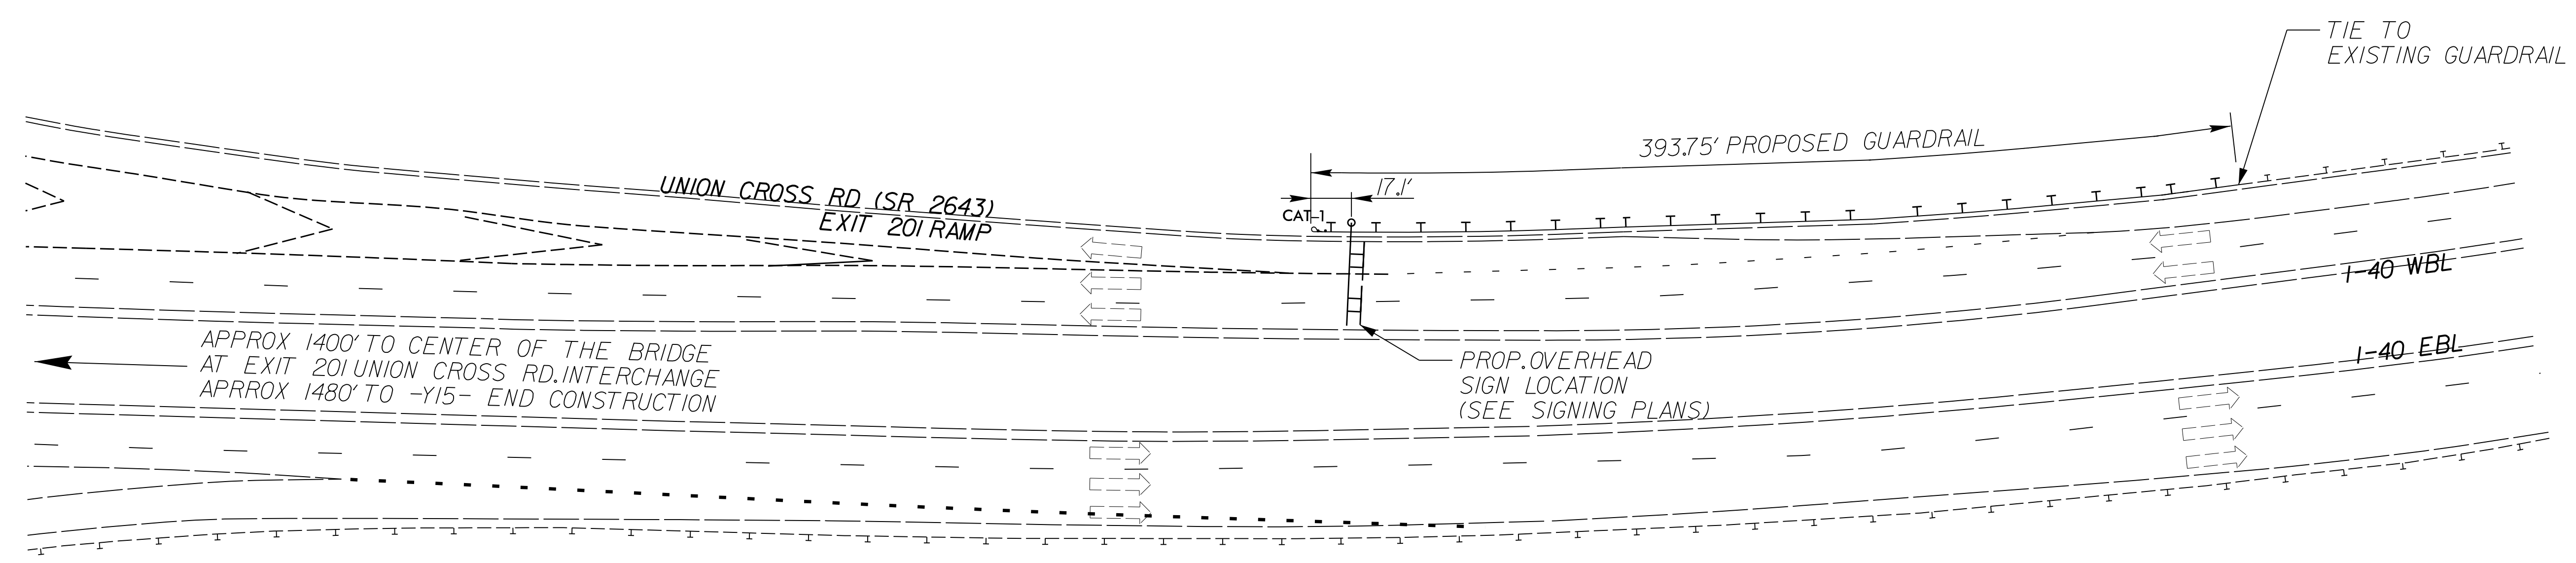


PROJECT REFERENCE NO. <b>U-2579AB</b>	SHEET NO. <b>2B-20</b>
RW SHEET NO.	
ROADWAY DESIGN ENGINEER	
	
<b>DOCUMENT NOT CONSIDERED FINAL UNLESS ALL SIGNATURES COMPLETED</b>	
 HDR Engineering, Inc. of the Carolinas 555 Fayetteville St. Suite 900 Raleigh, N.C. 27601 N.C.B.E.L.S. License Number: F-0116	

# GUARDRAIL LOCATION DETAIL FOR OVERHEAD ASSEMBLY "S" (NOT TO SCALE)

REVISIONS



PLOT DRIVER: NCDOT\_pcolor\_eng\_50.plt  
 USER: CHARRIS  
 DATE: 7/13/2021  
 TIME: 12:47:07 PM  
 FILE: NCDOT\NCDOT-U2579AB\6.0.CAD.BTM\6.2.Work\In\_Progress\U-2579AB\Roadway\Proj\U2579ab\_rdy\_psh\_02B-20.dgn