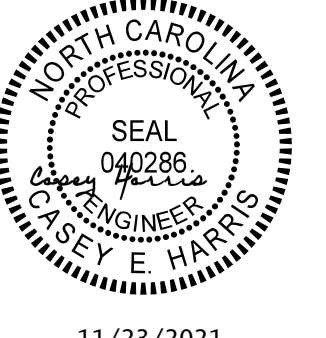

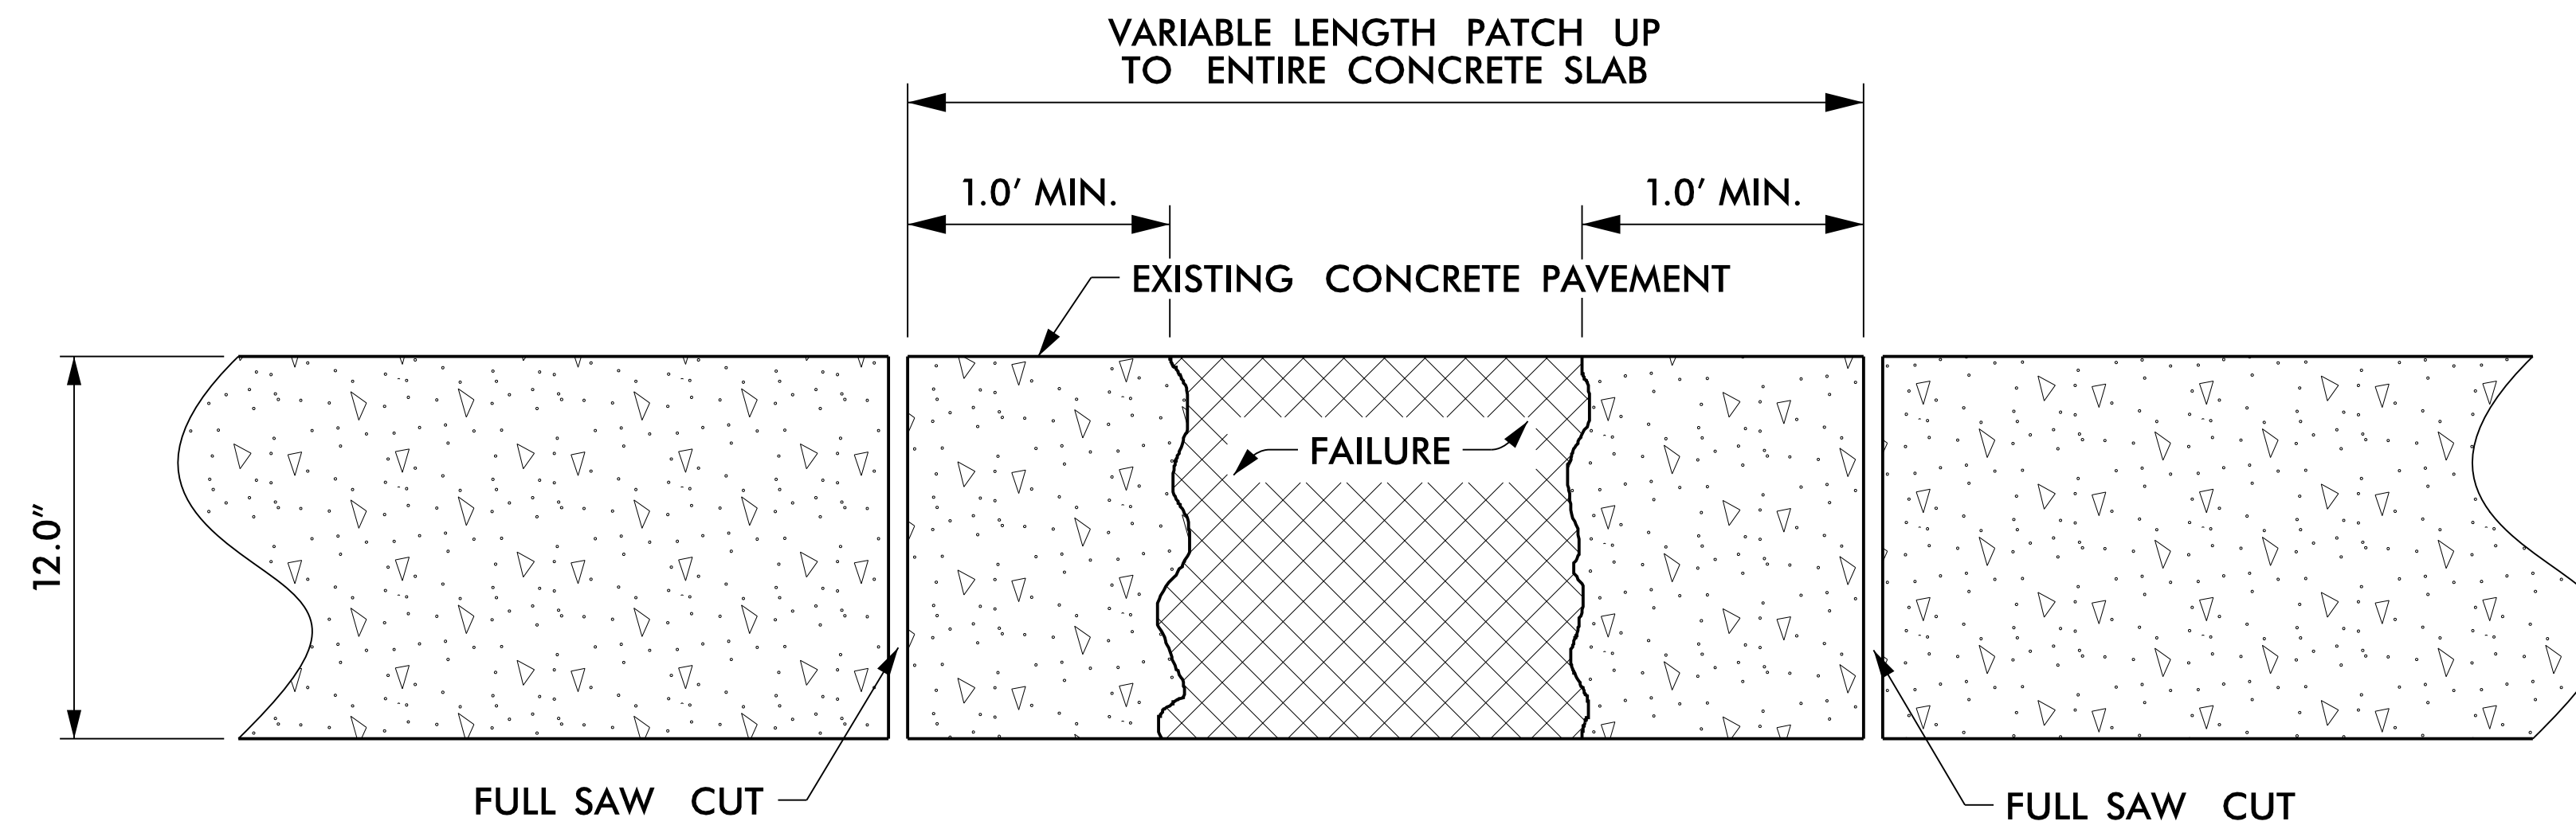
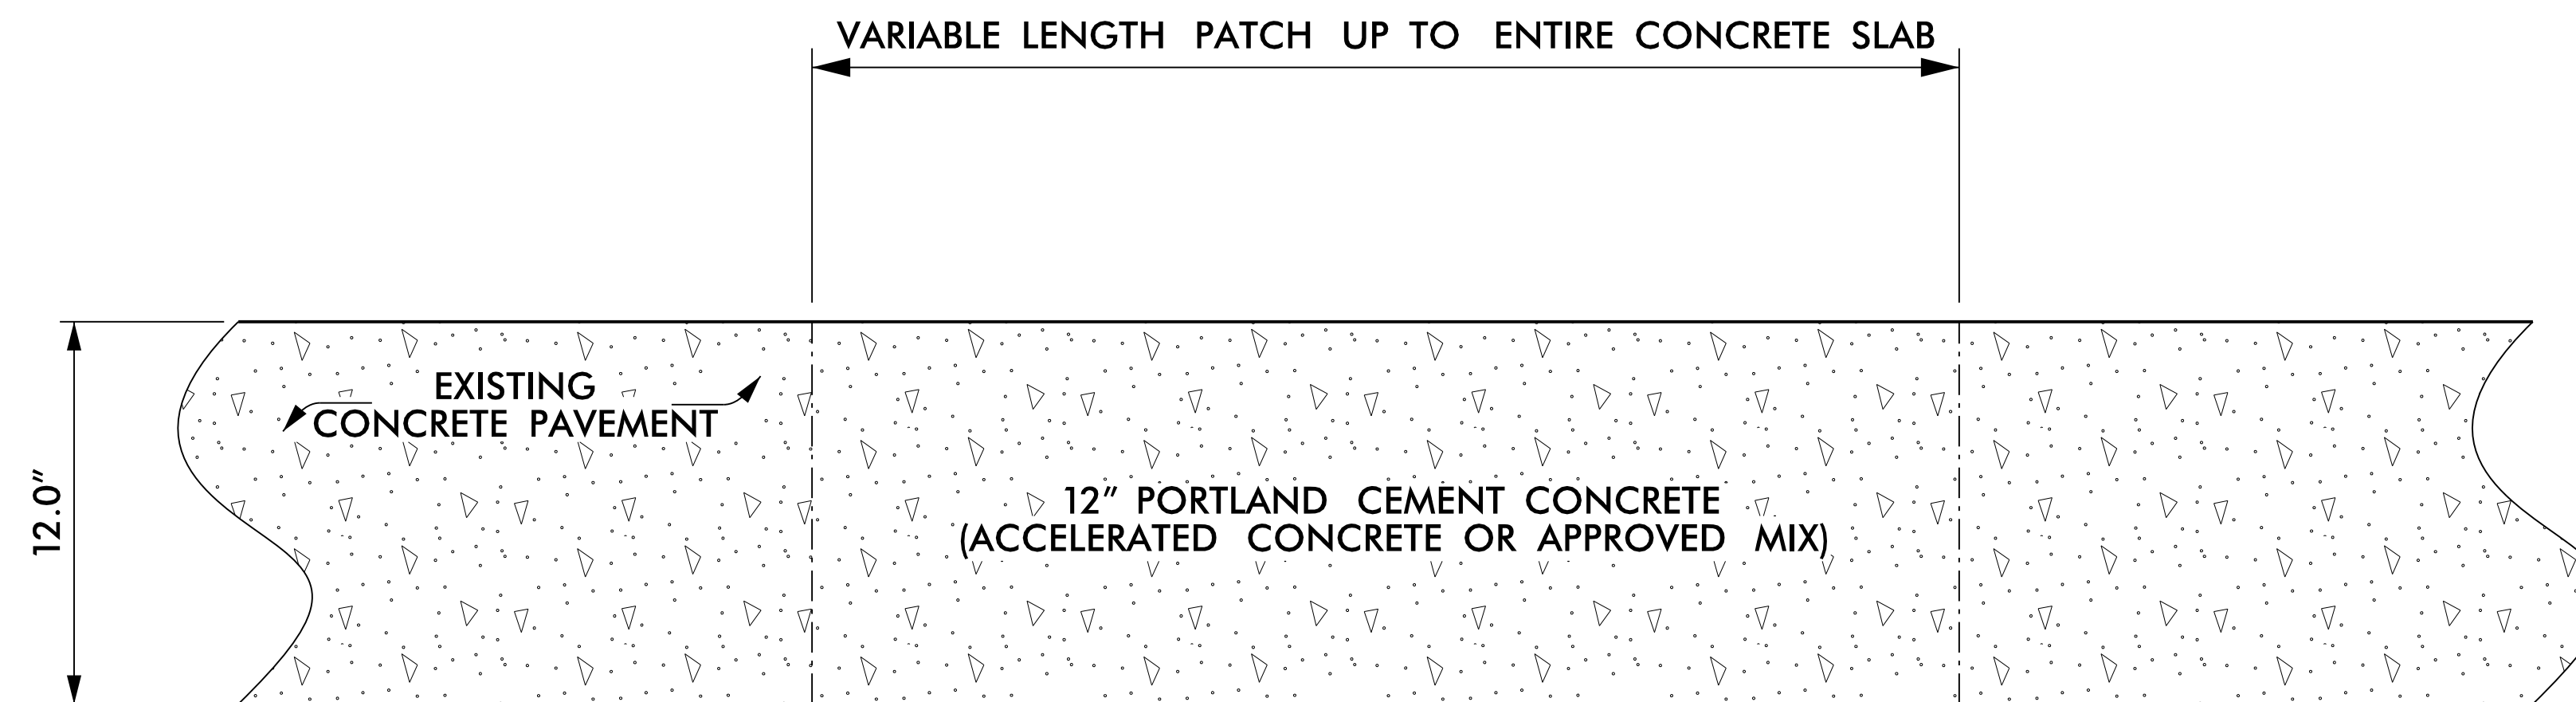


PROJECT REFERENCE NO. U-2579AB	SHEET NO. 2B-22
RW SHEET NO.	
ROADWAY DESIGN ENGINEER	
	
DOCUMENT NOT CONSIDERED FINAL UNLESS ALL SIGNATURES COMPLETED	
 HDR Engineering, Inc. of the Carolinas 555 Fayetteville St. Suite 900 Raleigh, N.C. 27601 N.C.B.E.L.S. License Number: F-0116	

SLAB REPAIR DETAIL FOR 12" PORTLAND CEMENT CONCRETE PAVEMENT



DETAIL OF SAW CUTS



DETAIL OF CONCRETE PAVEMENT REPAIR

- NOTES:
1. DIMENSTIONS ARE APPROXIMATE AND SHOULD BE FIELD VERIFIED
 2. REHABILITATION OF CONCRETE SLAB SUBGRADE SHALL BE AS DIRECTED BY ENGINEER

REVISIONS

PLOT DRIVER: NCDOT_pdf_color_eng_50.plt
 USER: CHARRIS
 FILE: NCDOT\NCDOT-U2579AB\6.0.CAD.BTM\6.2.Work\In_Progress\U-2579AB\Roadway\Proj\U2579ab_r_dy_psh_02B-22.dgn
 PENTABLE: NCDOT_pshpfl_conventional.tbi
 DATE: 11/23/2021
 TIME: 1:01:19 PM