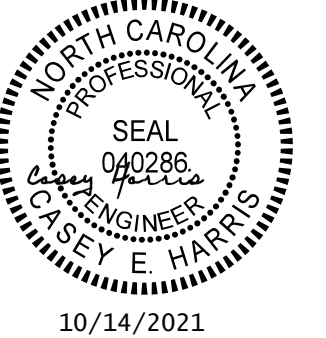

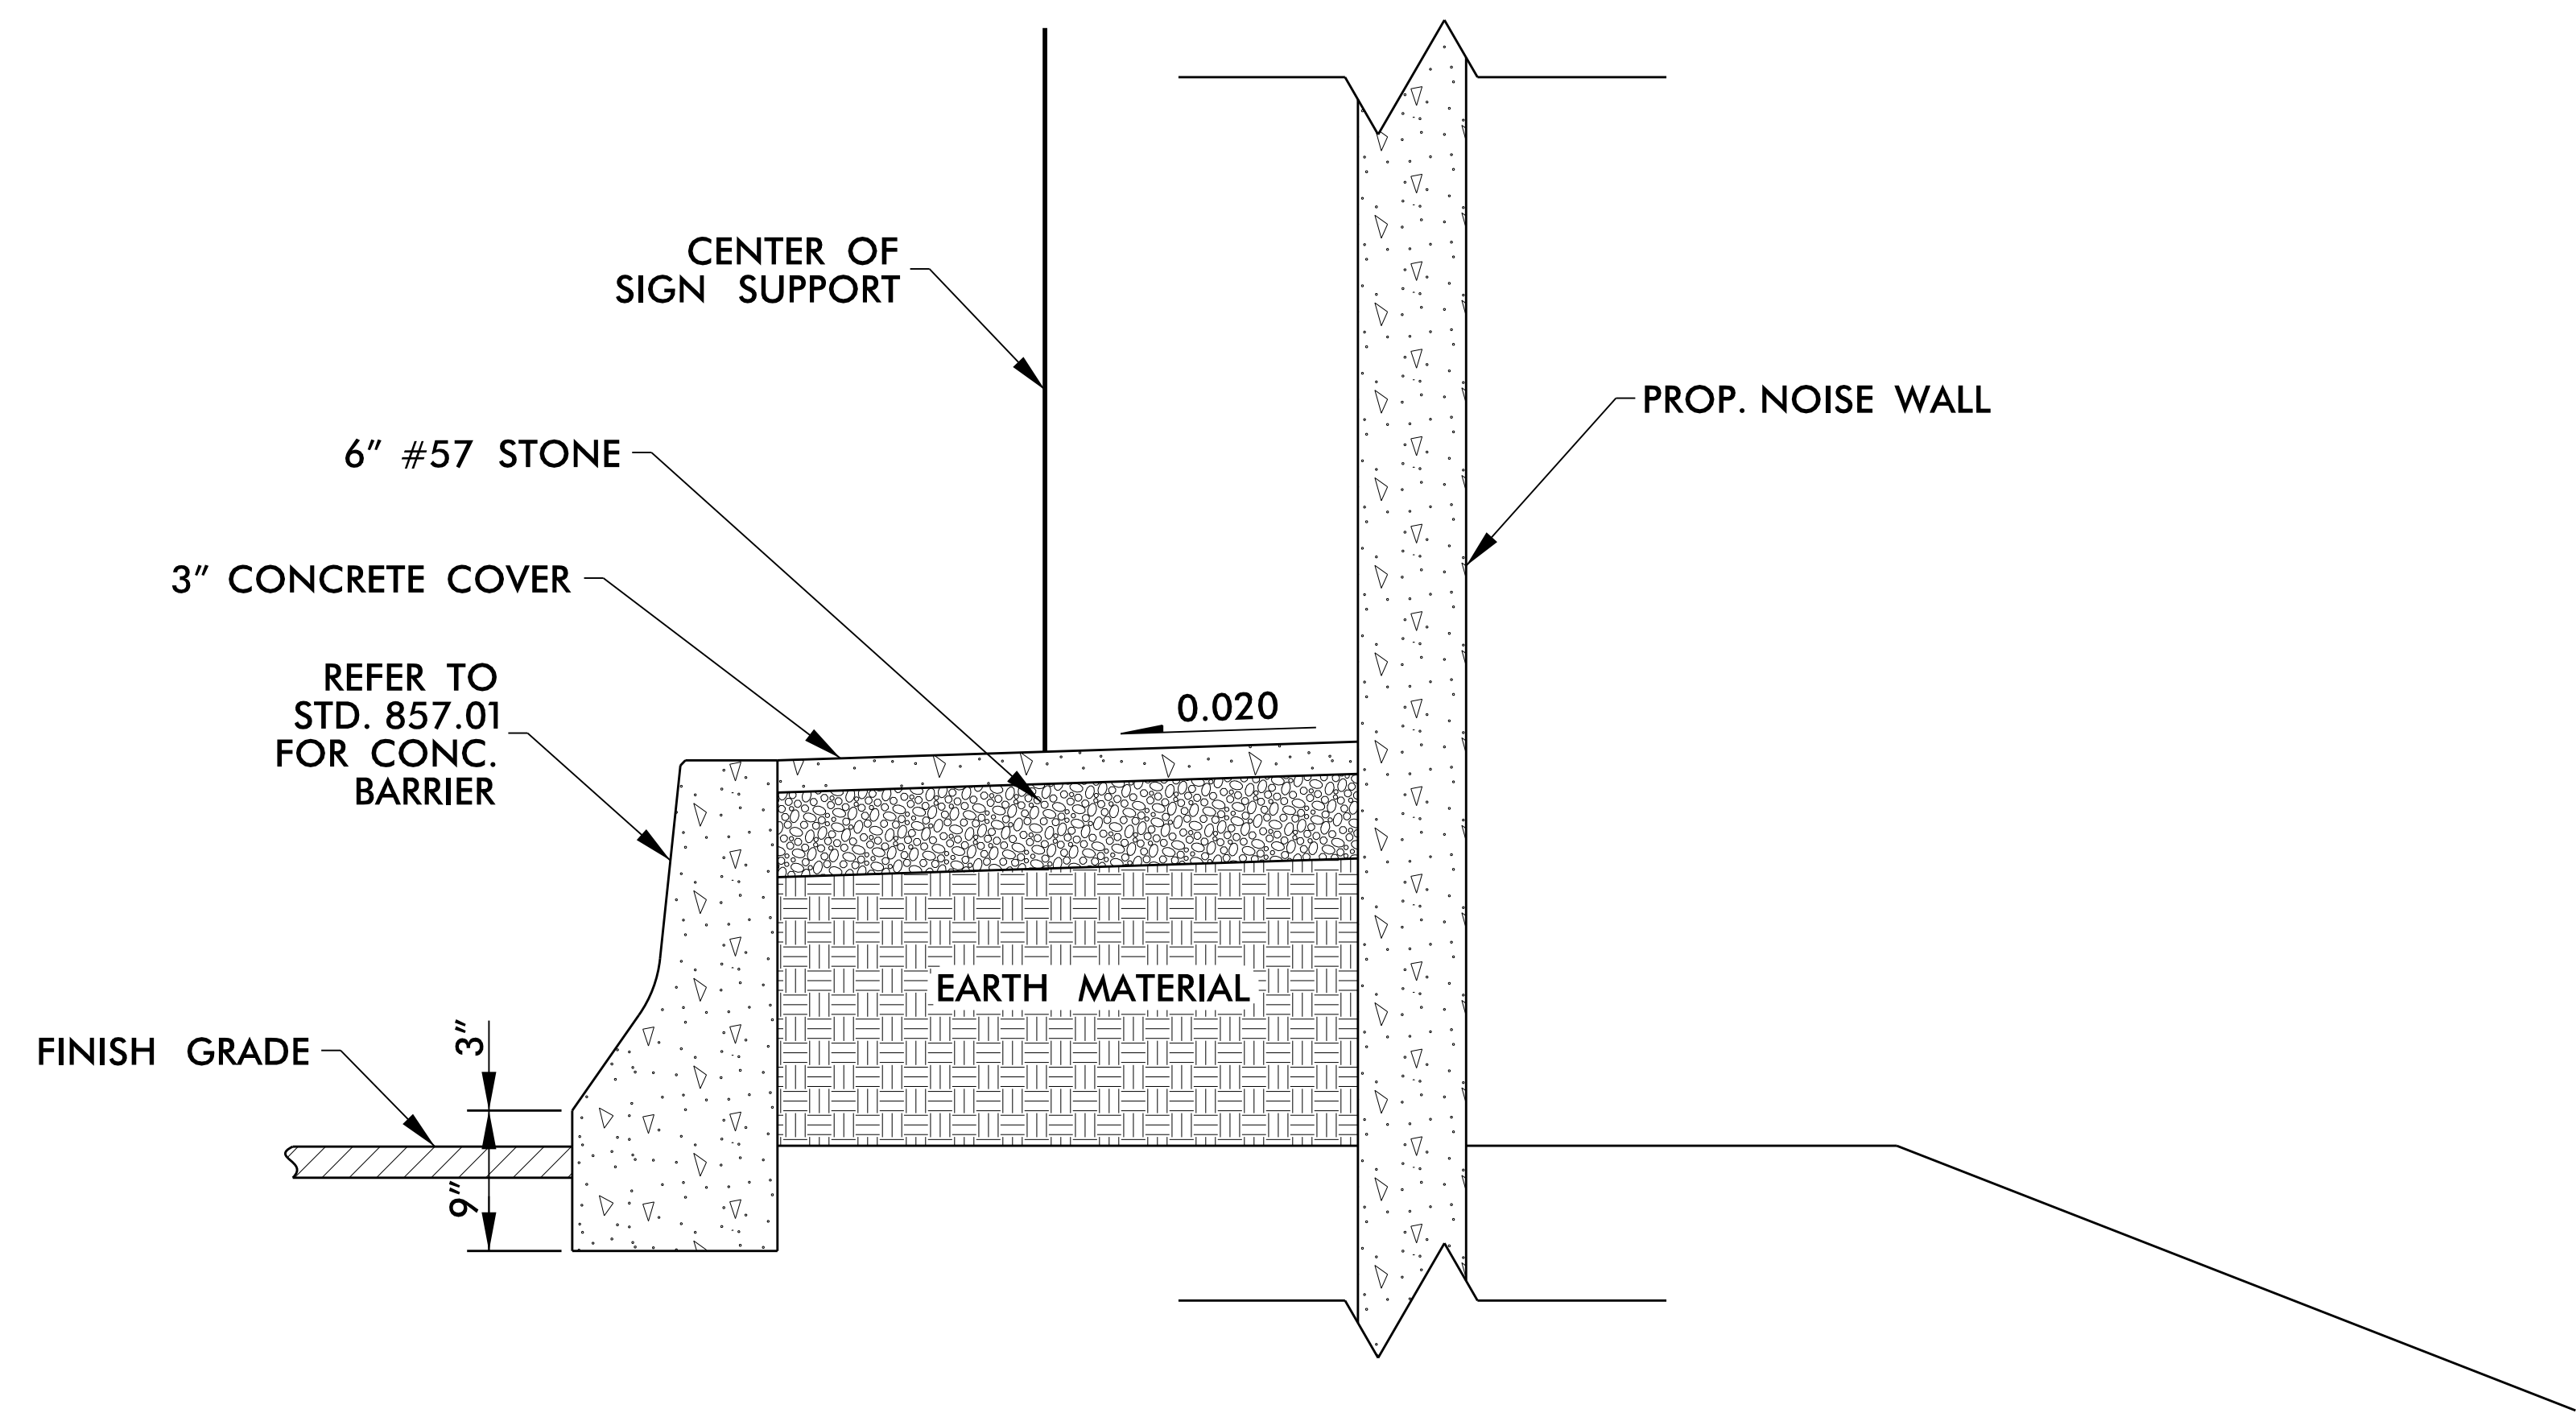


PROJECT REFERENCE NO. U-2579AB	SHEET NO. 2B-23
RW SHEET NO.	
ROADWAY DESIGN ENGINEER	
10/14/2021	
<p>DOCUMENT NOT CONSIDERED FINAL UNLESS ALL SIGNATURES COMPLETED</p>	
 HDR Engineering, Inc. of the Carolinas 555 Fayetteville St. Suite 900 Raleigh, N.C. 27601 N.C.B.E.L.S. License Number: F-0116	

DETAIL FOR BACKFILL BEHIND BARRIER AT NOISE WALL LOCATIONS



- NOTES:
1. REFER TO SIGNING PLANS AND STRUCTURE PLANS FOR FOUNDATION DETAILS.
 2. REFER TO PLANS AND TYPICALS FOR CONCRETE COVER LOCATIONS.

PLOT DRIVER: NCDOT_pdf_color_eng_50.plt
 USER: CHARRIS
 DATE: 9/30/2021
 TIME: 4:41:43 PM
 FILE: NCDOT\NCDOT-U2579AB\6.0.CAD.BTM\6.2.Work\In_Progress\U-2579AB\Roadway\Proj\U2579ab_r_dy_psh_02B-23.dgn

REVISIONS