

PROJECT REFERENCE NO. SHEET NO. U-2579AB 2C-1

PAY LIMITS FOR 2 OR 3 CURB RAMPS (CALCULATE BASED ON NUMBER OF SETS OF TRUNCATED DOMES)

MONOLITHIC
CONCRETE ISLAND

90^


7'-0" MIN
DIAMETER LANDING


5'-0"
MIN (TYP)

TRIANGULAR ISLANDS
2 POINTS OF ENTRY A
ROADWAY PLANS OR

TRIANGULAR ISLANDS MAY BE CONSTRUCTED WITH ONLY 2 POINTS OF ENTRY AND EXIT AS SHOWN IN THE ROADWAY PLANS OR AS DIRECTED BY THE ENGINEER.


TRIANGULAR ISLAND
WITH CUT THROUGH

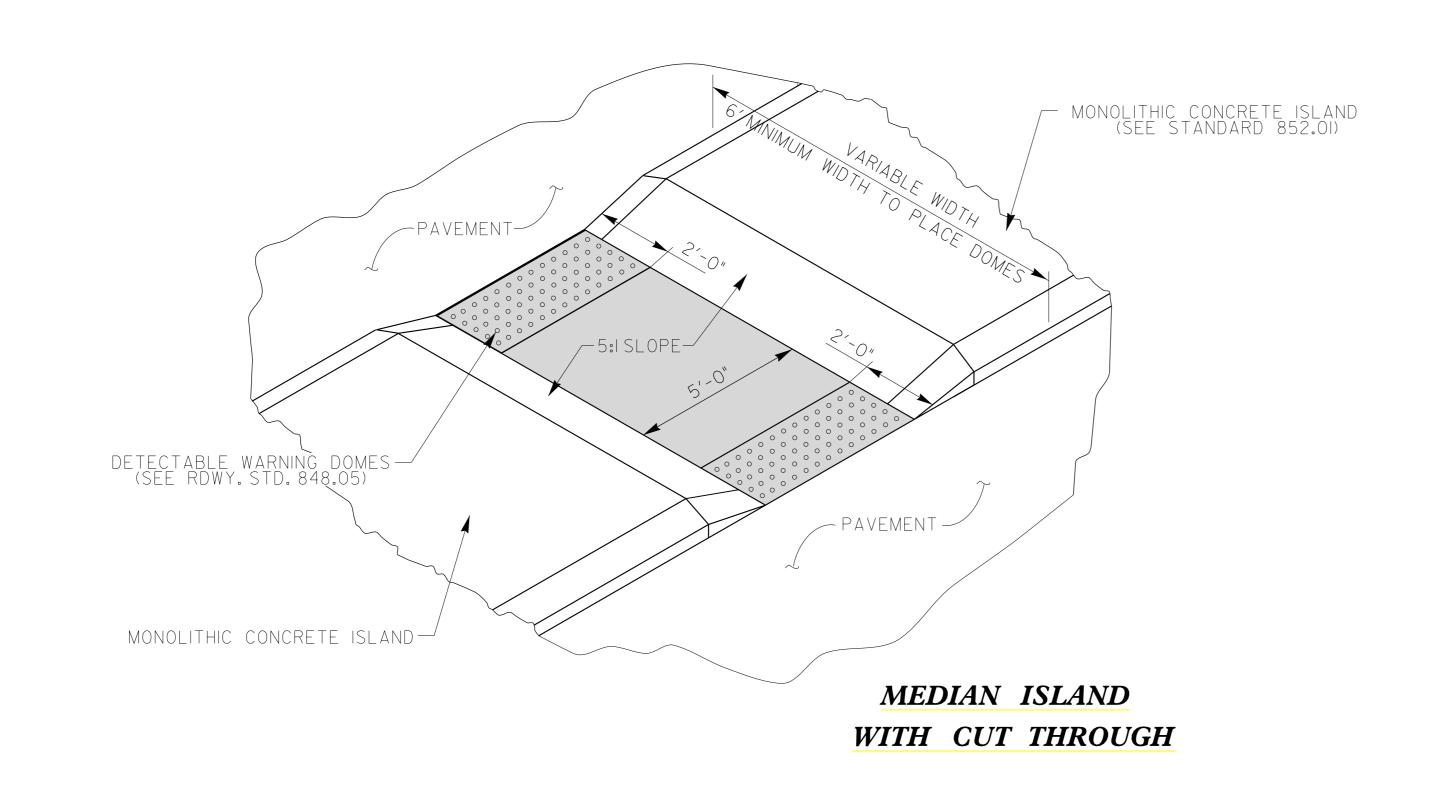

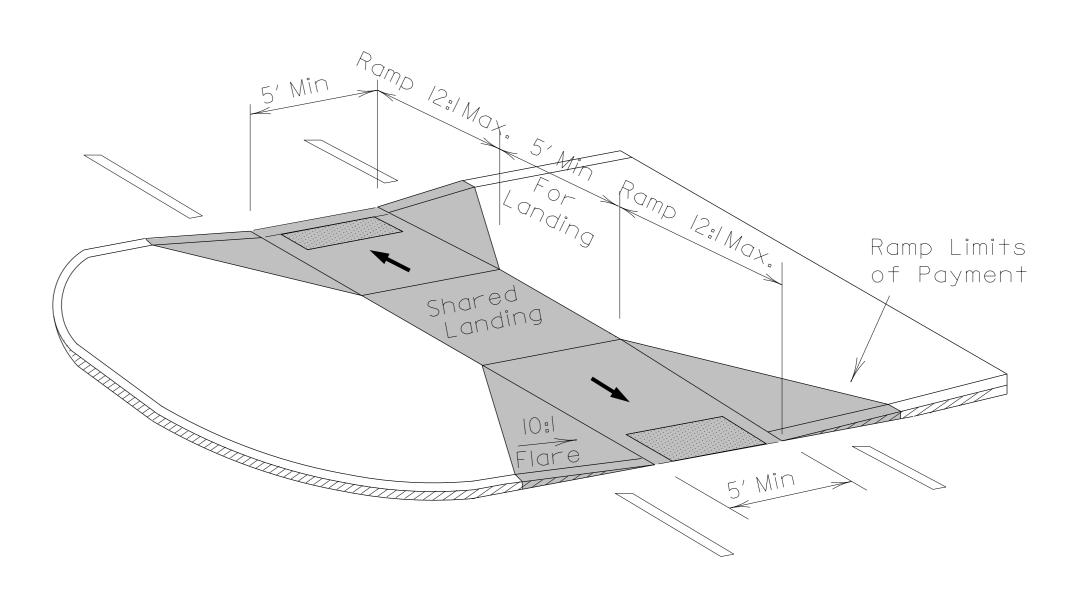

MEDIAN ISLAND
CURB RAMPS

DOCUMENT NOT CONSIDERED FINAL UNLESS ALL SIGNATURES COMPLETED

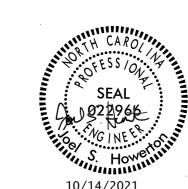

CONTRACT STANDARDS
AND DEVELOPMENT UNIT
Office 919-707-6950 FAX 919-250-4119

## **CURB RAMPS**

Median or Turn Lane Islands

ORIGINAL BY: J.S. HOWERTON DATE: 7/7/11

MODIFIED BY: DATE: DATE: DATE: FILE SPEC.:stds/2012CurbRamp/CurbRampDetails.dgn