




DOCUMENT NOT CONSIDERED FINAL UNLESS ALL SIGNATURES COMPLETED

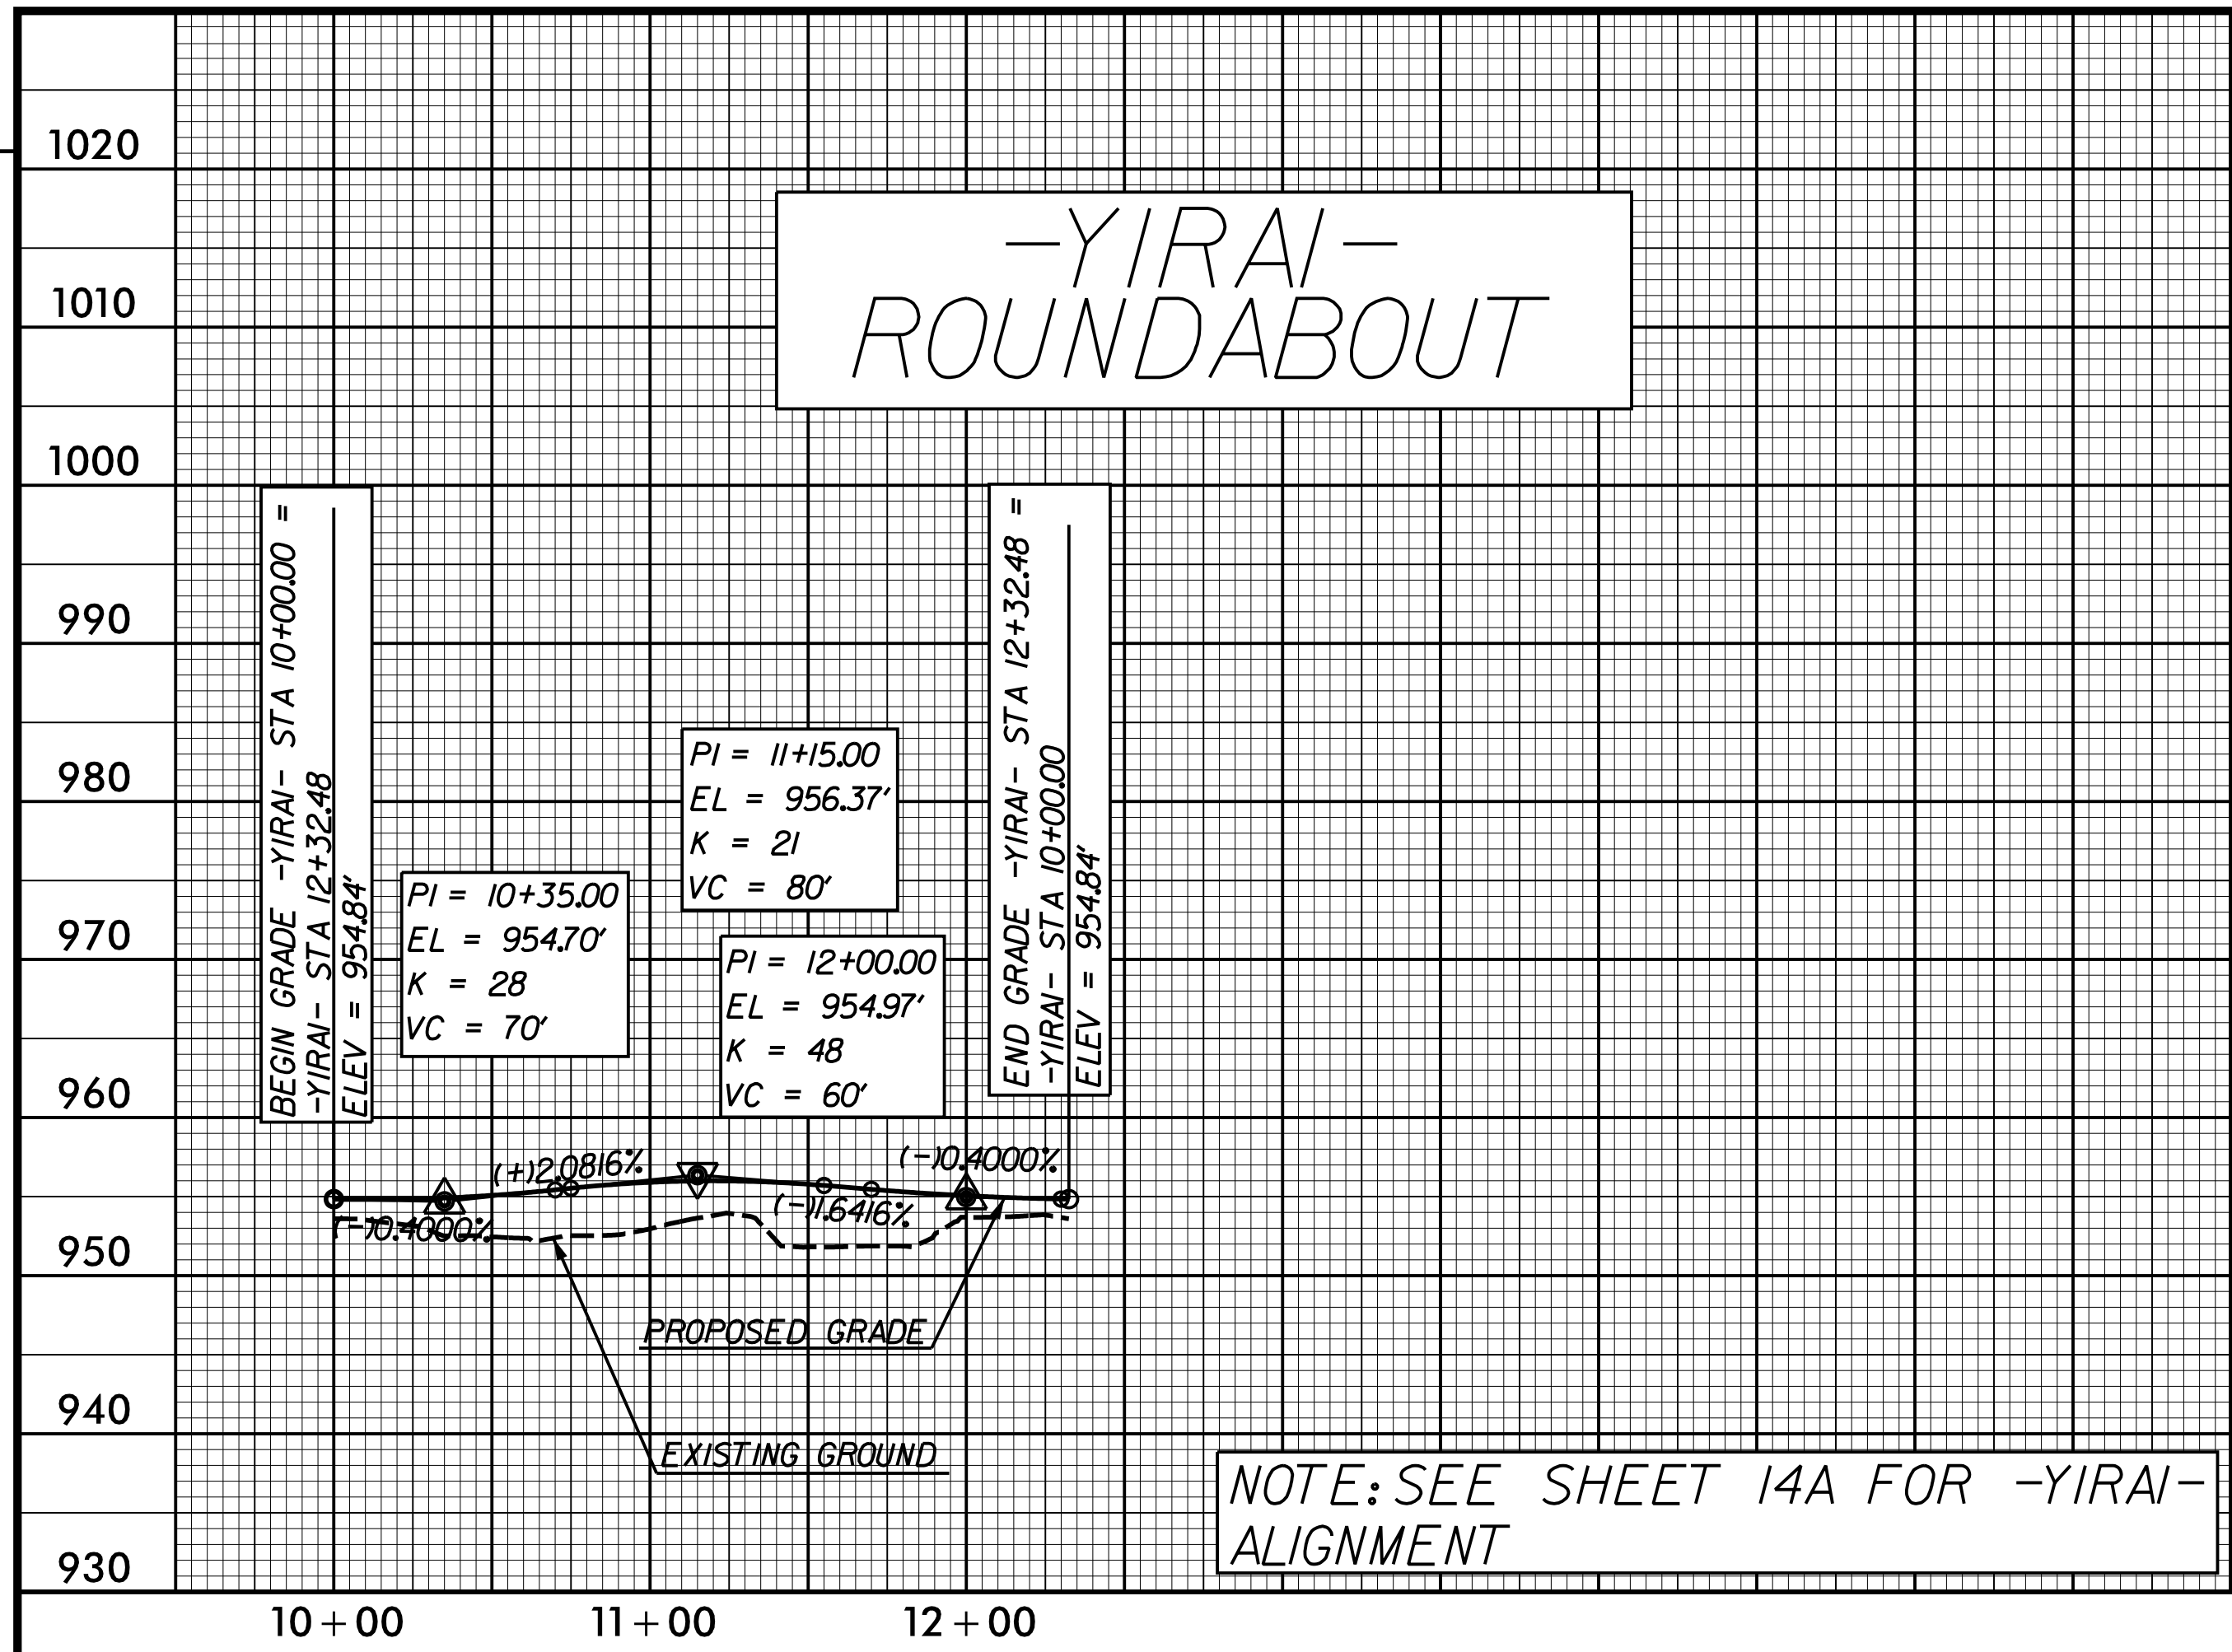


NOTE: SEE SHEET 14A FOR -YIRAI- ALIGNMENT

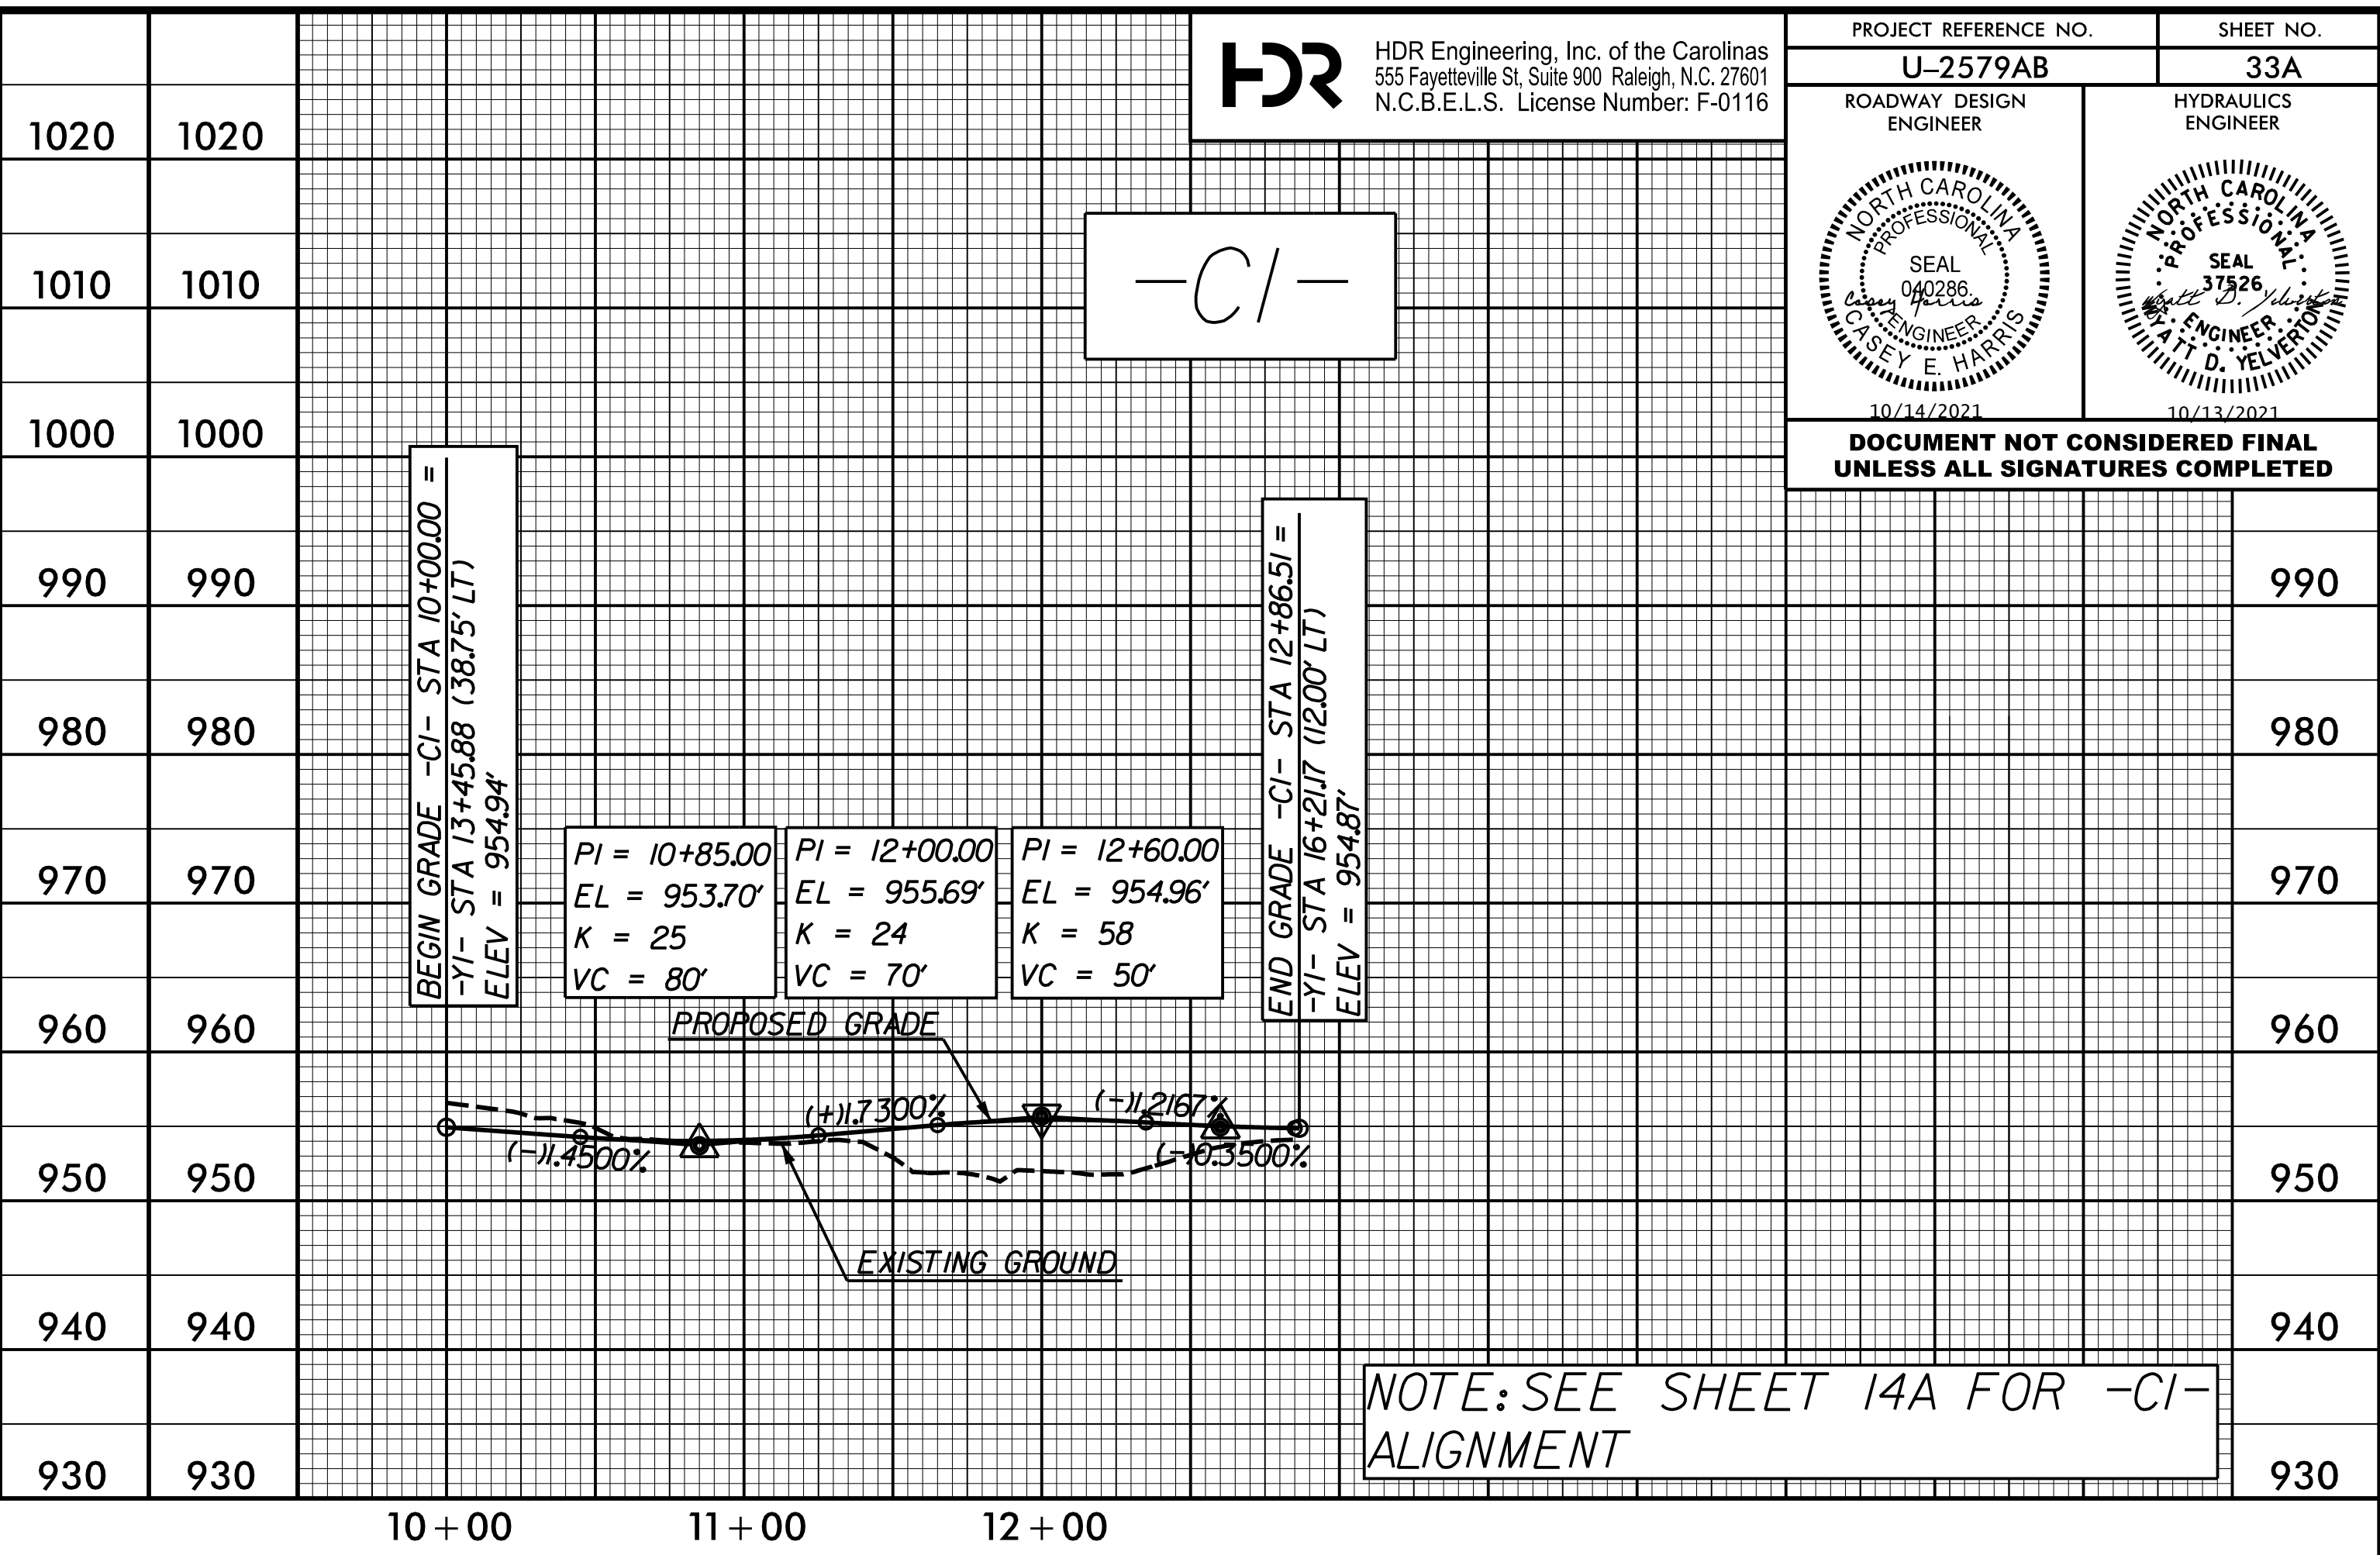

NOTE: SEE SHEET 14A FOR -CI- ALIGNMENT

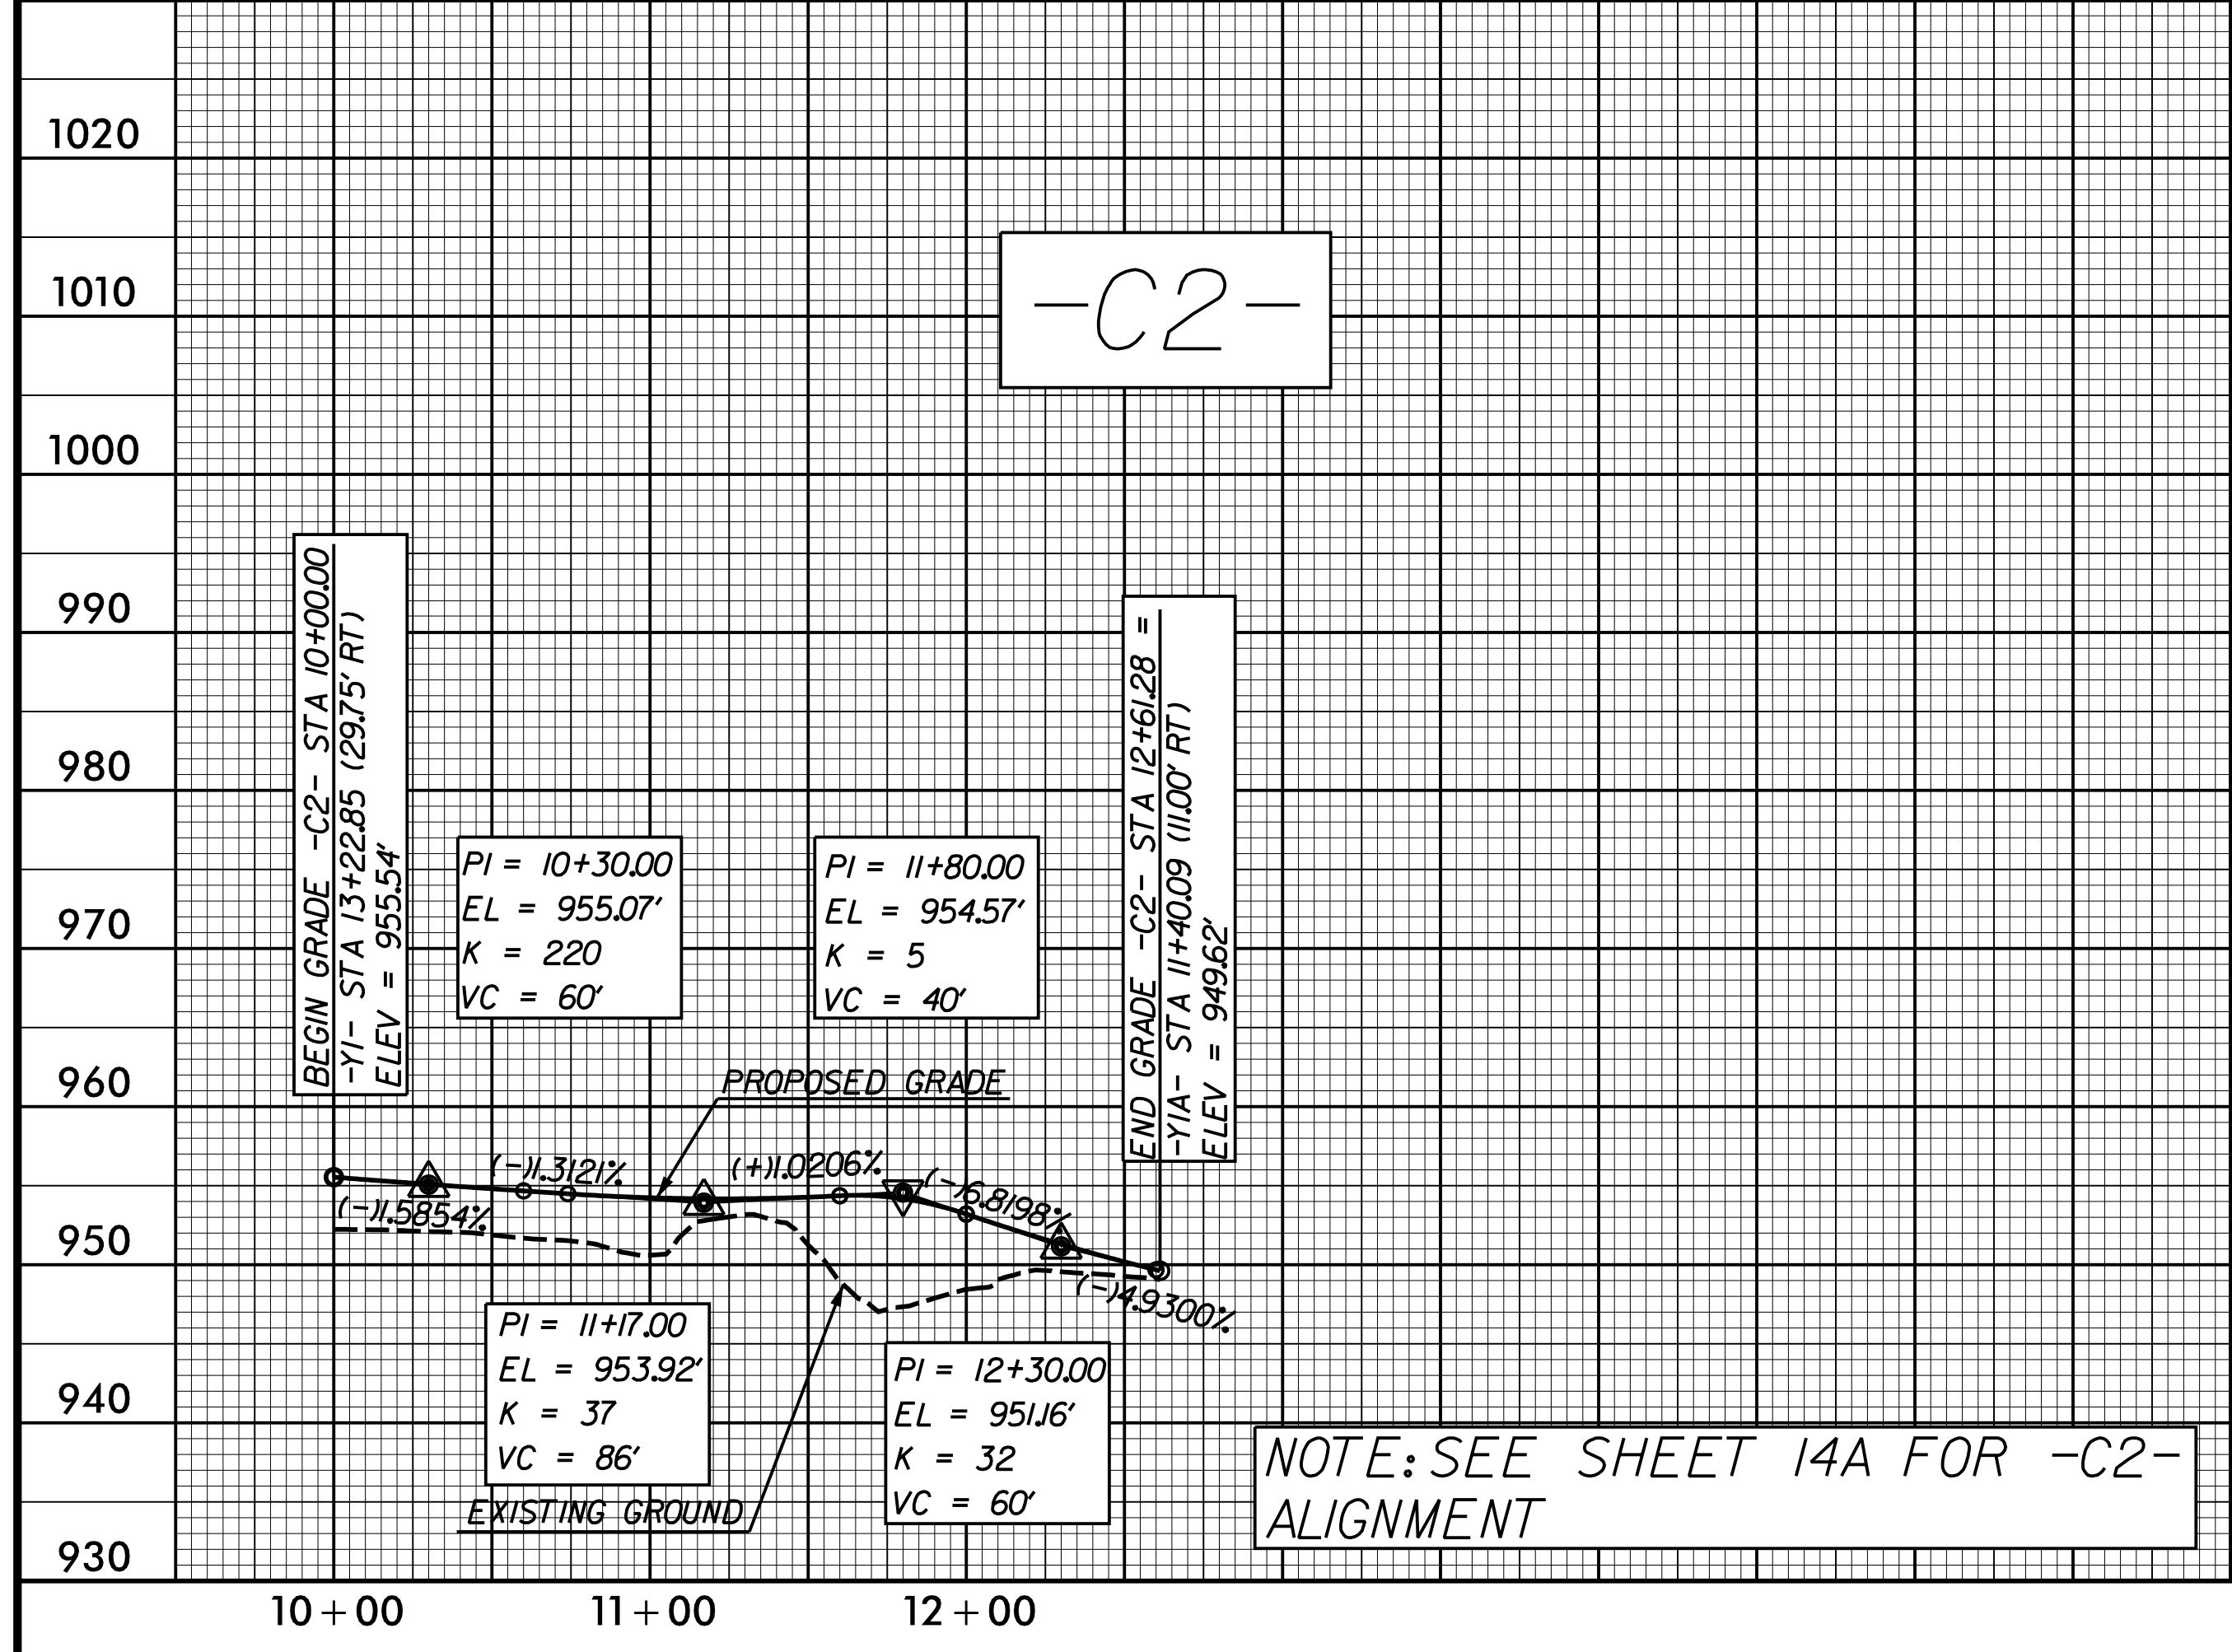

NOTE: SEE SHEET 14A FOR -C2- ALIGNMENT

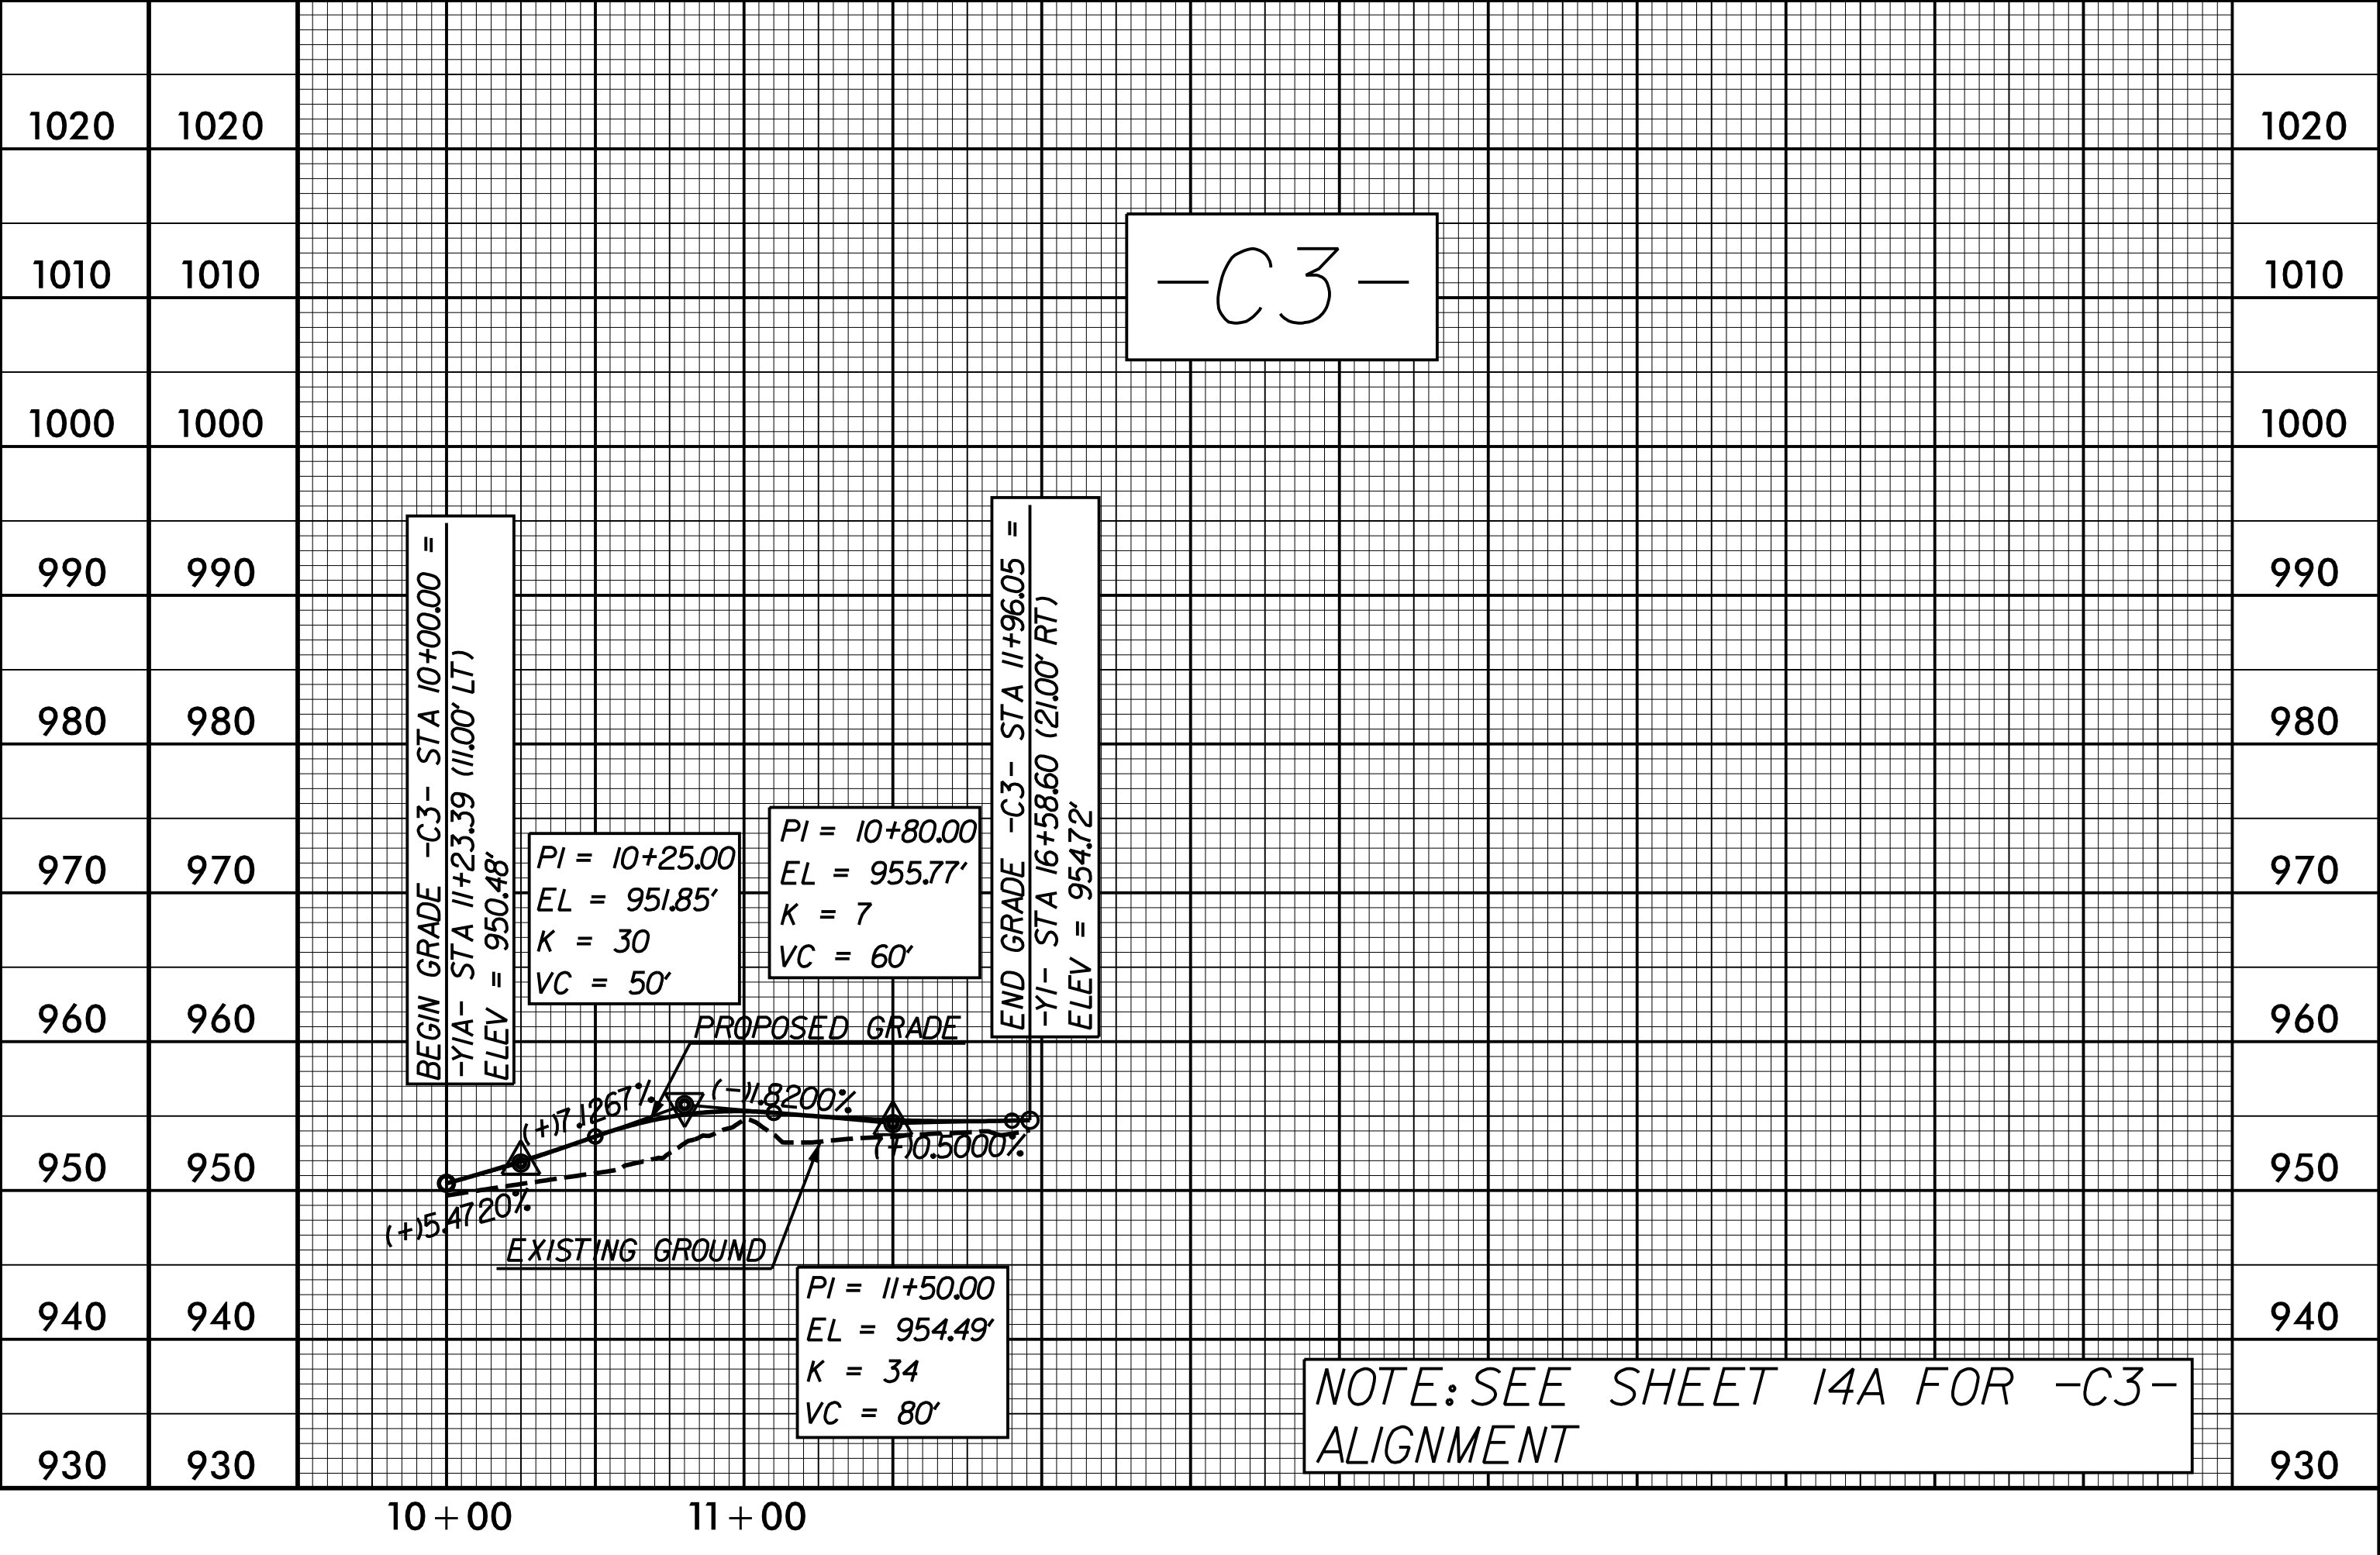

NOTE: SEE SHEET 14A FOR -C3- ALIGNMENT

REVISIONS

PLOT DRIVER: NCDOT_color_eng_50.plt
 USER: CHARRIS
 FILE: NCDOT\NCDOT-U2579AB\6.0.CAD.BTM\6.2.Work\In_Progress\U-2579AB\Roadway\Proj\U2579ab_r_dy_psh.plt.33a.dgn

PENTABLE: NCDOT_pshp.fl.conventional.tbl
 DATE: 7/13/2021
 TIME: 3:19:37 PM