


REVISIONS

MATCHLINE -Y4- STA. 23+50, SEE TMP-6.02

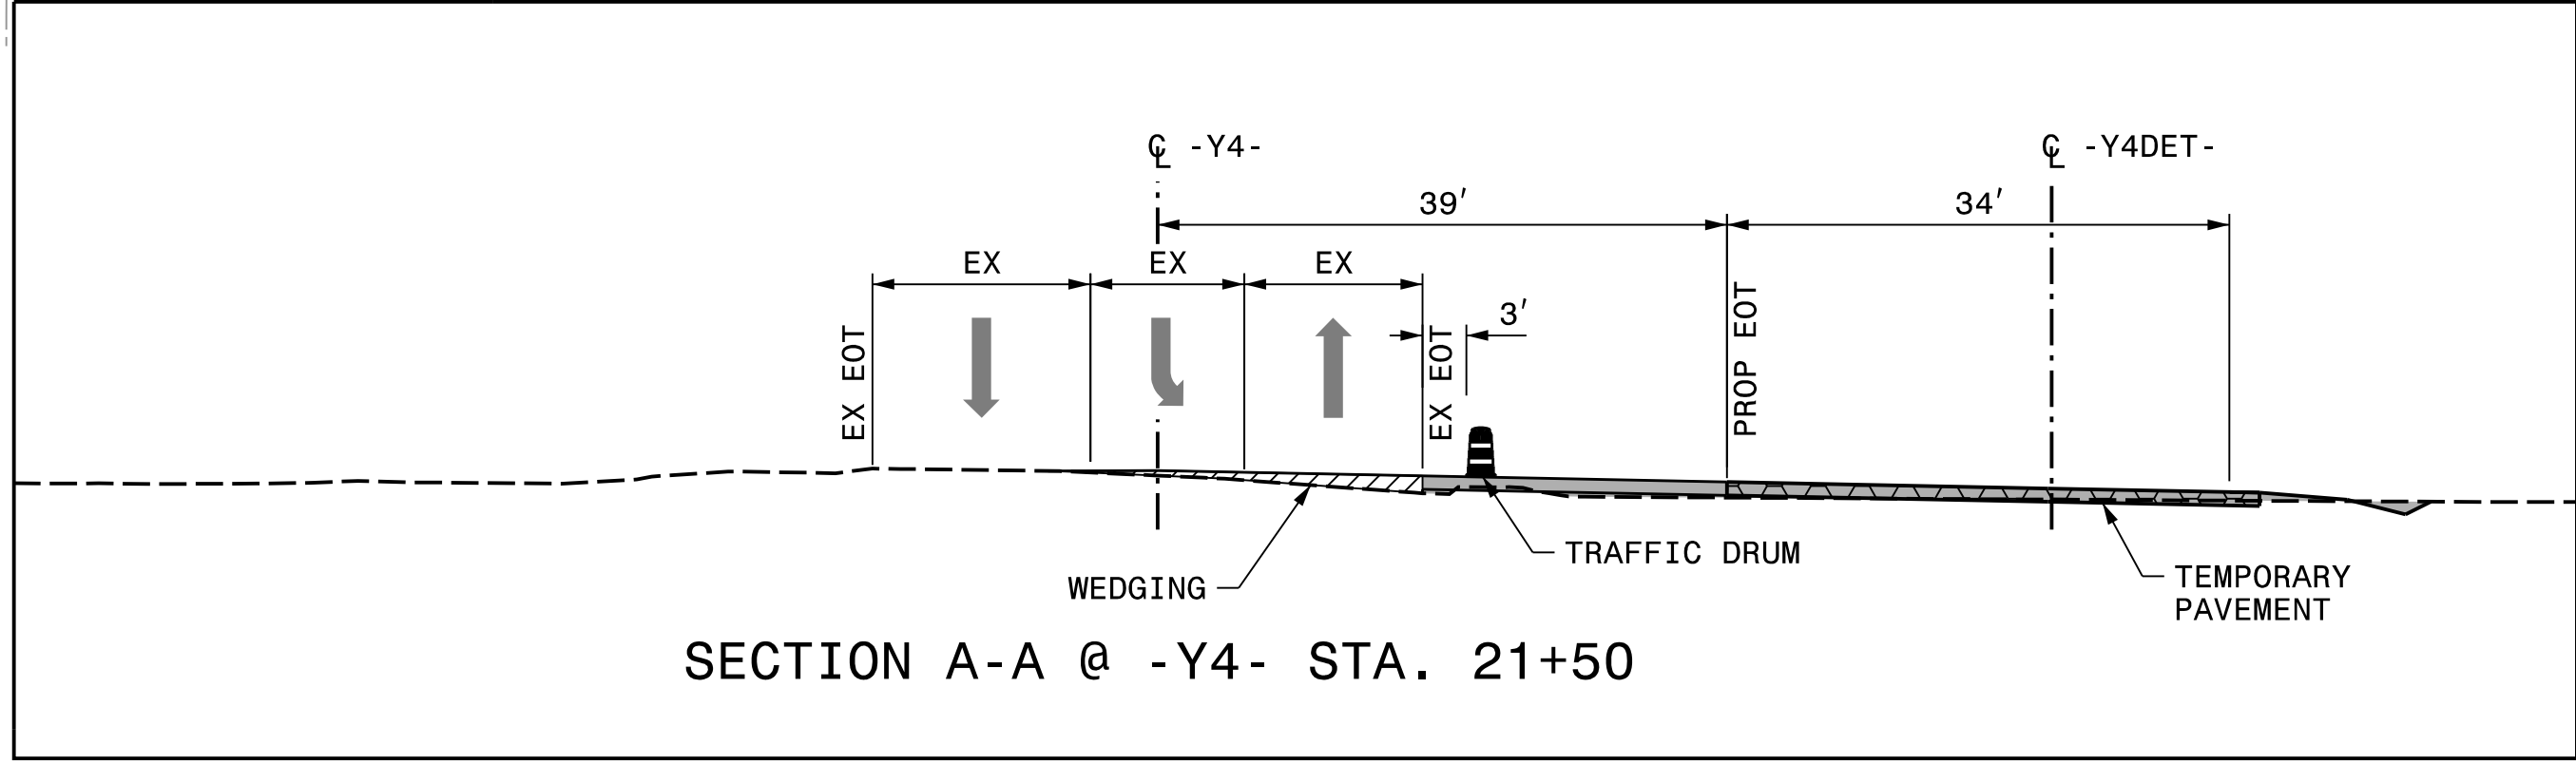


PLOT DRIVER: NCDOT\_pdf\_color\_eng\_50.plt  
 USER: CHARNDEN  
 DATE: 7/13/2021  
 PENTABLE: NCDOT\_tcp.tbl  
 TIME: 4:44:20 PM  
 FILE: p:\dwg\hdr\use01\hdb\us\_east\_01\documents\NCDOT-U2579AB\6.0.CAD.BTM\6.2.Work.In\_Progress\U-2579AB\TCF\TrafficControl\U2579AB\_TC\_TMP-06.01\_Area\_3\_Phase\_1\_Sheet\_1


APPROVED: *Michelle Ward*

DATE: 10/13/2021

SEAL

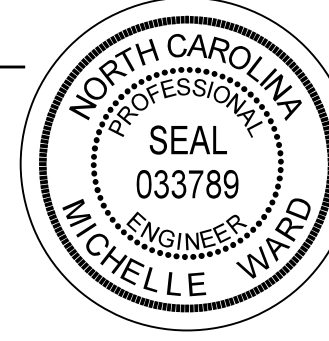

**DOCUMENT NOT CONSIDERED FINAL  
UNLESS ALL SIGNATURES COMPLETED**

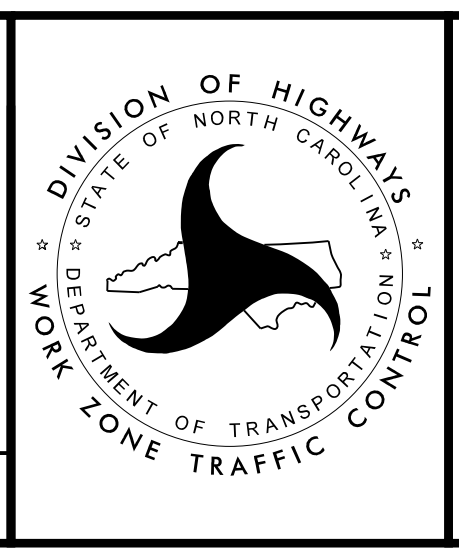

**AREA 3  
PHASE 1**