
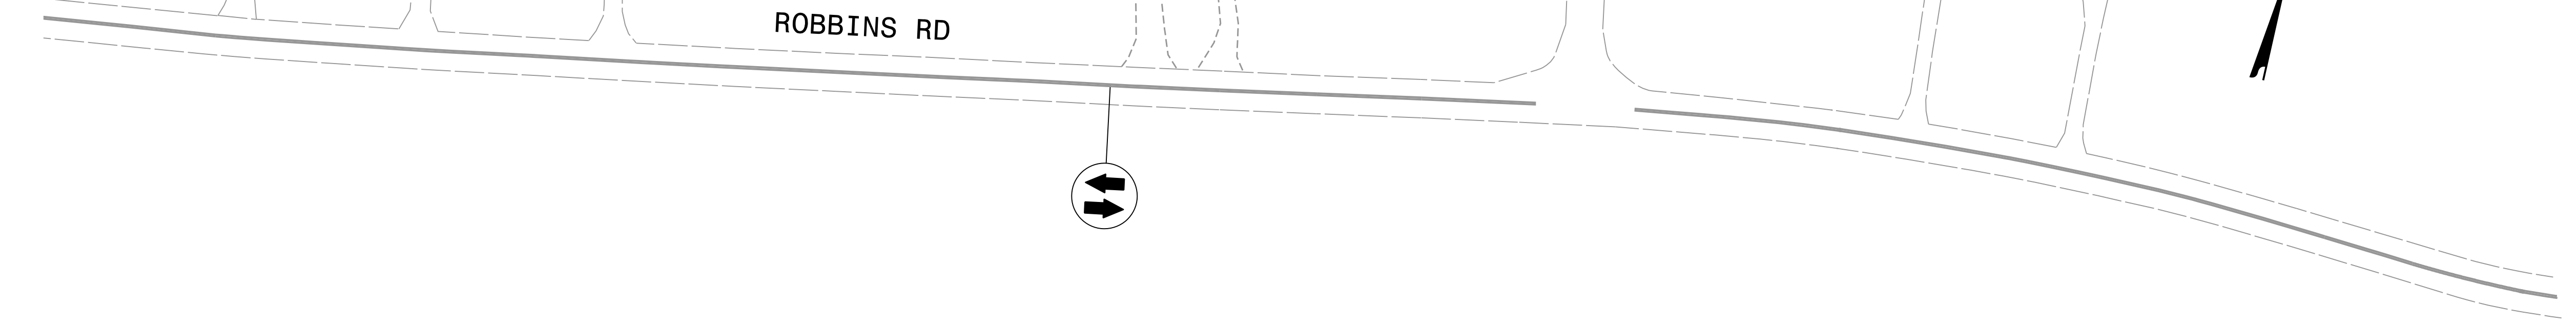


PROJ. REFERENCE NO.	SHEET NO.
U-2579AB	TMP-7.15
 HDR Engineering, Inc. of the Carolinas 555 Fayetteville St, Suite 900 Raleigh, N.C. 27601 N.C.B.E.L.S. License Number: F-0116	



MATCHLINE -Y15- STA. 21 + 00, SEE TMP-7.14

MATCHLINE -Y15- STA. 34 + 50, SEE TMP-7.16

-Y15- I-40

-Y15- STA. 21+50 +/-
 BEGIN CONSTRUCTION RT
 PCB @ 2' OFFSET




AFTER SHIFTING TRAFFIC TO THE
 PHASE 1, STEP 2 PATTERN AND PRIOR TO
 PLACING PCB, COMPLETE I-40 EB EXISTING
 OUTSIDE LANE CONCRETE SLAB REPAIRS.


APPROVED: *Michelle Ward*

DATE: 10/13/2021

SEAL

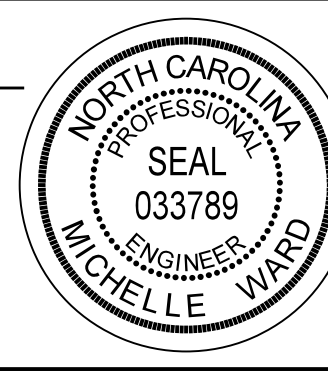

**DOCUMENT NOT CONSIDERED FINAL
 UNLESS ALL SIGNATURES COMPLETED**

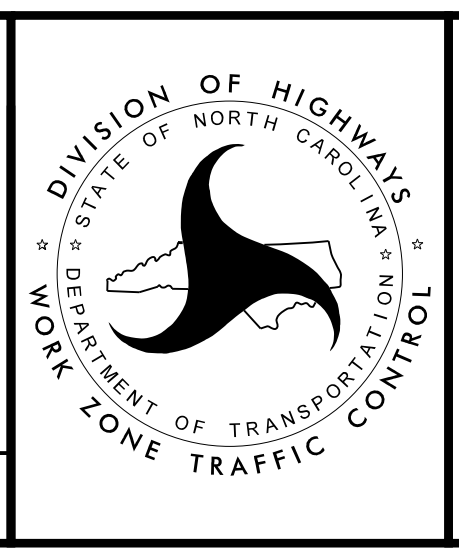

AREA 4
 PHASE 1 STEP 2

PLOT DRIVER: NCDOT_pdf_color_eng_50.plt
 USER: CHARNDEN
 FILE: p:\dwg\hdr\users\01\hdr\US-East\01\Documents\NCDOT\U2579AB\6.0\CAD\BITM\6.2\Work_In_Progress\U-2579AB\TrafficControl\TCP\U2579AB_TC_TMP-07.15_Area_4_Phase_1_Step_2_Sheet_2

REVISIONS