




PHASE 1, STEP 1

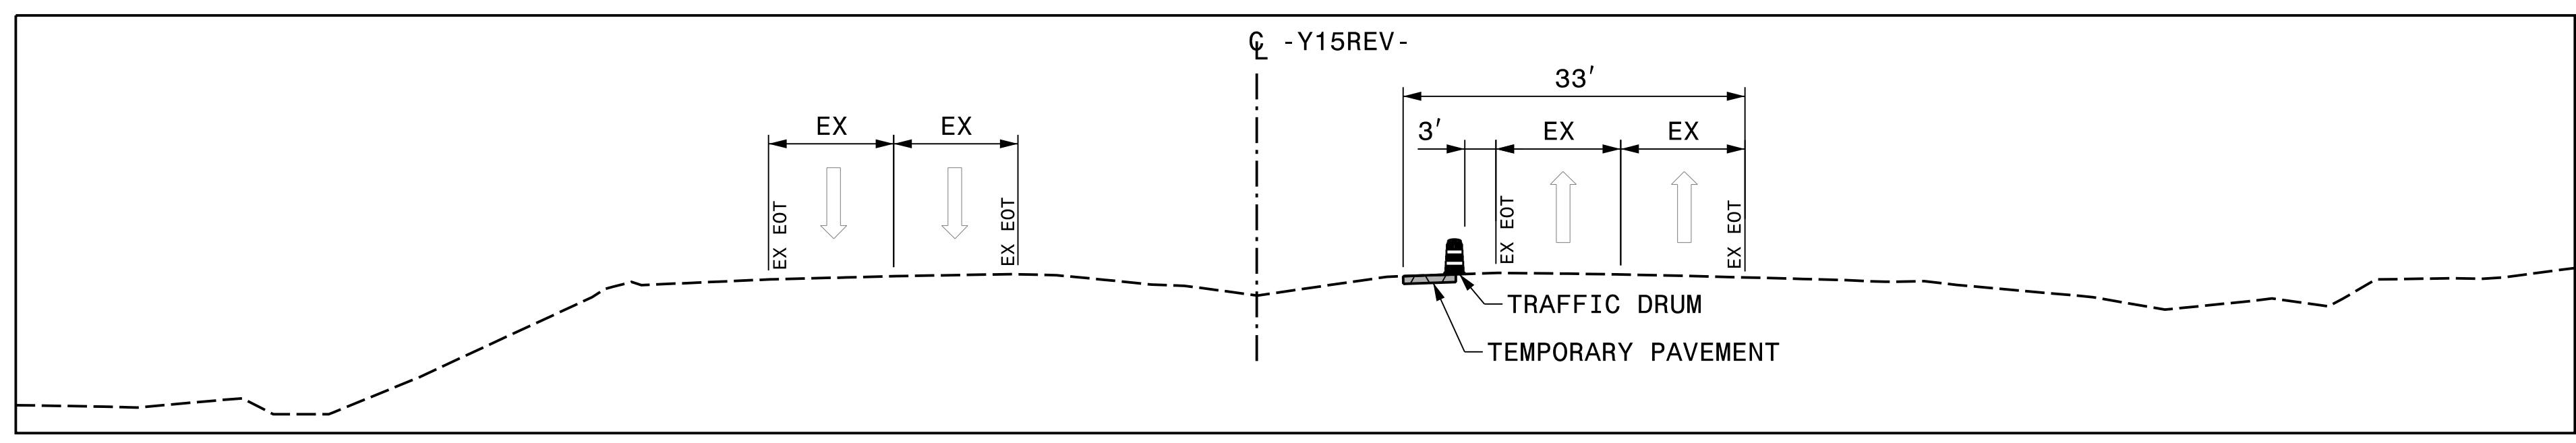


PHASE 1, STEP 2

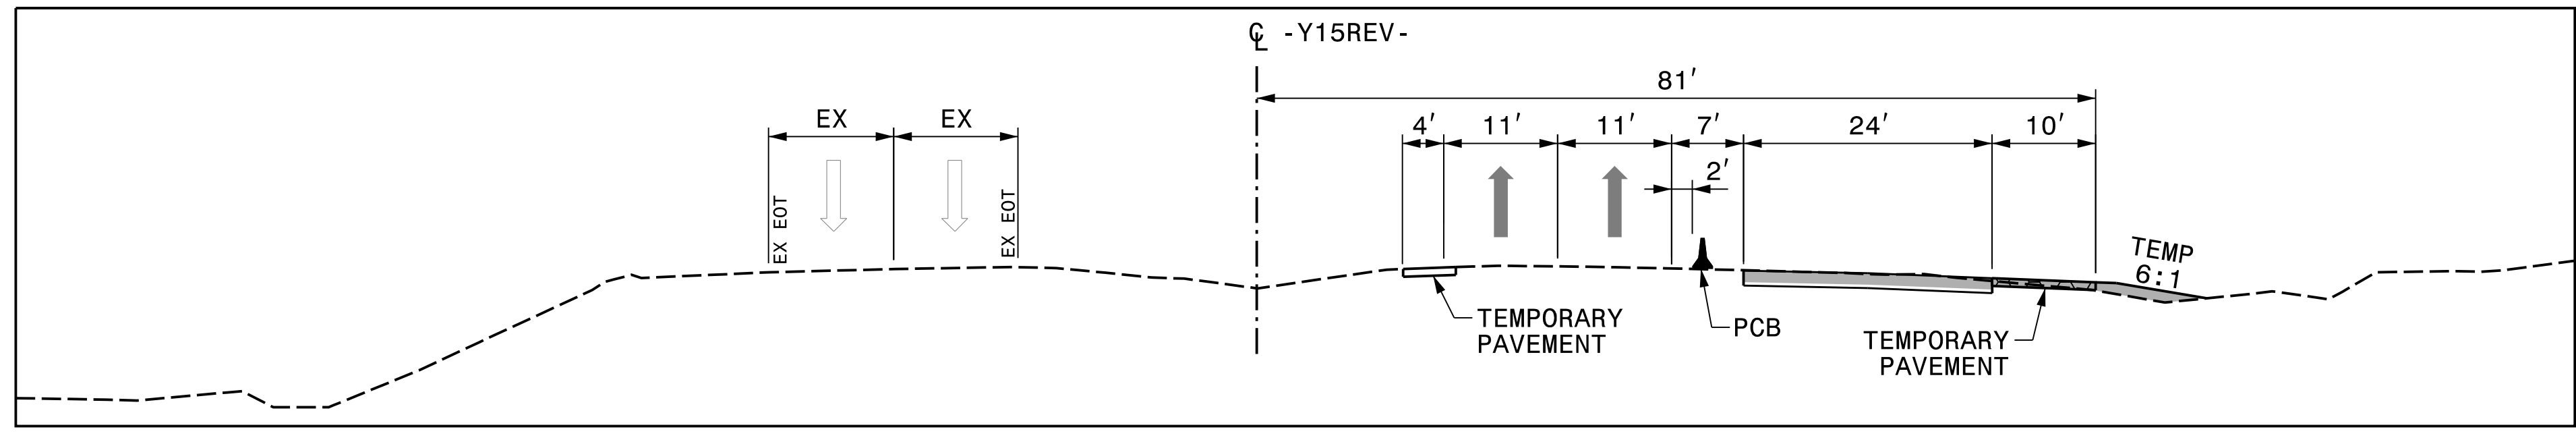


PHASE 2, STEP 1

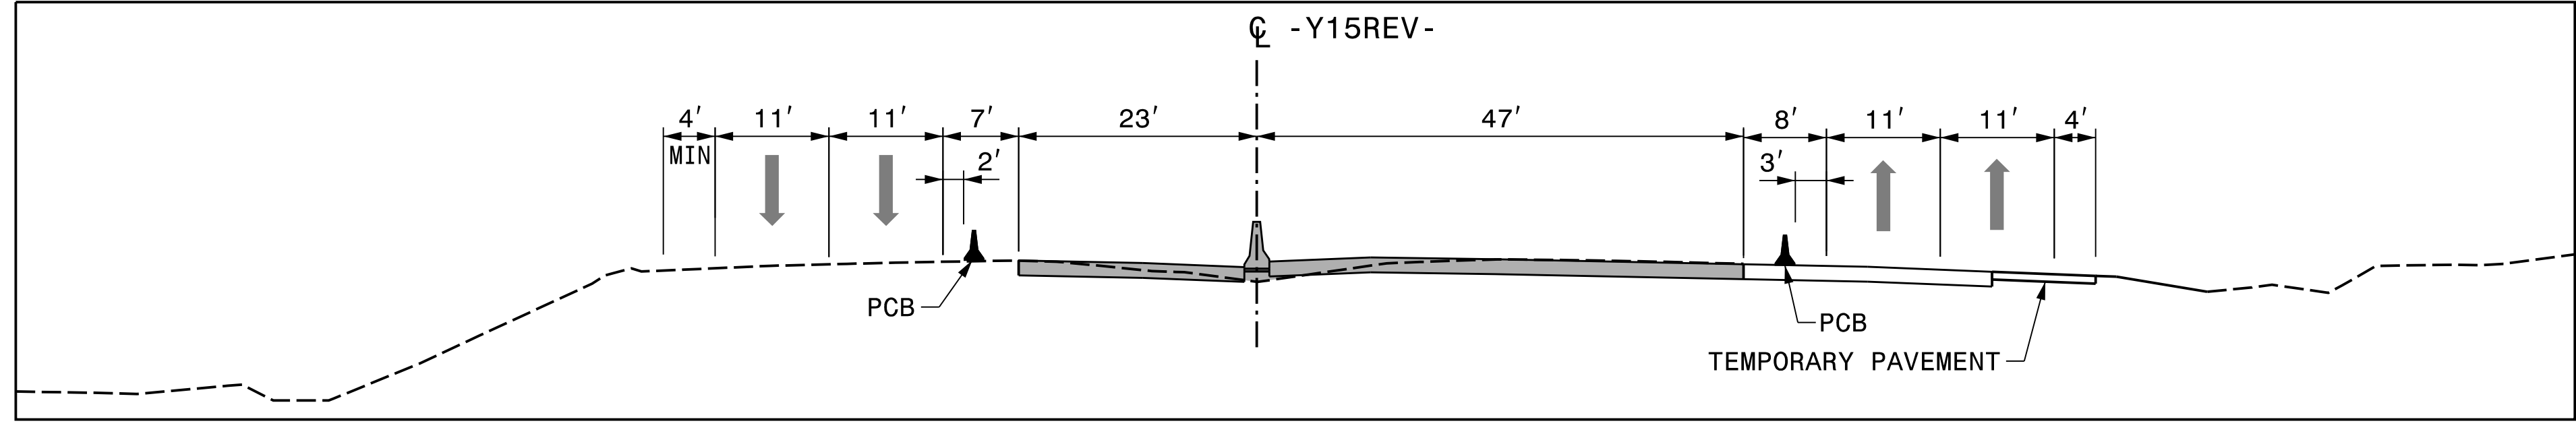

PHASE 3, STEP 1

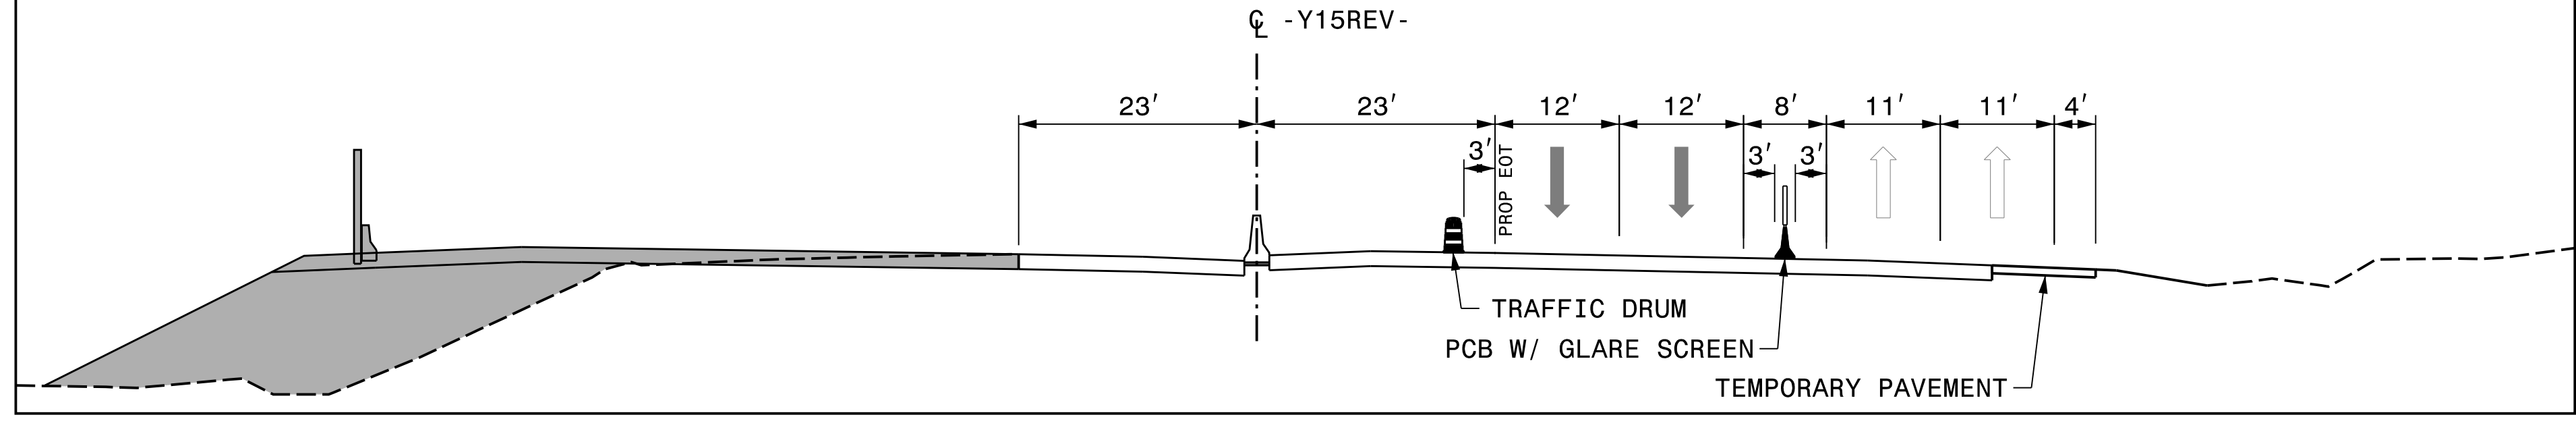

PHASE 4, STEP 1

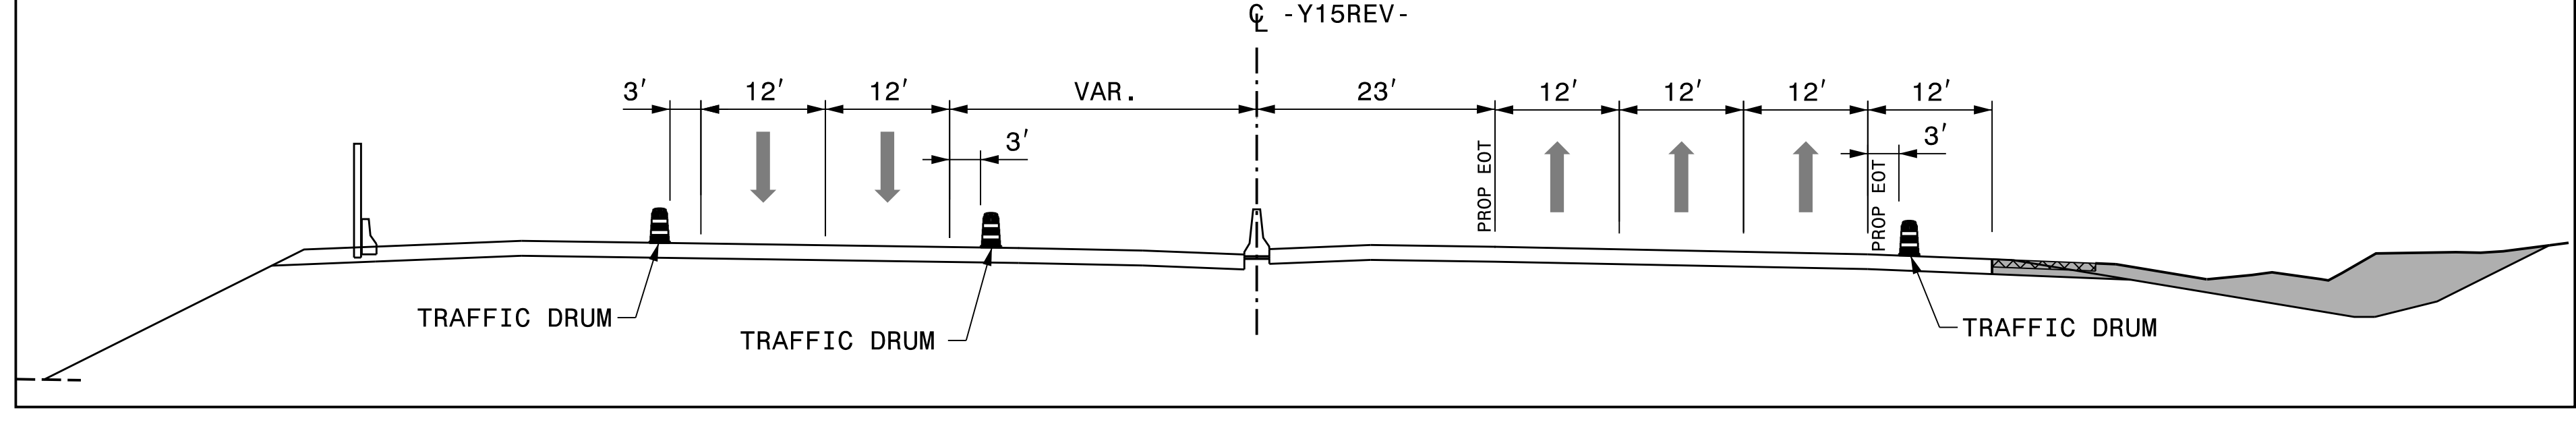


REVISIONS

PLOT DRIVER: NCDOT_color_eng_50.plt
 USER: CHARNDEN
 FILE: p:\dwg\hdr\use01\hdb\US-East_01\Documents\NCDOT\U2579AB\6.0.CAD.BTM\6.2.Work.In_Progress\U-2579AB\TC\U2579AB_TC_TMP-07.79_Area_4_Cut_Sections


APPROVED: *Michelle Ward*

DATE: 10/13/2021

SEAL

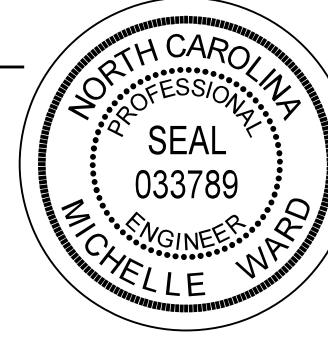

**DOCUMENT NOT CONSIDERED FINAL
UNLESS ALL SIGNATURES COMPLETED**

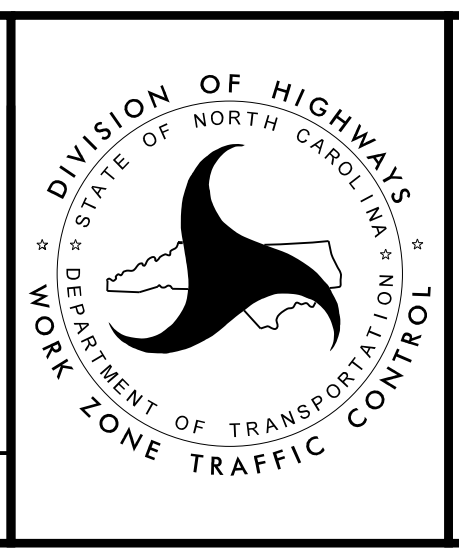

AREA 4
 CUT SECTION B-B
 -Y15REV- STA. 11+00