
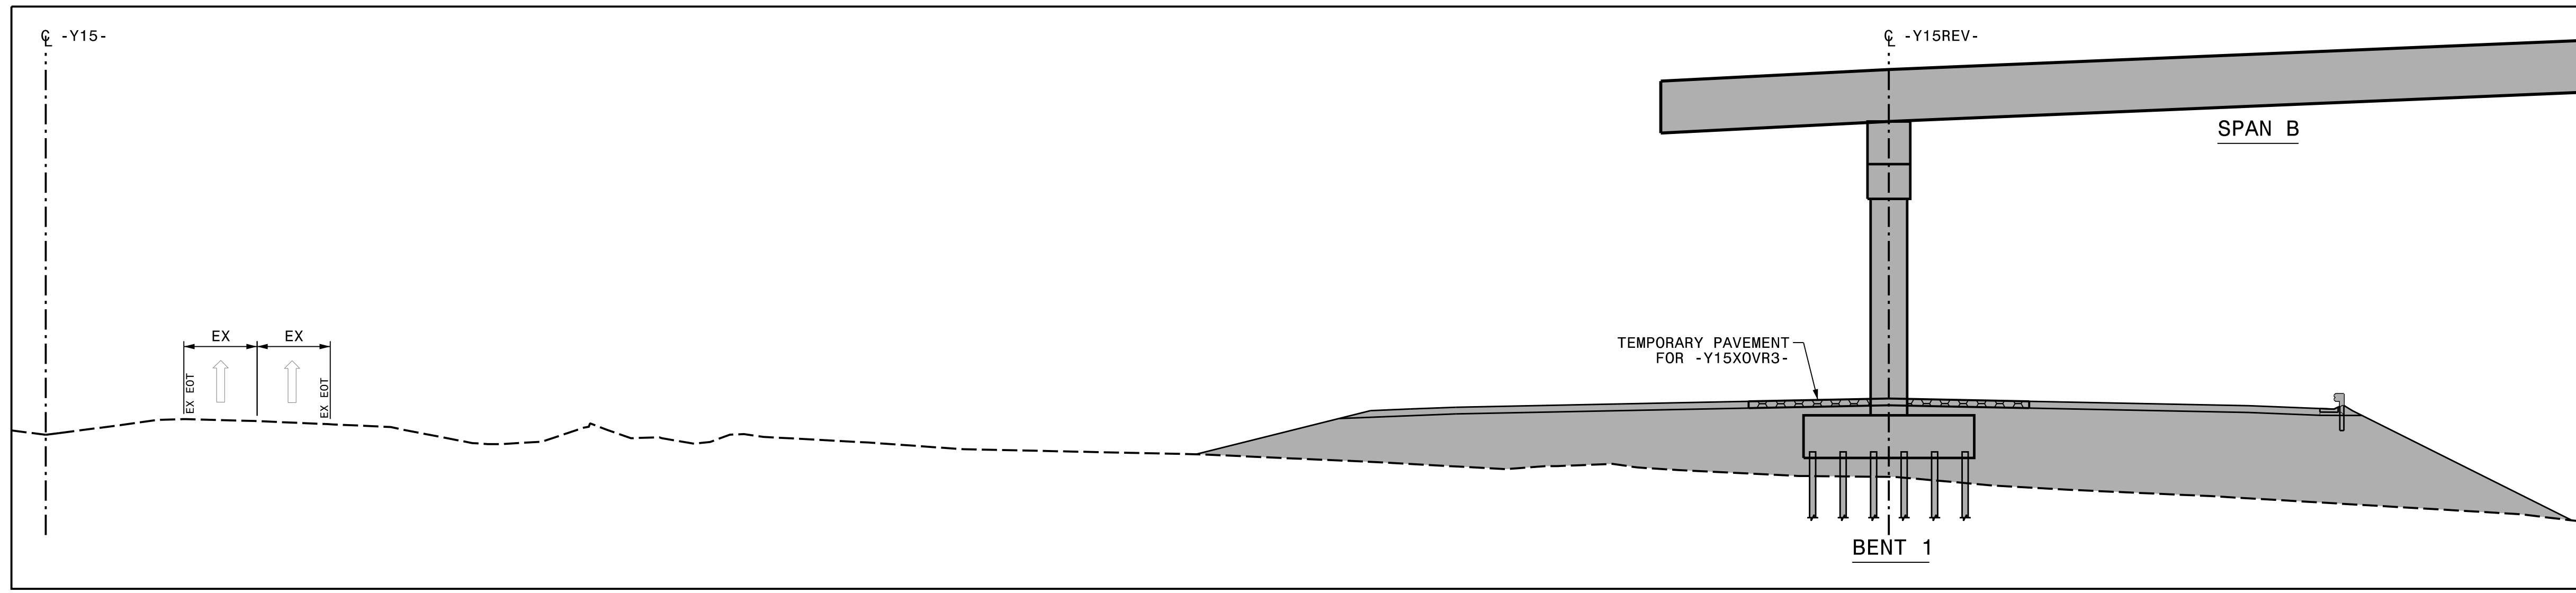
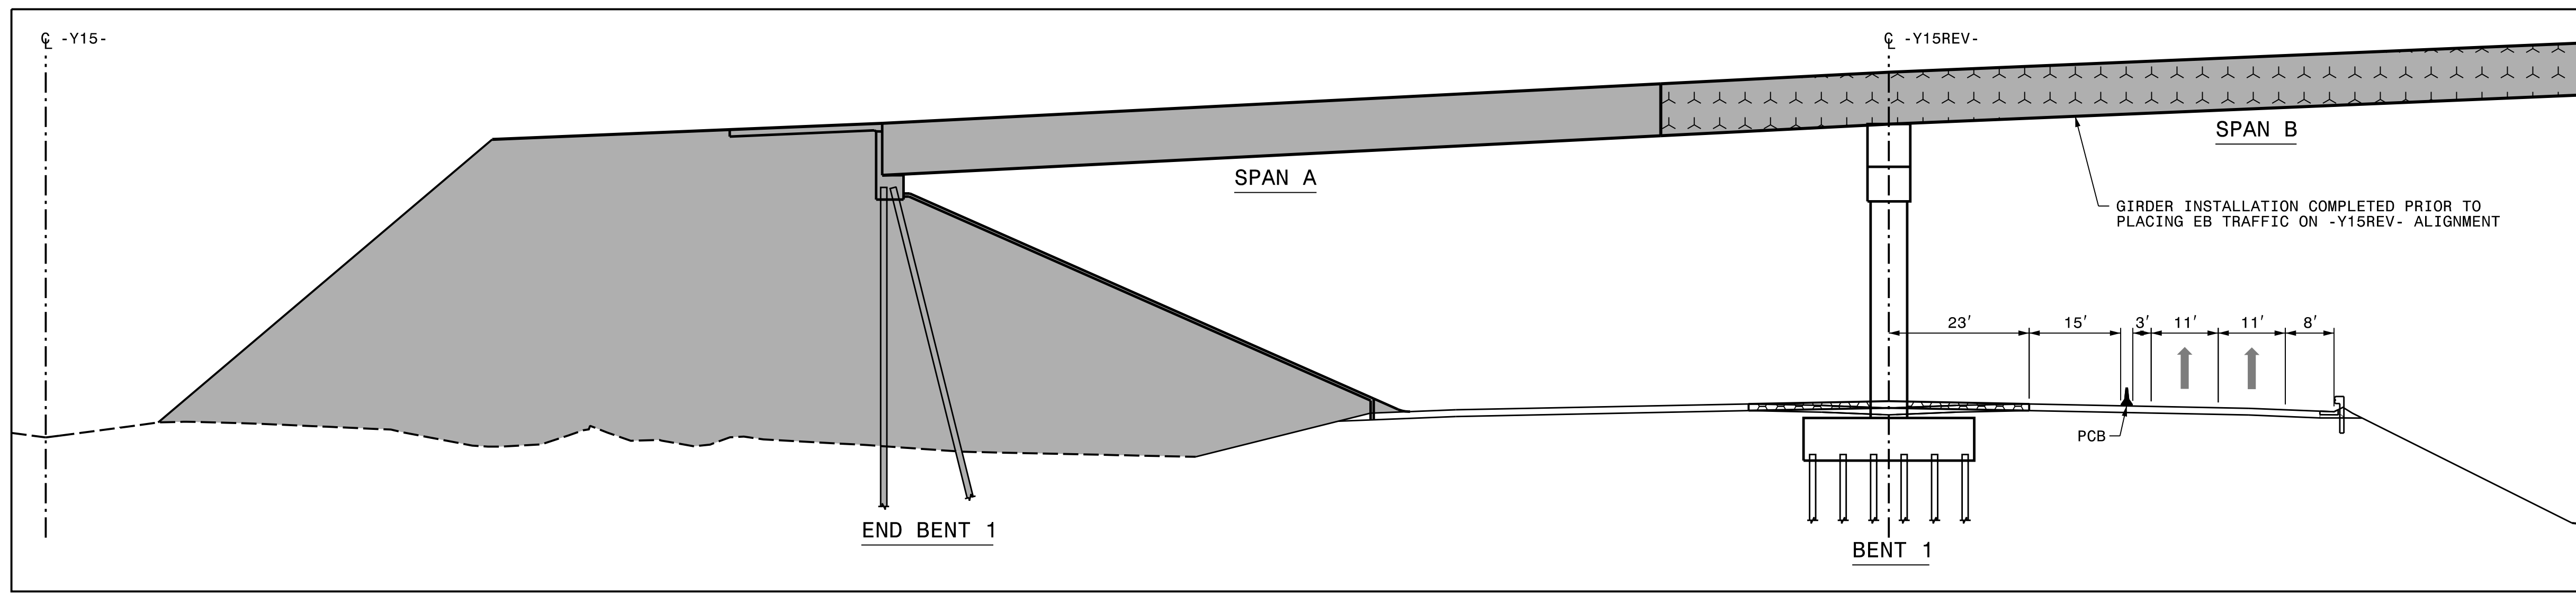



PROJ. REFERENCE NO. U-2579AB	SHEET NO. TMP-7.82
 HDR Engineering, Inc. of the Carolinas 555 Fayetteville St, Suite 900 Raleigh, N.C. 27601 N.C.B.E.L.S. License Number: F-0116	



PHASE 1, STEP 1



PHASE 2, STEP 1

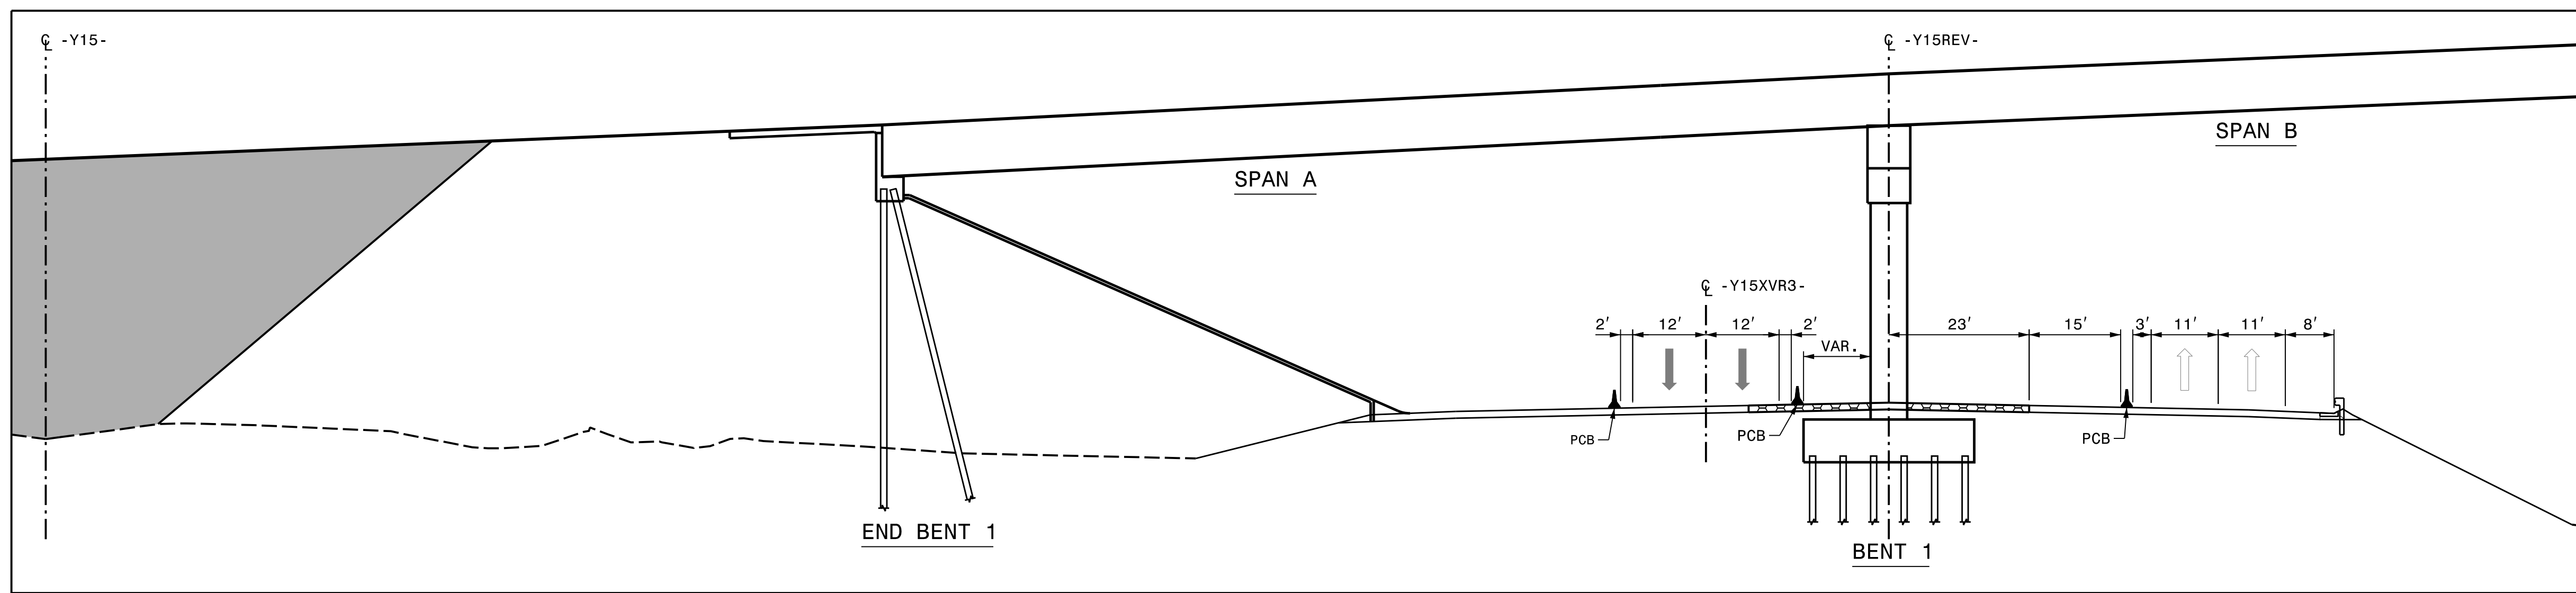


PHASE 3, STEP 1

PLOT DRIVER: NCDOT_pdf_color_eng_50.plt
 USER: CHARNDEN
 DATE: 7/13/2021
 TIME: 5:21:36 PM
 FILE: p:\dwg\hdr\users\01\hdb\US-East\01\Documents\NCDOT\U2579AB\6.0\CAD\BTM\6.2\Work\In_Progress\U-2579AB\TCP\U2579AB_TC_TMP-07.79_Area_4_Cut_Sections


REVISIONS

APPROVED: *Michelle Ward*
 DATE: 10/13/2021

SEAL

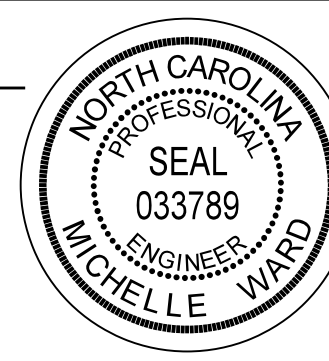

**DOCUMENT NOT CONSIDERED FINAL
UNLESS ALL SIGNATURES COMPLETED**

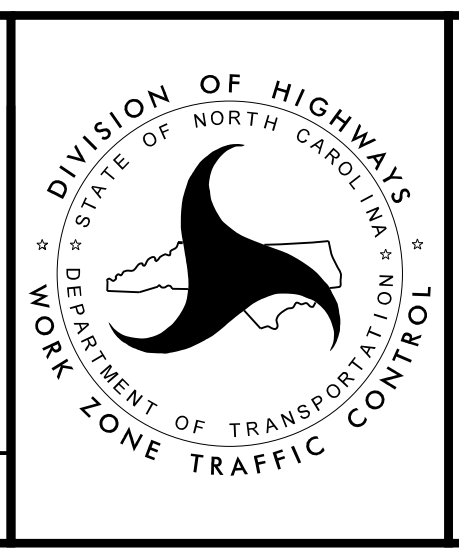

AREA 4
 CUT SECTION D-D
 -Y15REV- STA. 42+00