
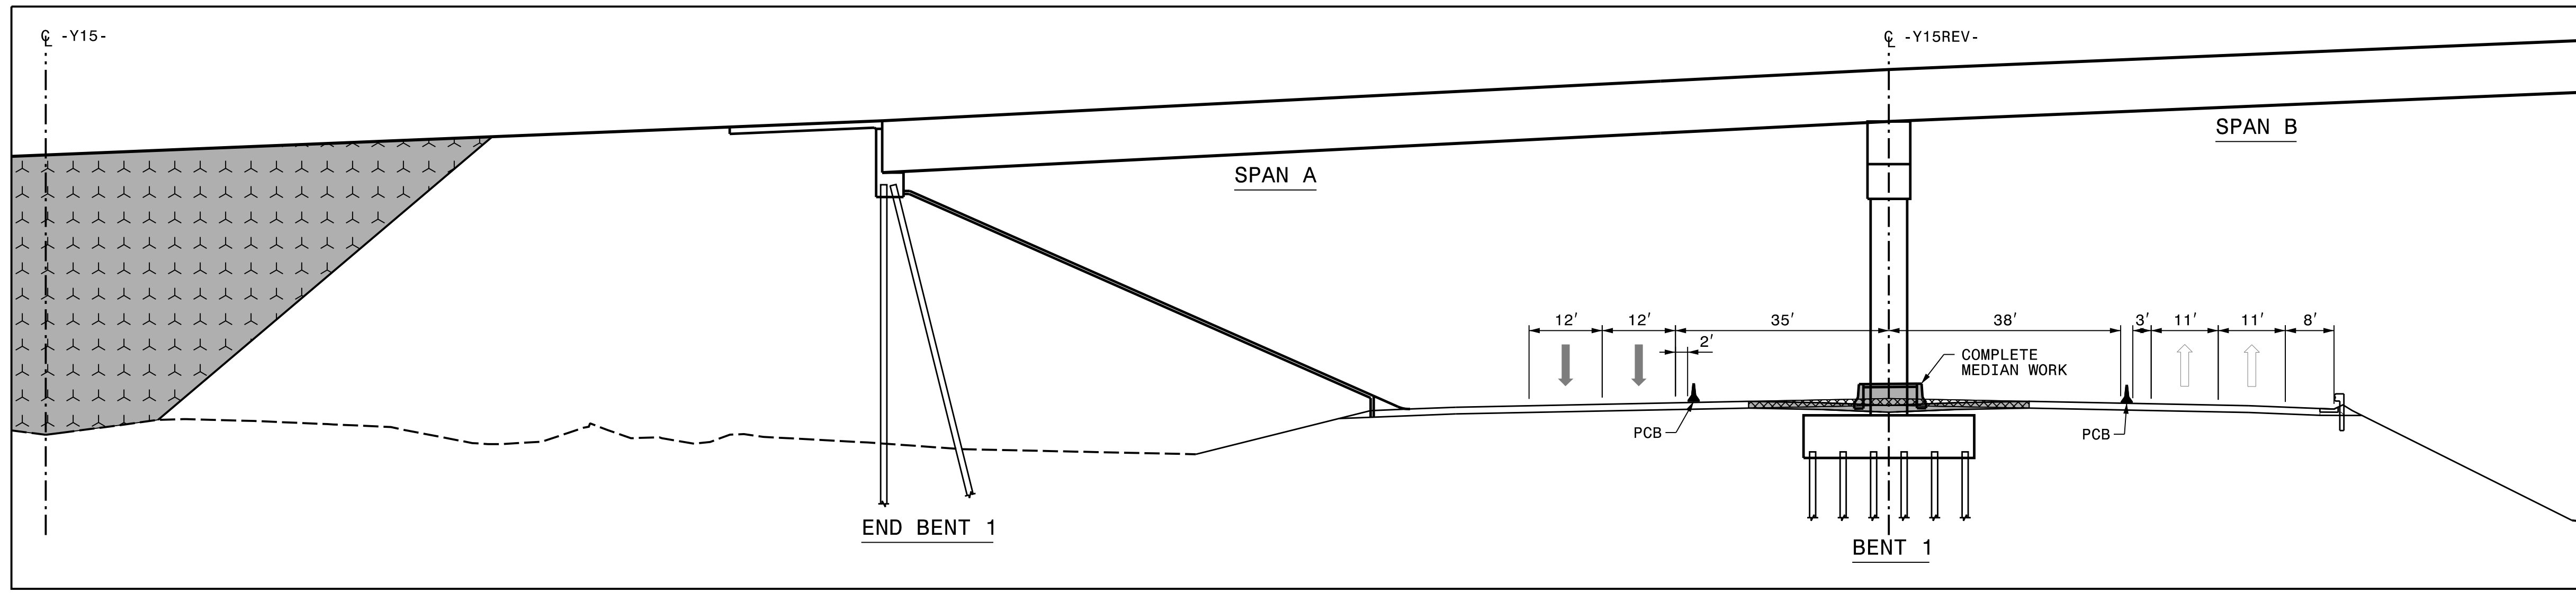
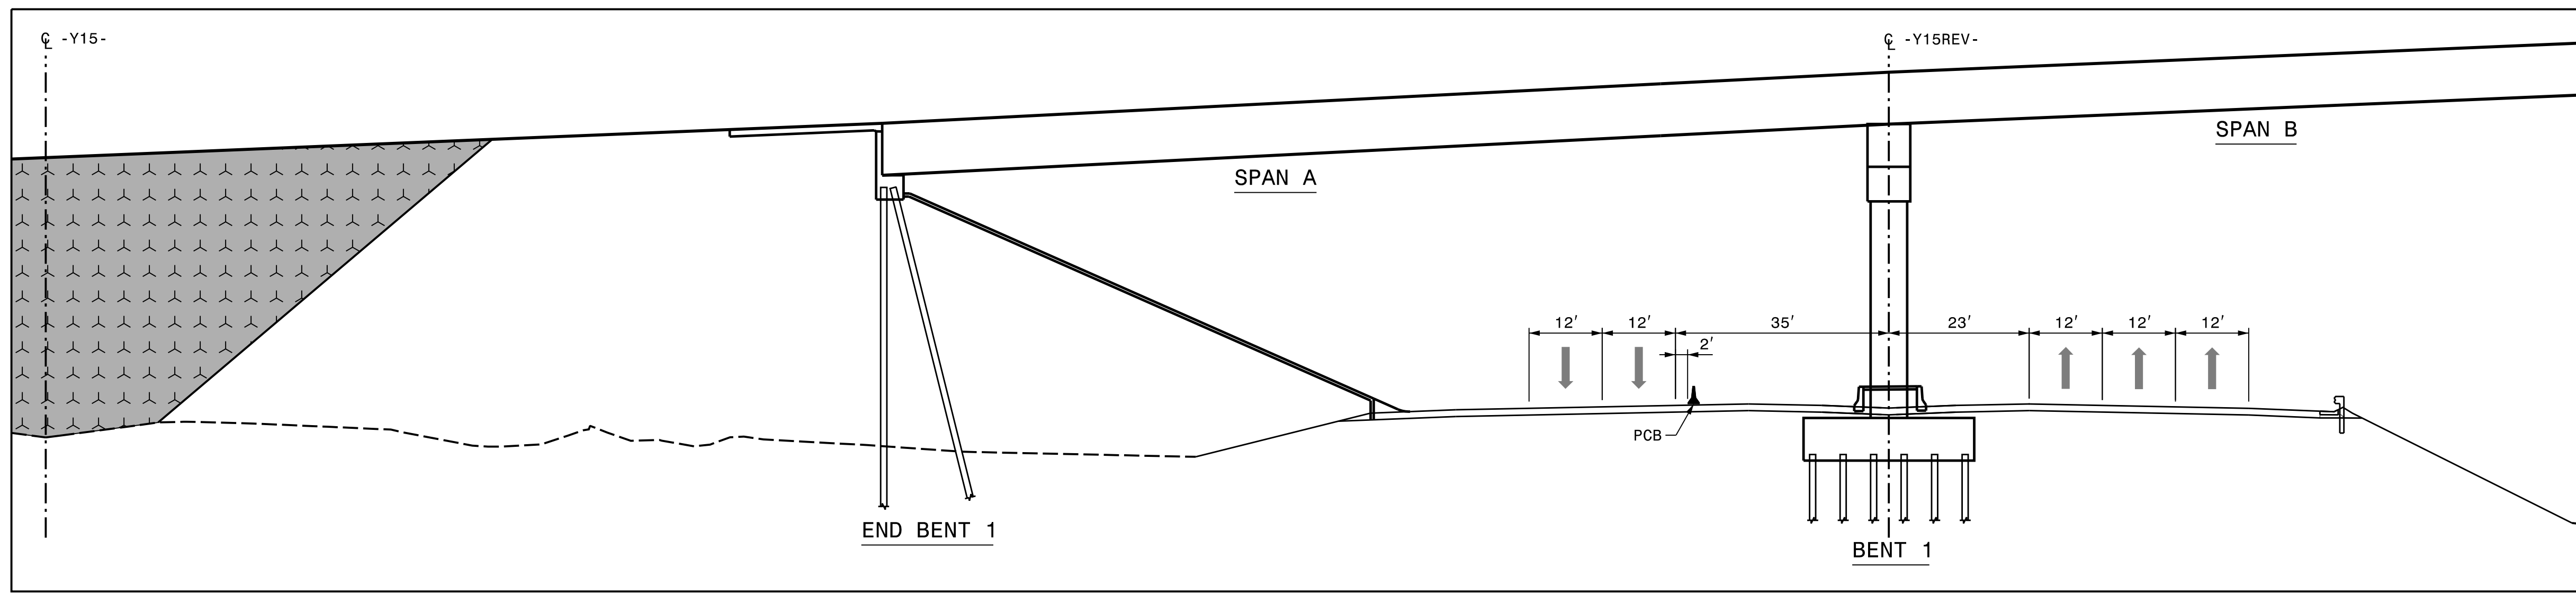


PROJ. REFERENCE NO.	SHEET NO.
U-2579AB	TMP-7.83
 HDR Engineering, Inc. of the Carolinas 555 Fayetteville St, Suite 900 Raleigh, N.C. 27601 N.C.B.E.L.S. License Number: F-0116	



PHASE 3, STEP 2




PHASE 4, STEP 1

REVISIONS


PLOT DRIVER: NCDOT_pdf_color_eng_50.plt PENTABLE: NCDOT_tcp.tbl
 USER: CHARNDEN DATE: 7/13/2021 TIME: 5:21:38 PM
 FILE: p:\dwg\hdr\users\01\HDE.US.East.01\Documents\NCDOT\U2579AB\6.0.CAD.BTM\6.2.Work.In_Progress\U-2579AB\TC.TMP-07.79 Area 4 Cut Sections

APPROVED: *Michelle Ward*
 DATE: 10/13/2021

SEAL

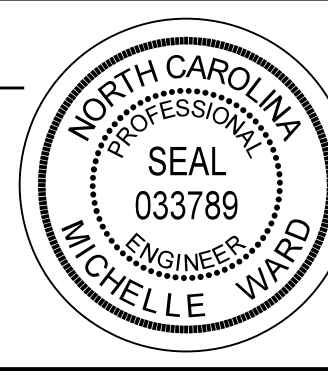

**DOCUMENT NOT CONSIDERED FINAL
UNLESS ALL SIGNATURES COMPLETED**

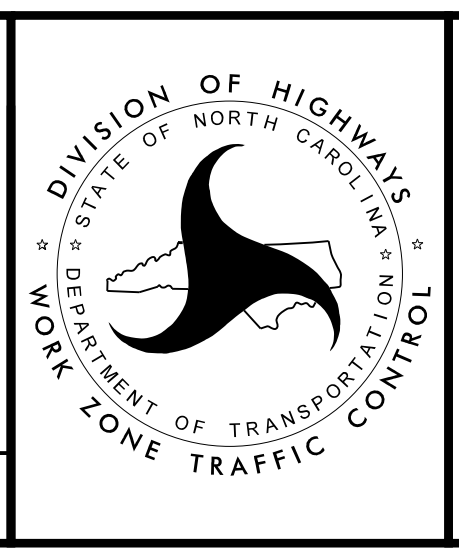

AREA 4
 CUT SECTION D-D
 -Y15REV- STA. 42+00