



PHASE 1, STEP 1

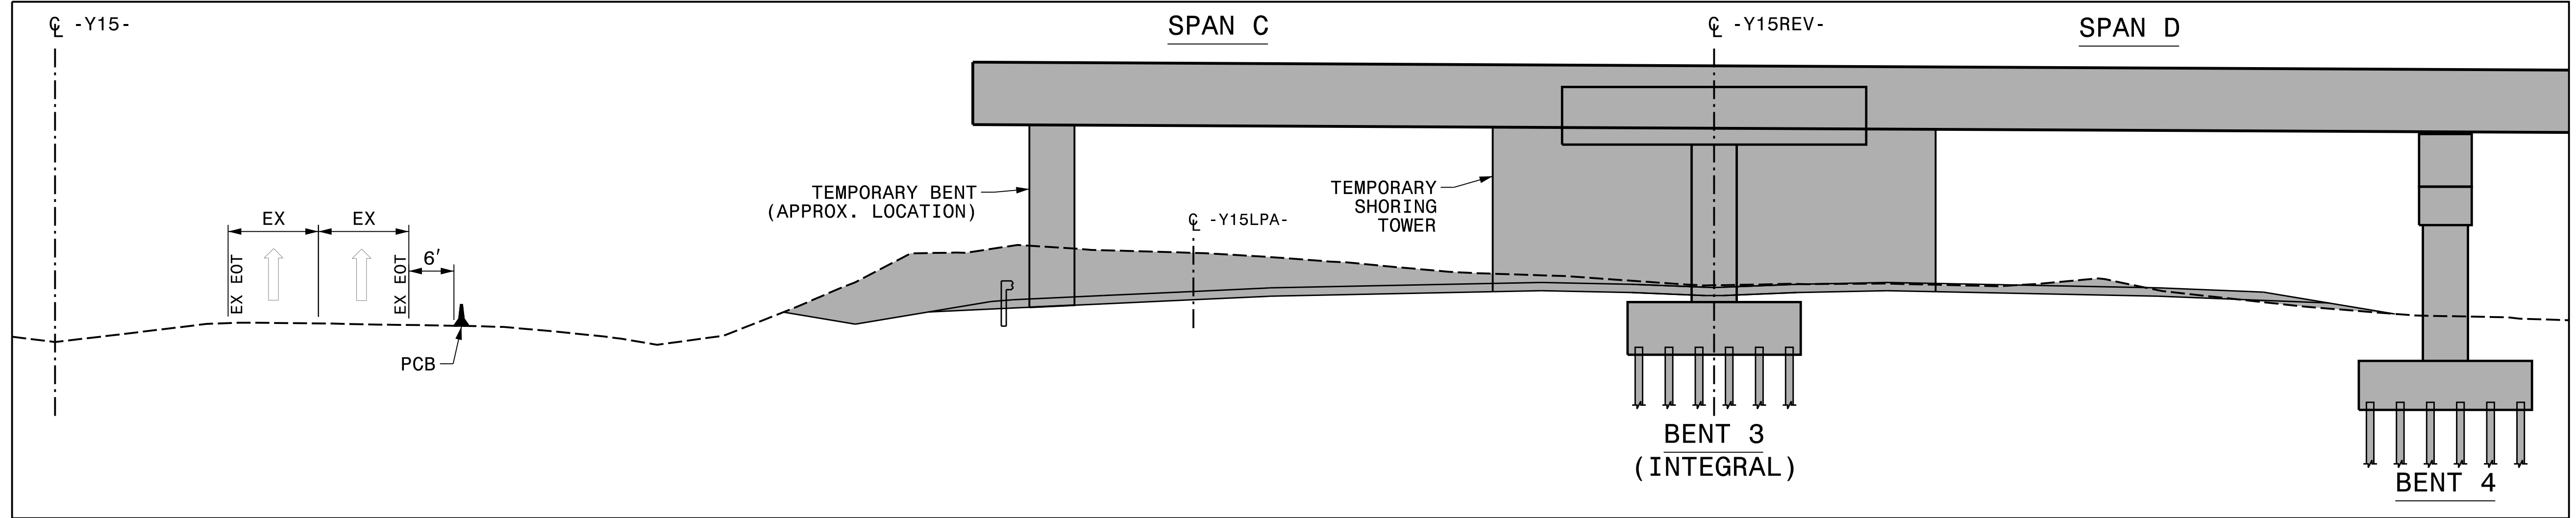

PHASE 2, STEP 1

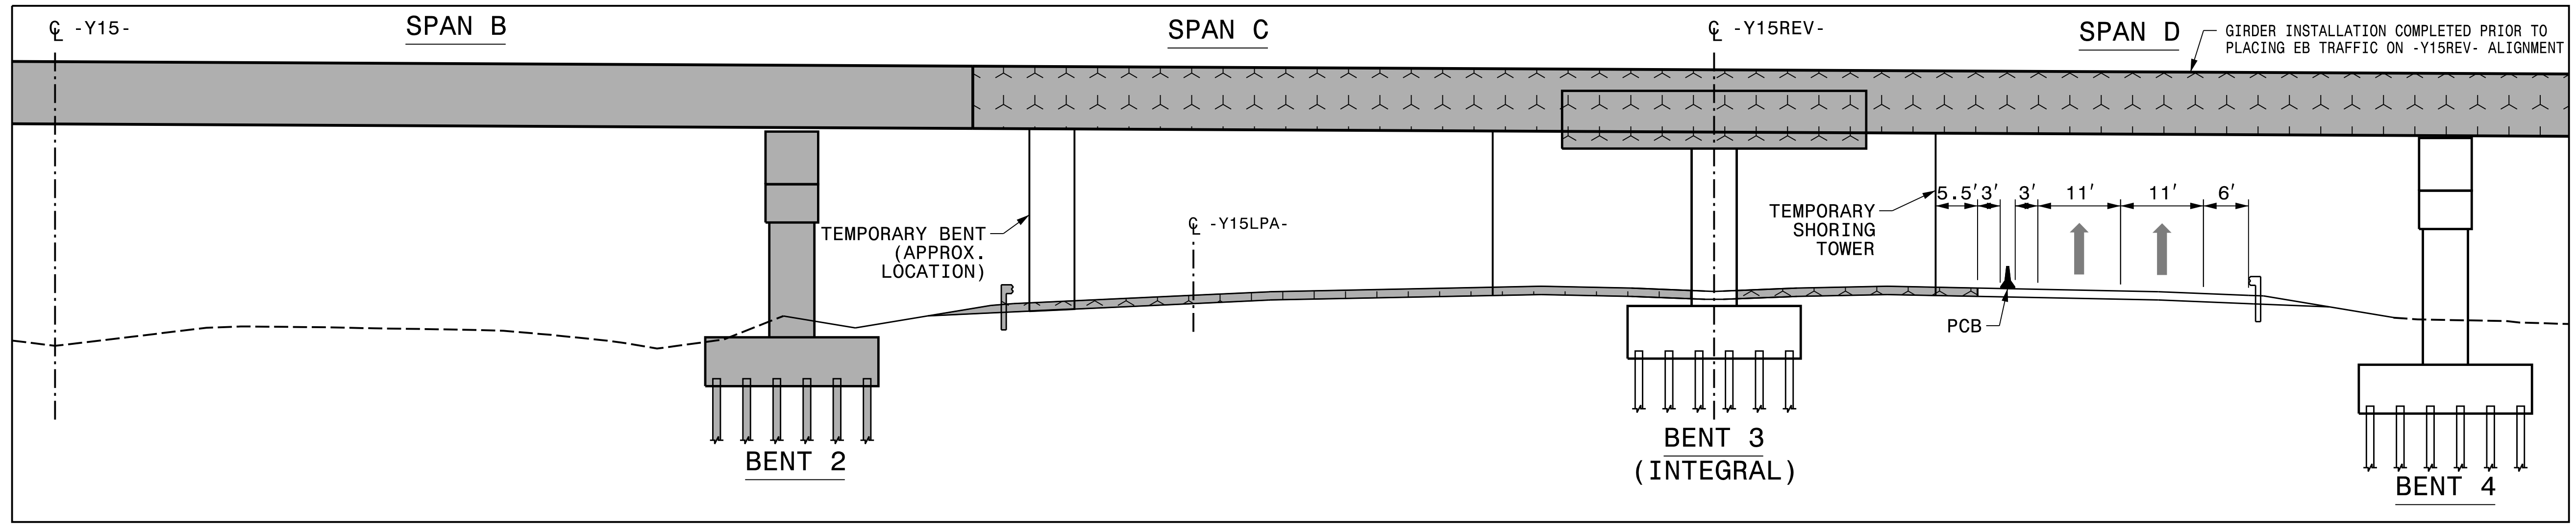


REVISIONS

PLOT DRIVER: NCDOT_pdf_color_eng_50.plt
 USER: CHARNDEN
 DATE: 7/13/2021
 TIME: 5:21:42 PM
 FILE: p:\dwg\hdr\users\01\hdb\US-East\01\Documents\NCDOT\NCDOT-U2579AB\6.0.CAD.BTM\6.2.Work.In_Progress\U-2579AB\TCP\U2579AB.TC.TMP-07.79 Area 4 Cut Sections


APPROVED: *Michelle Ward*

DATE: 10/13/2021

SEAL

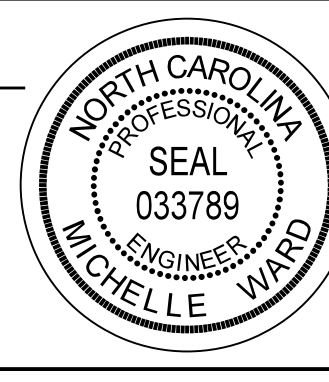

**DOCUMENT NOT CONSIDERED FINAL
UNLESS ALL SIGNATURES COMPLETED**

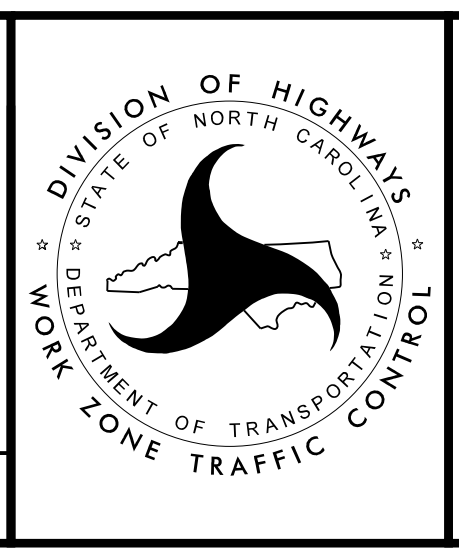

AREA 4
 CUT SECTION F-F
 -Y15REV- STA. 52+00