



PHASE 3, STEP 1

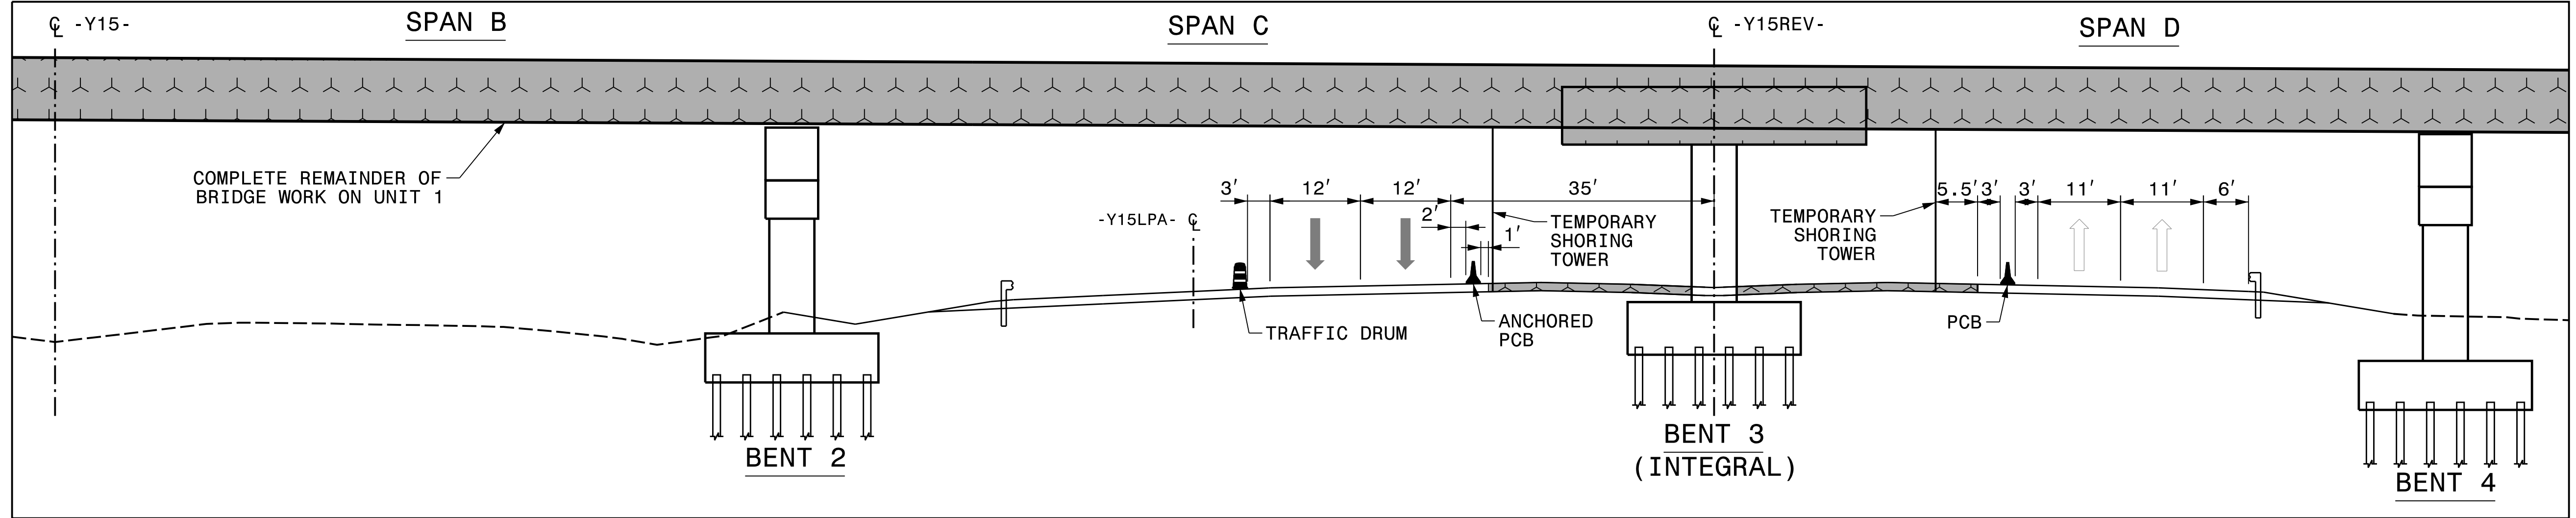

PHASE 3, STEP 2

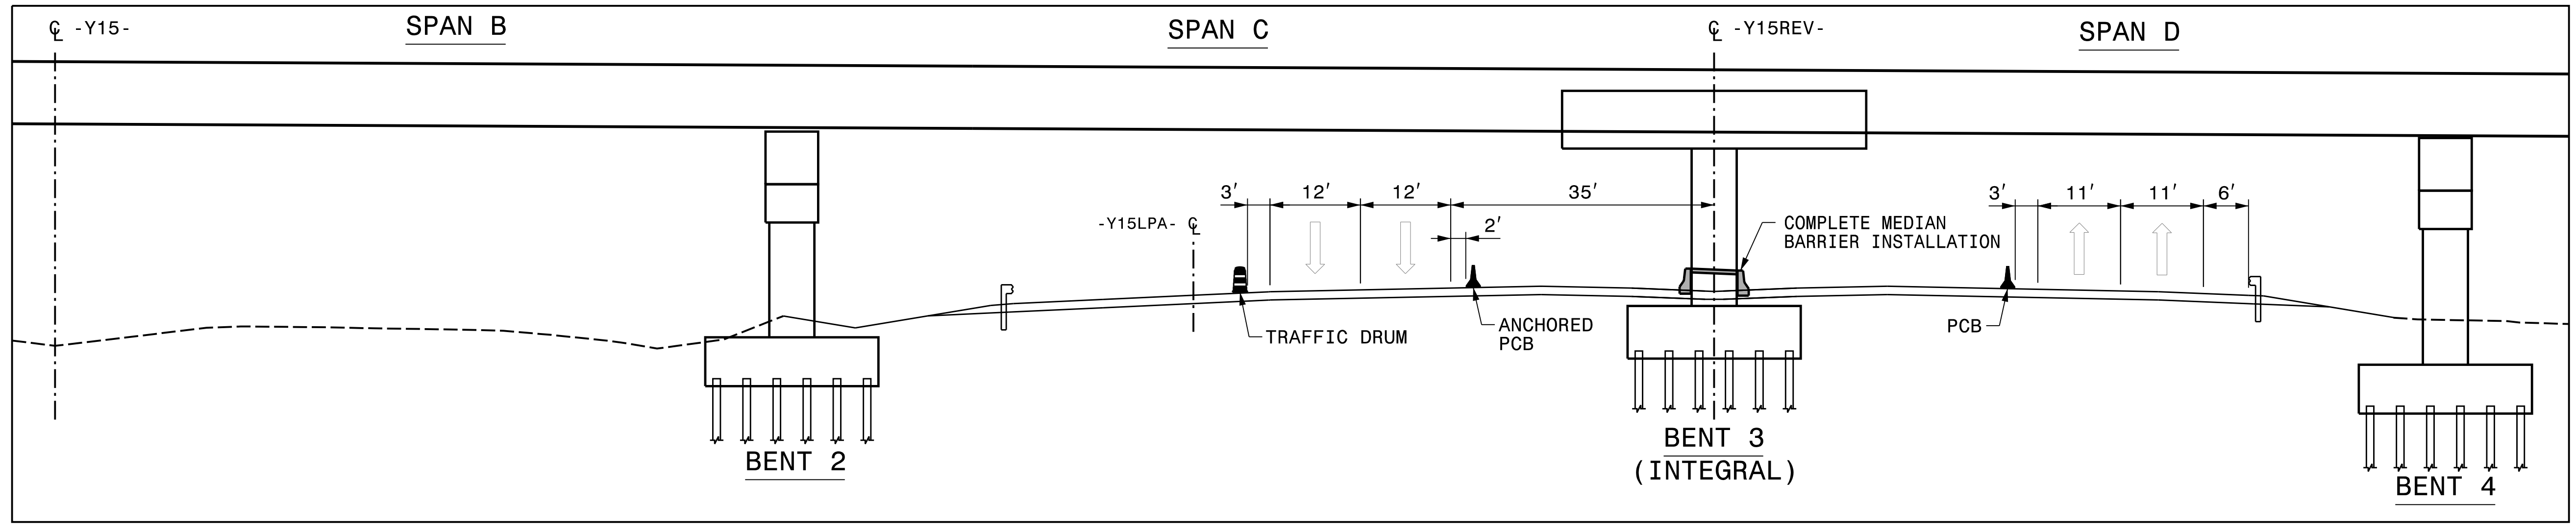


REVISIONS

PLOT DRIVER: NCDOT_pdf_color_eng_50.plt
 USER: CHARNDEN
 DATE: 7/13/2021
 TIME: 5:21:43 PM
 FILE: p:\dwg\hdr\users\01\hdb\us-east\01\documents\NCDOT\NCDOT-U2579AB\6.0\CAD\BTM\6.2\Work\In_Progress\U-2579AB\TC\U2579AB.TC_TMP-07.79_Area_4_Cut_Sections


APPROVED: *Michelle Ward*

DATE: 10/13/2021

SEAL

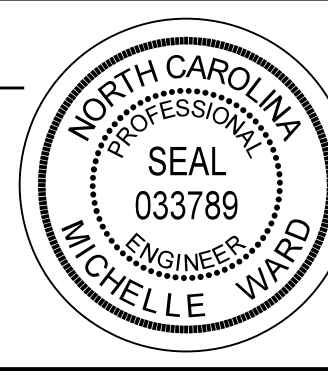

**DOCUMENT NOT CONSIDERED FINAL
UNLESS ALL SIGNATURES COMPLETED**

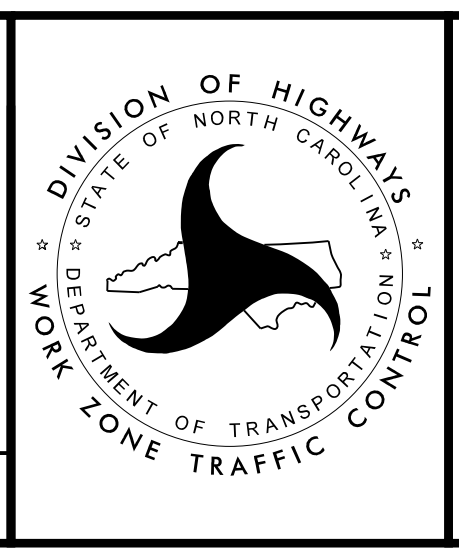

AREA 4
CUT SECTION F-F
-Y15REV- STA. 52+00