
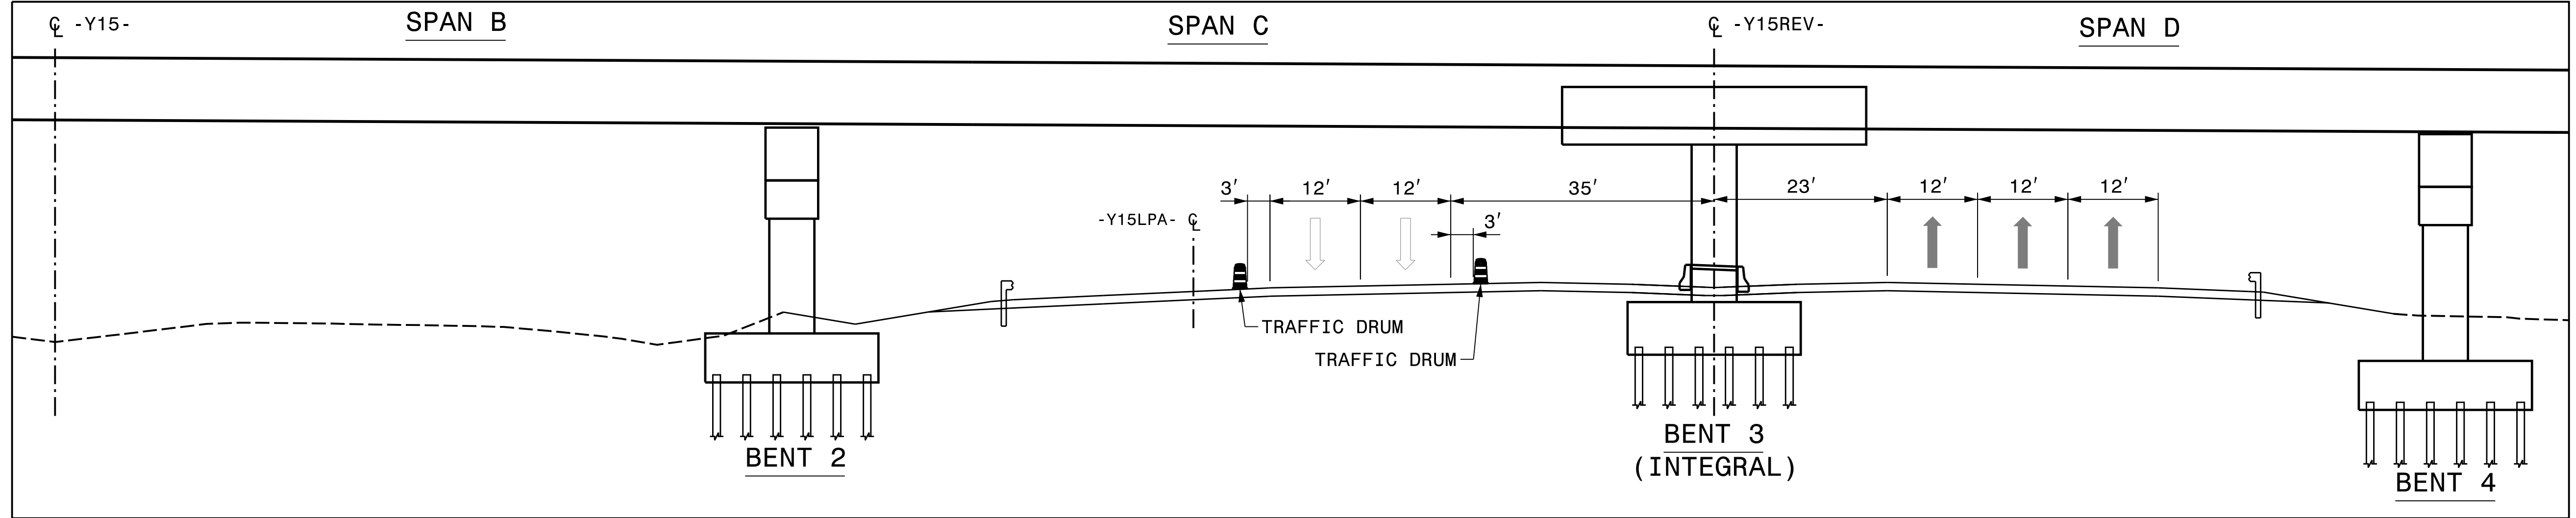
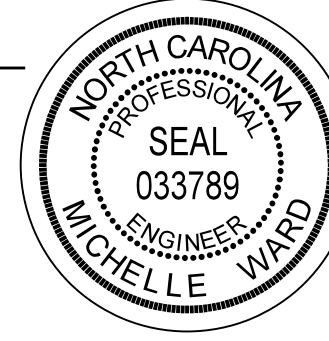


PHASE 4, STEP 1

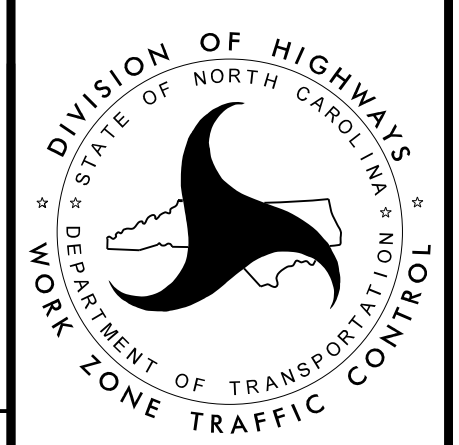

PLOT DRIVER: NCDOT\_pdf\_color\_eng\_50.plt  
 USER: CHARNDEN  
 DATE: 7/13/2021  
 TIME: 5:21:45 PM  
 FILE: p:\dwg\hdr\users\01\HDE\US-East\01\Documents\NCDOT\U2579AB\6.0\CAD\BTM\6.2\Work\_In\_Progress\U-2579AB\TCP\U2579AB\_TC\_TMP-07.79\_Area\_4\_Cut\_Sections

REVISIONS

APPROVED: <i>Michelle Ward</i> DATE: 10/13/2021  SEAL 		<p style="text-align: center;"> <b>AREA 4</b>  <b>CUT SECTION F-F</b>  <b>-Y15REV- STA. 52+00</b> </p>
<b>DOCUMENT NOT CONSIDERED FINAL          UNLESS ALL SIGNATURES COMPLETED</b>		