




PHASE 1, STEP 1

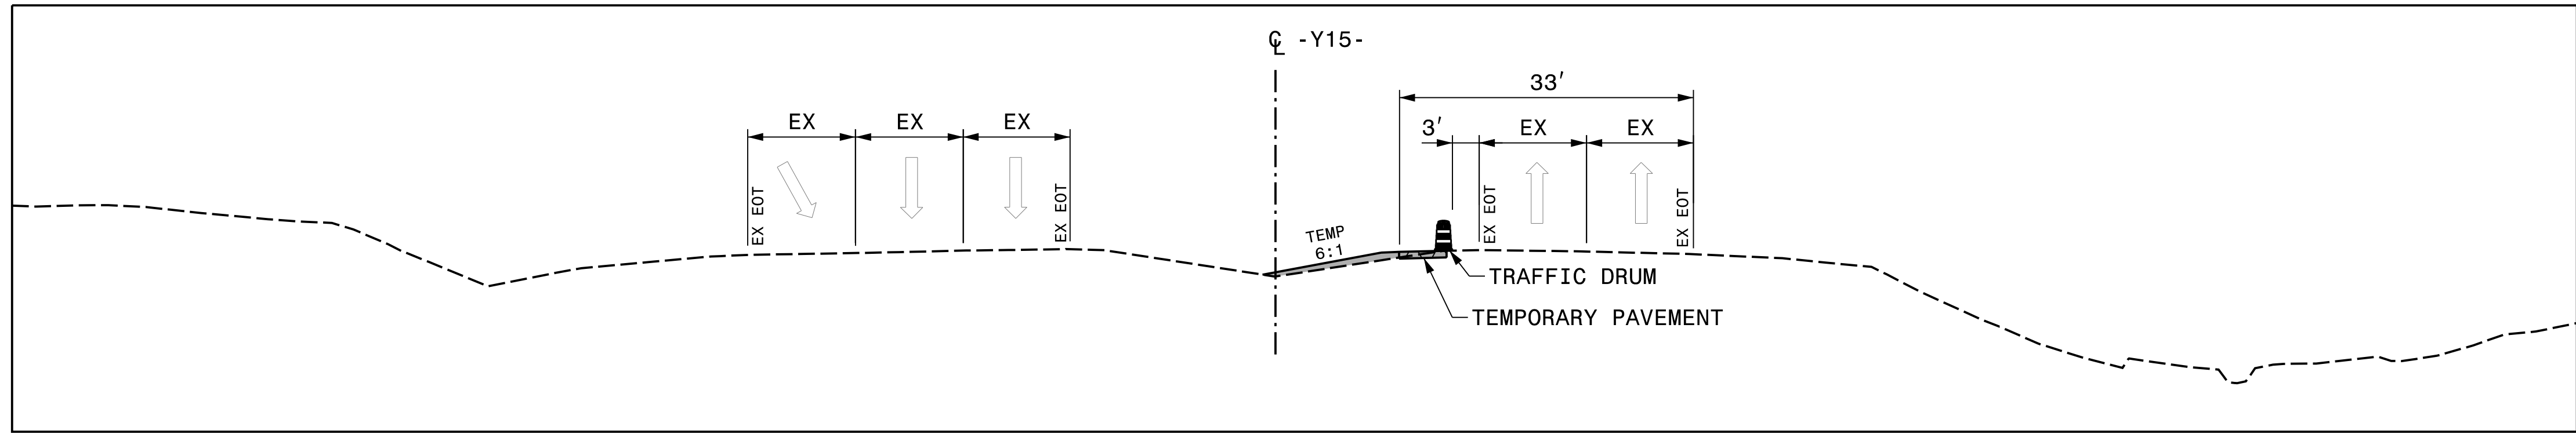

PHASE 1, STEP 2

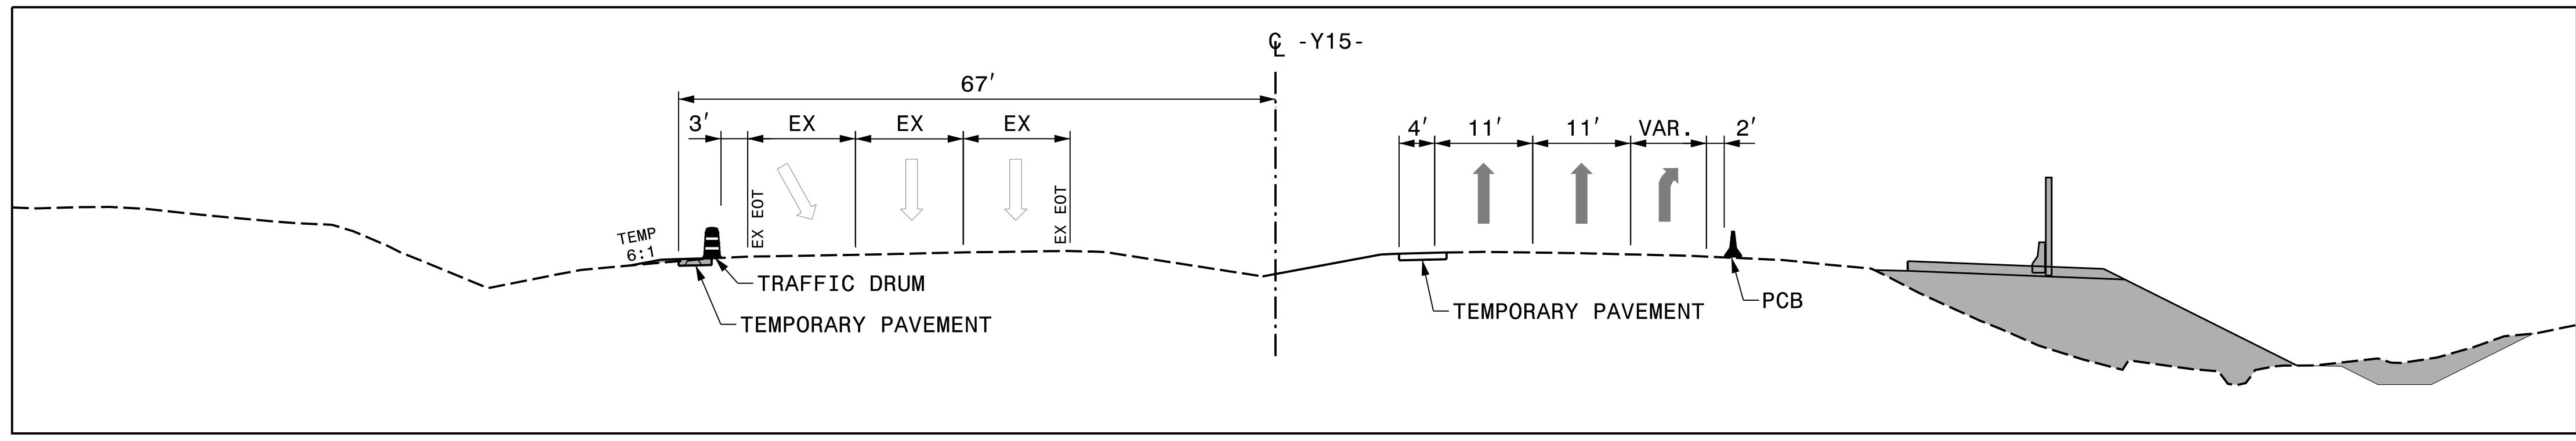

PHASE 1, STEP 2A

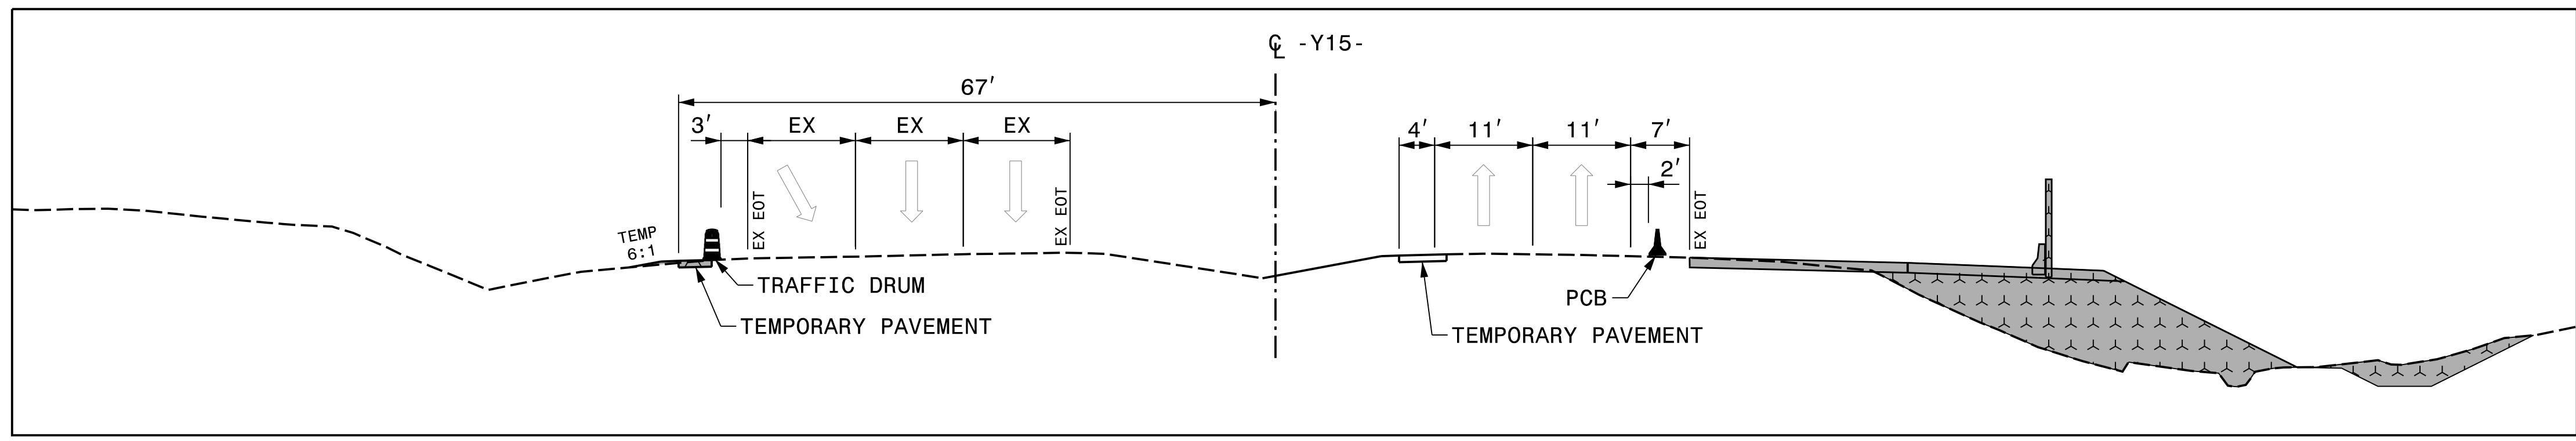


REVISIONS

PLOT DRIVER: NCDOT_color_eng_50.plt
 USER: CHARNDEN
 DATE: 7/13/2021
 TIME: 5:21:49 PM
 FILE: p:\dwg\hdr\users\01\hdb\US-East\01\Documents\NCDOT\NCDOT-U2579AB\6.0.CAD\BTM\6.2.Work\In_Progress\U-2579AB\TCP\U2579AB_TC_TMP-07.79_Area_4_Cut_Sections


APPROVED: *Michelle Ward*

DATE: 10/13/2021

SEAL

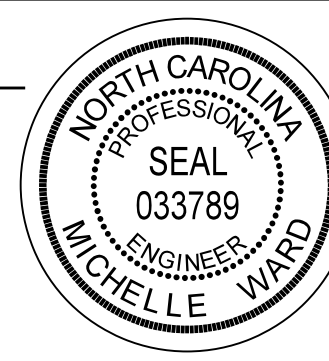

**DOCUMENT NOT CONSIDERED FINAL
UNLESS ALL SIGNATURES COMPLETED**

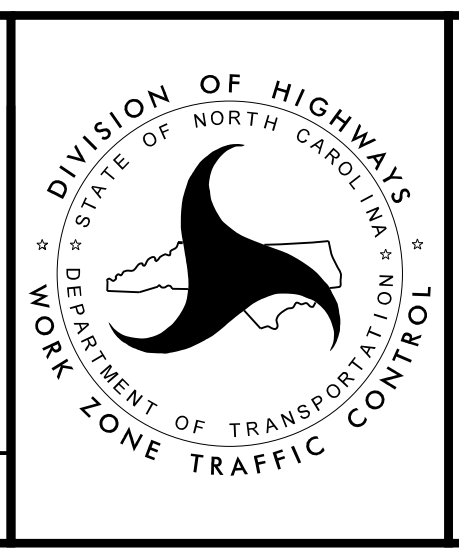

AREA 4
 CUT SECTION H-H
 -Y15- STA. 158+50