
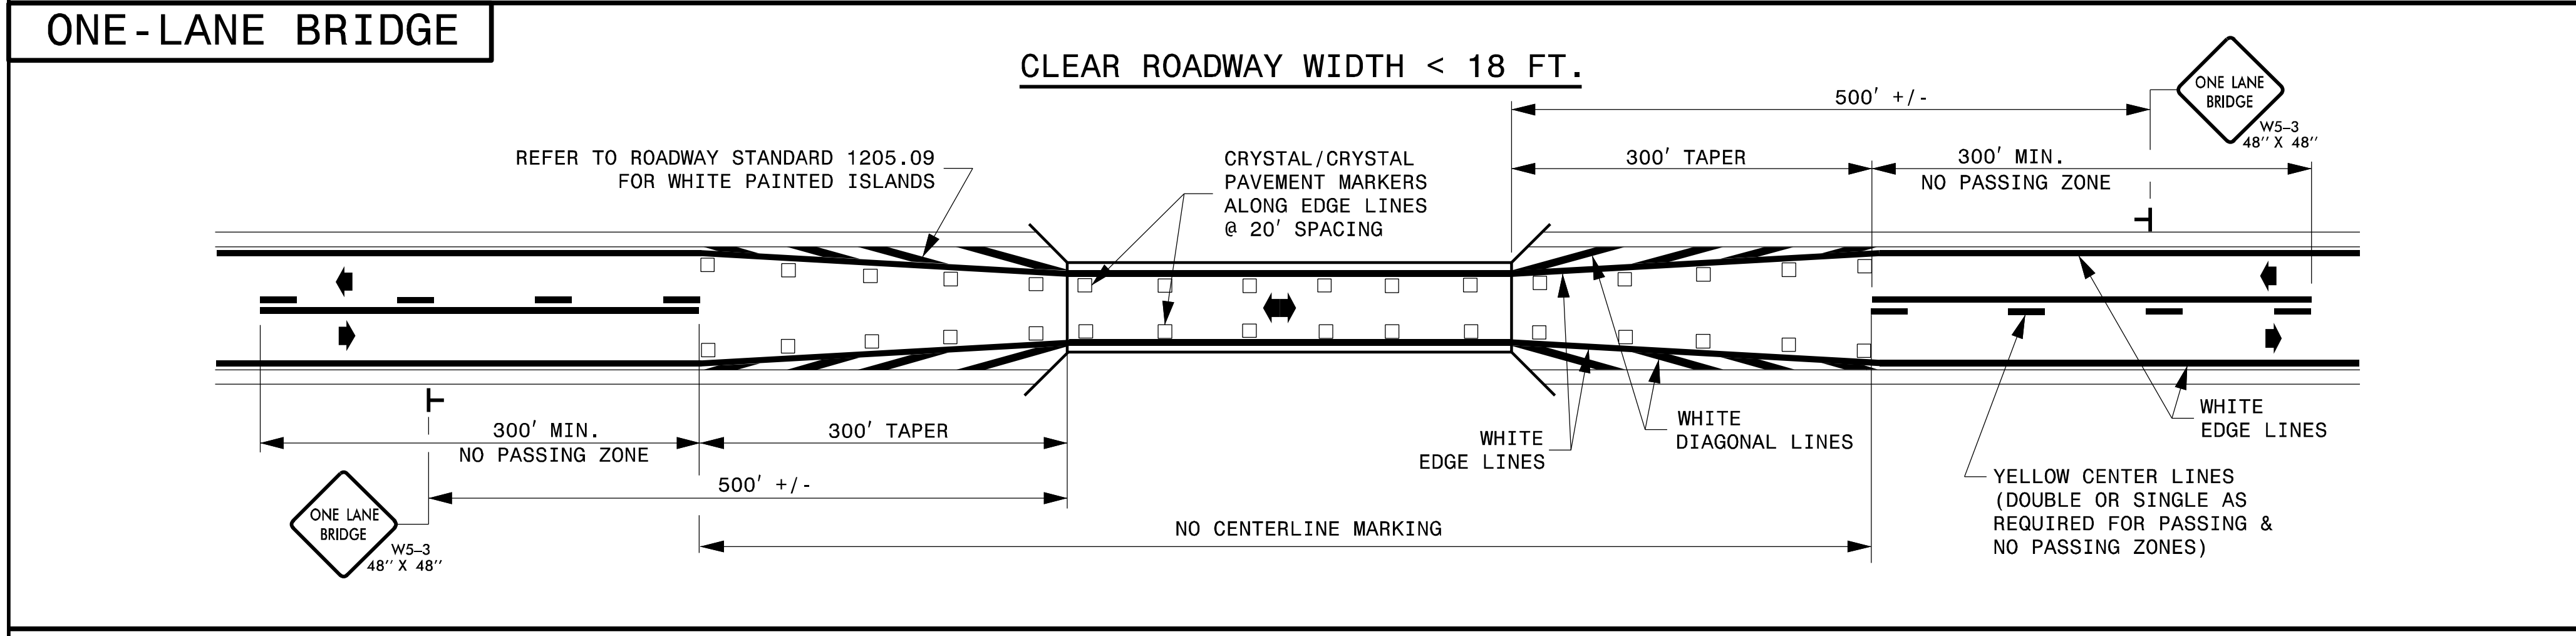
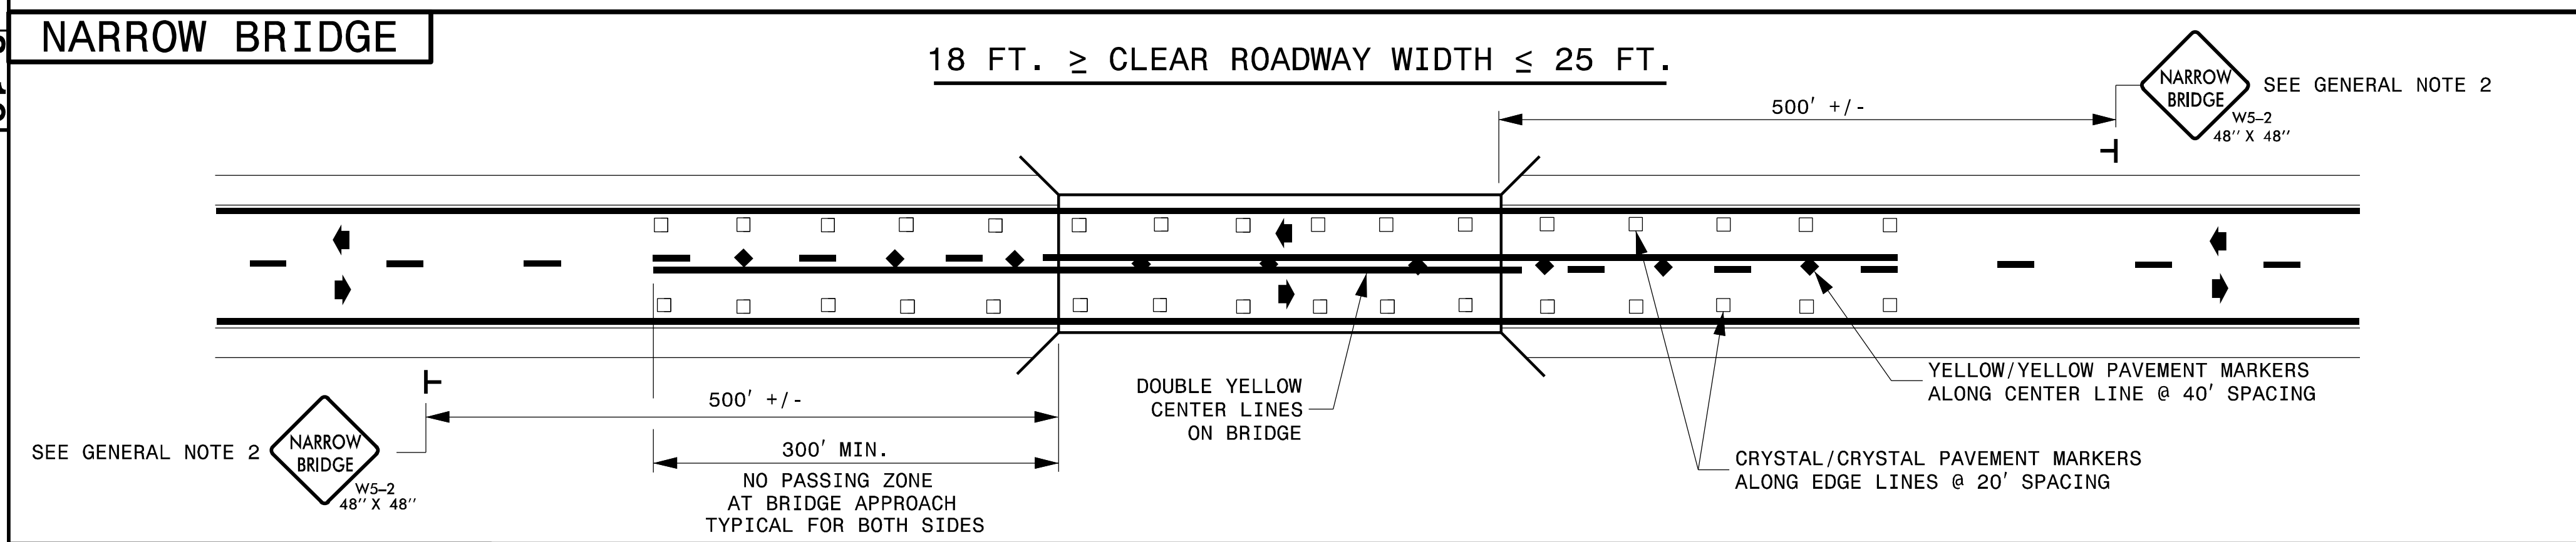
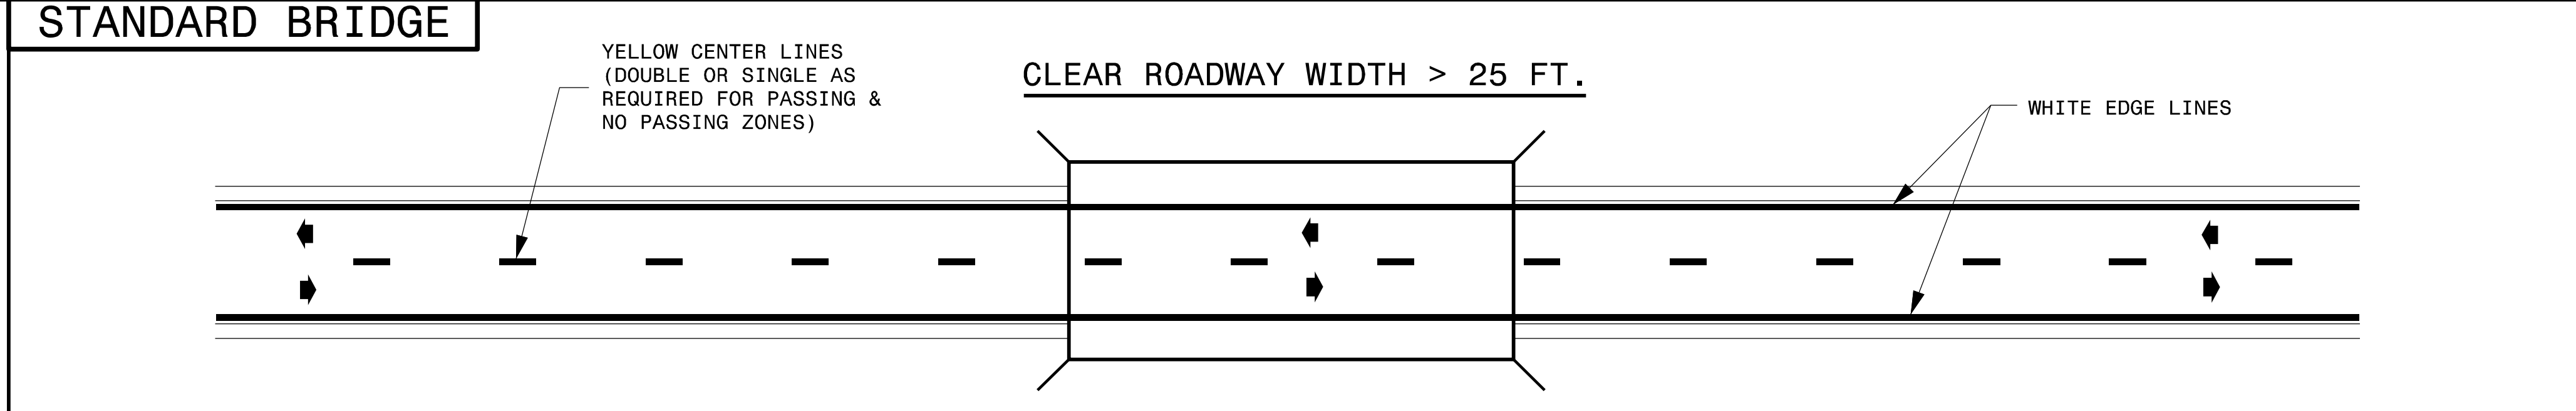


TIP NO. SHEET NO.
 U-2579AB DocuSign RMP-1C
 APPROVED: *Matthew V. Springer*
 DATE: 8/30/2019
 SEAL


STATE OF NORTH CAROLINA
 DEPT. OF TRANSPORTATION
 DIVISION OF HIGHWAYS
 RALEIGH, N.C.



- GENERAL NOTES:
- 1- NO PASSING ZONES SHOWN ARE MINIMUMS. APPLY MINIMUM PASSING AND STOPPING SIGHT DISTANCES AS DETERMINED BY THE ENGINEER.
 - 2- FOR BRIDGES WITH 18 TO 25 FEET CLEAR ROADWAY WIDTH, SIGNS MUST BE USED WHEN THE APPROACH PAVEMENT WIDTH IS 2 FOOT OR GREATER THAN THE CLEAR ROADWAY WIDTH.

LEGEND	
←	DIRECTION OF TRAFFIC FLOW
◆	YELLOW/YELLOW PAVEMENT MARKER
⊥	STATIONARY SIGN
□	CRYSTAL/CRYSTAL PAVEMENT MARKER

STATE OF NORTH CAROLINA
 DEPT. OF TRANSPORTATION
 DIVISION OF HIGHWAYS
 RALEIGH, N.C.

ENGLISH DETAIL DRAWING FOR
PAVEMENT MARKINGS
 BRIDGES

SHEET 1 OF 1
1205D12

SHEET 1 OF 1
1205D12

**REVISED PAVEMENT MARKING
 ROADWAY STANDARD DRAWING**

08/30/19 S:\S&B\Standards Group\Standards and Drawings\Drawings\Division 12 Final\1205D12\08-29-19.dgn User:dstokes