
PROJECT REFERENCE NO.		SHEET NO.	
U-2579AB		EC-IOA/CONST.IO	
RW SHEET NO.			
ROADWAY DESIGN ENGINEER		HYDRAULICS ENGINEER	

HDR Engineering, Inc. of the Carolinas 555 Fayetteville St, Suite 900 Raleigh, N.C. 27601 N.C.B.E.L.S. License Number: F-0116

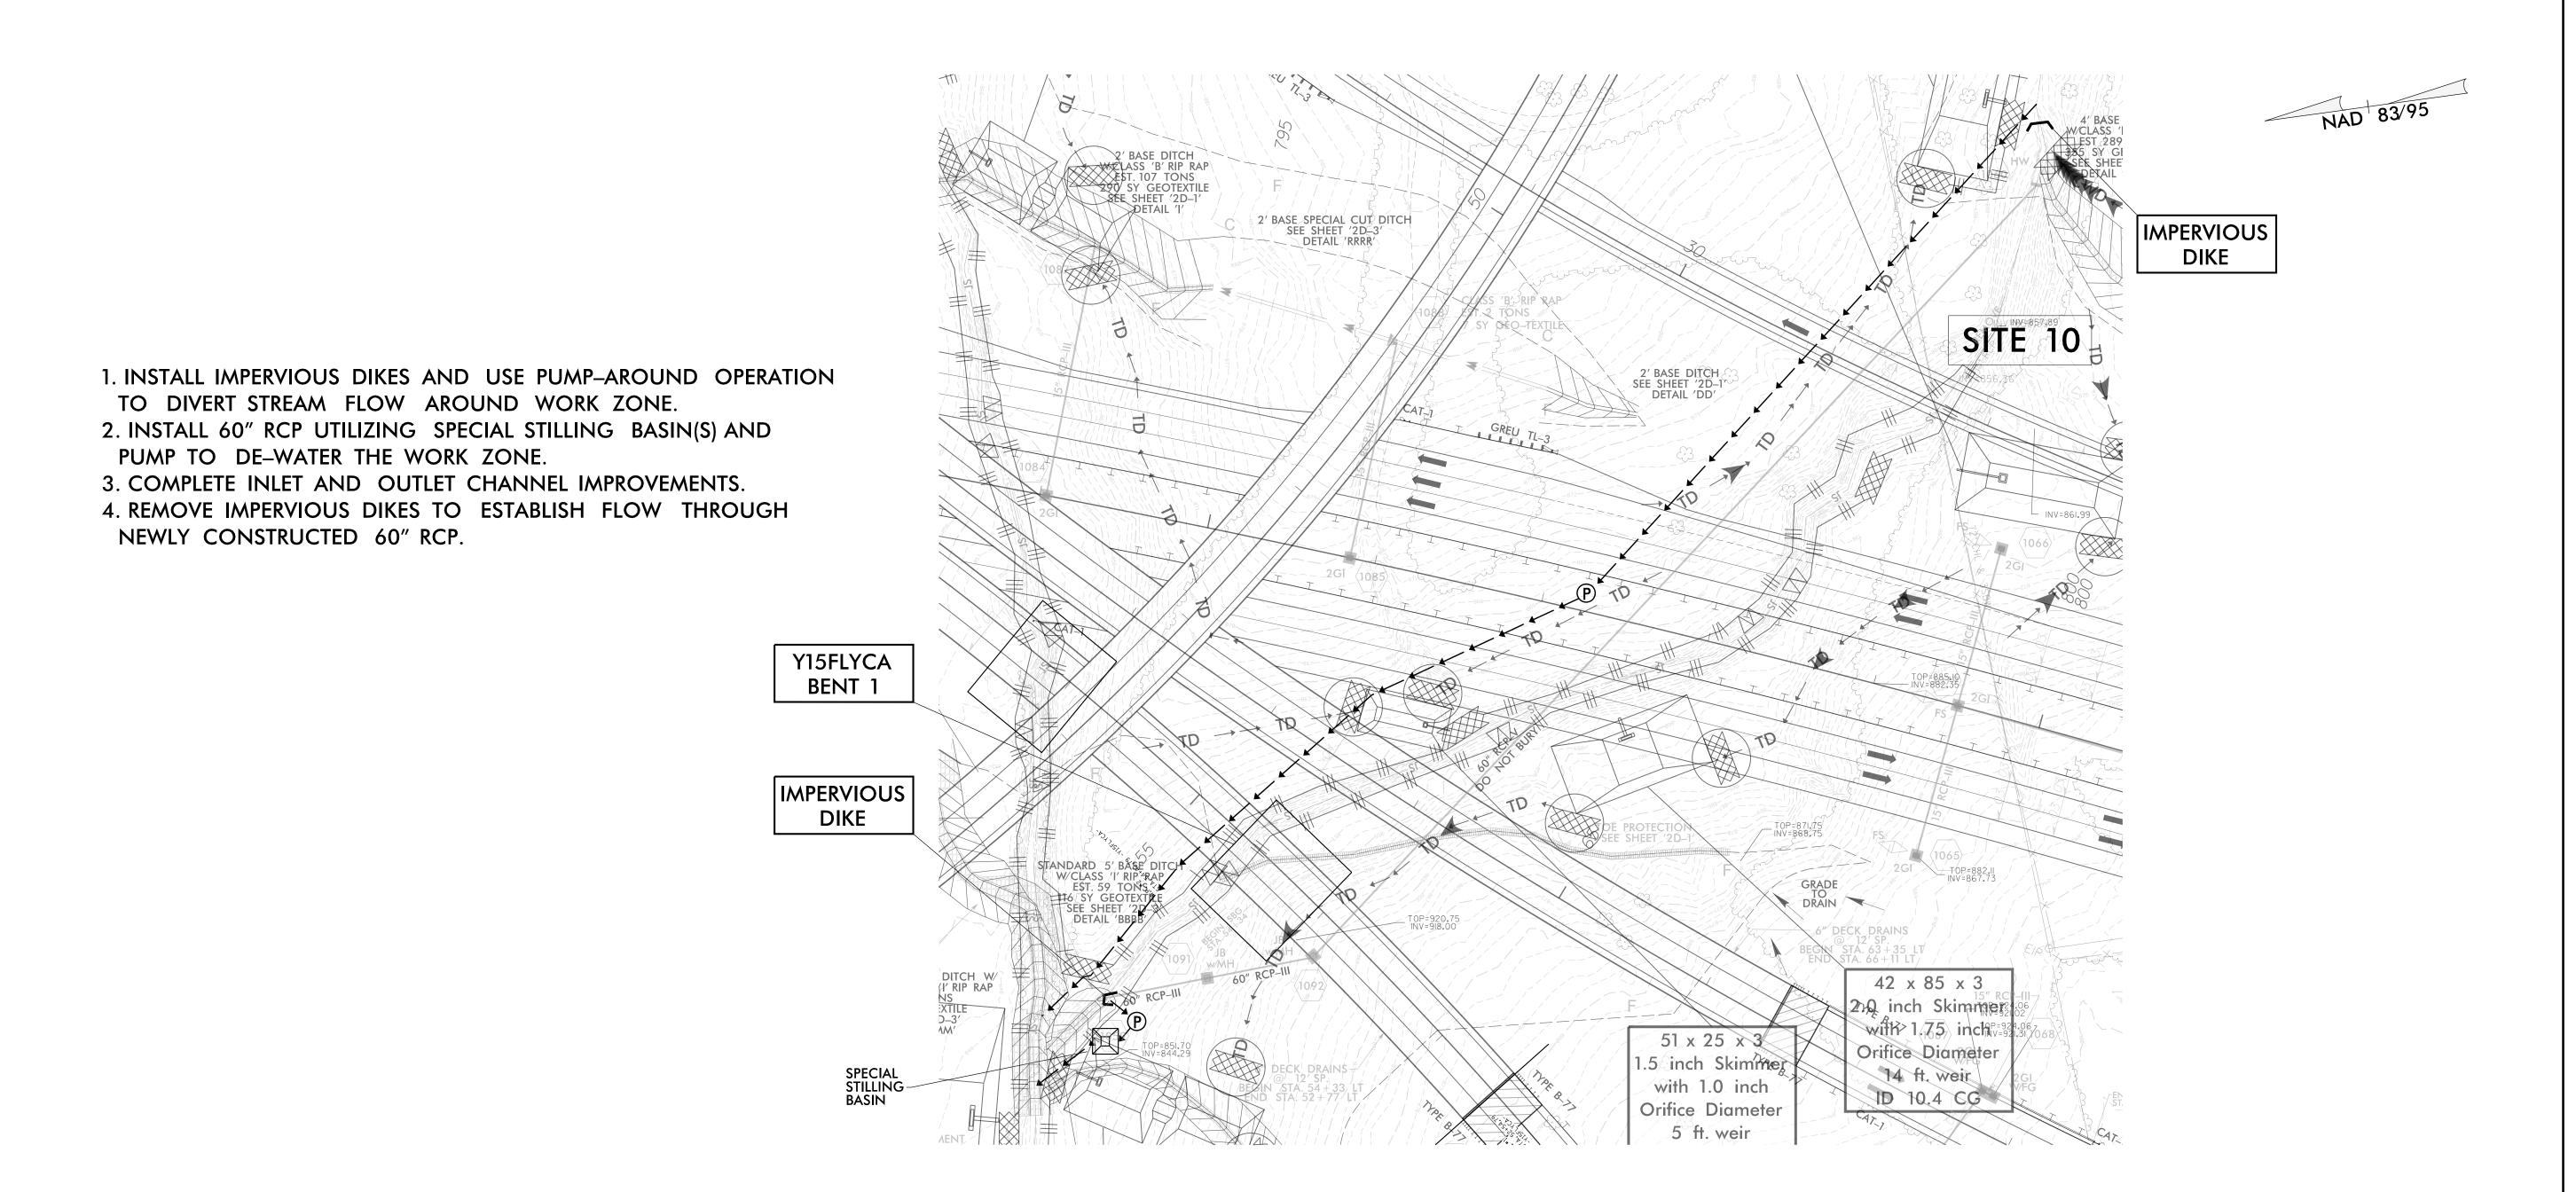

## **NOTES:**

- 1. PRESUME THAT THE 6'X7' CULVERT AND OUTLET CHANNEL WORK COVERED ON CONSTRUCTION SEQUENCE SHEET EC-10B WILL BE COMPLETED PRIOR TO INSTALLATION OF THE 60" PIPE.
- 2. CONTRACTOR TO USE TEMPORARY PIPE AS NECESSARY TO AVOID CONFLICT WITH CONSTRUCTION OF Y15FLYCA BENT 1.
- 3. COMPLETE BYPASS PUMP NOT INTENDED TO BE IN PLACE FOR THE ENTIRE PIPE INSTALLATION.
- 4. CONTRACTORS MAY BUILD AS MUCH OF THE PIPE IN THE DRY AS POSSIBLE AND USE BYPASS PUMPING WHEN MAKING FINAL CONNECTIONS.
- 5. DRAWING ACKNOWLEDGES THAT BYPASS CLEAN WATER PUMPING IS THE RECOMMENDED METHOD FOR CONVEYING JURISDICTIONAL FLOW, AND RECOMMEND USE OF IMPERVIOUS DIKES AS NEEDED TO KEEP WORK AREAS DRY AS CONSTRUCTION OF THE PIPE PROGRESSES AND AS BYPASS PUMP MOVES.