


SIGN NUMBER: 27B
 TYPE: A
 QUANTITY: 1
 SIGN WIDTH: 18'-6"
 HEIGHT: 13'-0"
 TOTAL AREA: 240.5 Sq.Ft.
 BORDER TYPE: FLUSH
 RECESS: 0"
 WIDTH: 2"
 RADII: 12"
 NO. Z BARS: 4
 LENGTH: 214.0

BACKG COLOR: Green
 COPY COLOR: White

SYMBOL	X	Y	WID	HT
M1_1	47.9	87.4	48	48

DESIGN BY: R DRAYTON
 CHECKED BY: R KING
 Oct 15, 2020
 PROJECT ID: U-2579AB
 DIV: 9

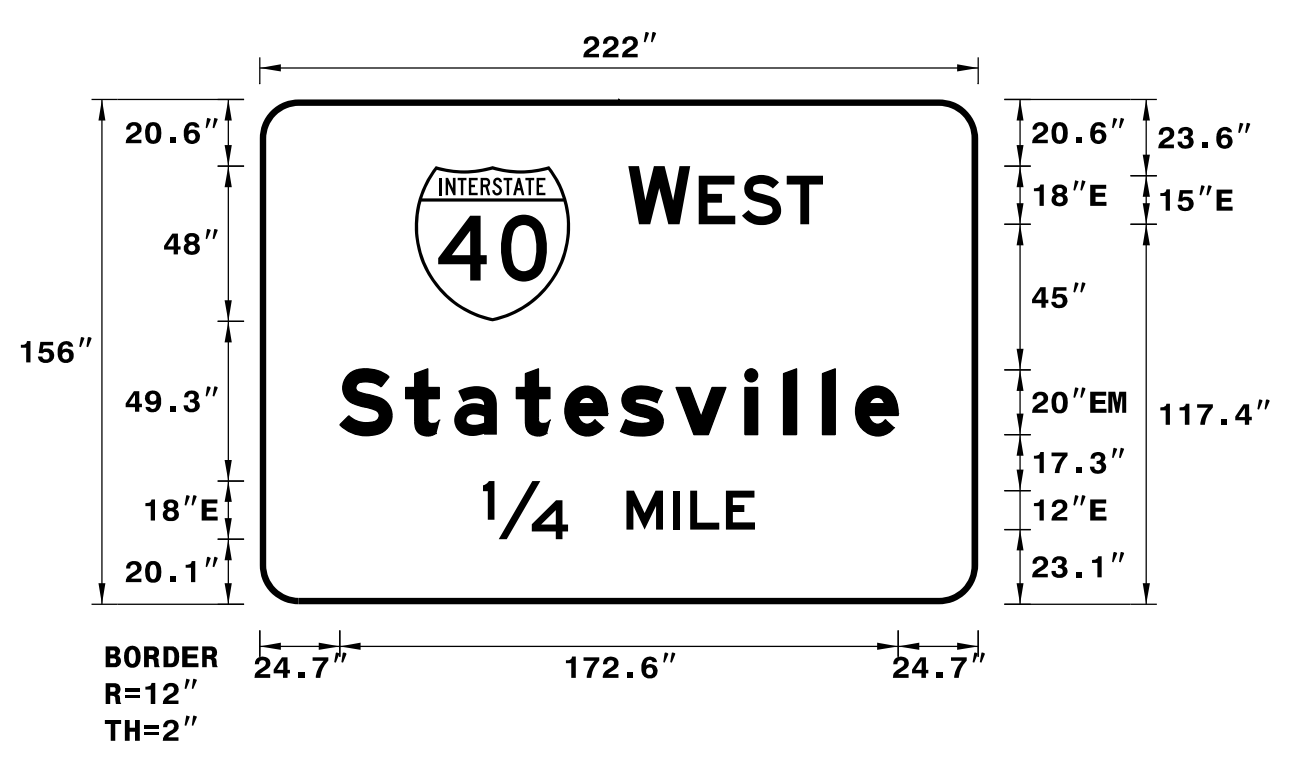

- USE NOTES: 1, 2 & 3
- Legend and border(except those that are colored black) shall be direct applied Grade A sheeting.
 - Background shall be Grade C reflective sheeting.
 - Shields; A, B, and C type arrows shall be on 0.032" (0.8mm) aluminum and demountable.
 - Bottom panel shall be yellow Grade C sheeting on background with black recessed border. THICKNESS: 1.5" RECESS: 0.5"

LETTER POSITIONS

Letter spacings are to start of next letter

Series/Size	Text Length
E 2000	60.1
EM 2000	172.6
E 2000	84.1


FILENAME: SignDesigns NORTH CAROLINA D.O.T. SIGN DETAIL

SIGN NUMBER: 29
 TYPE: A
 QUANTITY: 1
 SIGN WIDTH: 10'-0"
 HEIGHT: 10'-0"
 TOTAL AREA: 100.0 Sq.Ft.
 BORDER TYPE: RECESSED
 RECESS: 0.5"
 WIDTH: 1.5"
 RADII: 12"
 NO. Z BARS: 3
 LENGTH: 112.0

BACKG COLOR: Yellow
 COPY COLOR: Black

SYMBOL	X	Y	WID	HT
ARDOWN	44	8.1	32	22

DESIGN BY: R DRAYTON
 CHECKED BY: R KING
 Sep 22, 2020
 PROJECT ID: U-2579AB
 DIV: 9

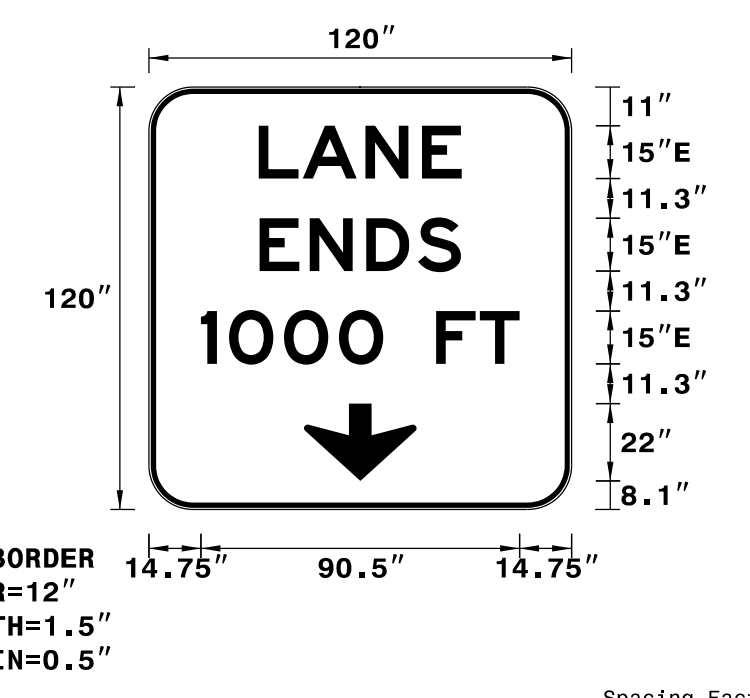

- USE NOTES: 1 & 2
- Legend and border shall be direct applied black non-reflective sheeting.
 - Background shall be Grade C reflective sheeting.

LETTER POSITIONS

Letter spacings are to start of next letter

Series/Size	Text Length
E 2000	57.6
E 2000	57.2
E 2000	90.5


FILENAME: SignDesigns NORTH CAROLINA D.O.T. SIGN DETAIL

SIGN NUMBER: 30B
 TYPE: A
 QUANTITY: 1
 SIGN WIDTH: 20'-0"
 HEIGHT: 13'-0"
 TOTAL AREA: 260.0 Sq.Ft.
 BORDER TYPE: FLUSH
 RECESS: 0"
 WIDTH: 2"
 RADII: 12"
 NO. Z BARS: 4
 LENGTH: 232.0

BACKG COLOR: Green
 COPY COLOR: White

SYMBOL	X	Y	WID	HT
M1-5-3-24-7C	70.1	104.4	36	36
ARDOWN	98.6	8	32	22

DESIGN BY: R DRAYTON
 CHECKED BY: R KING
 Sep 22, 2020
 PROJECT ID: U-2579AB
 DIV: 9

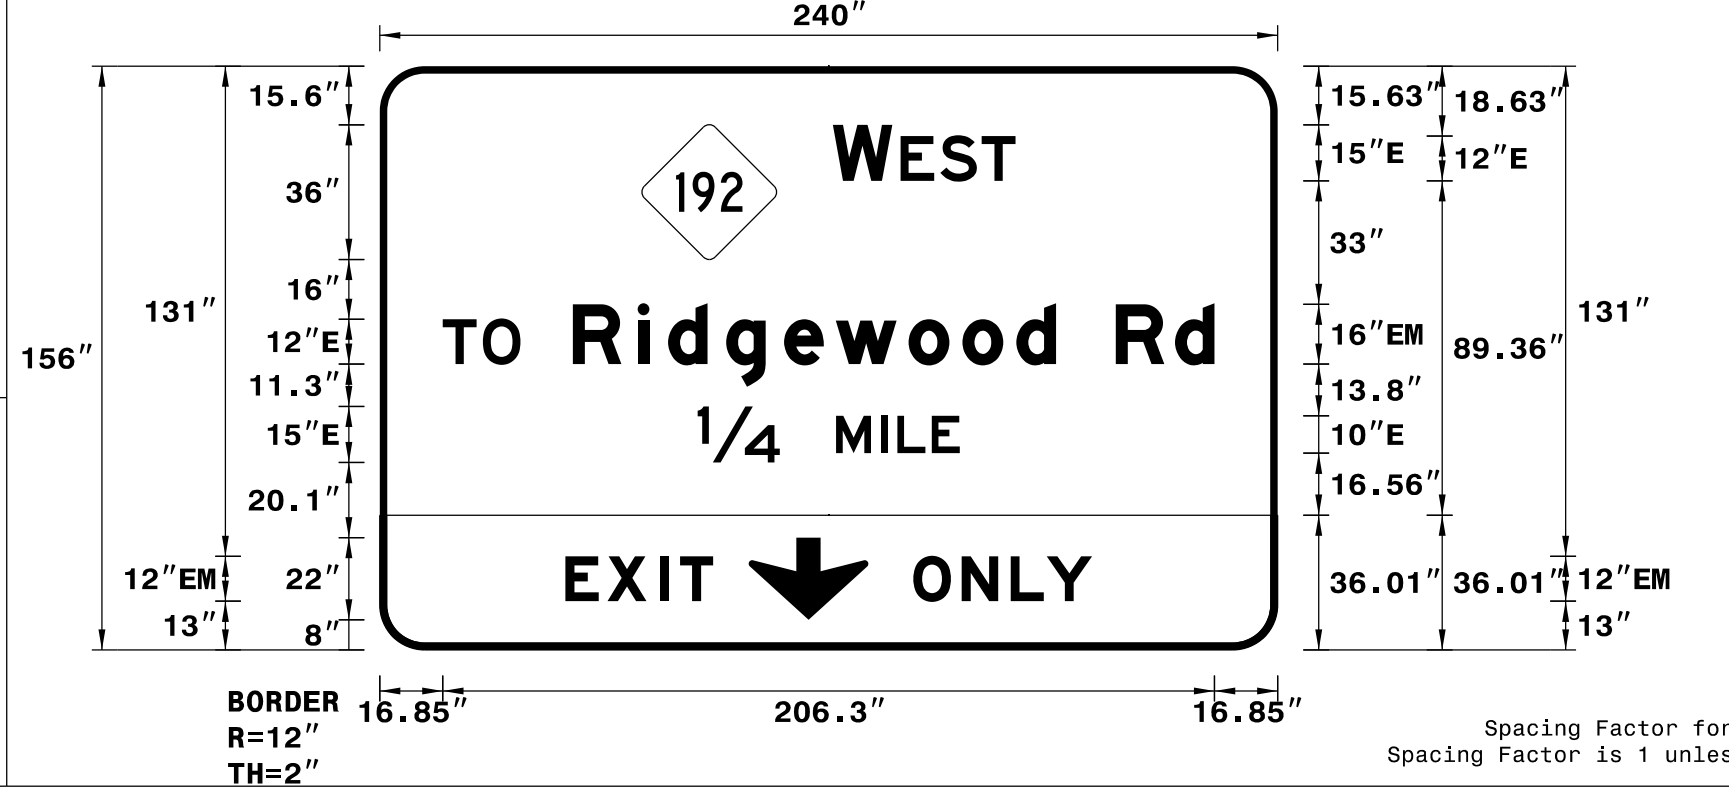

- USE NOTES: 1,2,3 & 4
- Legend and border(except those that are colored black) shall be direct applied Grade A sheeting.
 - Background shall be Grade C reflective sheeting.
 - Shields; A, B, and C type arrows shall be on 0.032" (0.8mm) aluminum and demountable.
 - Bottom panel shall be yellow Grade C sheeting on background with black recessed border. THICKNESS: 1.5" RECESS: 0.5"

LETTER POSITIONS

Letter spacings are to start of next letter

Series/Size	Text Length
E 2000	48.8
E 2000	20.8
EM 2000	171.5
E 2000	70.1
EM 2000	39.5
EM 2000	47.8


FILENAME: SignDesigns NORTH CAROLINA D.O.T. SIGN DETAIL

SIGN NUMBER: 28B
 TYPE: A
 QUANTITY: 1
 SIGN WIDTH: 18'-6"
 HEIGHT: 13'-6"
 TOTAL AREA: 249.8 Sq.Ft.
 BORDER TYPE: FLUSH
 RECESS: 0"
 WIDTH: 3"
 RADII: 12"
 NO. Z BARS: 4
 LENGTH: 214.0

BACKG COLOR: Green
 COPY COLOR: White

SYMBOL	X	Y	WID	HT
M1_1	49.3	93.3	48	48
AR_Type A	94.4	6.6	20	31.5

DESIGN BY: R DRAYTON
 CHECKED BY: R KING
 Jan 29, 2020
 PROJECT ID: U-2579AB
 DIV: 9

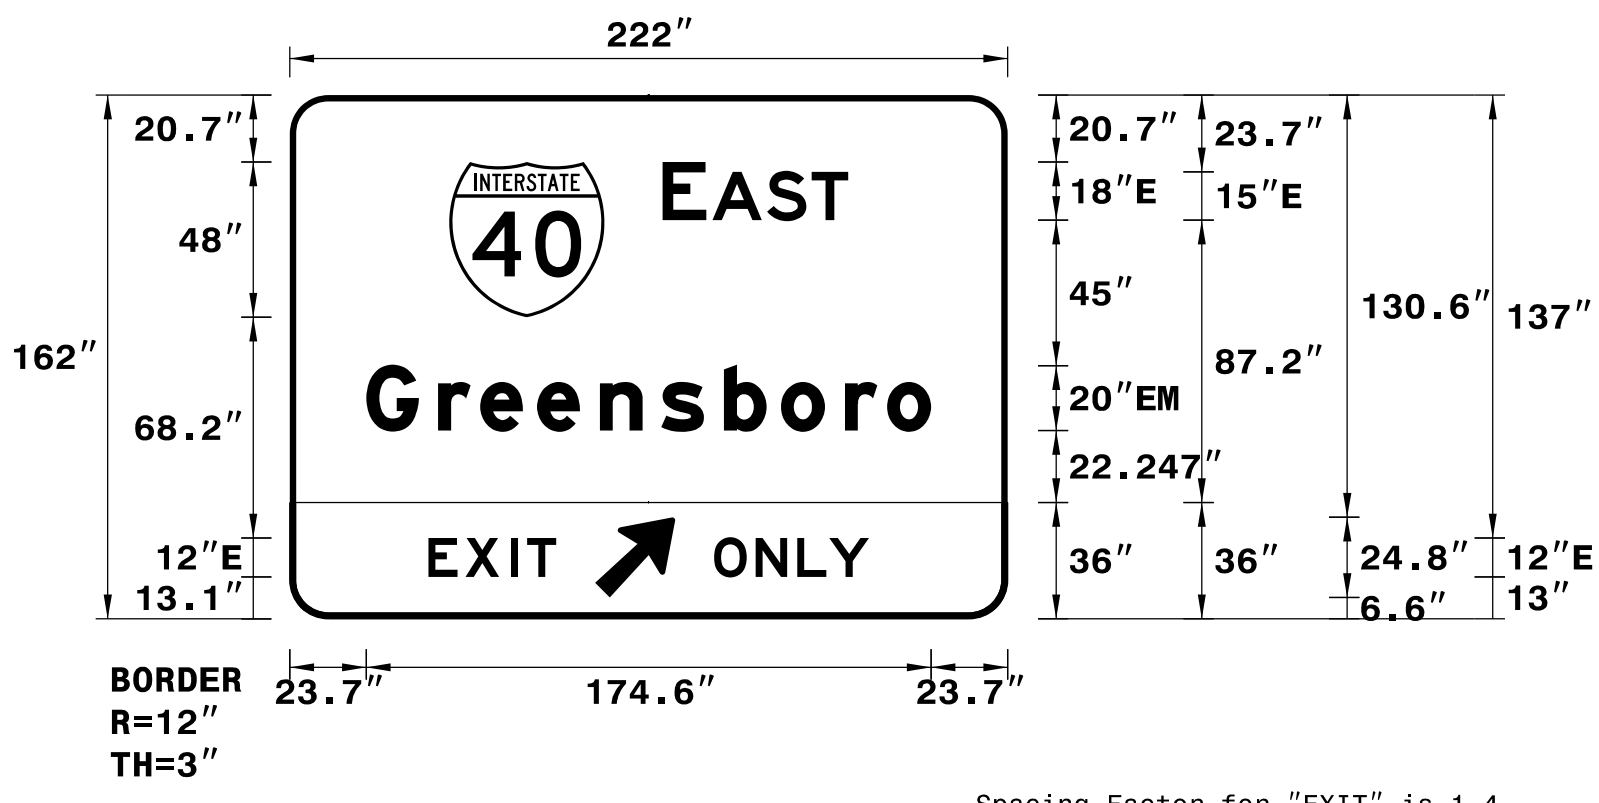

- USE NOTES: 1, 2, 3 & 4
- Legend and border(except those that are colored black) shall be direct applied Grade A sheeting.
 - Background shall be Grade C reflective sheeting.
 - Shields; A, B, and C type arrows shall be on 0.032" (0.8mm) aluminum and demountable.
 - Bottom panel shall be yellow Grade C sheeting on background with black recessed border. THICKNESS: 1.5" RECESS: 0.5"

LETTER POSITIONS

Letter spacings are to start of next letter

Series/Size	Text Length
E 2000	57.4
EM 2000	174.6
E 2000	39.5
E 2000	47.9

FILENAME: SignDesigns NORTH CAROLINA D.O.T. SIGN DETAIL