


SIGN NUMBER: 46
 TYPE: A
 QUANTITY: 1
 SIGN WIDTH: 17'-0"
 HEIGHT: 11'-6"
 TOTAL AREA: 195.5 Sq.Ft.
 BORDER TYPE: FLUSH
 RECESS: 0"
 WIDTH: 2"
 RADII: 12"
 NO. Z BARS: 3
 LENGTH: 196.0

SYMBOL	X	Y	WID	HT
M1_1	53	84.8	36	36
AR_Type A	16.2	17.2	22.3	35
AR_Type A	160.2	17.2	22.3	35

BACKG COLOR: Green
 COPY COLOR: White
 MAT'L: 0.125" (3.2 mm) ALUMINUM

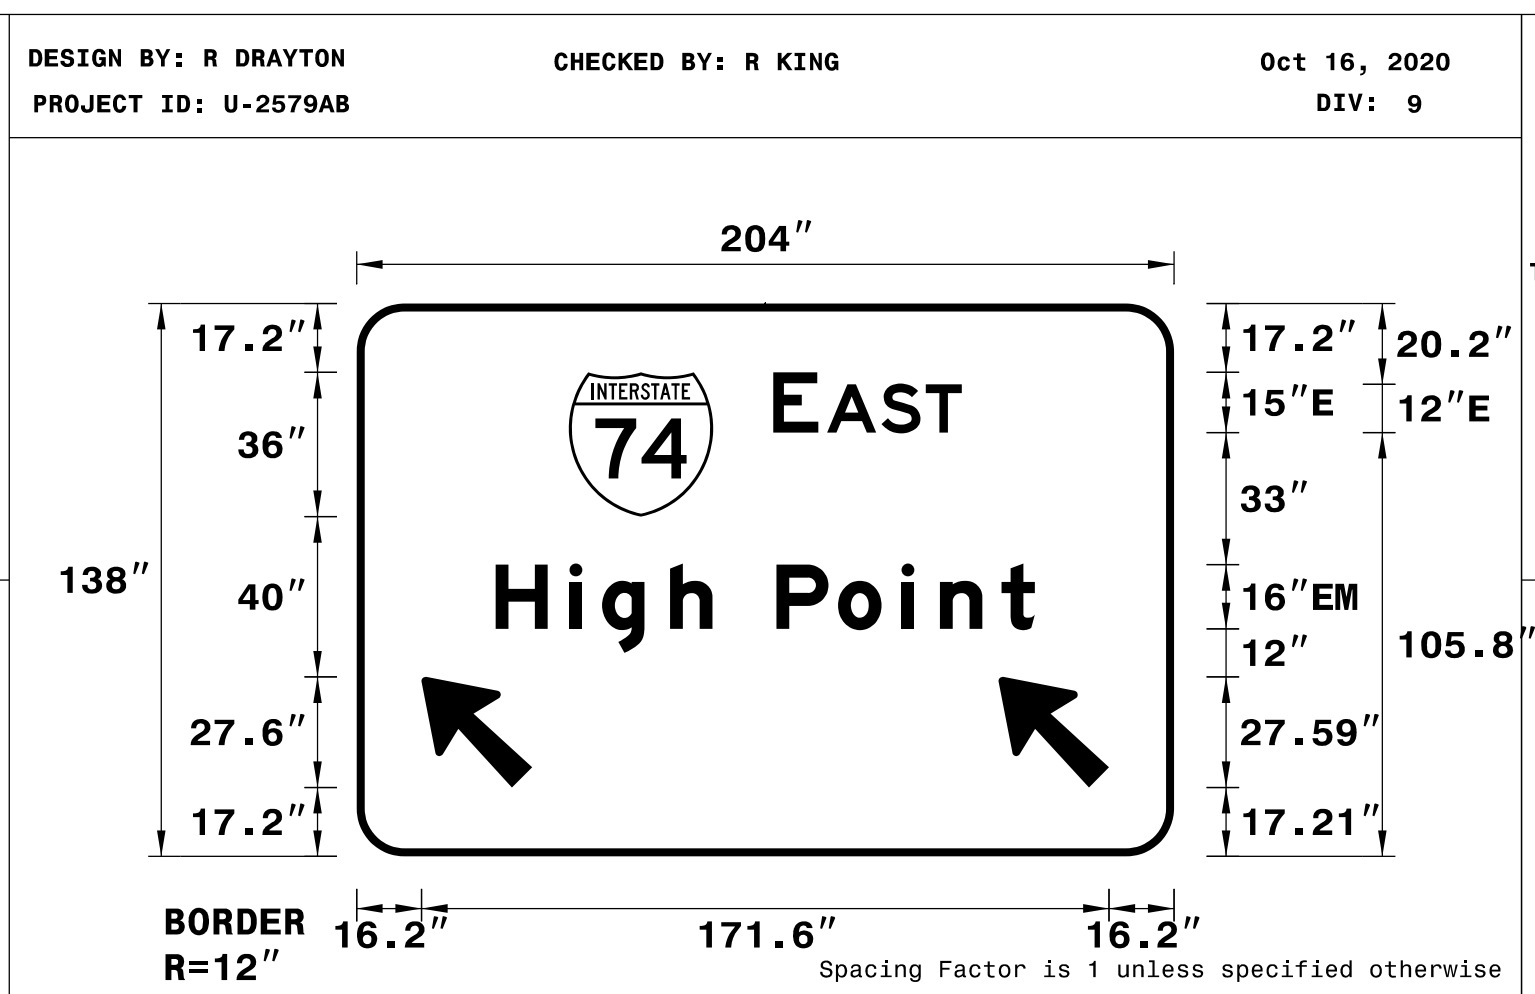

USE NOTES: 1, 2 & 3

- Legend and border(except those that are colored black) shall be direct applied Grade A sheeting.
- Background shall be Grade C reflective sheeting.
- Shields; A, B, and C type arrows shall be on 0.032" (0.8mm) aluminum and demountable.

LETTER POSITIONS

Letter spacings are to start of next letter


Series/Size	Text Length
E	2000
104	11.3
A	13.6
S	11
T	9
53	47
H	18.4
i	8.2
g	17
h	10.6
P	15.4
o	15.8
i	9.6
n	15.4
t	8.3
34.7	134.6

FILENAME: SignDesigns NORTH CAROLINA D.O.T. SIGN DETAIL

SIGN NUMBER: 47B
 TYPE: A
 QUANTITY: 1
 SIGN WIDTH: 19'-0"
 HEIGHT: 7'-0"
 TOTAL AREA: 133.0 Sq.Ft.
 BORDER TYPE: FLUSH
 RECESS: 0"
 WIDTH: 2"
 RADII: 12"
 NO. Z BARS: 2
 LENGTH: 220.0

SYMBOL	X	Y	WID	HT
ARDOWN	16.8	8	32	22
ARDOWN	179.2	8	32	22

BACKG COLOR: Green
 COPY COLOR: White
 MAT'L: 0.125" (3.2 mm) ALUMINUM

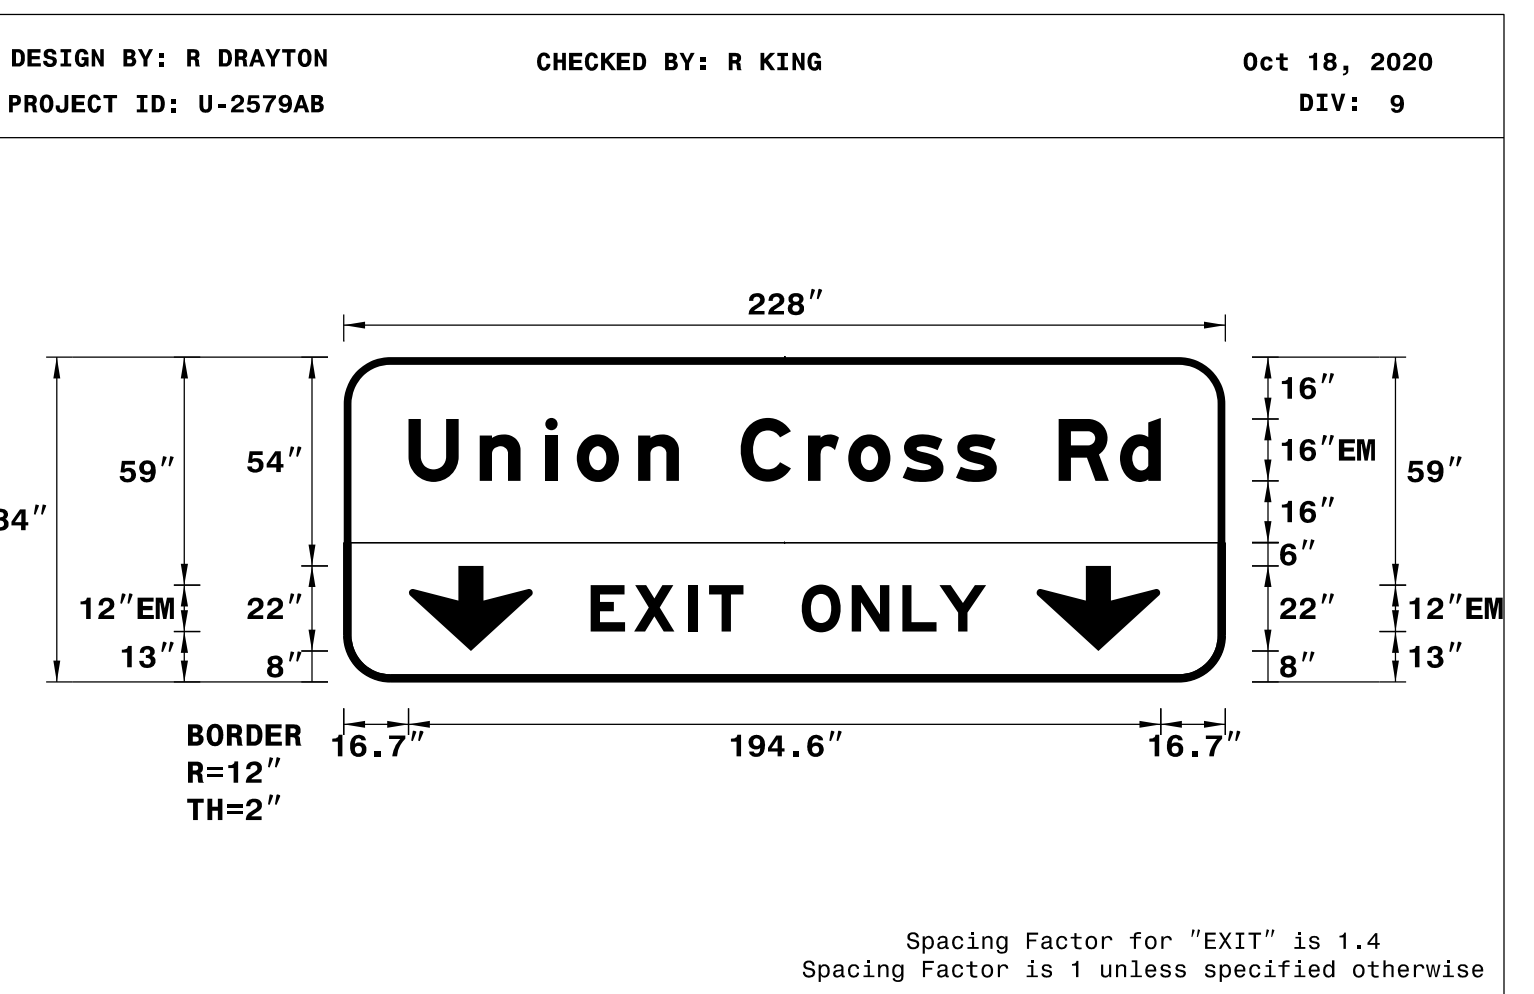

USE NOTES: 1, 2, 3 & 4

- Legend and border(except those that are colored black) shall be direct applied Grade A sheeting.
- Background shall be Grade C reflective sheeting.
- Shields; A, B, and C type arrows shall be on 0.032" (0.8mm) aluminum and demountable.
- Bottom panel shall be yellow Grade C sheeting on background with black recessed border. THICKNESS: 1.5" RECESS: 0.5"

LETTER POSITIONS

Letter spacings are to start of next letter


Series/Size	Text Length
U	EM 2000
16.7	194.6
n	EM 2000
18.4	39.5
i	EM 2000
17	47.8
o	EM 2000
8.2	
15.8	
10.6	
16	
15.8	
10.6	
16.7	

FILENAME: SignDesigns NORTH CAROLINA D.O.T. SIGN DETAIL

SIGN NUMBER: 48
 TYPE: A
 QUANTITY: 1
 SIGN WIDTH: 10'-0"
 HEIGHT: 10'-0"
 TOTAL AREA: 100.0 Sq.Ft.
 BORDER TYPE: RECESSED
 RECESS: 0.5"
 WIDTH: 1.5"
 RADII: 12"
 NO. Z BARS: 3
 LENGTH: 112.0

SYMBOL	X	Y	WID	HT
ARDOWN	44	8.1	32	22

BACKG COLOR: Yellow
 COPY COLOR: Black
 MAT'L: 0.125" (3.2 mm) ALUMINUM

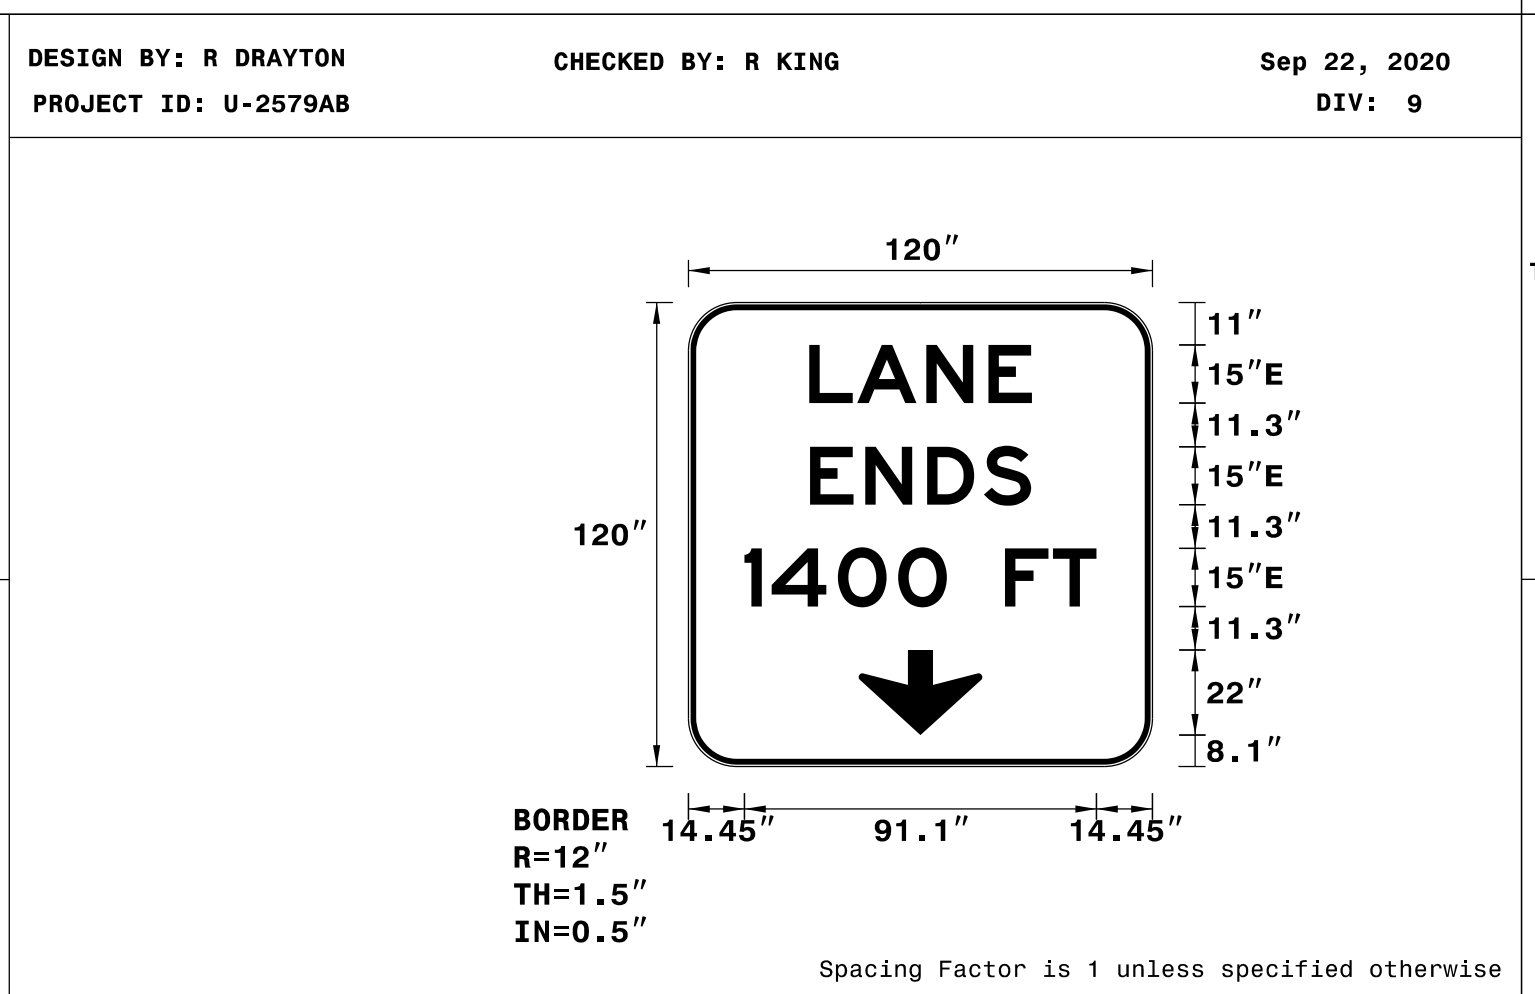

USE NOTES: 1 & 2

- Legend and border shall be direct applied black non-reflective sheeting.
- Background shall be Grade C reflective sheeting.

LETTER POSITIONS

Letter spacings are to start of next letter


Series/Size	Text Length
L	E 2000
31.2	57.6
A	E 2000
12.4	57.2
N	E 2000
17.9	91.1
E	E 2000
14.2	
16.1	
14.7	
12.2	
31.4	
1	E 2000
14.5	91.1
7.1	
17.1	
15.6	
12.6	
15	
12.5	
11.3	
14.5	

FILENAME: SignDesigns NORTH CAROLINA D.O.T. SIGN DETAIL

SIGN NUMBER: 49
 TYPE: A
 QUANTITY: 1
 SIGN WIDTH: 10'-0"
 HEIGHT: 10'-0"
 TOTAL AREA: 100.0 Sq.Ft.
 BORDER TYPE: RECESSED
 RECESS: 0.5"
 WIDTH: 1.5"
 RADII: 12"
 NO. Z BARS: 3
 LENGTH: 112.0

SYMBOL	X	Y	WID	HT
ARDOWN	44	8.1	32	22

BACKG COLOR: Yellow
 COPY COLOR: Black
 MAT'L: 0.125" (3.2 mm) ALUMINUM

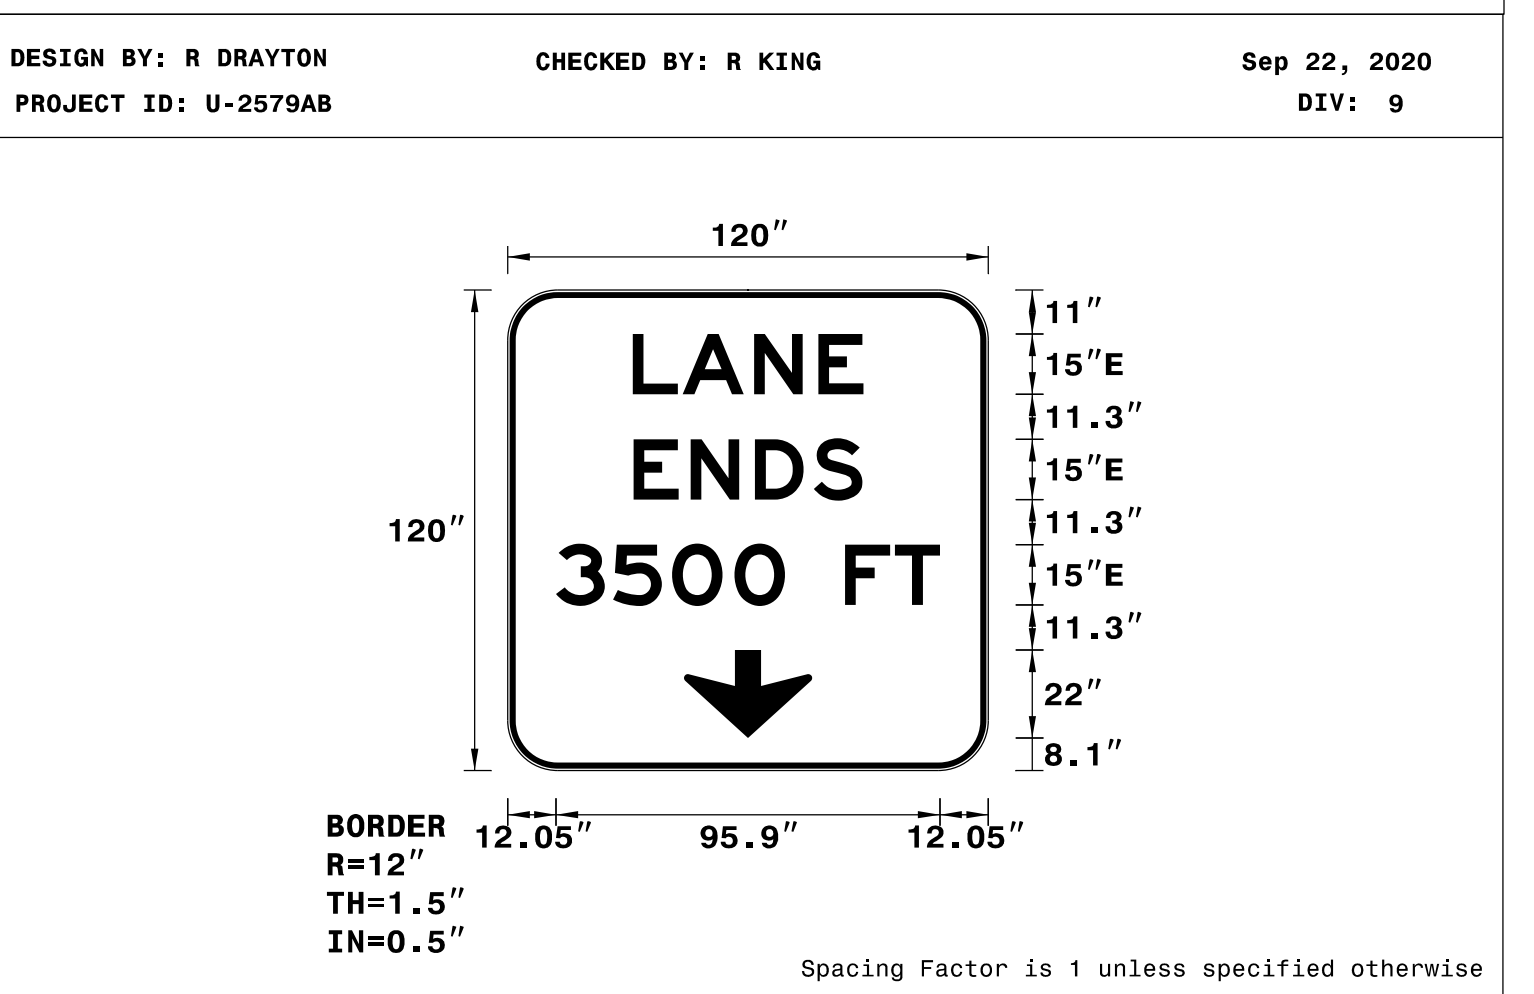

USE NOTES: 1 & 2

- Legend and border shall be direct applied black non-reflective sheeting.
- Background shall be Grade C reflective sheeting.

LETTER POSITIONS

Letter spacings are to start of next letter

Series/Size	Text Length
L	E 2000
31.2	57.6
A	E 2000
12.4	57.2
N	E 2000
17.8	95.9
E	E 2000
14.3	
16	
14.7	
12.2	
31.4	
3	E 2000
12.1	95.9
14.3	
14.7	
15.6	
12.6	
15	
12.4	
11.3	
12.1	

FILENAME: SignDesigns NORTH CAROLINA D.O.T. SIGN DETAIL

10/13/2021

DOCUMENT NOT CONSIDERED FINAL UNLESS ALL SIGNATURES COMPLETED

HDR Engineering, Inc. of the Carolinas
 555 Fayetteville St, Suite 900 Raleigh, N.C. 27601
 N.C.B.E.L.S. License Number: F-0116