


SIGN NUMBER: 50
TYPE: A
QUANTITY: 1
BACKG COLOR: Green
COPY COLOR: White
SIGN WIDTH: 17'-0"
HEIGHT: 11'-6"
TOTAL AREA: 195.5 Sq.Ft.
BORDER TYPE: FLUSH
RECESS: 0"
WIDTH: 2"
RADII: 12"
NO. Z BARS: 3
LENGTH: 196.0
MAT'L: 0.125" (3.2 mm) ALUMINUM

SYMBOL	X	Y	WID	HT
M1_1	52.1	85.9	36	36
AR_Type A	16.2	18.3	22.3	35
AR_Type A	160.2	18.3	22.3	35

DESIGN BY: R DRAYTON
CHECKED BY: R KING
Oct 16, 2020
PROJECT ID: U-2579AB
DIV: 9

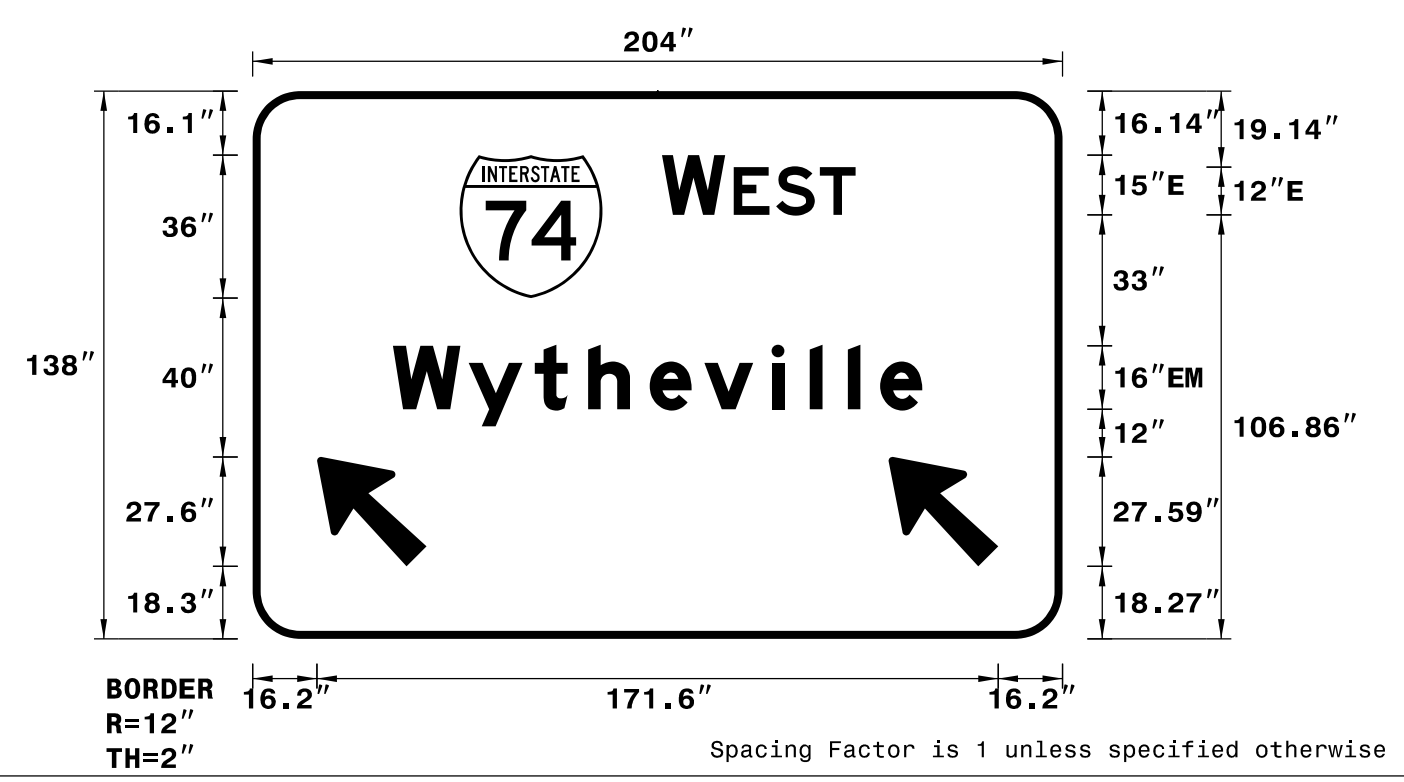

USE NOTES: 1, 2 & 3
 1. Legend and border(except those that are colored black) shall be direct applied Grade A sheeting.
 2. Background shall be Grade C reflective sheeting.
 3. Shields; A, B, and C type arrows shall be on 0.032" (0.8mm) aluminum and demountable.

LETTER POSITIONS

Letter spacings are to start of next letter


Series/Size	Text Length
E 2000	48.8
EM 2000	133.3

FILENAME: SignDesigns NORTH CAROLINA D.O.T. SIGN DETAIL

SIGN NUMBER: 51
TYPE: A
QUANTITY: 1
BACKG COLOR: Green
COPY COLOR: White
SIGN WIDTH: 17'-6"
HEIGHT: 8'-0"
TOTAL AREA: 140.0 Sq.Ft.
BORDER TYPE: FLUSH
RECESS: 0"
WIDTH: 2"
RADII: 12"
NO. Z BARS: 3
LENGTH: 202.0
MAT'L: 0.125" (3.2 mm) ALUMINUM

SYMBOL	X	Y	WID	HT
M1_1	34.2	45.1	36	36
AR_Type A	166.5	35.3	22.3	35

DESIGN BY: R DRAYTON
CHECKED BY: R KING
Dec 11, 2019
PROJECT ID: U-2579AB
DIV: 9

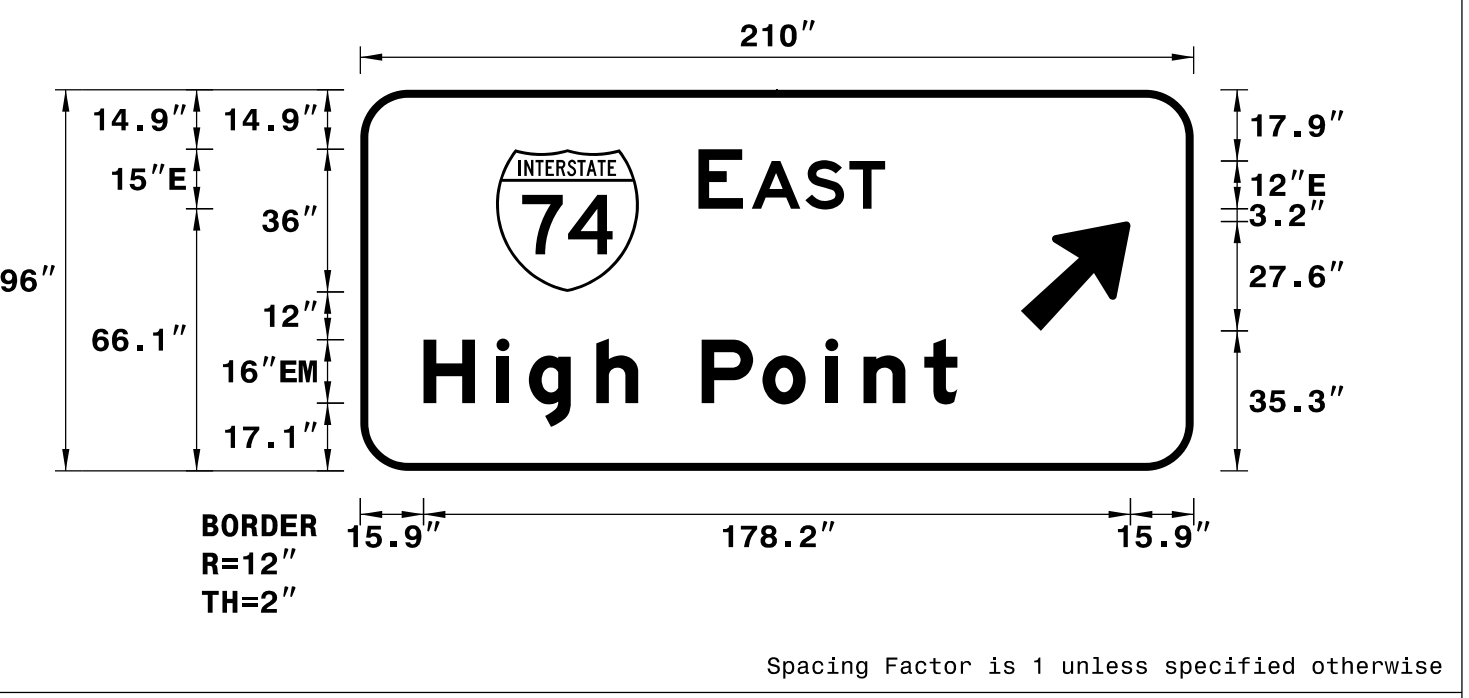


USE NOTES: 1, 2 & 3
 1. Legend and border(except those that are colored black) shall be direct applied Grade A sheeting.
 2. Background shall be Grade C reflective sheeting.
 3. Shields; A, B, and C type arrows shall be on 0.032" (0.8mm) aluminum and demountable.

LETTER POSITIONS

Letter spacings are to start of next letter

Series/Size	Text Length
E 2000	47.1
EM 2000	134.6

FILENAME: SignDesigns NORTH CAROLINA D.O.T. SIGN DETAIL

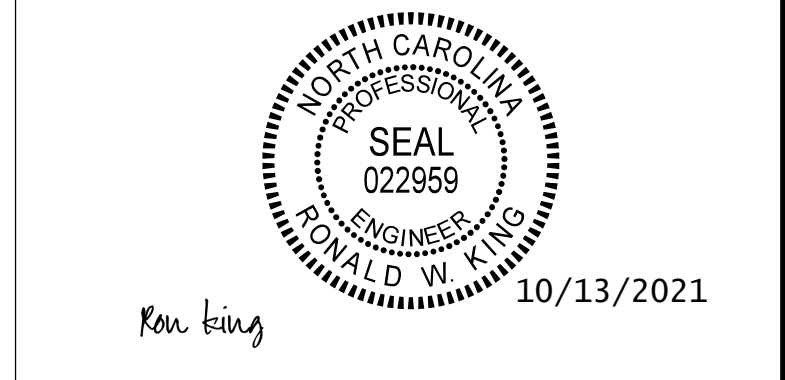


DOCUMENT NOT CONSIDERED FINAL
UNLESS ALL SIGNATURES COMPLETED
HDR HDR Engineering, Inc. of the Carolinas
 555 Fayetteville St. Suite 900 Raleigh, N.C. 27601
 N.C.B.E.L.S. License Number: F-0116

SIGN NUMBER: 52B
TYPE: A
QUANTITY: 1
BACKG COLOR: Green
COPY COLOR: White
SIGN WIDTH: 24'-0"
HEIGHT: 10'-6"
TOTAL AREA: 252.0 Sq.Ft.
BORDER TYPE: FLUSH
RECESS: 0"
WIDTH: 3"
RADII: 12"
NO. Z BARS: 3
LENGTH: 280.0
MAT'L: 0.125" (3.2 mm) ALUMINUM

SYMBOL	X	Y	WID	HT
ARDOWN	125.4	8.5	32	22

DESIGN BY: R DRAYTON
CHECKED BY: R KING
Oct 18, 2020
PROJECT ID: U-2579AB
DIV: 9

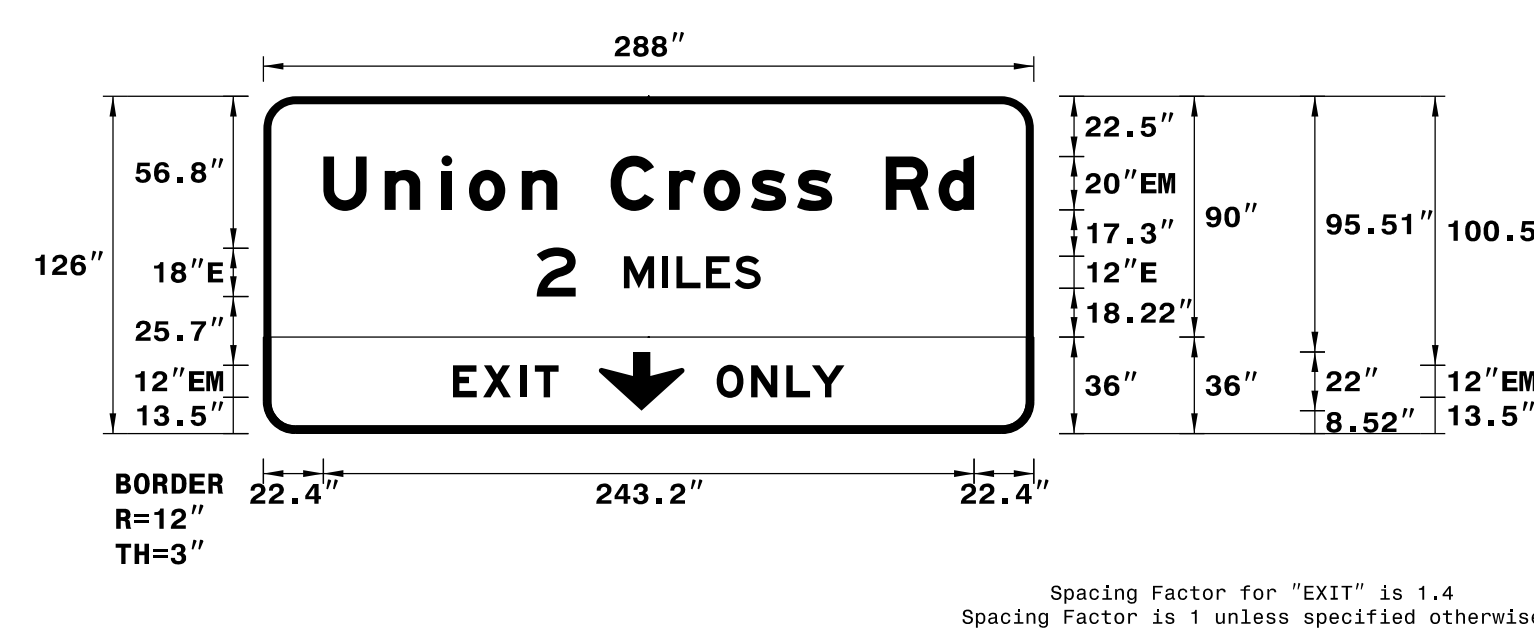

USE NOTES: 1,2,3 & 4
 1. Legend and border(except those that are colored black) shall be direct applied Grade A sheeting.
 2. Background shall be Grade C reflective sheeting.
 3. Shields; A, B, and C type arrows shall be on 0.032" (0.8mm) aluminum and demountable.
 4. Bottom panel shall be yellow Grade C sheeting on background with black recessed border.
THICKNESS: 1.5" **RECESS:** 0.5"

LETTER POSITIONS

Letter spacings are to start of next letter


Series/Size	Text Length
EM 2000	243.2
E 2000	83.7
EM 2000	39.5
EM 2000	47.8

FILENAME: SignDesigns NORTH CAROLINA D.O.T. SIGN DETAIL

SIGN NUMBER: 53B
TYPE: A
QUANTITY: 1
BACKG COLOR: Green
COPY COLOR: White
SIGN WIDTH: 18'-0"
HEIGHT: 17'-0"
TOTAL AREA: 306.0 Sq.Ft.
BORDER TYPE: FLUSH
RECESS: 0"
WIDTH: 3"
RADII: 12"
NO. Z BARS: 6
LENGTH: 208.0
MAT'L: 0.125" (3.2 mm) ALUMINUM

SYMBOL	X	Y	WID	HT
M1_1	84	134.3	48	48
AR_Type A	22.2	21.7	22.3	35
AR_Type A	166.2	21.7	22.3	35

DESIGN BY: R DRAYTON
CHECKED BY: R KING
Oct 21, 2020
PROJECT ID: U-2579AB
DIV: 9

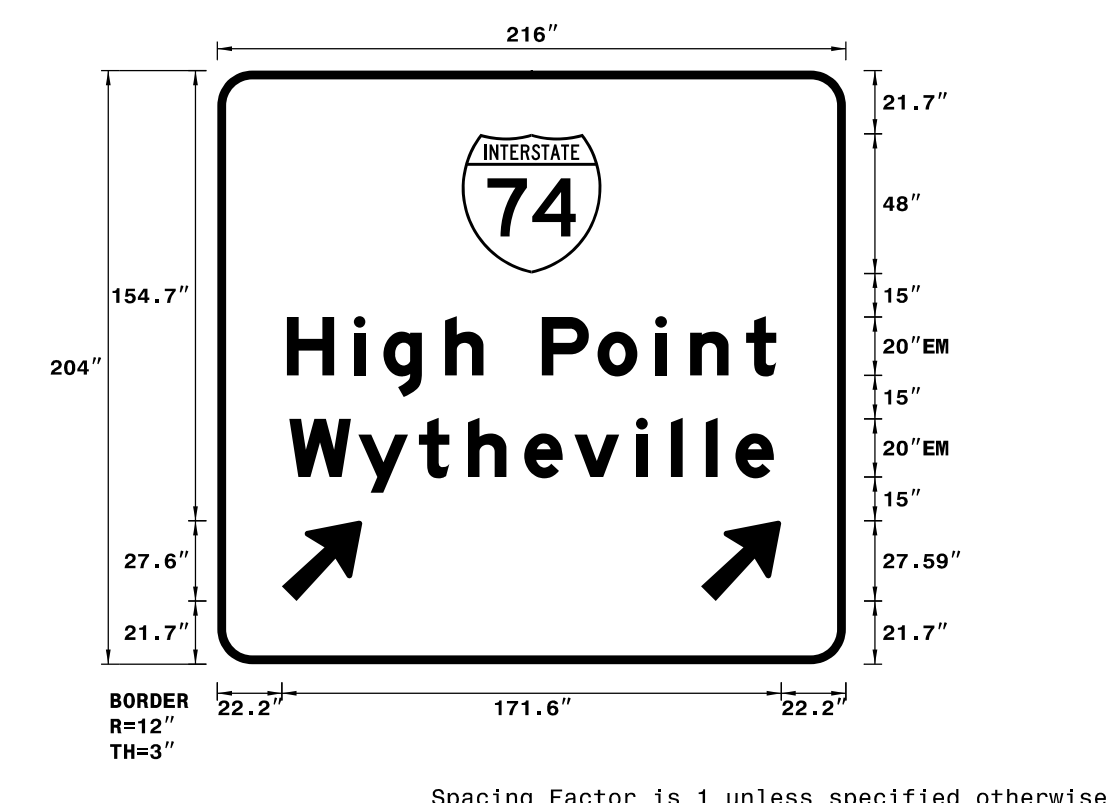

USE NOTES: 1, 2 & 3
 1. Legend and border(except those that are colored black) shall be direct applied Grade A sheeting.
 2. Background shall be Grade C reflective sheeting.
 3. Shields; A, B, and C type arrows shall be on 0.032" (0.8mm) aluminum and demountable.
 4. Bottom panel shall be yellow Grade C sheeting on background with black recessed border.
THICKNESS: 1.5" **RECESS:** 0.5"

LETTER POSITIONS

Letter spacings are to start of next letter

Series/Size	Text Length
EM 2000	168.2
EM 2000	166.6

FILENAME: SignDesigns NORTH CAROLINA D.O.T. SIGN DETAIL