

**DOCUMENT NOT CONSIDERED FINAL
UNLESS ALL SIGNATURES COMPLETED**

HDR HDR Engineering, Inc. of the Carolinas
555 Fayetteville St. Suite 900 Raleigh, N.C. 27601
N.C.B.E.L.S. License Number: F-0116


SIGN NUMBER: 60B
TYPE: A
QUANTITY: 1
SIGN WIDTH: 19'-0"
HEIGHT: 10'-0"
TOTAL AREA: 190.0 Sq.Ft.
BORDER TYPE: FLUSH
RECESS: 0"
WIDTH: 2"
RADII: 12"
NO. Z BARS: 3
LENGTH: 220.0

BACKG COLOR: Green
COPY COLOR: White

SYMBOL	X	Y	WID	HT
M1_4	54	69.1	45	36

MAT'L: 0.125" (3.2 mm) ALUMINUM

DESIGN BY: R DRAYTON
PROJECT ID: U-2579AB
CHECKED BY: R KING
Nov 17, 2020
DIV: 9

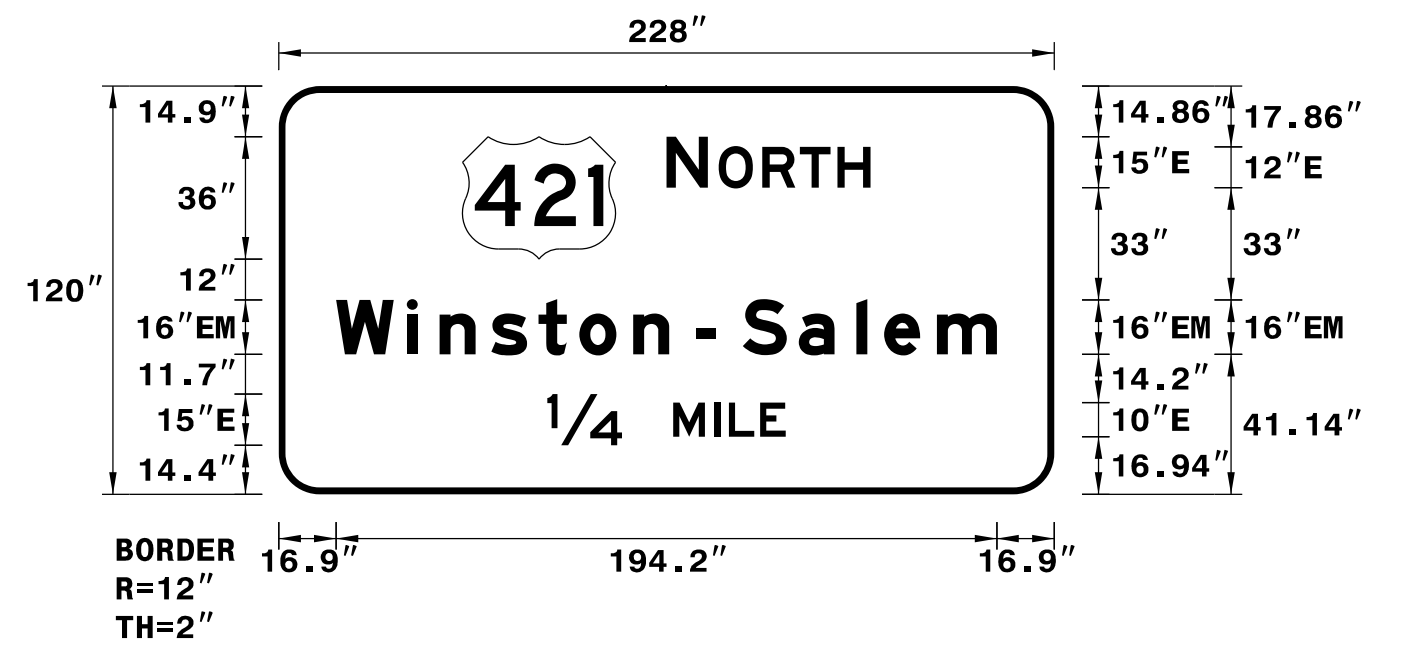

USE NOTES: 1, 2 & 3

- Legend and border(except those that are colored black) shall be direct applied Grade A sheeting.
- Background shall be Grade C reflective sheeting.
- Shields; A, B, and C type arrows shall be on 0.032" (0.8mm) aluminum and demountable.

LETTER POSITIONS

Letter spacings are to start of next letter															Series/Size		
															Text Length		
	N		O	R	T	H									E 2000		
114	12.2	3.1	12.8	11	11	9.7	54								59.9		
	W	i	n	s	t	o	n	-	S	a	l	e	m		EM 2000		
16.9	20.8	9.6	15.2	13.9	12	15.8	10.6	8	5.6	8	16.5	17	8.2	15.5	17.6	16.9	194.2
	1/4		M	I	L	E											E 2000
79	22	15	12	4.4	9.2	7.5	79										70.1

FILENAME: SignDesigns NORTH CAROLINA D.O.T. SIGN DETAIL


SIGN NUMBER: 61B
TYPE: A
QUANTITY: 1
SIGN WIDTH: 19'-0"
HEIGHT: 8'-0"
TOTAL AREA: 152.0 Sq.Ft.
BORDER TYPE: FLUSH
RECESS: 0"
WIDTH: 2"
RADII: 9"
NO. Z BARS: 3
LENGTH: 220.0

BACKG COLOR: Green
COPY COLOR: Yellow

SYMBOL	X	Y	WID	HT
M1_4	32.3	44.9	45	36
AR_Type A	184.4	35.2	22.2	35

MAT'L: 0.125" (3.2 mm) ALUMINUM

DESIGN BY: R DRAYTON
PROJECT ID: U-2579AB
CHECKED BY: R KING
Nov 17, 2020
DIV: 9

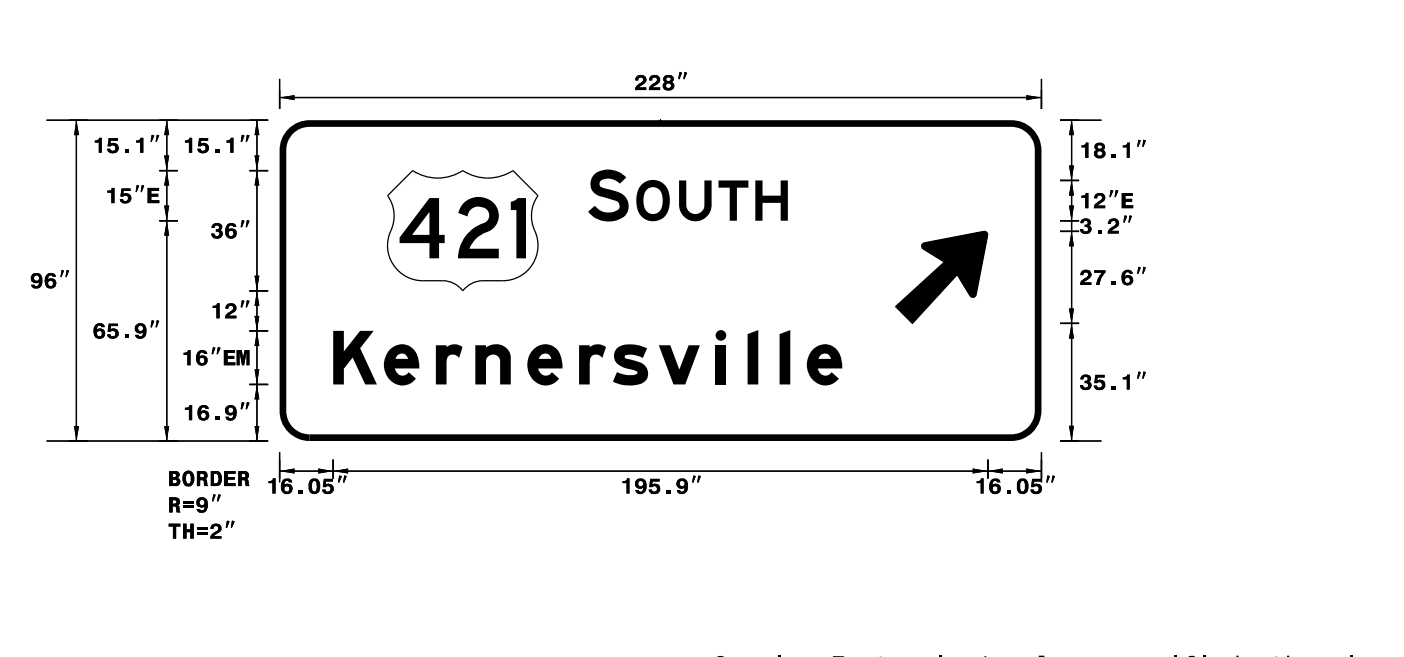

USE NOTES: 1, 2 & 3

- Legend and border(except those that are colored black) shall be direct applied Grade A sheeting.
- Background shall be Grade C reflective sheeting.
- Shields; A, B, and C type arrows shall be on 0.032" (0.8mm) aluminum and demountable.

LETTER POSITIONS

Letter spacings are to start of next letter															Series/Size
															Text Length
	S		O	U	T	H									E 2000
92.3	12.2	2.2	12.8	11.8	11	9.7	75.9								59.8
	K	e	r	n	e	r	s	v	i	l	l	e			EM 2000
16.1	15.2	15.5	11.8	15.5	15.5	10.1	13.8	17	9.6	9.6	8.2	10.6	59.6		152.3

FILENAME: SignDesigns NORTH CAROLINA D.O.T. SIGN DETAIL


SIGN NUMBER: 101
TYPE: A
QUANTITY: 1
SIGN WIDTH: 15'-6"
HEIGHT: 6'-0"
TOTAL AREA: 93.0 Sq.Ft.
BORDER TYPE: FLUSH
RECESS: 0"
WIDTH: 2.5"
RADII: 9"
NO. Z BARS: 2
LENGTH: 178.0

BACKG COLOR: Green
COPY COLOR: White

SYMBOL	X	Y	WID	HT
M1_1	36.5	140.4	24	24
M1_1	35.7	54.5	24	24

MAT'L: 0.125" (3.2 mm) ALUMINUM

DESIGN BY: R DRAYTON
PROJECT ID: U-2579AB
CHECKED BY: R KING
Oct 16, 2020
DIV: 9

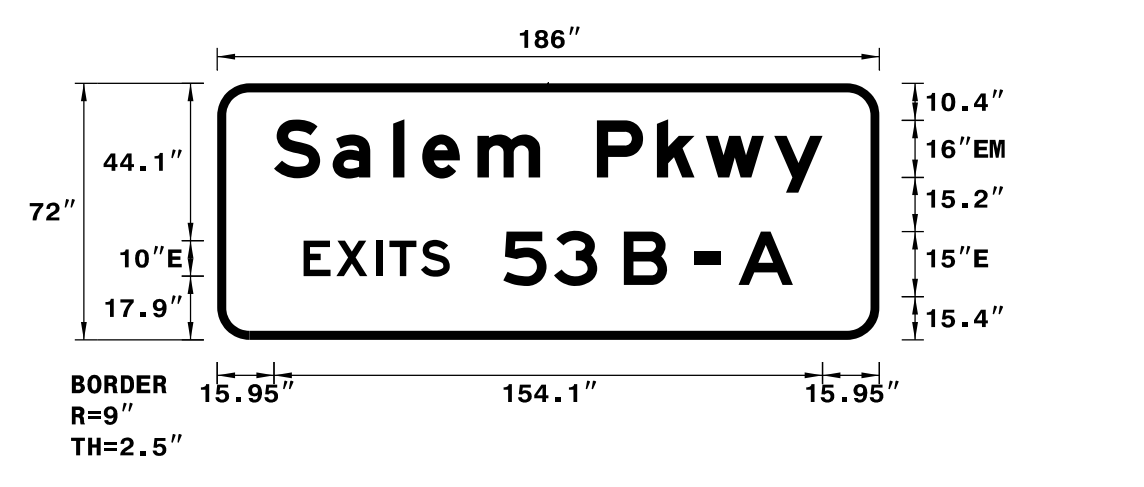

USE NOTES: 1, 2 & 3

- Legend and border(except those that are colored black) shall be direct applied Grade C sheeting.
- Background shall be Grade C reflective sheeting.
- Shields; A, B, and C type arrows shall be on 0.032" (0.8mm) aluminum and demountable.

LETTER POSITIONS

Letter spacings are to start of next letter															Series/Size
															Text Length
	S	a	l	e	m	P	k	w	y						EM 2000
16	16.5	17	8.2	15.5	17.6	16	16.8	13.8	19.2	13.6	16				154.1
	E	X	I	T	S										E 2000
24.3	9.2	11.1	3.8	8.8	8.1	120.7									41.1
	5	3	B	-	A										E 2000
80.3	14.2	12.2	7.5	12.2	7.5	7.5	5	15.3	24.3						81.4

FILENAME: SignDesigns NORTH CAROLINA D.O.T. SIGN DETAIL


SIGN NUMBER: 102
TYPE: A
QUANTITY: 1
SIGN WIDTH: 11'-6"
HEIGHT: 14'-6"
TOTAL AREA: 166.8 Sq.Ft.
BORDER TYPE: FLUSH
RECESS: 0"
WIDTH: 2"
RADII: 12"
NO. Z BARS: 5
LENGTH: 130.0

BACKG COLOR: Green/Green
COPY COLOR: White

SYMBOL	X	Y	WID	HT
M1_1	36.5	140.4	24	24
M1_1	35.7	54.5	24	24

MAT'L: 0.125" (3.2 mm) ALUMINUM

DESIGN BY: R DRAYTON
PROJECT ID: U-2579AB
CHECKED BY: R KING
Dec 02, 2019
DIV: 9

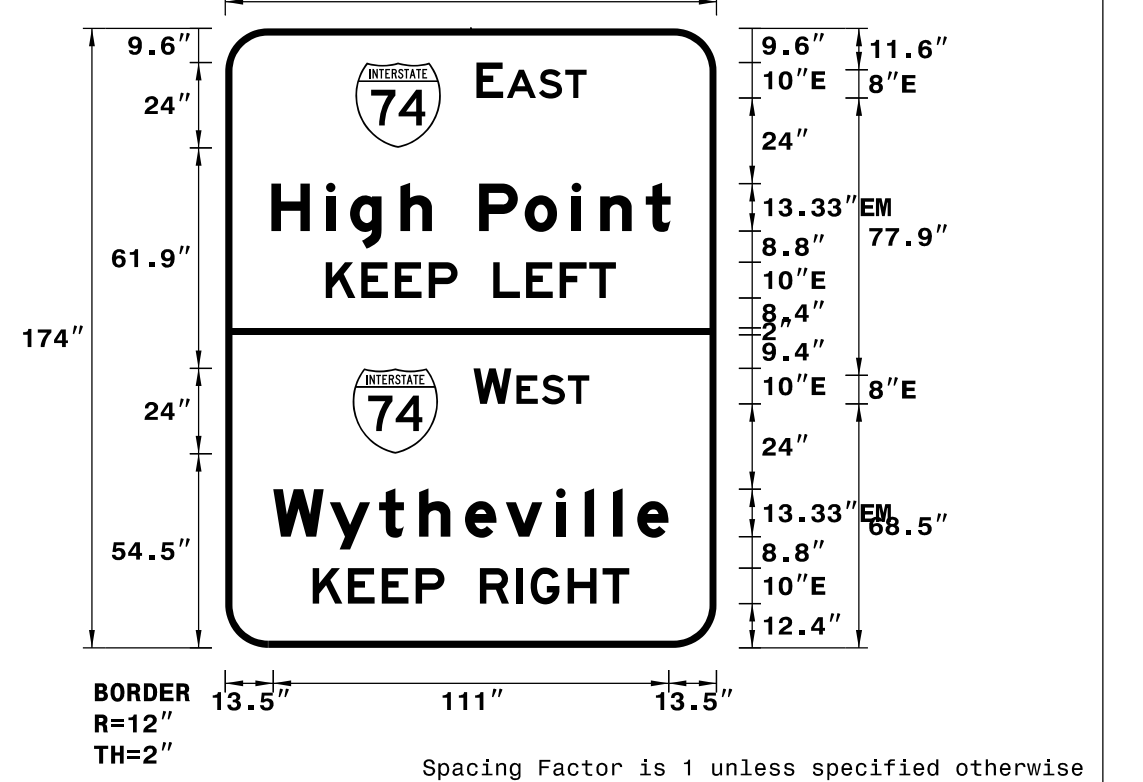

USE NOTES: 1, 2 & 3

- Legend and border(except those that are colored black) shall be direct applied Grade C sheeting.
- Background shall be Grade C reflective sheeting.
- Shields; A, B, and C type arrows shall be on 0.032" (0.8mm) aluminum and demountable.

LETTER POSITIONS

Letter spacings are to start of next letter															Series/Size
															Text Length
	E	A	S	T											E 2000
70.5	7.5	1	9	7.4	6	36.5									30.9
	H	i	g	h	P	o	i	n	t						EM 2000
12.9	15.3	6.8	14.1	8.8	13.3	12.8	13.2	8	12.8	6.9	12.9				112.1
	K	E	E	P	L	E	F	T							E 2000
28.3	9.9	9.5	9.5	8.1	10	9.2	9.5	8.3	7.5	28.3					81.5
	W	E	S	T											E 2000
69.7	10.6	1.4	7.1	7.4	6	35.7									32.5
	W	y	t	h	e	v	i	l	l	e					EM 2000
13.5	15.9	13.9	11.2	12.9	11.5	14.1	8	8	6.8	8.8	13.5				111
	K	E	E	P	R	I	G	H	T						E 2000
24.6	9.9	9.5	9.5	8.1	10	10.1	4.1	10.4	9.8	7.5	24.5				88.9

FILENAME: SignDesigns NORTH CAROLINA D.O.T. SIGN DETAIL