



DOCUMENT NOT CONSIDERED FINAL UNLESS ALL SIGNATURES COMPLETED


HDR Engineering, Inc. of the Carolinas 555 Fayetteville St, Suite 900 Raleigh, N.C. 27601 N.C.B.E.L.S. License Number: F-0116

SIGN NUMBER: 107 TYPE: A QUANTITY: 1 BACKG COLOR: Green COPY COLOR: White

Table with columns: SYMBOL, X, Y, WID, HT. Rows include M1_1, Type A Arrow, and another Type A Arrow.

- NOTES: 1. Legend and border shall be direct applied Grade C reflective sheeting. 2. Arrows and shields shall be Grade C reflective sheeting on 0.032" aluminum and demountable. 3. Background shall be Grade C reflective sheeting.

DESIGN BY: R DRAYTON CHECKED BY: R KING Oct 20, 2020 DIV: 9 PROJECT ID: U-2579AB

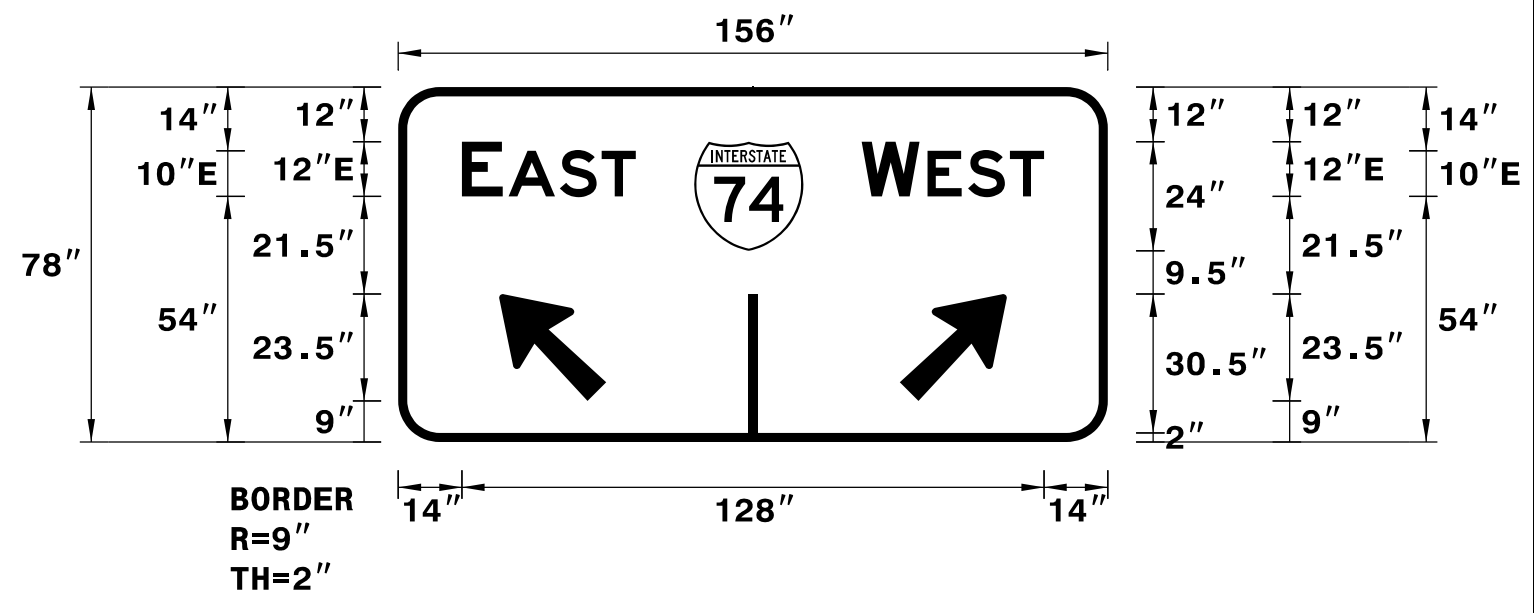

Spacing Factor is 1 unless specified otherwise


LETTER POSITIONS table for sign number 107. Letter spacings are to start of next letter. Includes columns for letters E, A, S, T and their respective spacings.

SIGN NUMBER: 203 TYPE: A QUANTITY: 1 BACKG COLOR: Green COPY COLOR: White

Table with columns: SYMBOL, X, Y, WID, HT. Rows include AR_Type A.

- USE NOTES: 1,2 1. Legend and border(except those that are colored black) shall be direct applied Grade C sheeting. 2. Background shall be Grade C reflective sheeting.

DESIGN BY: R DRAYTON CHECKED BY: R KING Dec 03, 2019 DIV: 9 PROJECT ID: U-2579AB

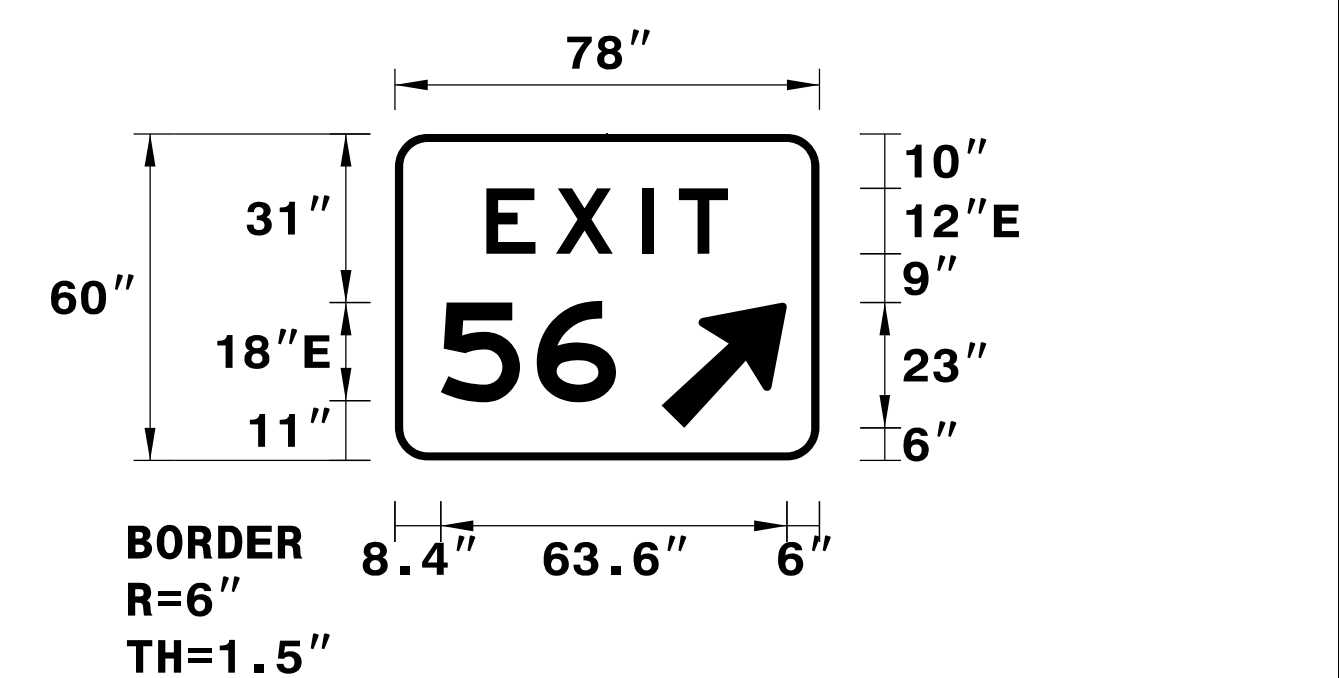

INCREASE "EXIT" SPACING BY 2.25 Spacing Factor is 1 unless specified otherwise


LETTER POSITIONS table for sign number 203. Letter spacings are to start of next letter. Includes columns for letters E, X, I, T and their respective spacings.

SIGN NUMBER: 201 & 202 TYPE: A QUANTITY: 2 BACKG COLOR: Green COPY COLOR: White

Table with columns: SYMBOL, X, Y, WID, HT. Rows include AR_Type A.

- USE NOTES: 1,2 1. Legend and border(except those that are colored black) shall be direct applied Grade C sheeting. 2. Background shall be Grade C reflective sheeting.

DESIGN BY: R DRAYTON CHECKED BY: R KING Dec 03, 2019 DIV: 9 PROJECT ID: U-2579AB

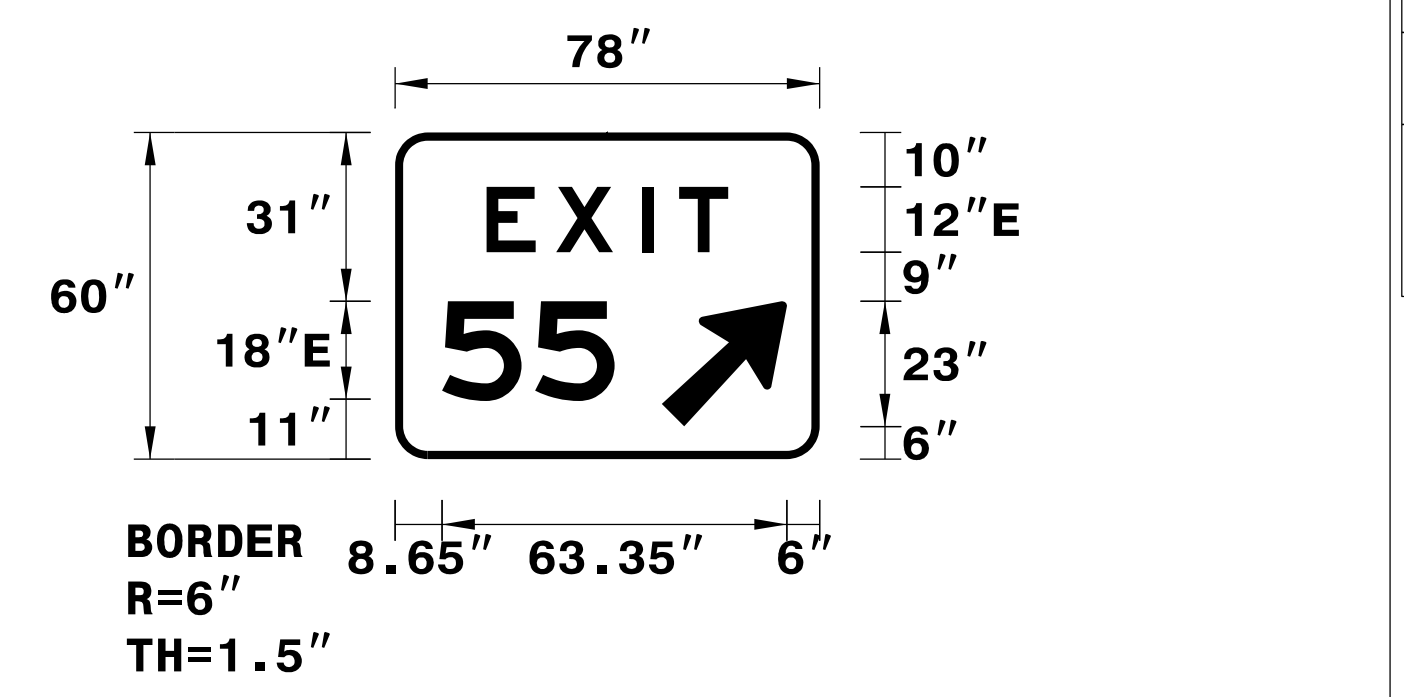

INCREASE "EXIT" SPACING BY 2.25 Spacing Factor is 1 unless specified otherwise


LETTER POSITIONS table for sign number 201 & 202. Letter spacings are to start of next letter. Includes columns for letters E, X, I, T and their respective spacings.

SIGN NUMBER: 204, 208 & 209 TYPE: A QUANTITY: 3 BACKG COLOR: Green COPY COLOR: White

Table with columns: SYMBOL, X, Y, WID, HT. Rows include AR_Type A.

- USE NOTES: 1,2 1. Legend and border(except those that are colored black) shall be direct applied Grade C sheeting. 2. Background shall be Grade C reflective sheeting.

DESIGN BY: R DRAYTON CHECKED BY: R KING Dec 03, 2019 DIV: 9 PROJECT ID: U-2579AB

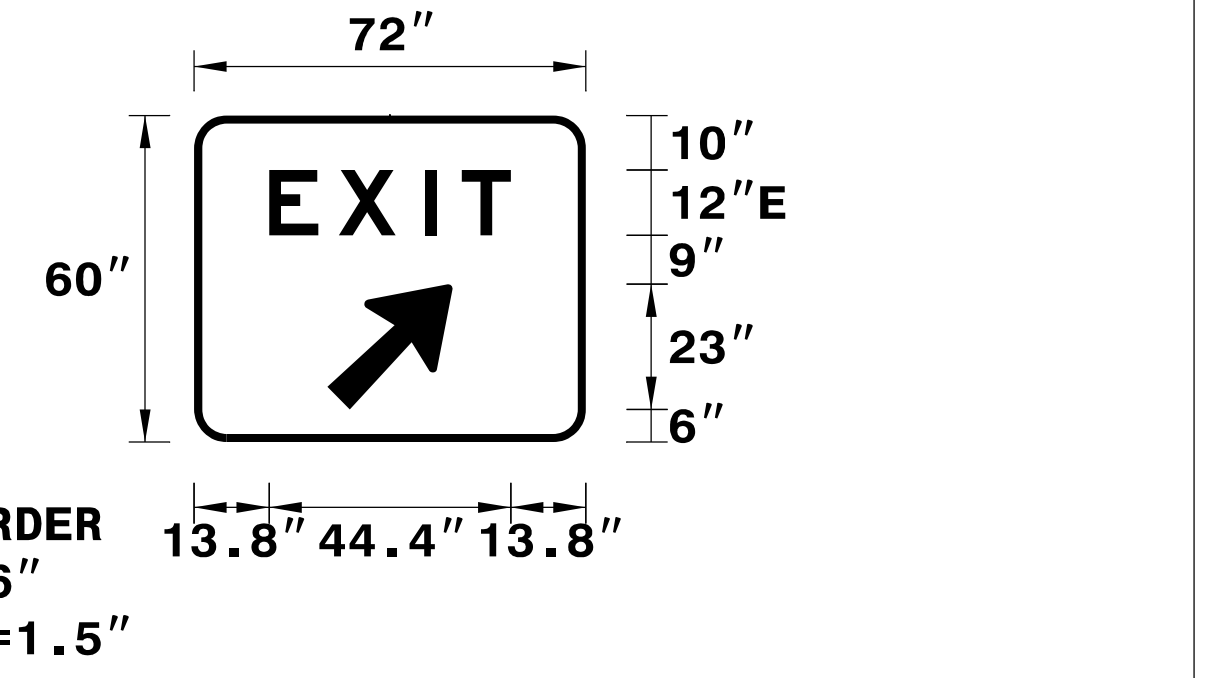

INCREASE "EXIT" SPACING BY 2.25 Spacing Factor is 1 unless specified otherwise

LETTER POSITIONS table for sign number 204, 208 & 209. Letter spacings are to start of next letter. Includes columns for letters E, X, I, T and their respective spacings.

SIGN DESIGNS