


NEW UNDERGROUND SPLICE ENCLOSURE CCTV-1

Notes:
 Unused fibers left coiled and stored in splice tray.
 Unused Buffer Tubes left coiled and stored in splice tray.

- COLOR CODE TIA/EIA 598-A**
- (1) BLUE (7) RED
 - (2) ORANGE (8) BLACK
 - (3) GREEN (9) YELLOW
 - (4) BROWN (10) VIOLET
 - (5) SLATE (11) ROSE
 - (6) WHITE (12) AQUA

LEGEND
 X = FUSION SPLICE
 C = CAP IN TRAY

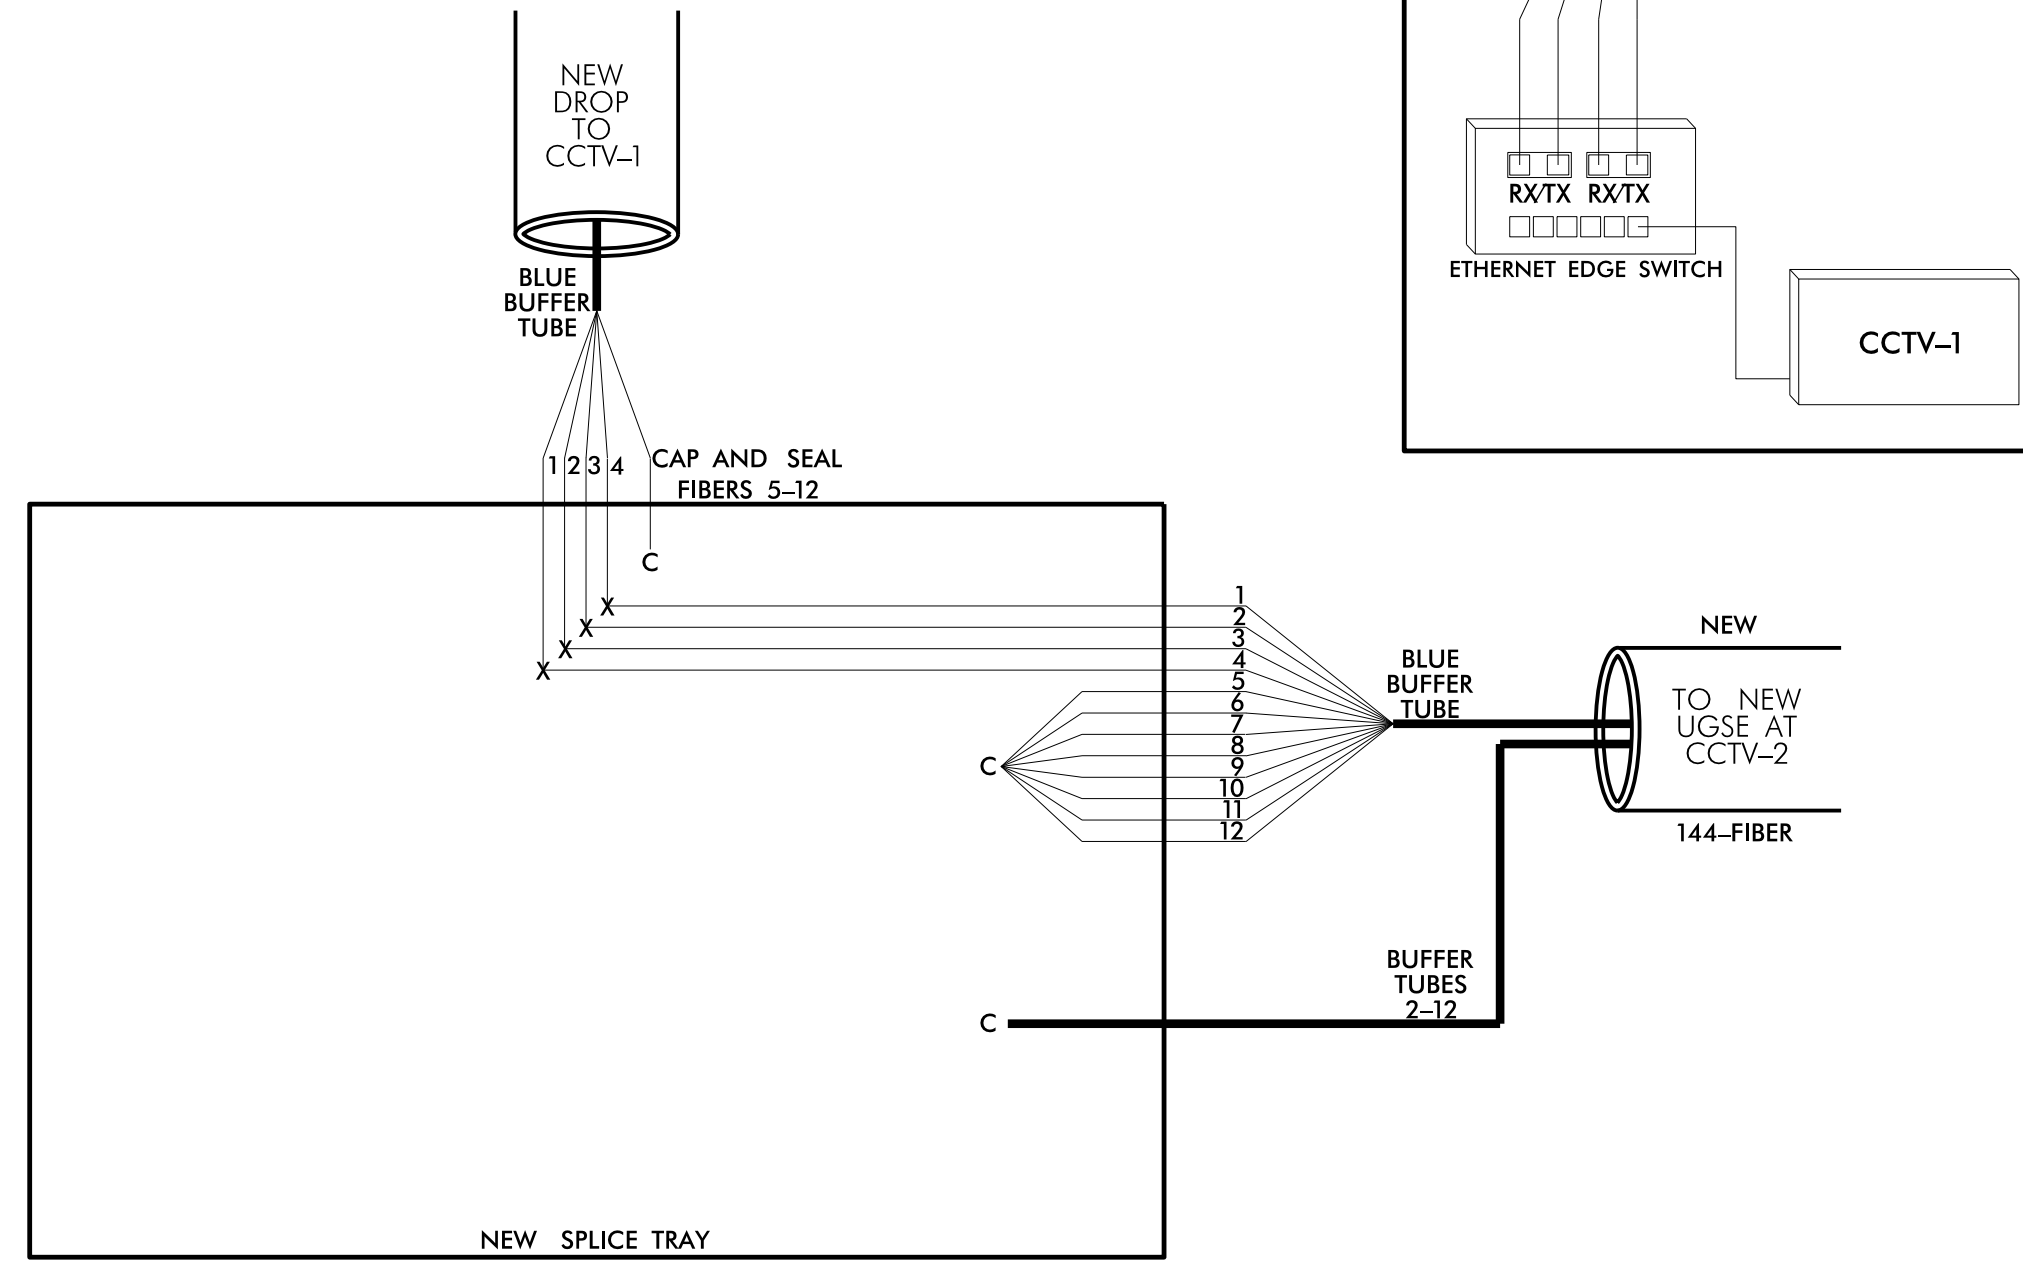


NEW UNDERGROUND SPLICE ENCLOSURE CCTV-2

Notes:
 Unused fibers left coiled and stored in splice tray.
 Unused Buffer Tubes left coiled and stored in splice tray.

- COLOR CODE TIA/EIA 598-A**
- (1) BLUE (7) RED
 - (2) ORANGE (8) BLACK
 - (3) GREEN (9) YELLOW
 - (4) BROWN (10) VIOLET
 - (5) SLATE (11) ROSE
 - (6) WHITE (12) AQUA

LEGEND
 X = FUSION SPLICE
 C = CAP IN TRAY

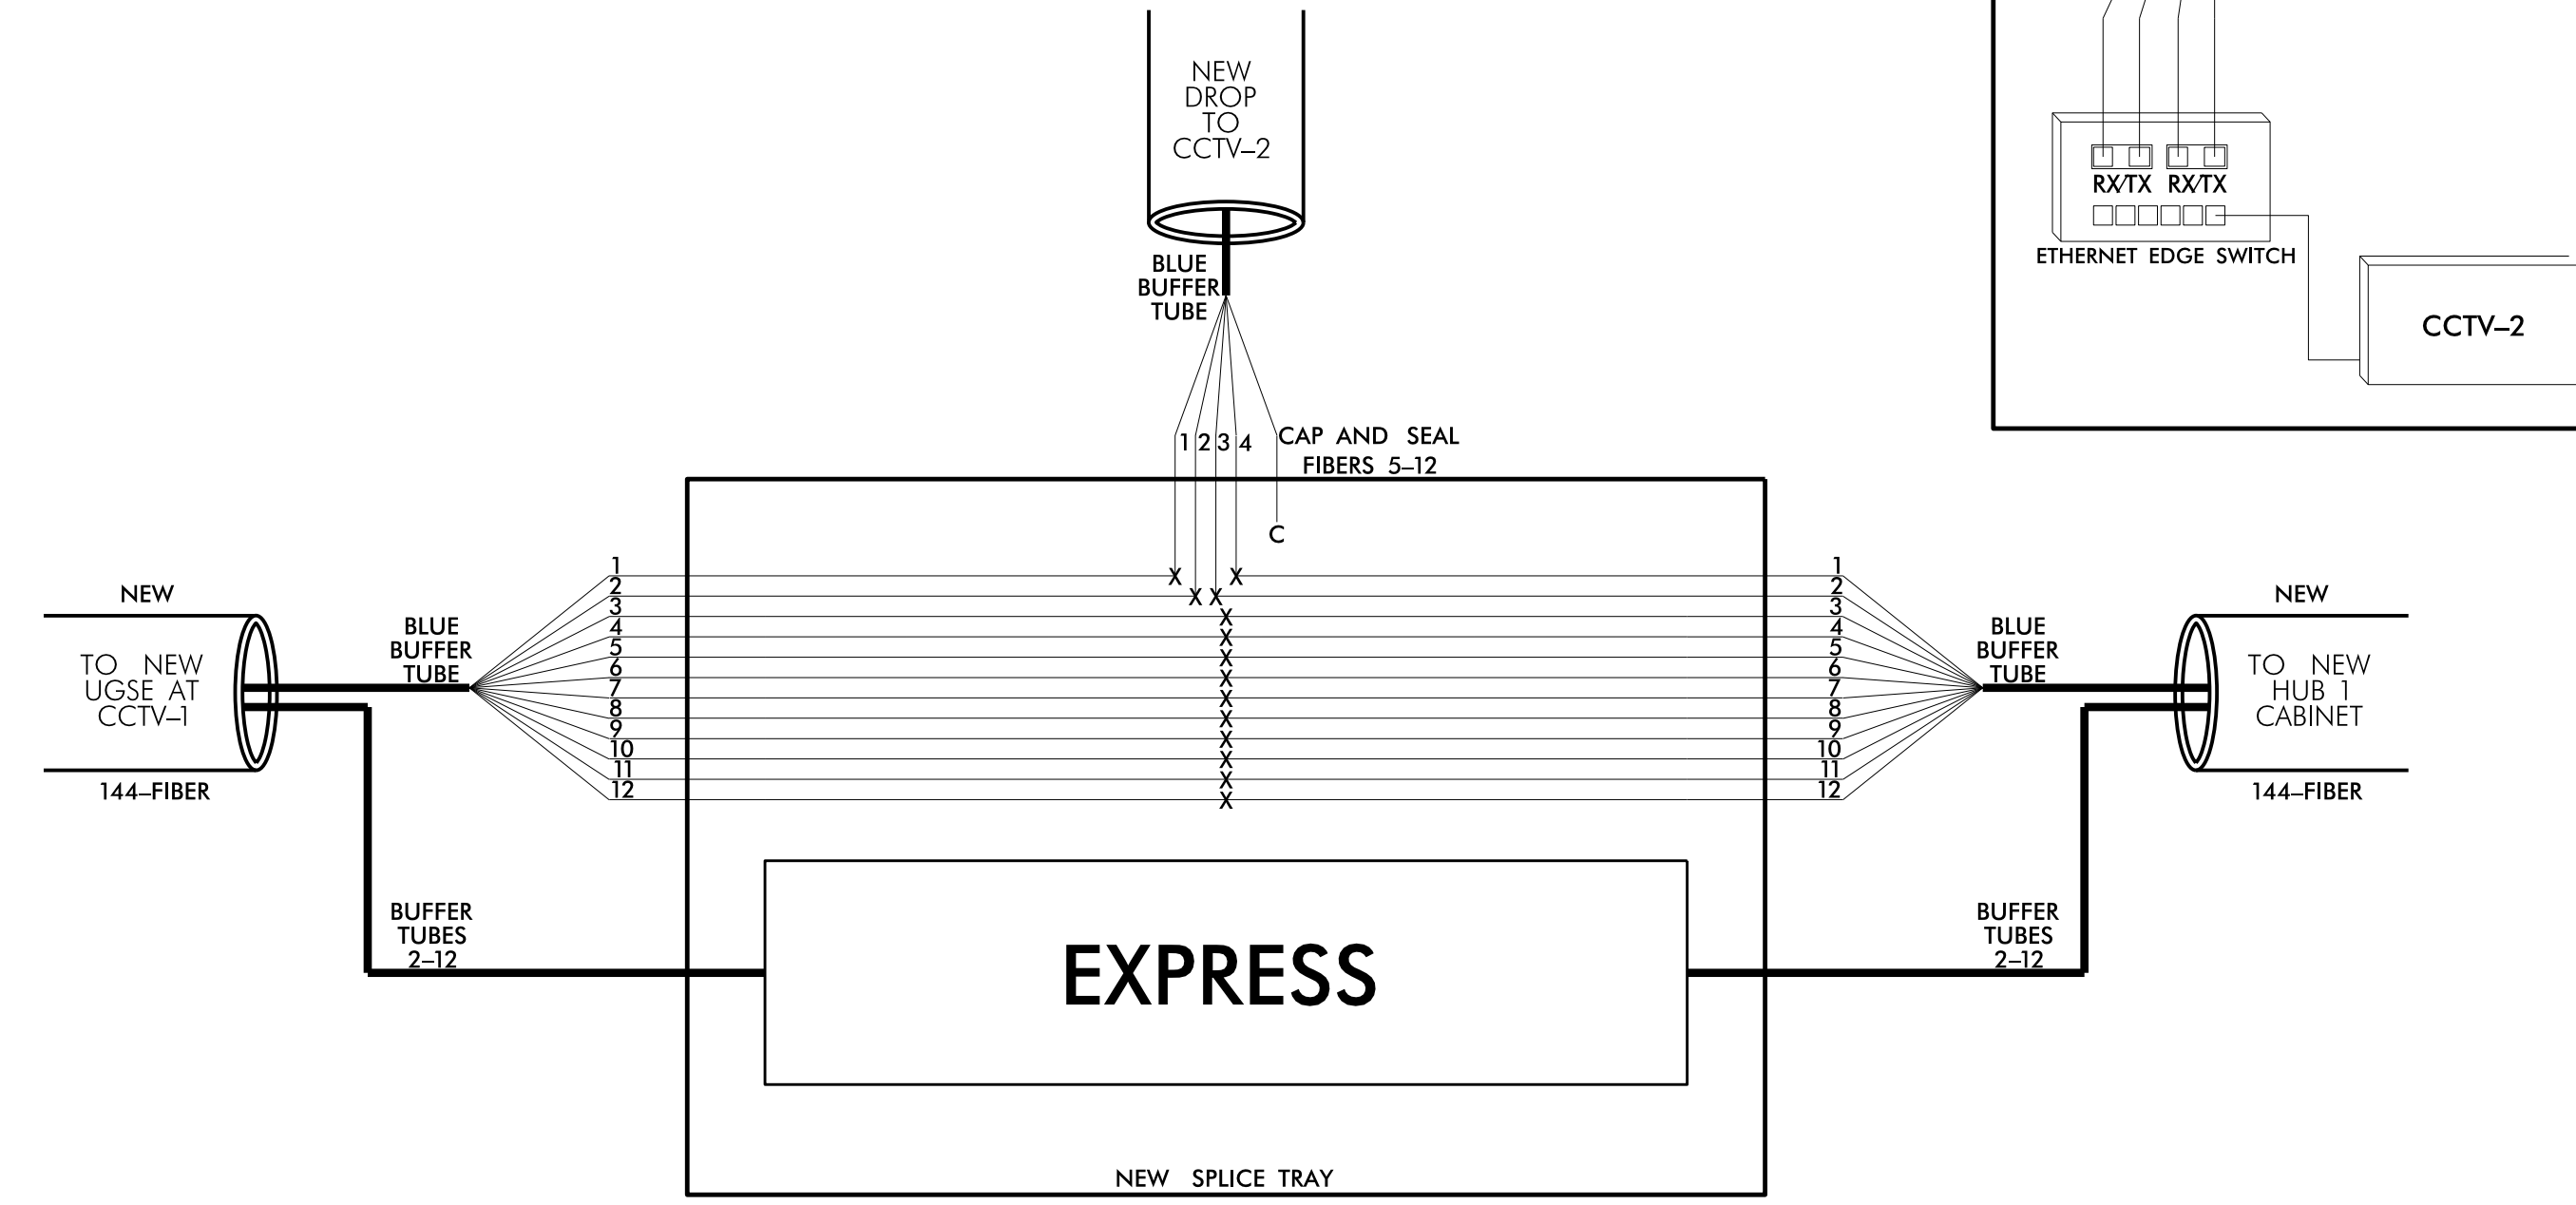

- 1) ETHERNET SWITCH TERMINATION CONFIGURATIONS ARE GENERIC. CONTRACTOR IS RESPONSIBLE FOR DETERMINING \ ENSURING PROPER TERMINATIONS.
- 2) INCLUDE ON THE COVER OF EACH SPLICE TRAY THE FOLLOWING: REFERENCE SECTION 1731 "FIBER OPTIC SPLICE ENCLOSURE"
 - 1) SPLICE LOCATION
 - 2) DATE
 - 3) COMPANY NAME
 - 4) NAME OF INDIVIDUAL PERFORMING THE SPLICING

PRIOR TO INSTALLING THE COVER ON THE SPLICE TRAY TAKE A DIGITAL PHOTOGRAPH SHOWING THE SPLICE TRAY AND INFORMATION SHOWN ABOVE (1-4) AND SUBMIT PHOTOGRAPH ALONG WITH OTDR TEST RESULTS.

DOCUMENT NOT CONSIDERED FINAL UNLESS ALL SIGNATURES COMPLETED

<p>250 N. Greenfield Pkwy., Garner, NC 27529</p>	SPLICE DETAIL		
	DIVISION 9 FORSYTH COUNTY WINSTON-SALEM PLAN DATE: AUGUST 2021 REVIEWED BY: A. SKUCE PREPARED BY: B. CHRISTIAN		
REVISIONS _____ INIT. DATE			DocuSigned by: Andrew J. Skuce 026388C8B5C464