
U-2579AB ITS-40

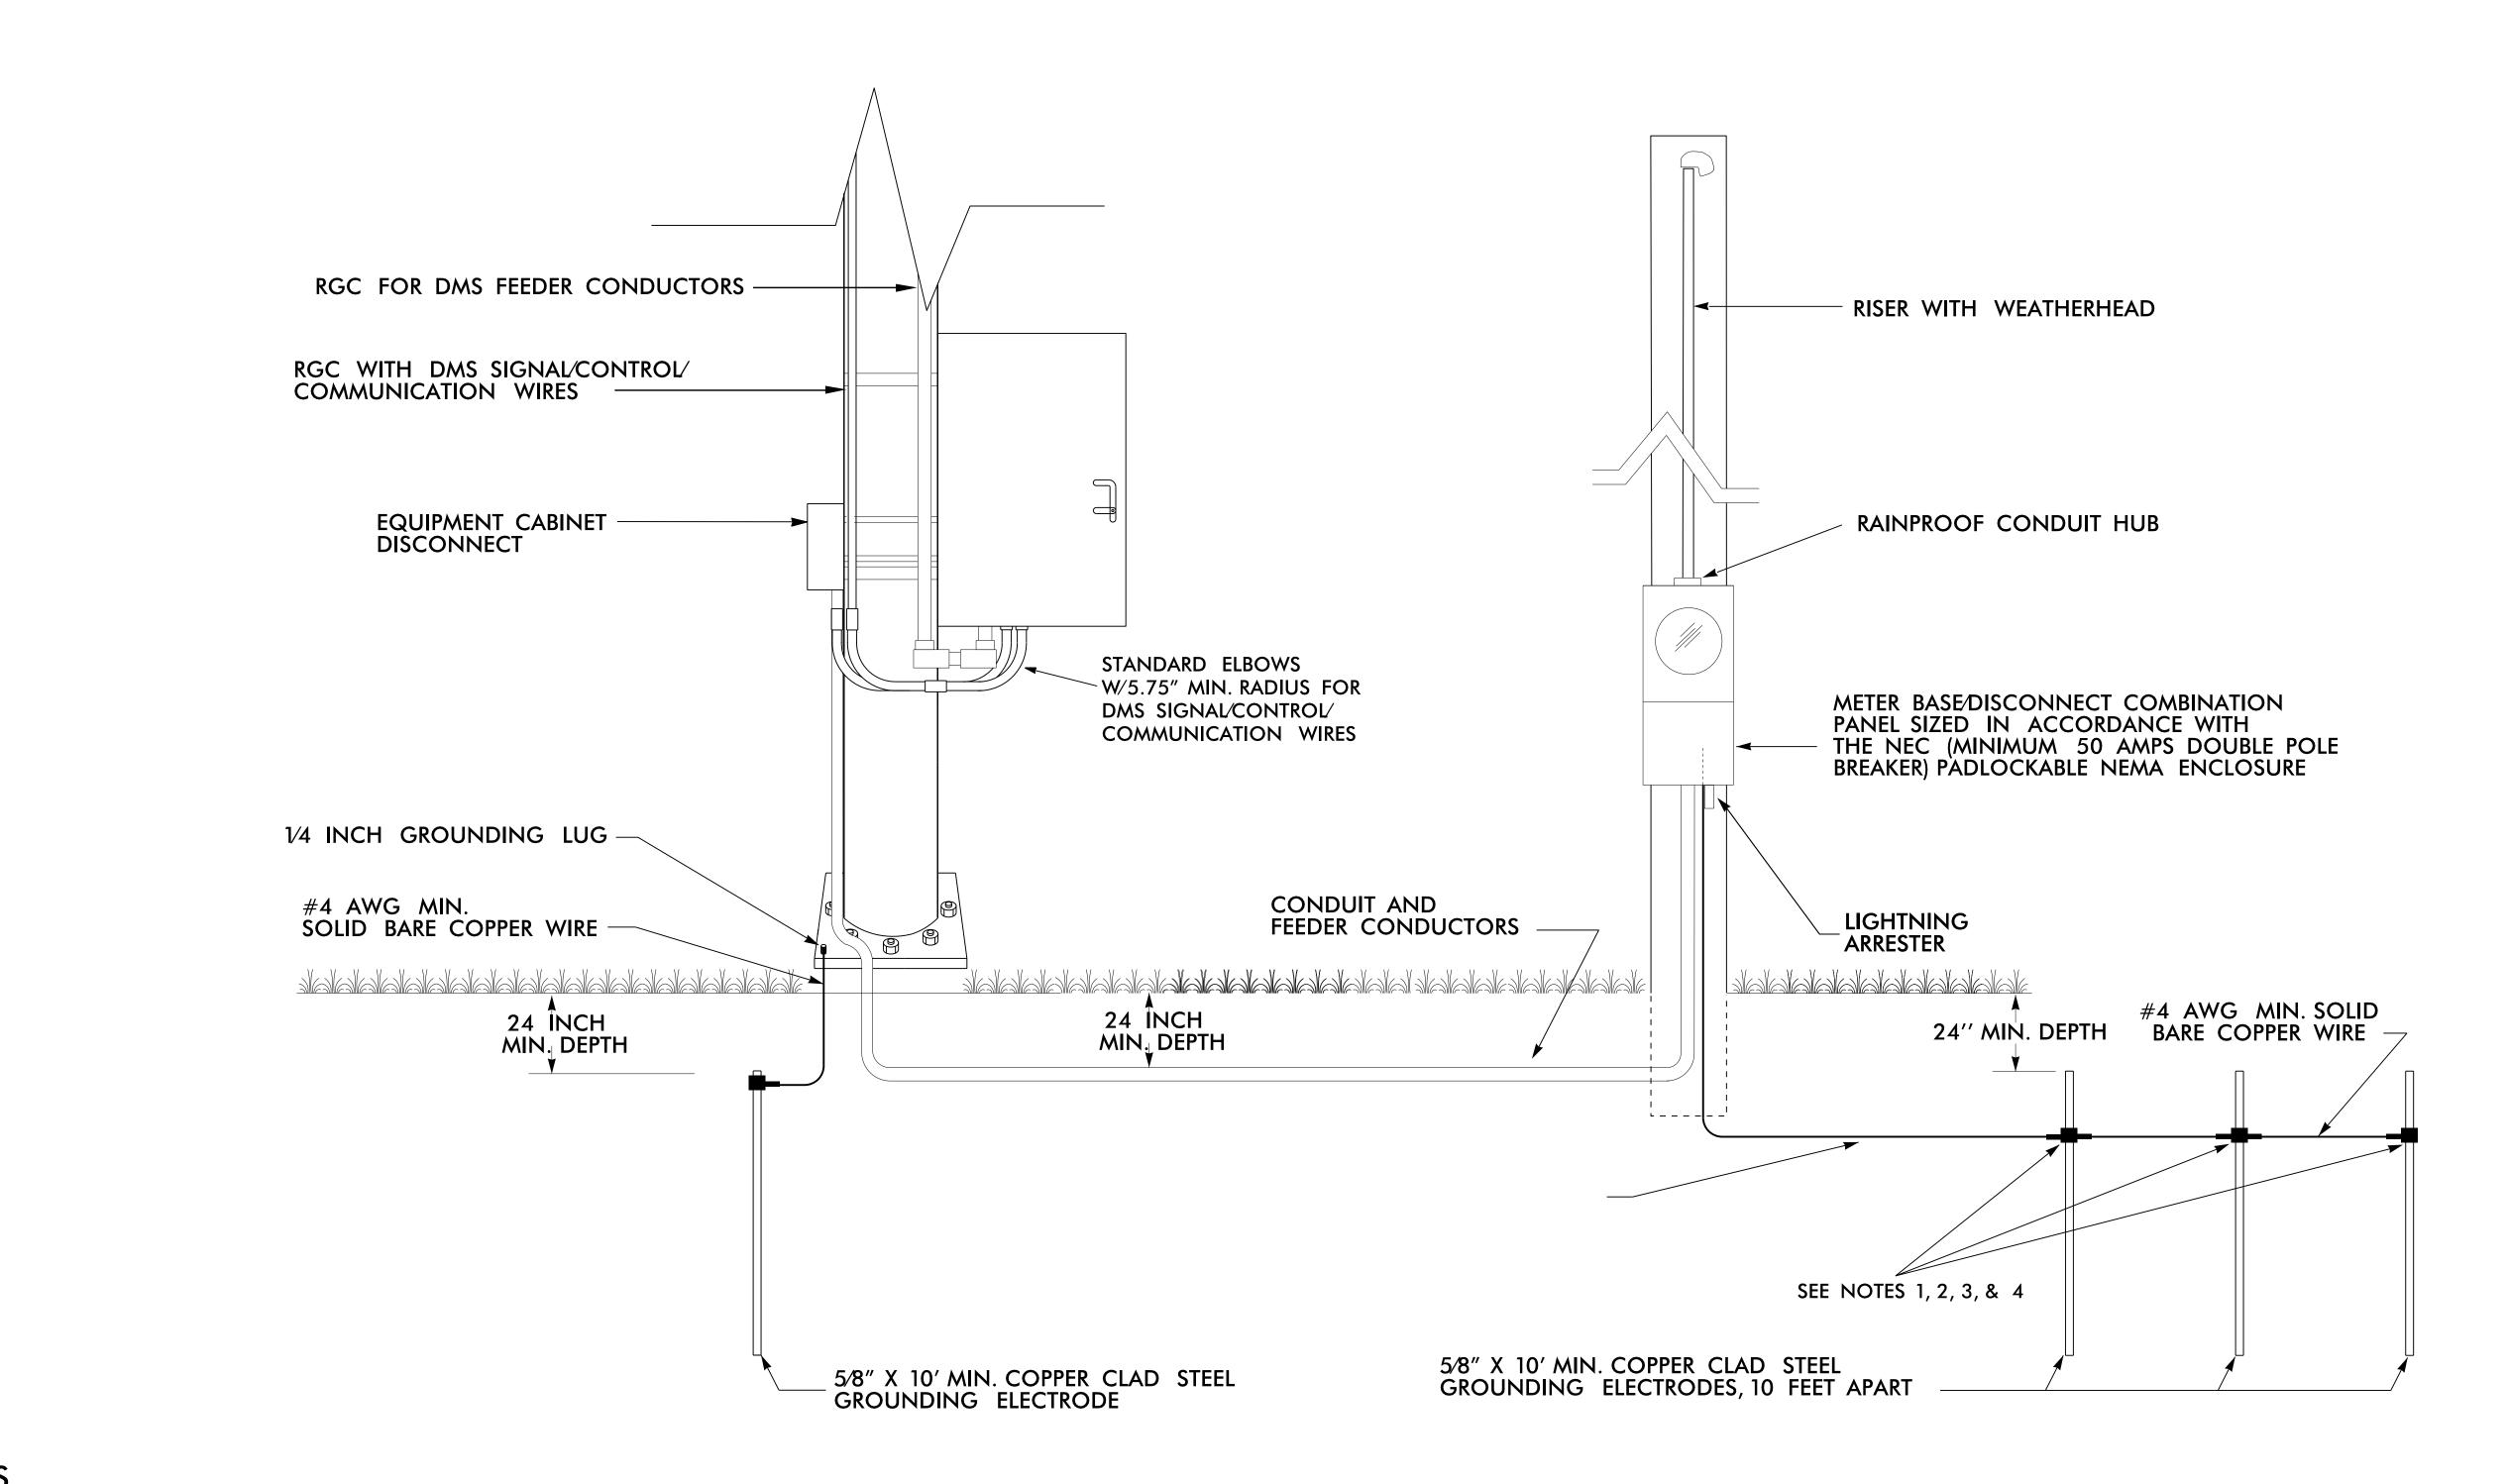

## **NOTES**

- 1. INSTALL A MINIMUM OF THREE (3) GROUNDING ELECTRODES SPACED A MINIMUM OF 10 FEET APART. ENSURE THAT EXISTING UNDERGROUND FACILITIES ARE NOT DAMAGED DURING INSTALLATION.
- 2. TEST GROUNDING SYSTEM USING AN APPROVED METHOD. SYSTEM SHOULD MEASURE TWENTY (20) OHMS OR LESS. ADDITIONAL GROUNDING ELECTRODES SHALL BE INSTALLED AS DIRECTED BY THE ENGINEER TO MEET THIS REQUIREMENT.
- 3. MECHANICALLY CRIMP ALL CONNECTIONS TO GROUND RODS USING AN IRREVERSIBLE COMPRESSION TOOL.
- 4. INSTALL MARKER TAPE DIRECTLY ABOVE ALL GROUNDING ELECTRODES AND CONDUCTORS AT A DEPTH OF 12 INCHES.
- 5. REMOVE BONDING JUMPER IN EQUIPMENT CABINET IF INSTALLED BETWEEN AC NEUTRAL AND EQUIPMENT GROUND.
- 6. BOND ALL RIGID GALVANIZED STEEL CONDUITS ENTERING THE CABINET TO "EQUIPMENT GROUND".
- 7. INSTALL CONDUIT BETWEEN DISCONNECT AND CABINET.
- 8. ENSURE EQUIPMENT GROUND IS ELECTRICALLY BONDED TO CABINET.

DOCUMENT NOT CONSIDERED FINAL UNLESS ALL SIGNATURES COMPLETED

n the Offices of:

SEAL



N/A

DYNAMIC MESSAGE SIGN
WITH AERIAL ELECTRICAL SERVICE
TYPICAL DETAIL

DIVISION 09 FORSYTH CO. WINSTON-SALEM
PLAN DATE: AUGUST 2021 REVIEWED BY: A. SKUCE

PLAN DATE: AUGUST 2021 REVIEWED BY: A. SKUCE
PREPARED BY: B. CHRISTIAN REVIEWED BY:

REVISIONS INIT. DATE

