


5/14/99


REVISIONS

4" Sewer Connection for Deep Mains

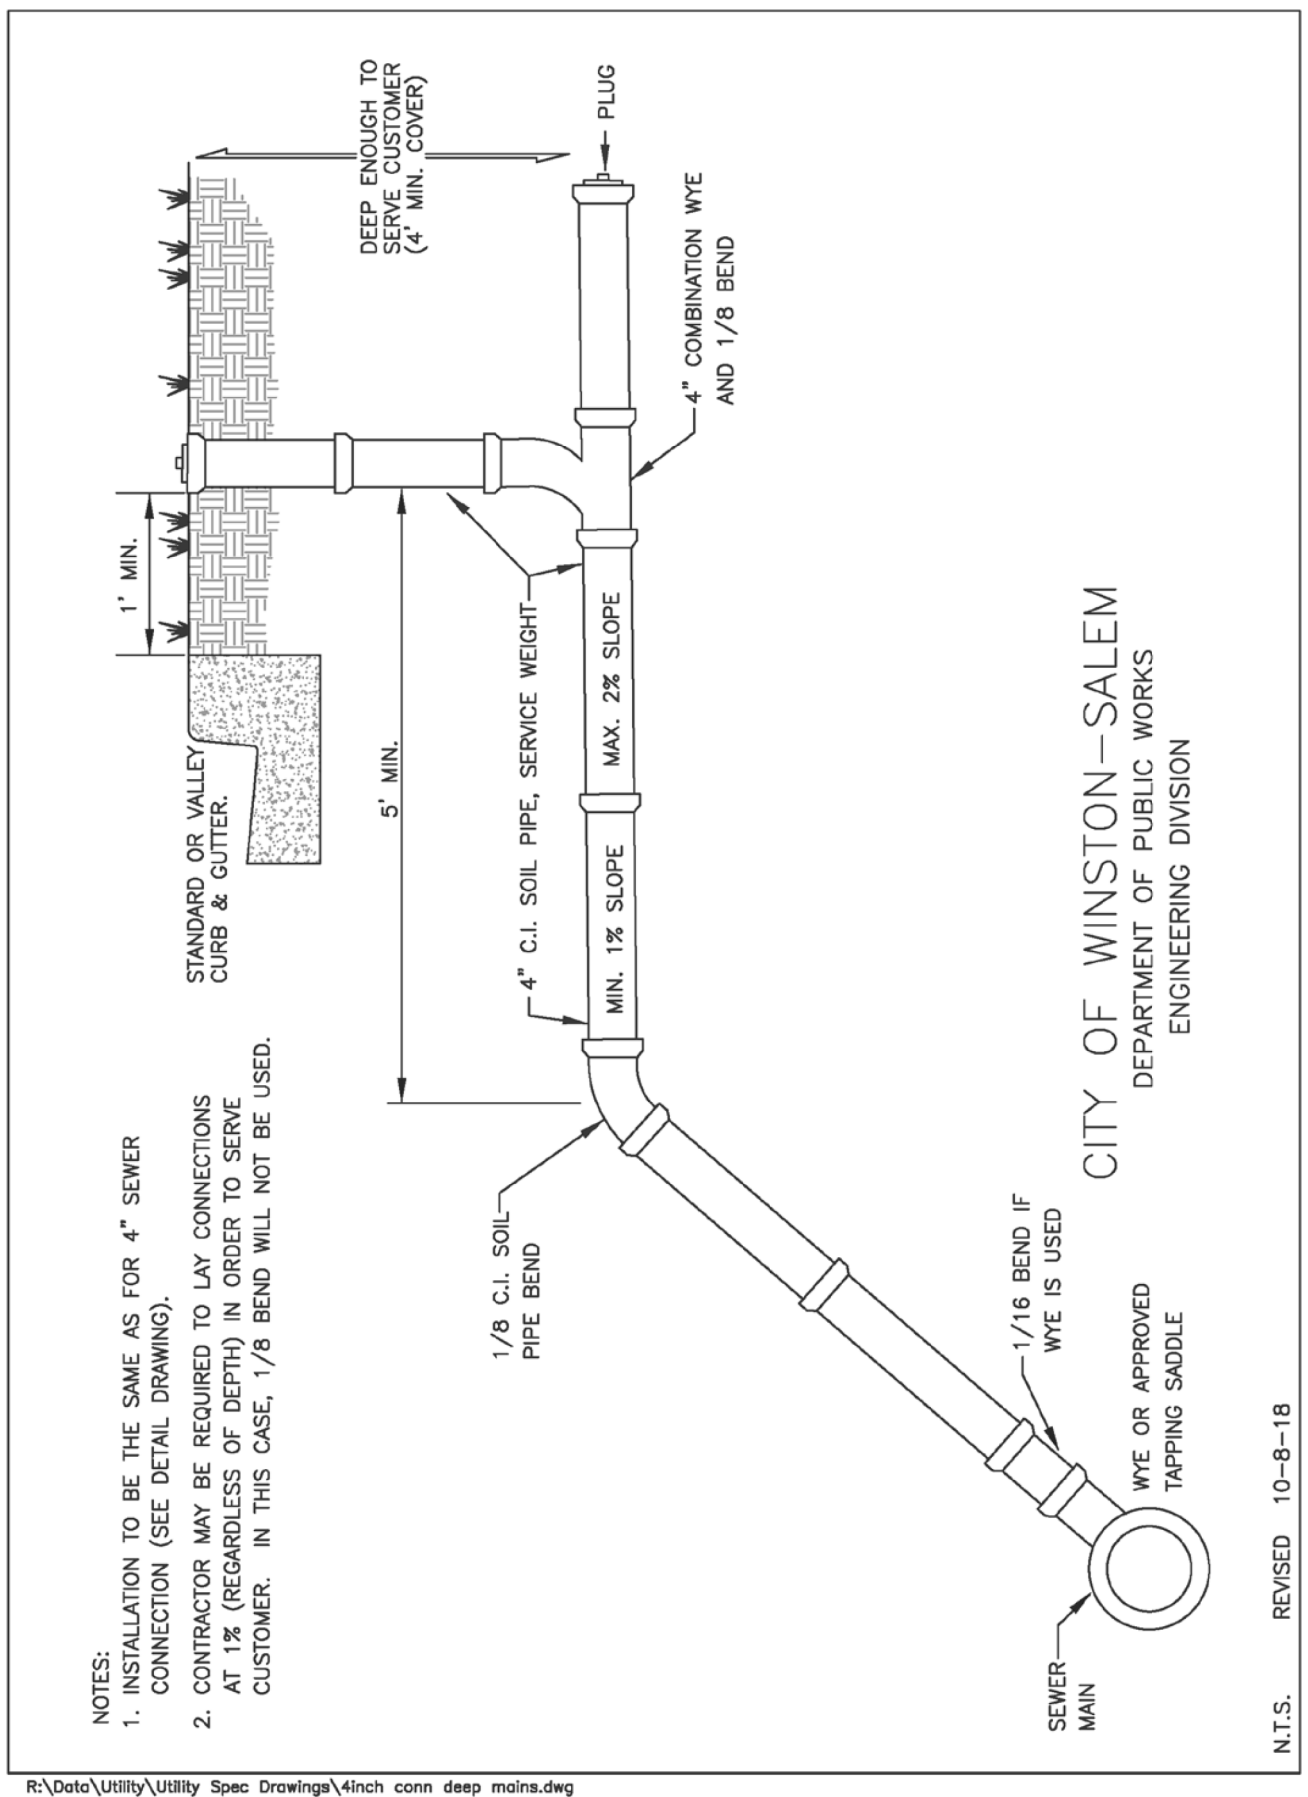


C-23

6" Sewer Connection

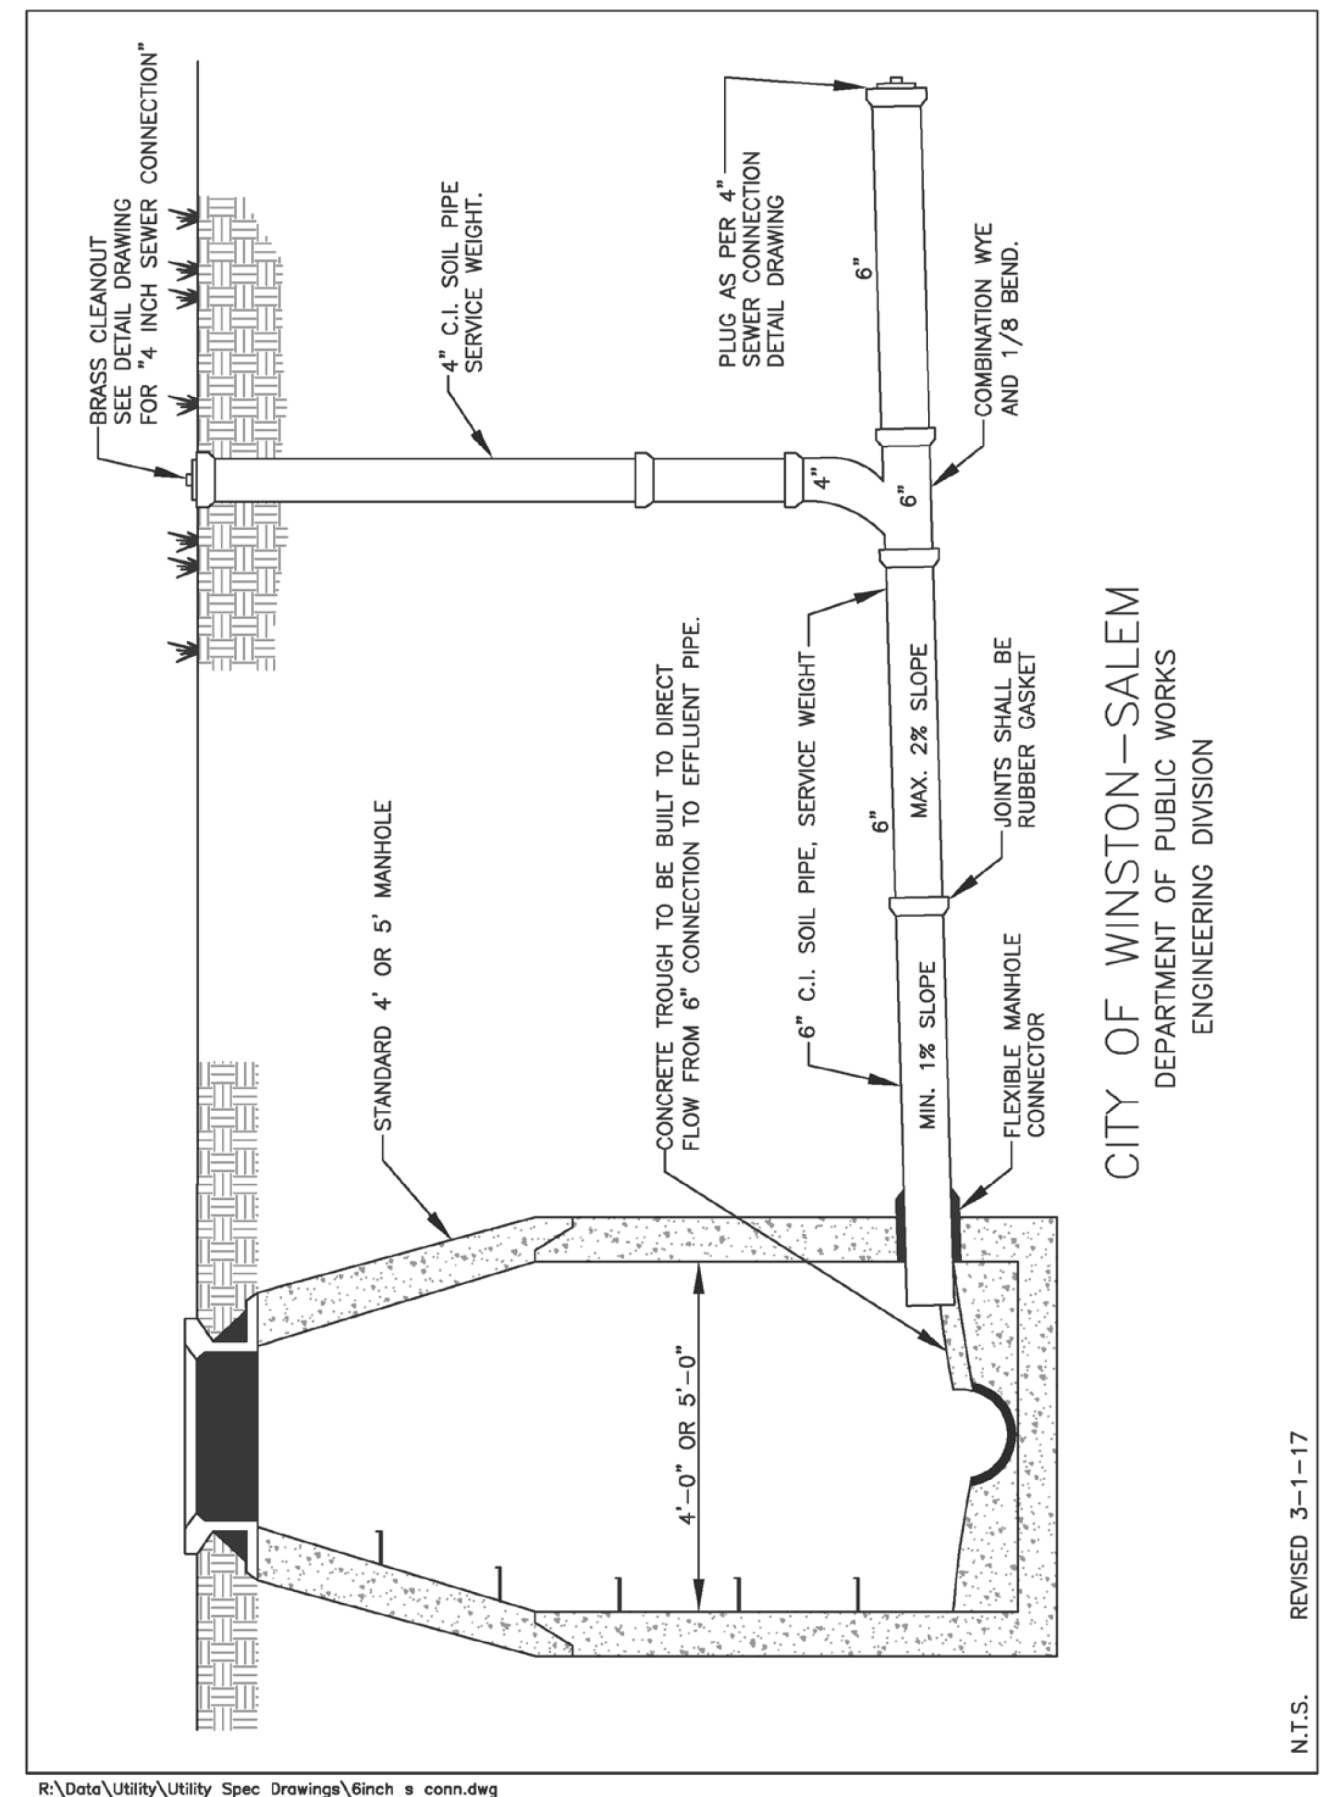


C-24

4" Restaurant Sewer Connection

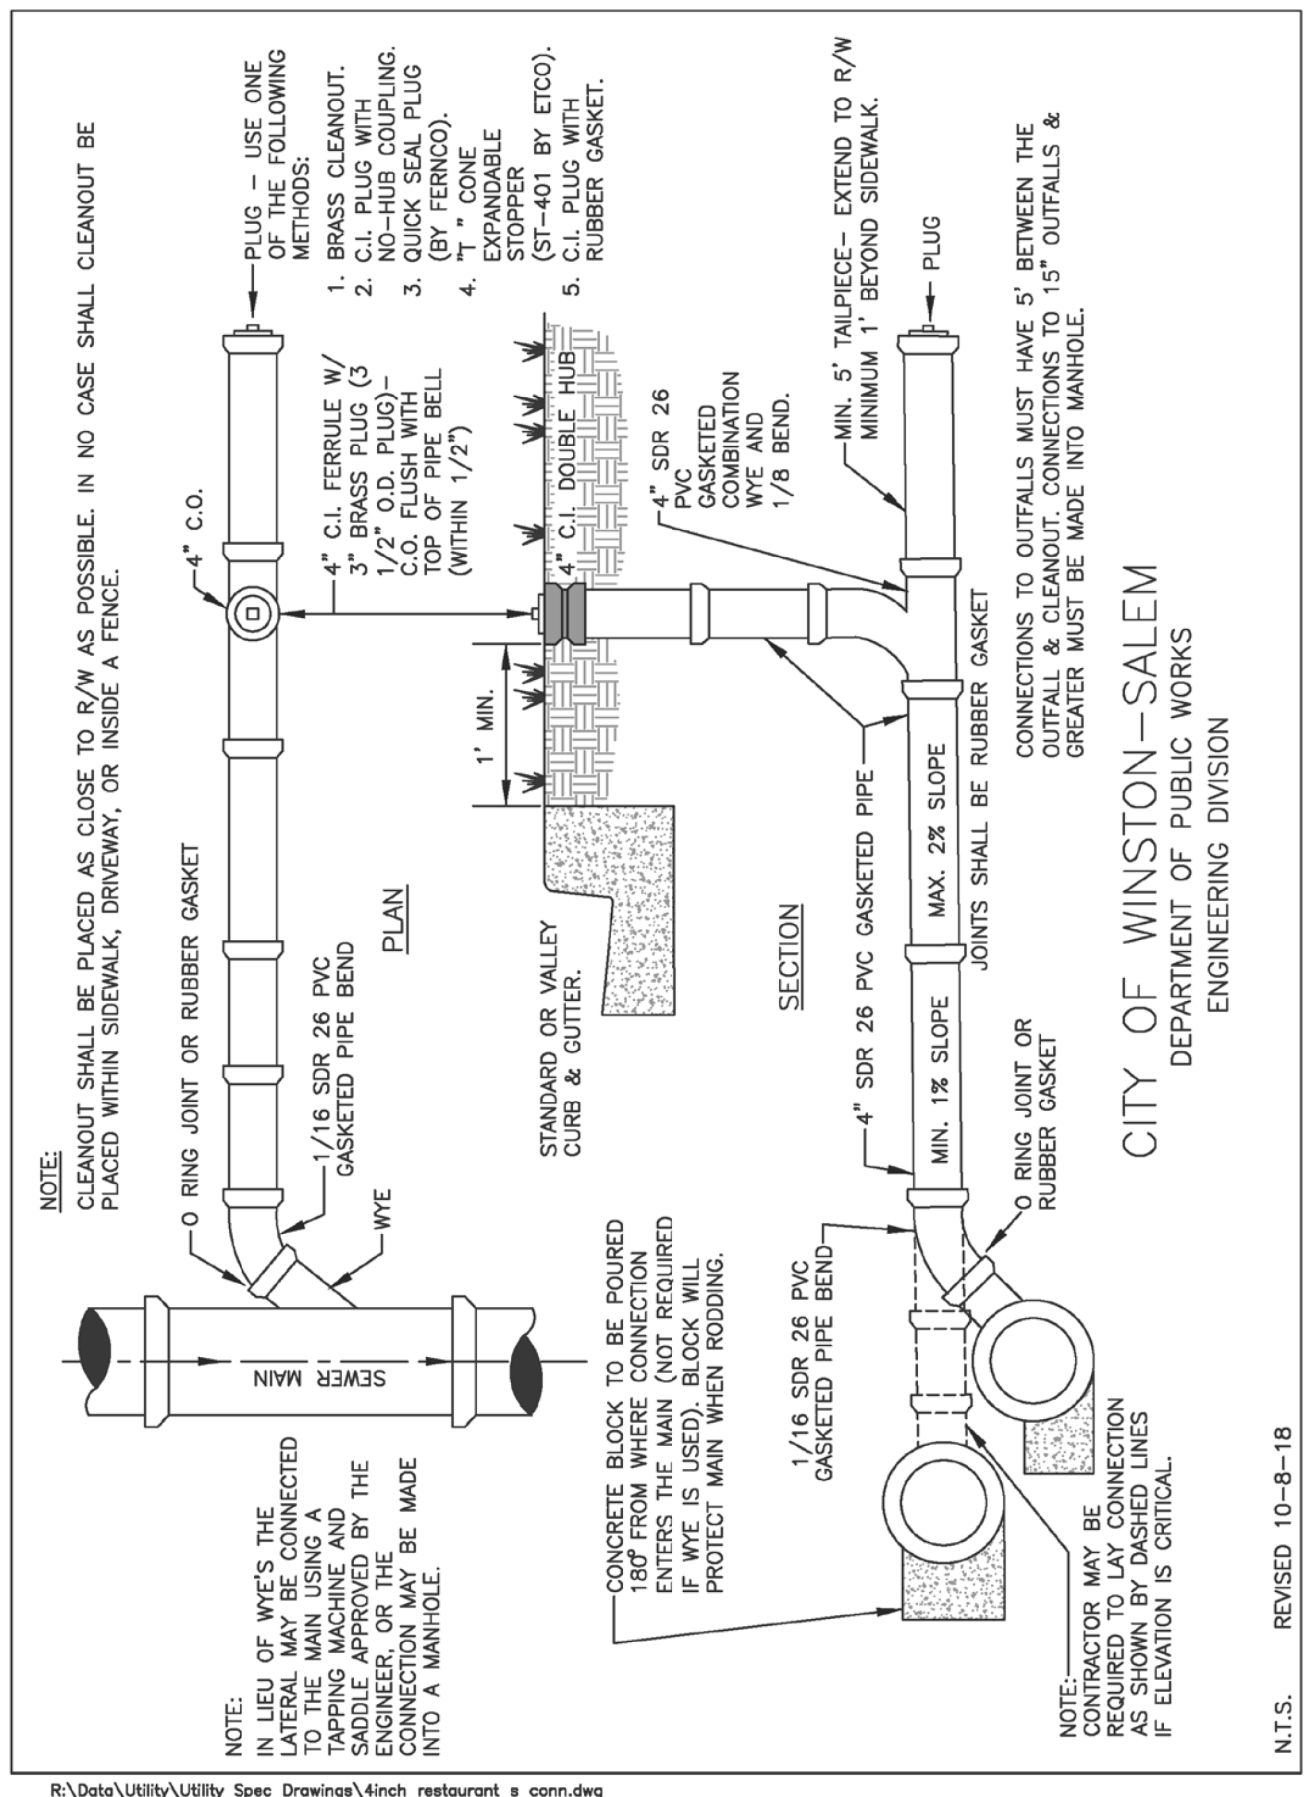


C-25

4" Restaurant Sewer Connection for Deep Mains

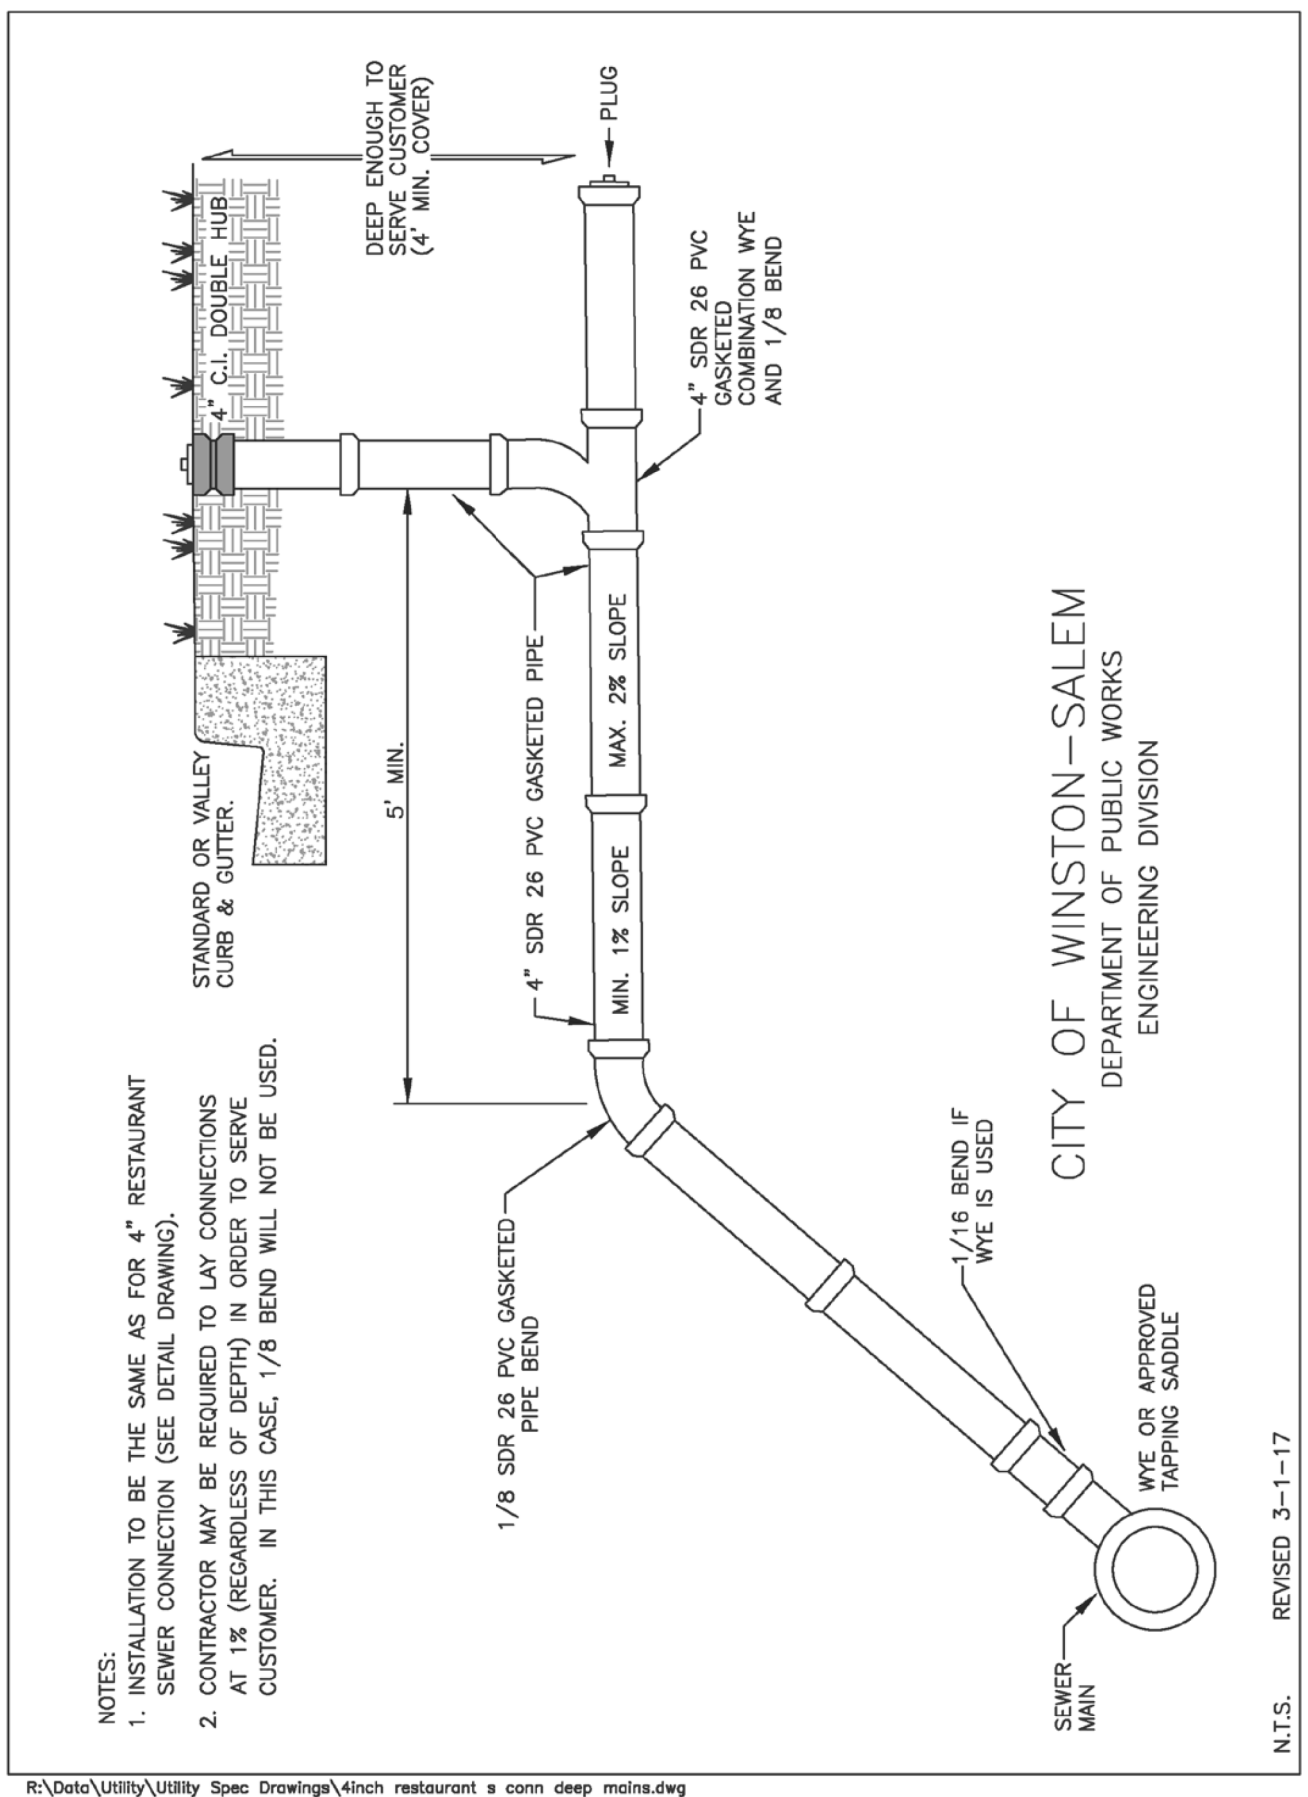


C-26

6" Restaurant Sewer Connection

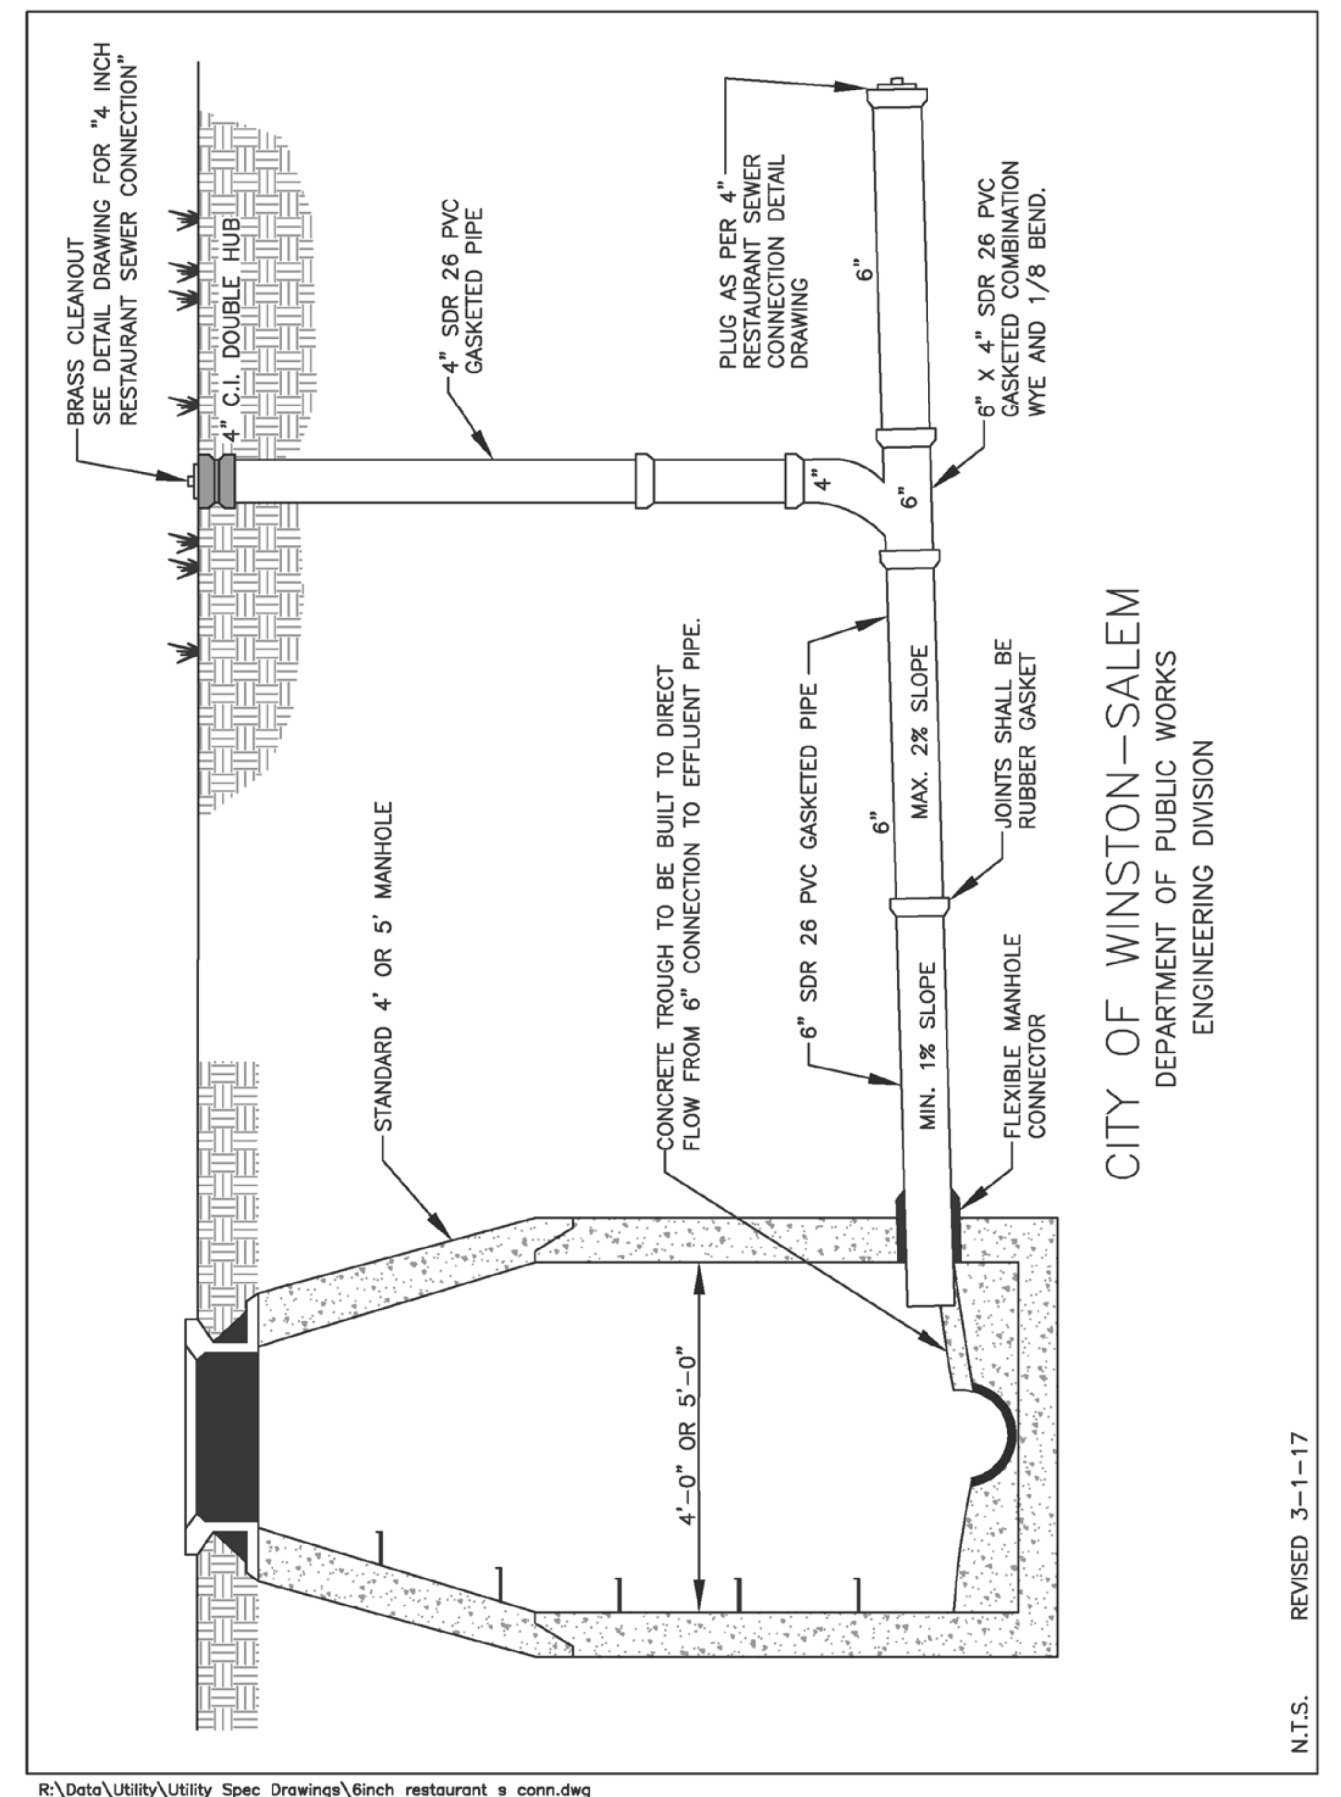

C-27

4" Private Force Main Sewer Connection

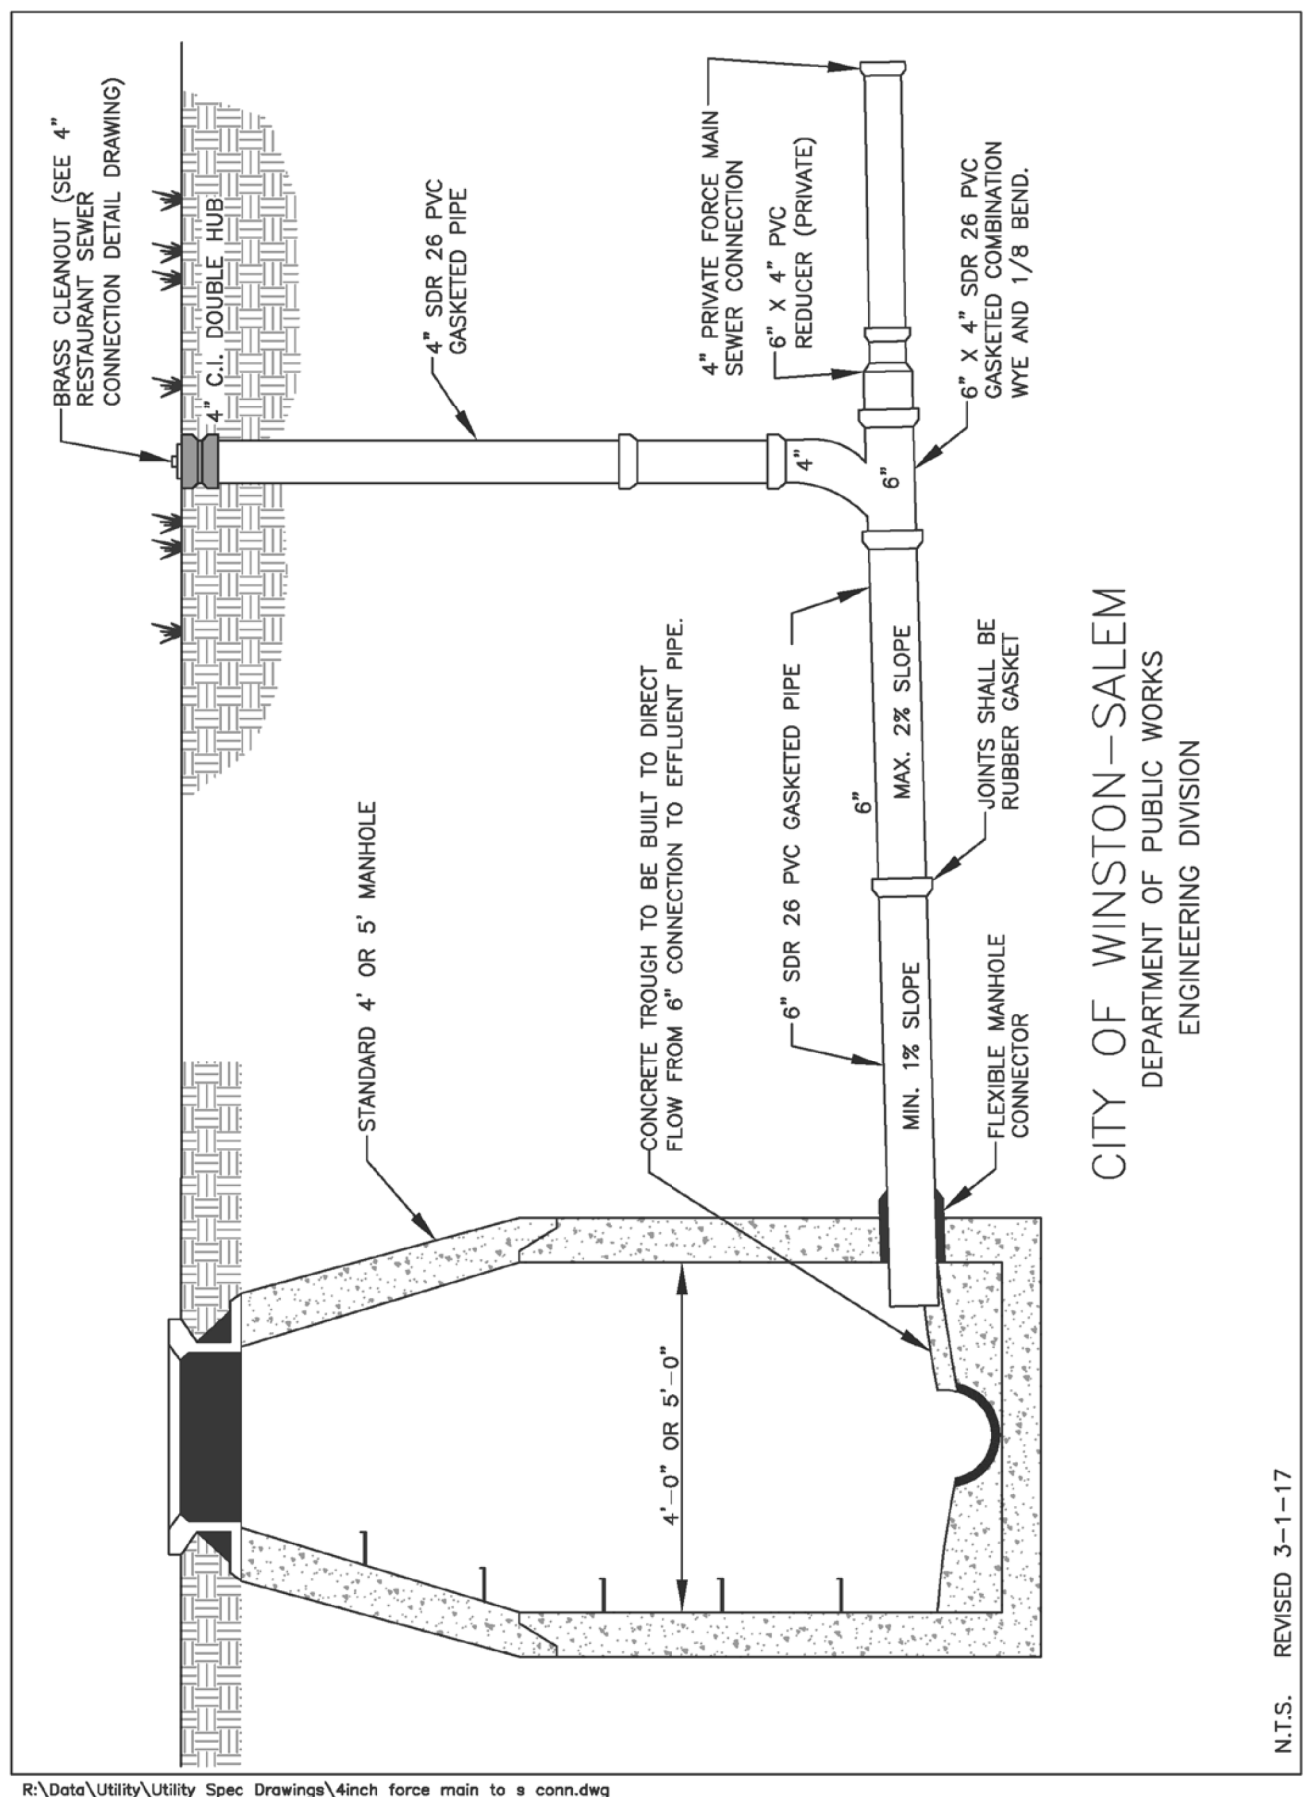

C-28

PROJECT REFERENCE NO.	SHEET NO.
U-2579AB	UC-3C
DESIGNED BY: APL	
DRAWN BY: RDL	
CHECKED BY: APL	
APPROVED BY:	
REVISED:	7/13/2022
NORTH CAROLINA DEPARTMENT OF TRANSPORTATION	
UTILITIES ENGINEERING SEC. PHONE: (919) 707-6690 FAX: (919) 250-4151	UTILITY CONSTRUCTION PLANS ONLY

UTILITY CONSTRUCTION

DOCUMENT NOT CONSIDERED FINAL UNLESS ALL SIGNATURES COMPLETED