


5/14/19


REVISIONS

Concrete Thrust Blocks for Horizontal Bends

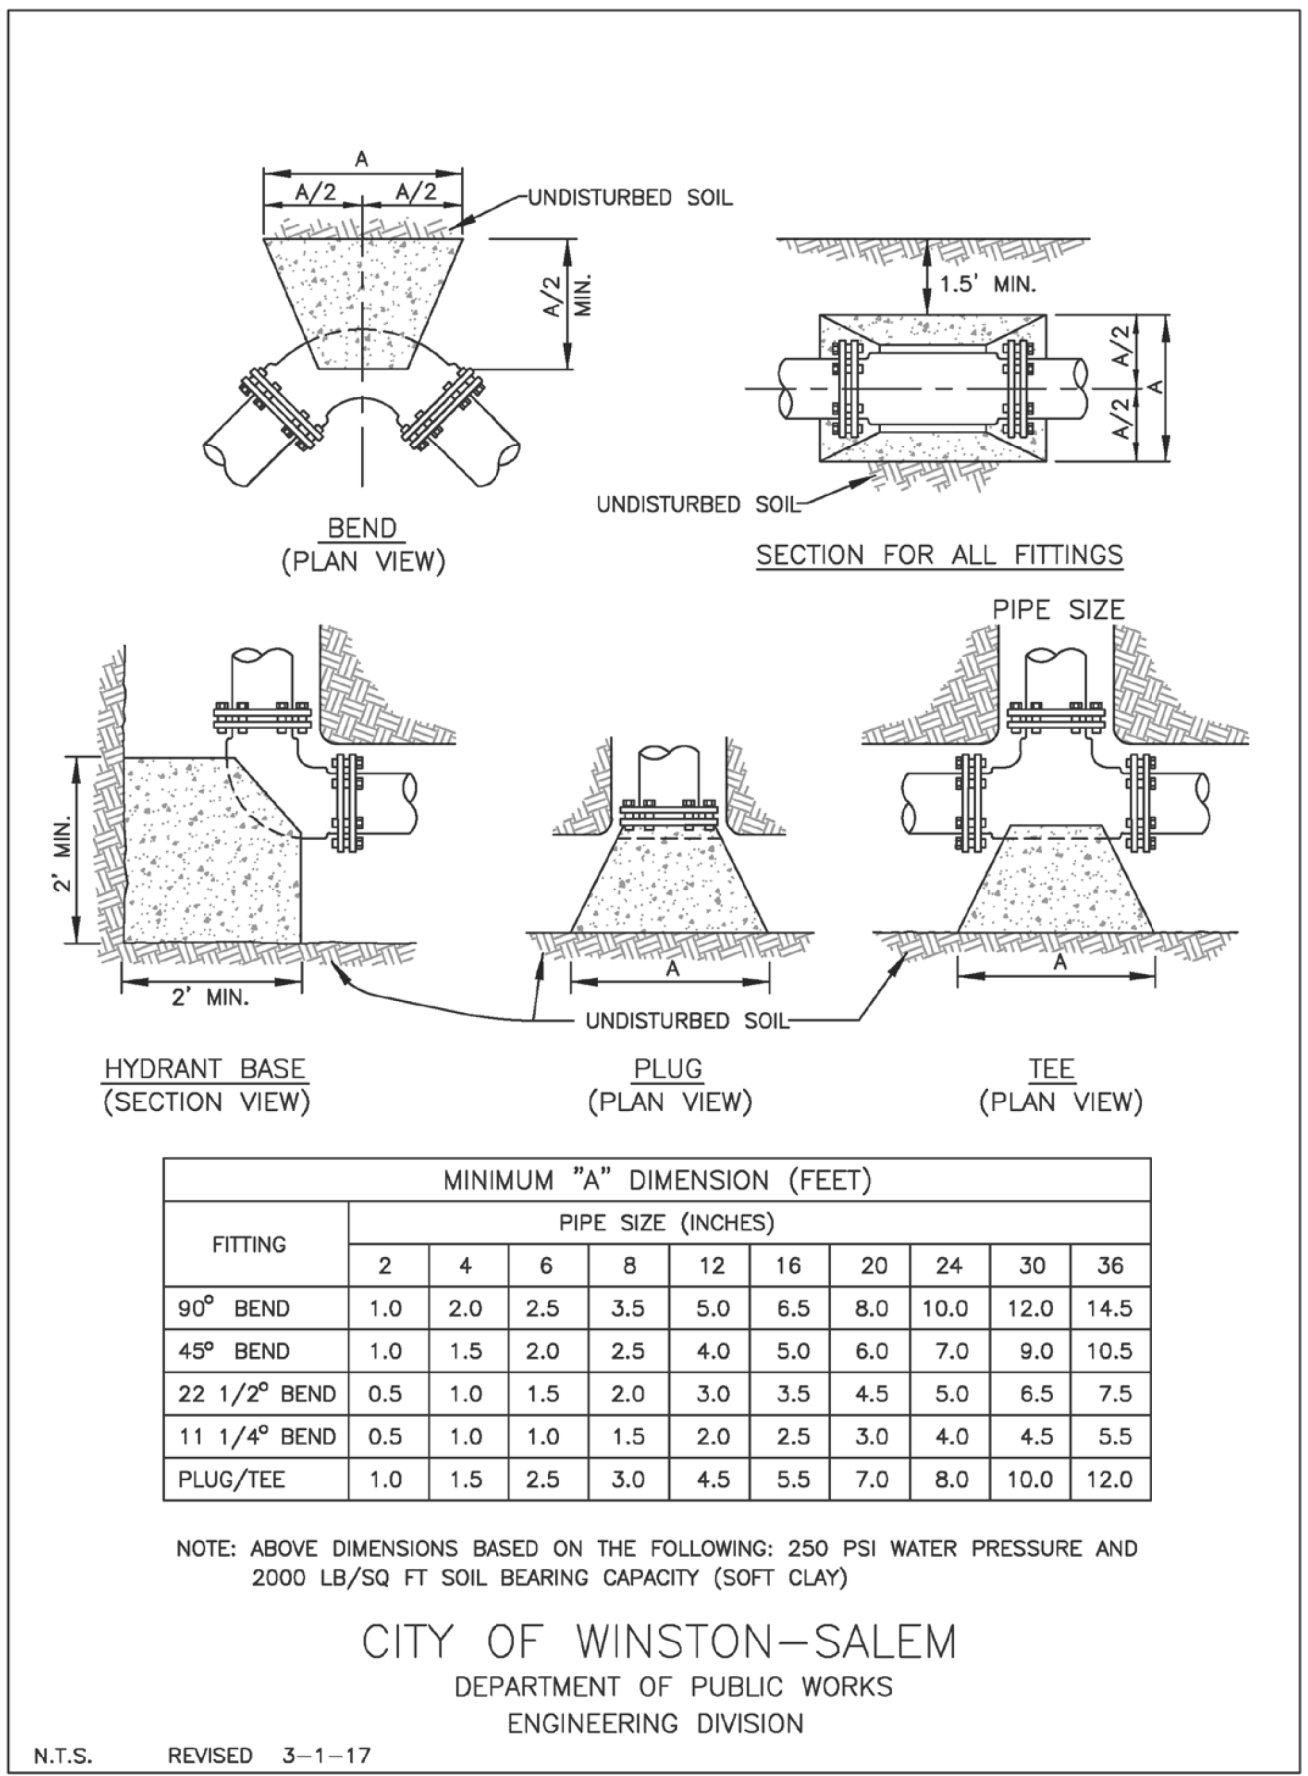


C-43

Concrete Thrust Blocks w/ Anchors for Top Vertical Bends

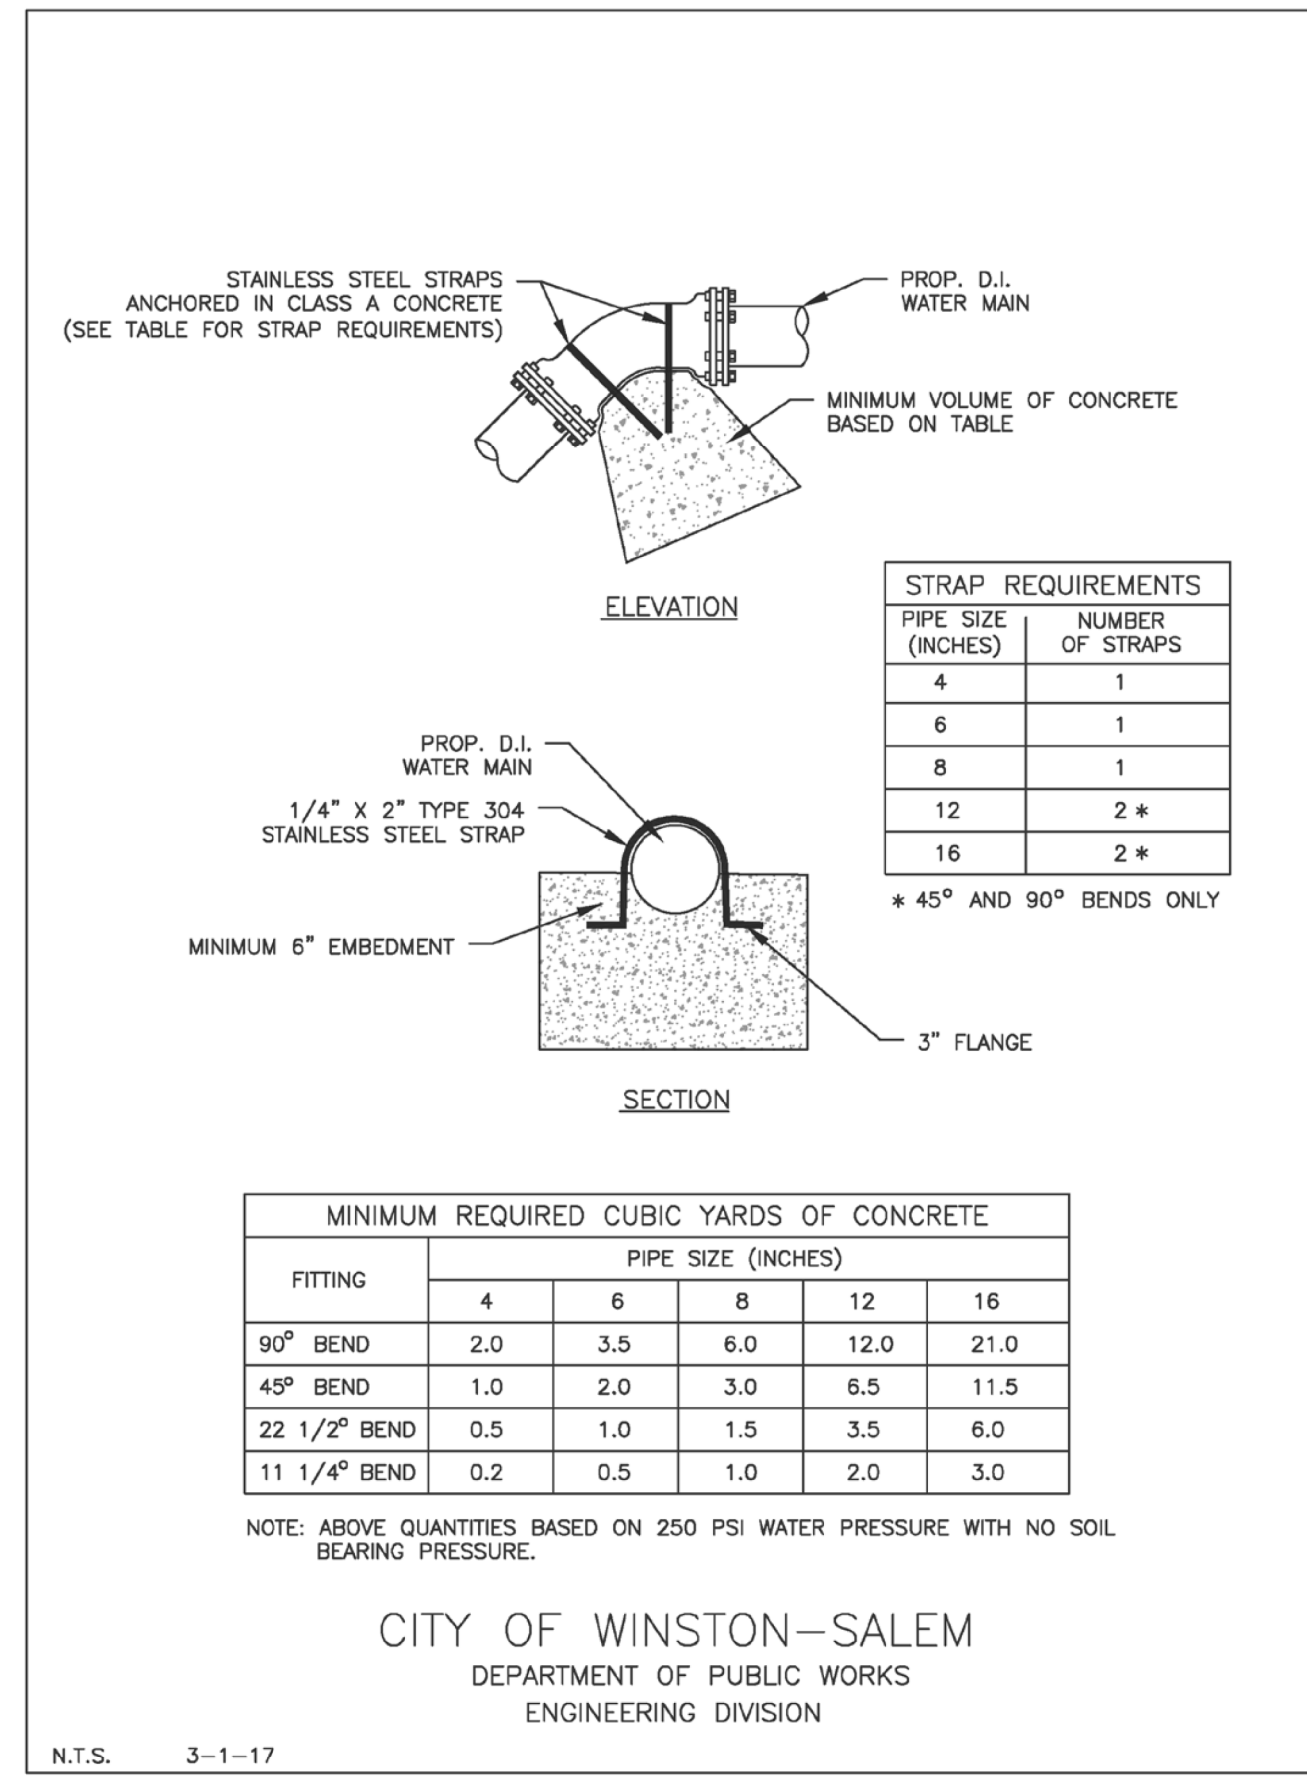

C-44

Blow-Off Assembly

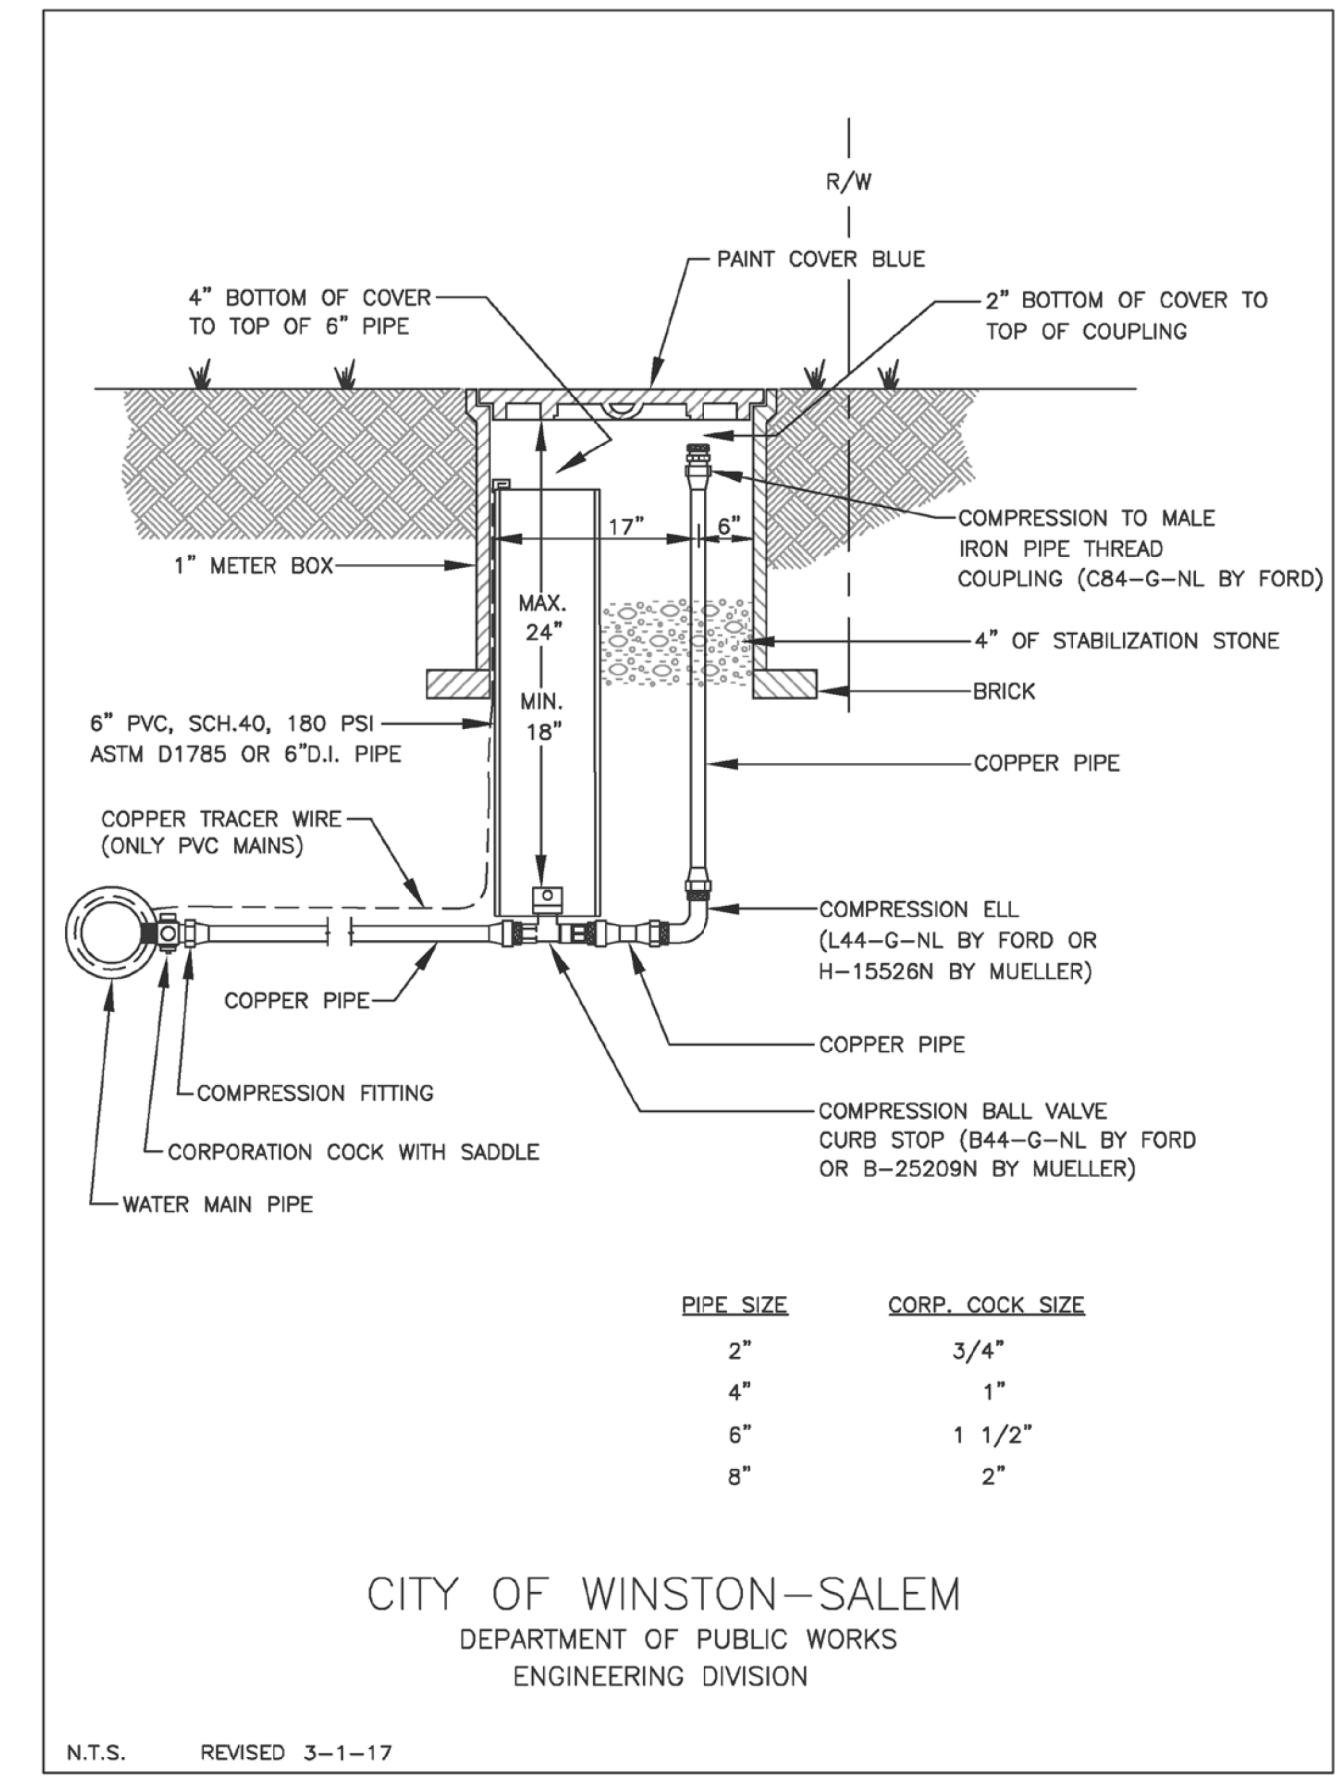

C-45

PROJECT REFERENCE NO. U-2579AB SHEET NO. UC-3E


DESIGNED BY: APL
DRAWN BY: RDL
CHECKED BY: APL
APPROVED BY:
REVISED:

NORTH CAROLINA DEPARTMENT OF TRANSPORTATION
7/13/2021
UTILITIES ENGINEERING SEC. PHONE: (919) 707-6690 FAX: (919) 250-4151
UTILITY CONSTRUCTION PLANS ONLY

SEAL 26457
PROFESSIONAL ENGINEER
ANDREW P. LARRICK


UTILITY CONSTRUCTION
DOCUMENT NOT CONSIDERED FINAL
UNLESS ALL SIGNATURES COMPLETED

1" Water Connection (With Curb & Gutter)

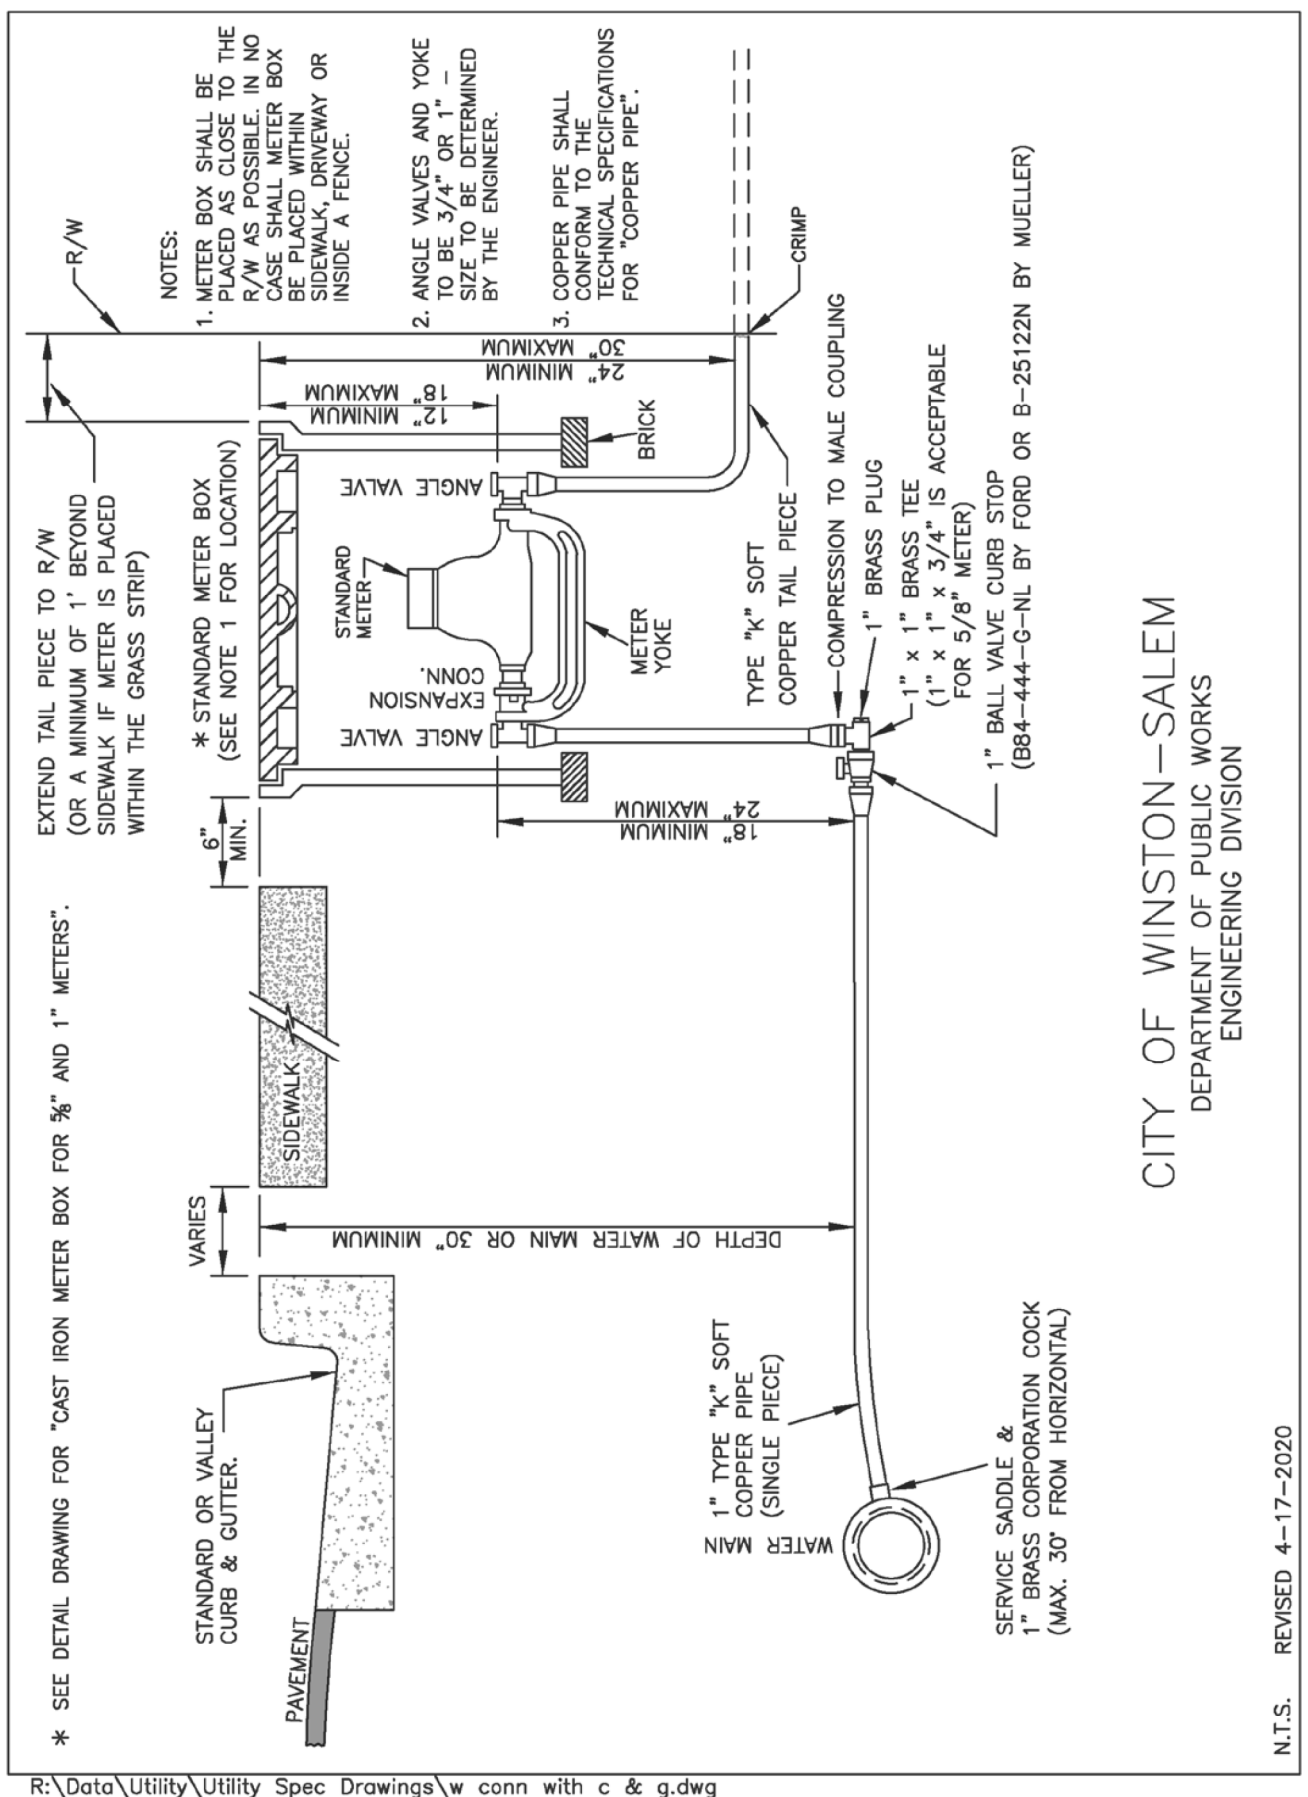


C-46

1" Water Connection (Without Curb & Gutter)

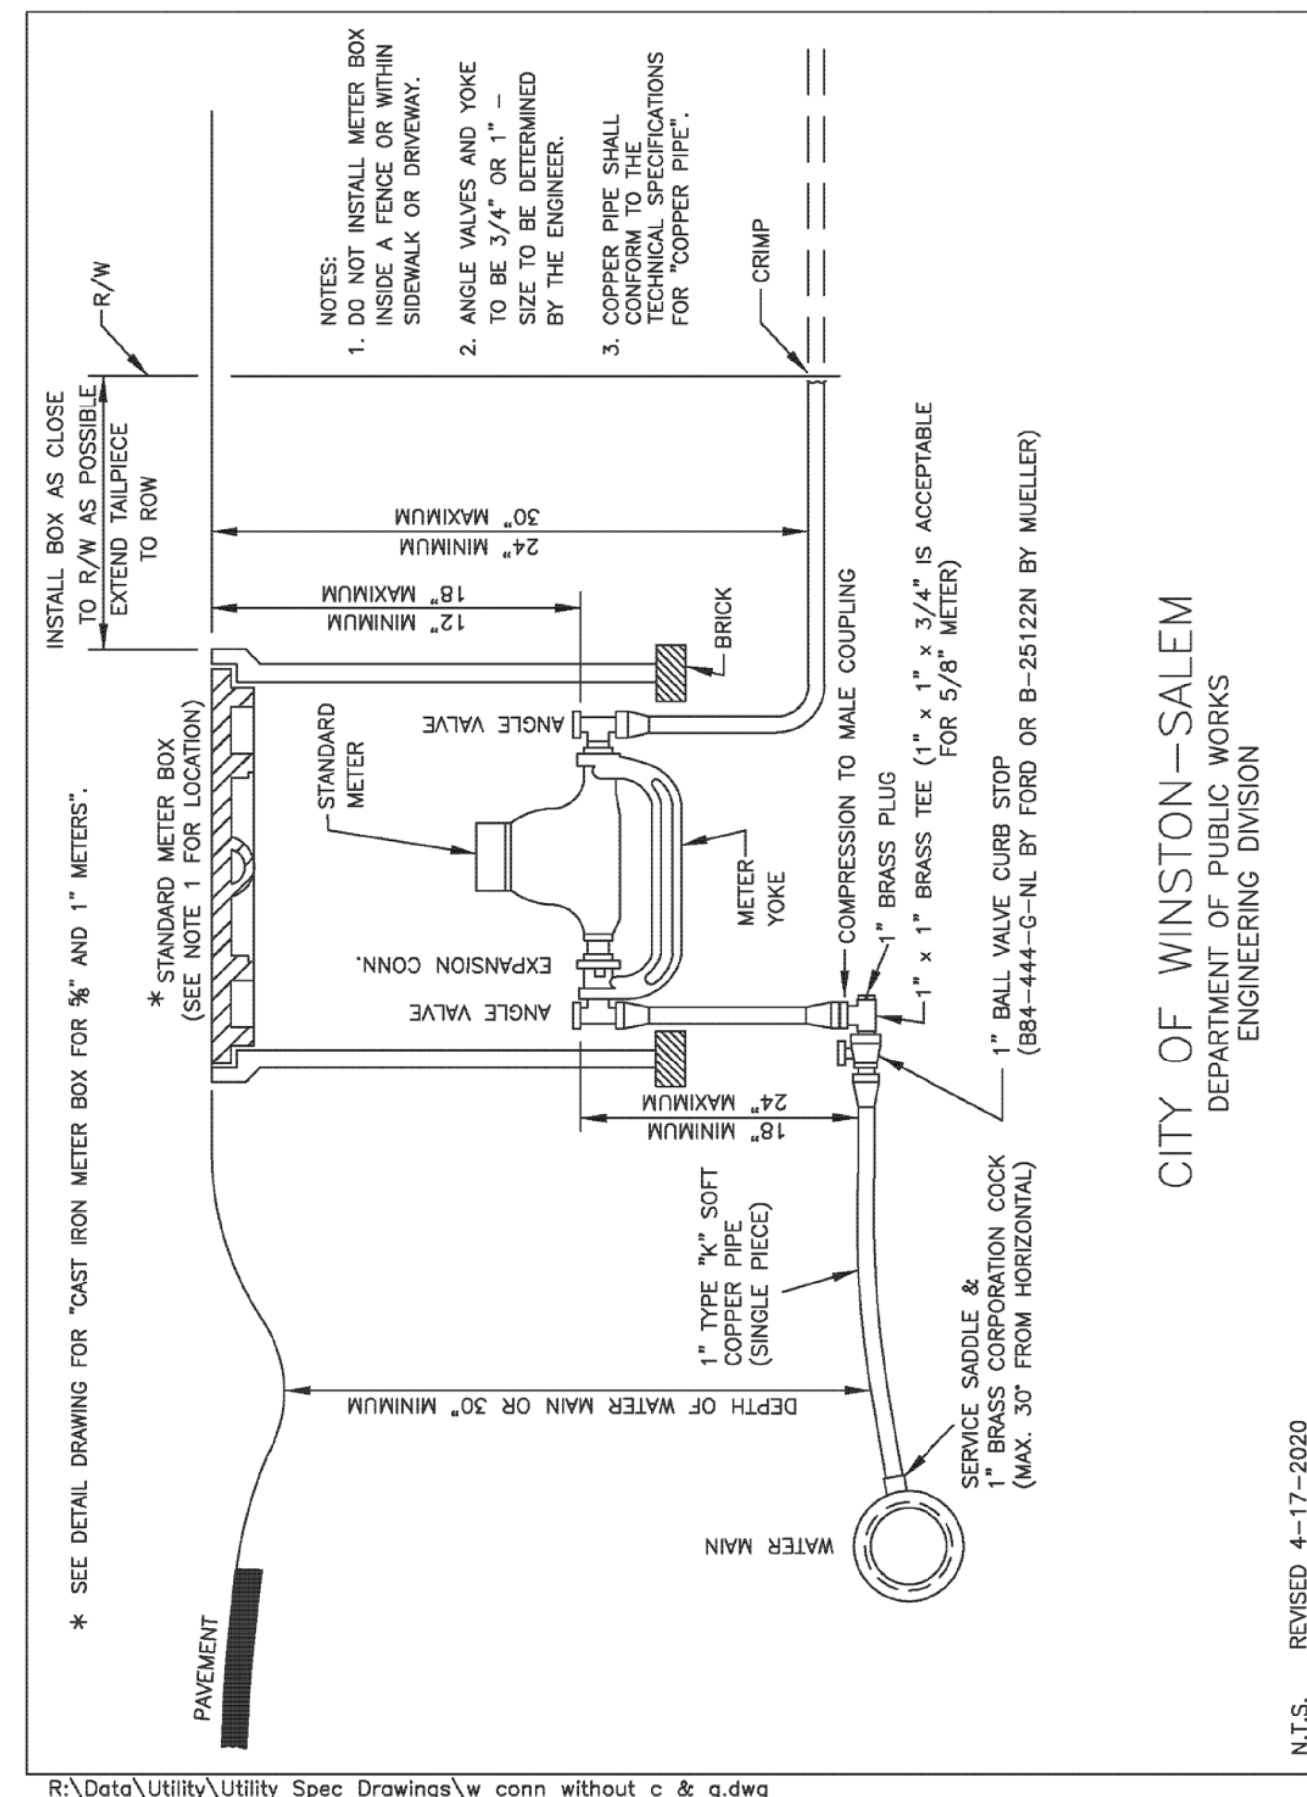

C-47

3/4" Water Connection (Non-Single Family)

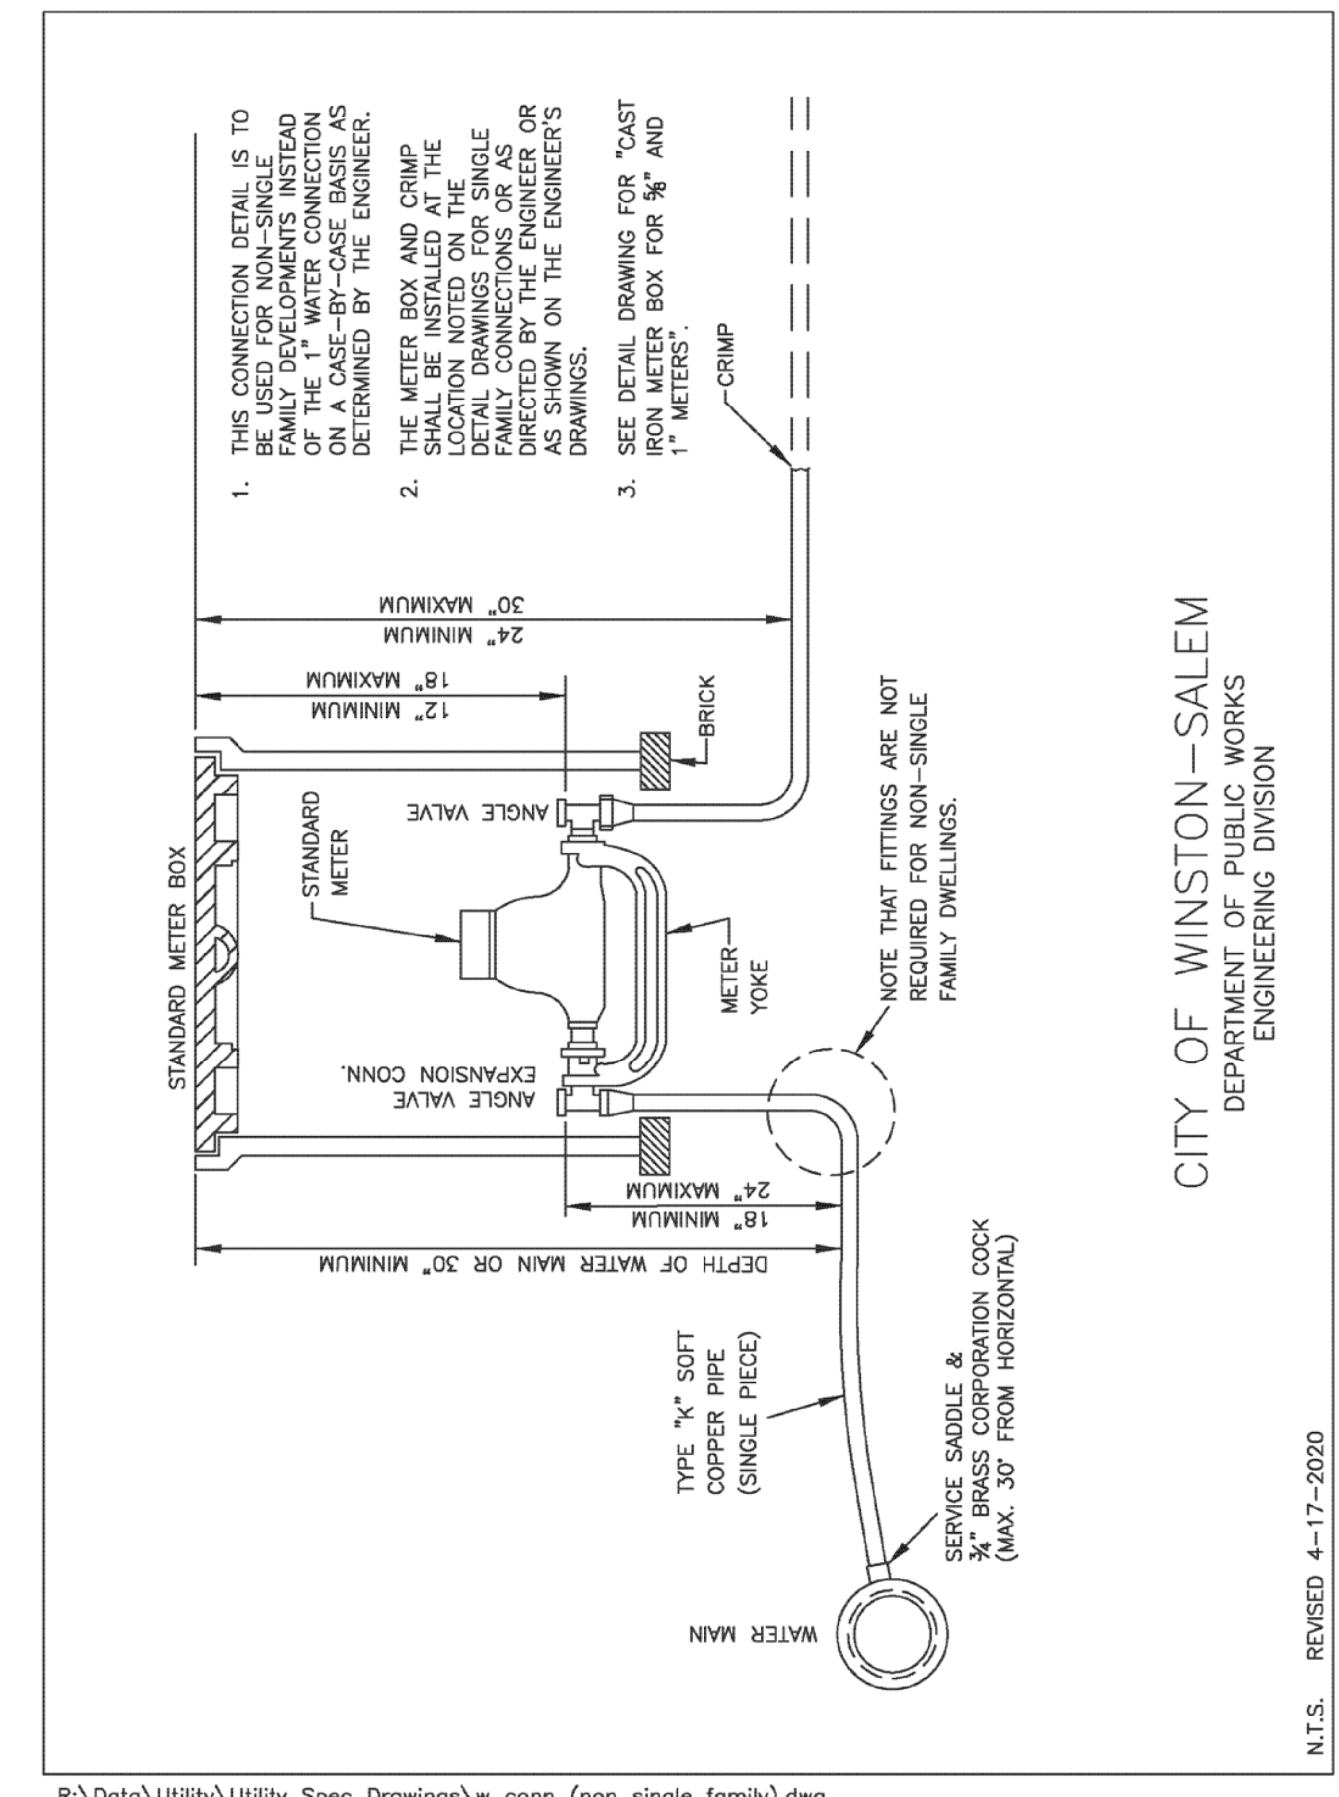

C-48

UTILITY CONSTRUCTION PLANS PREPARED BY:
DAVIS • MARTIN • POWELL
ENGINEERS & SURVEYORS

8415 OLD PLANK RD., HIGH POINT, NC 27265
PHONE: (336) 886-4821 FAX: (336) 886-4458
WWW.DMP-INC.COM LICENSE: F-0245