


5/14/99


REVISIONS

Cast Iron Meter Box for 5/8" and 1" Meters

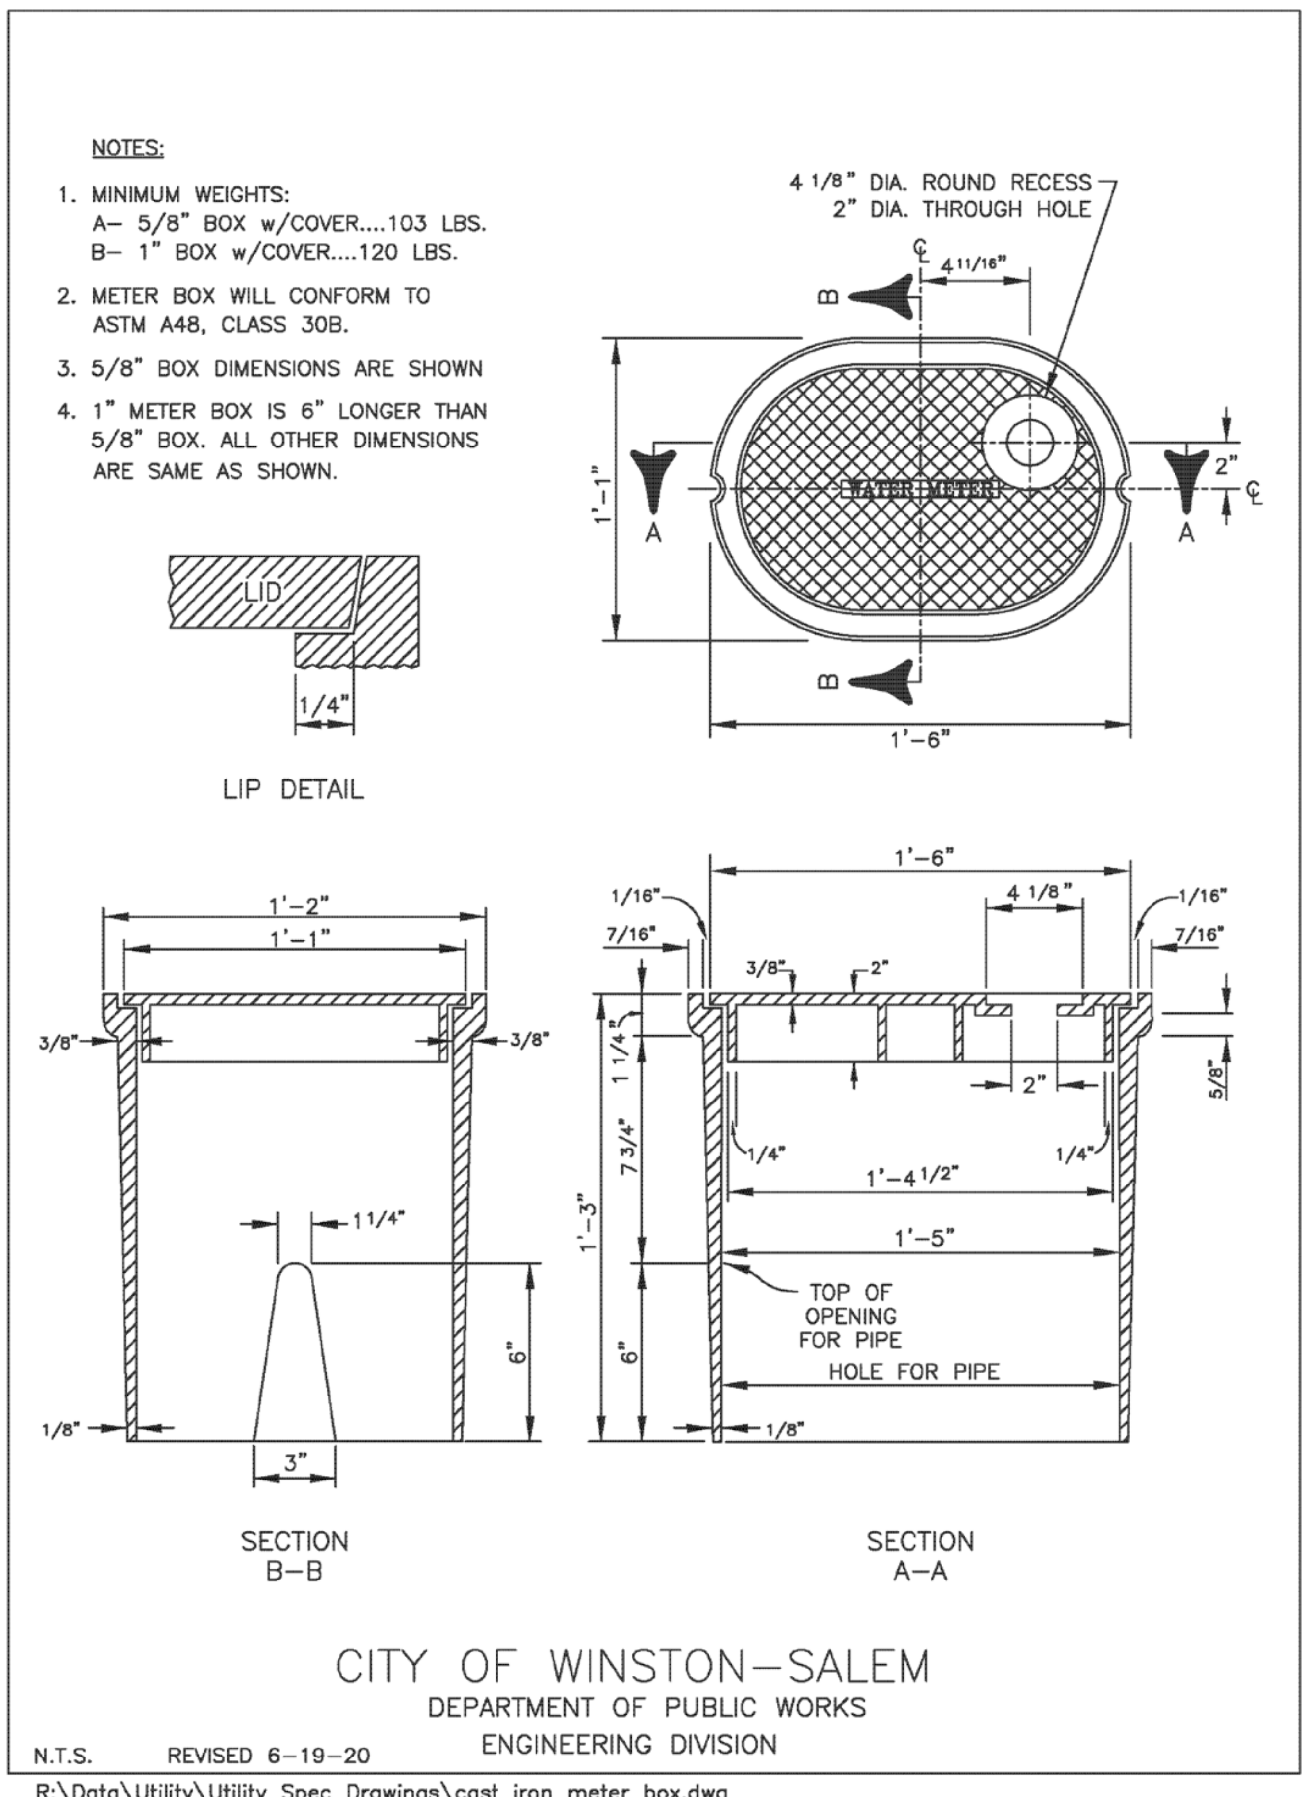


C-49

Polymer Concrete Meter Box for 1 1/2" and 2" Meters

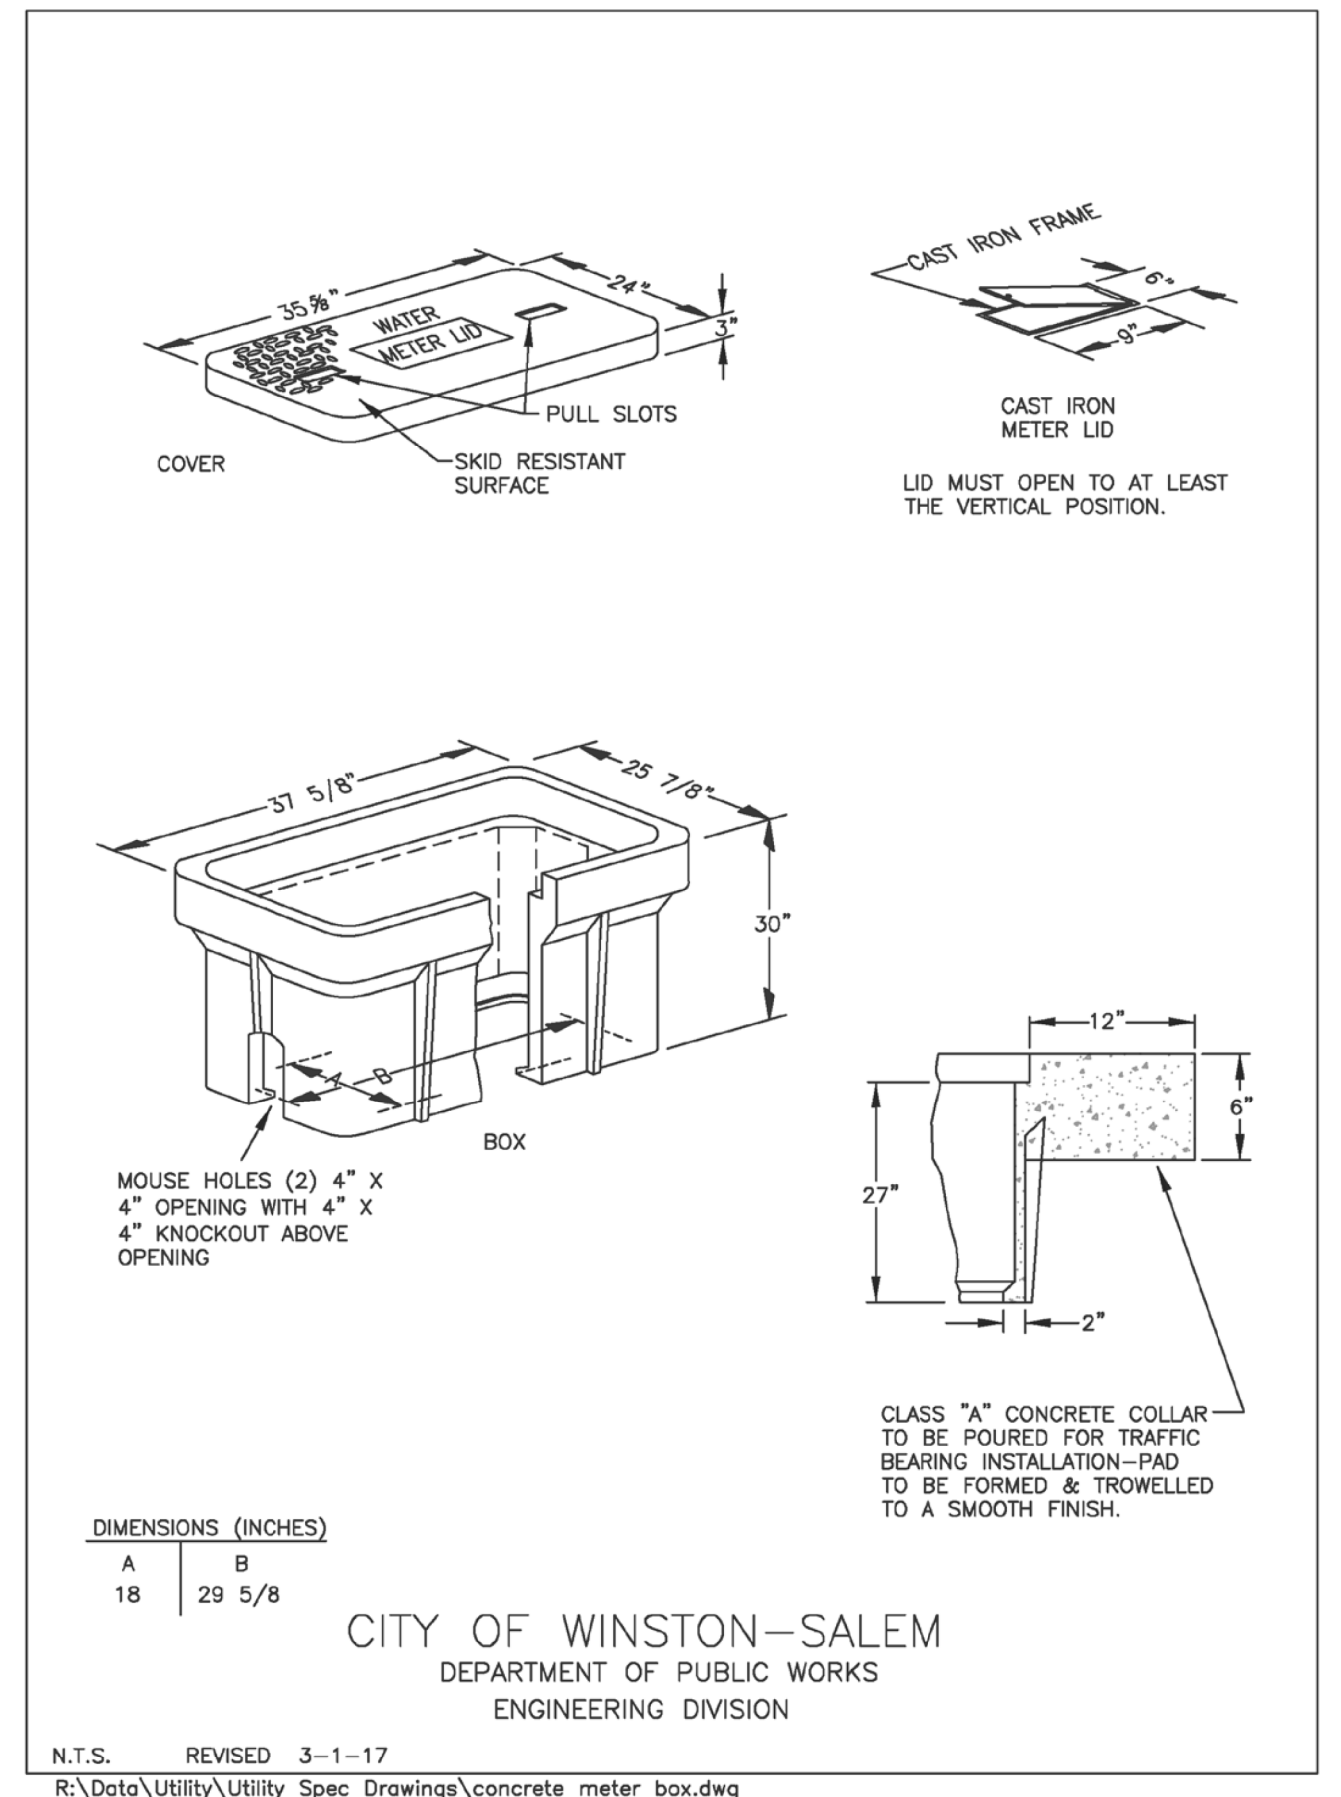


C-50

1 1/2" and 2" Water Connection

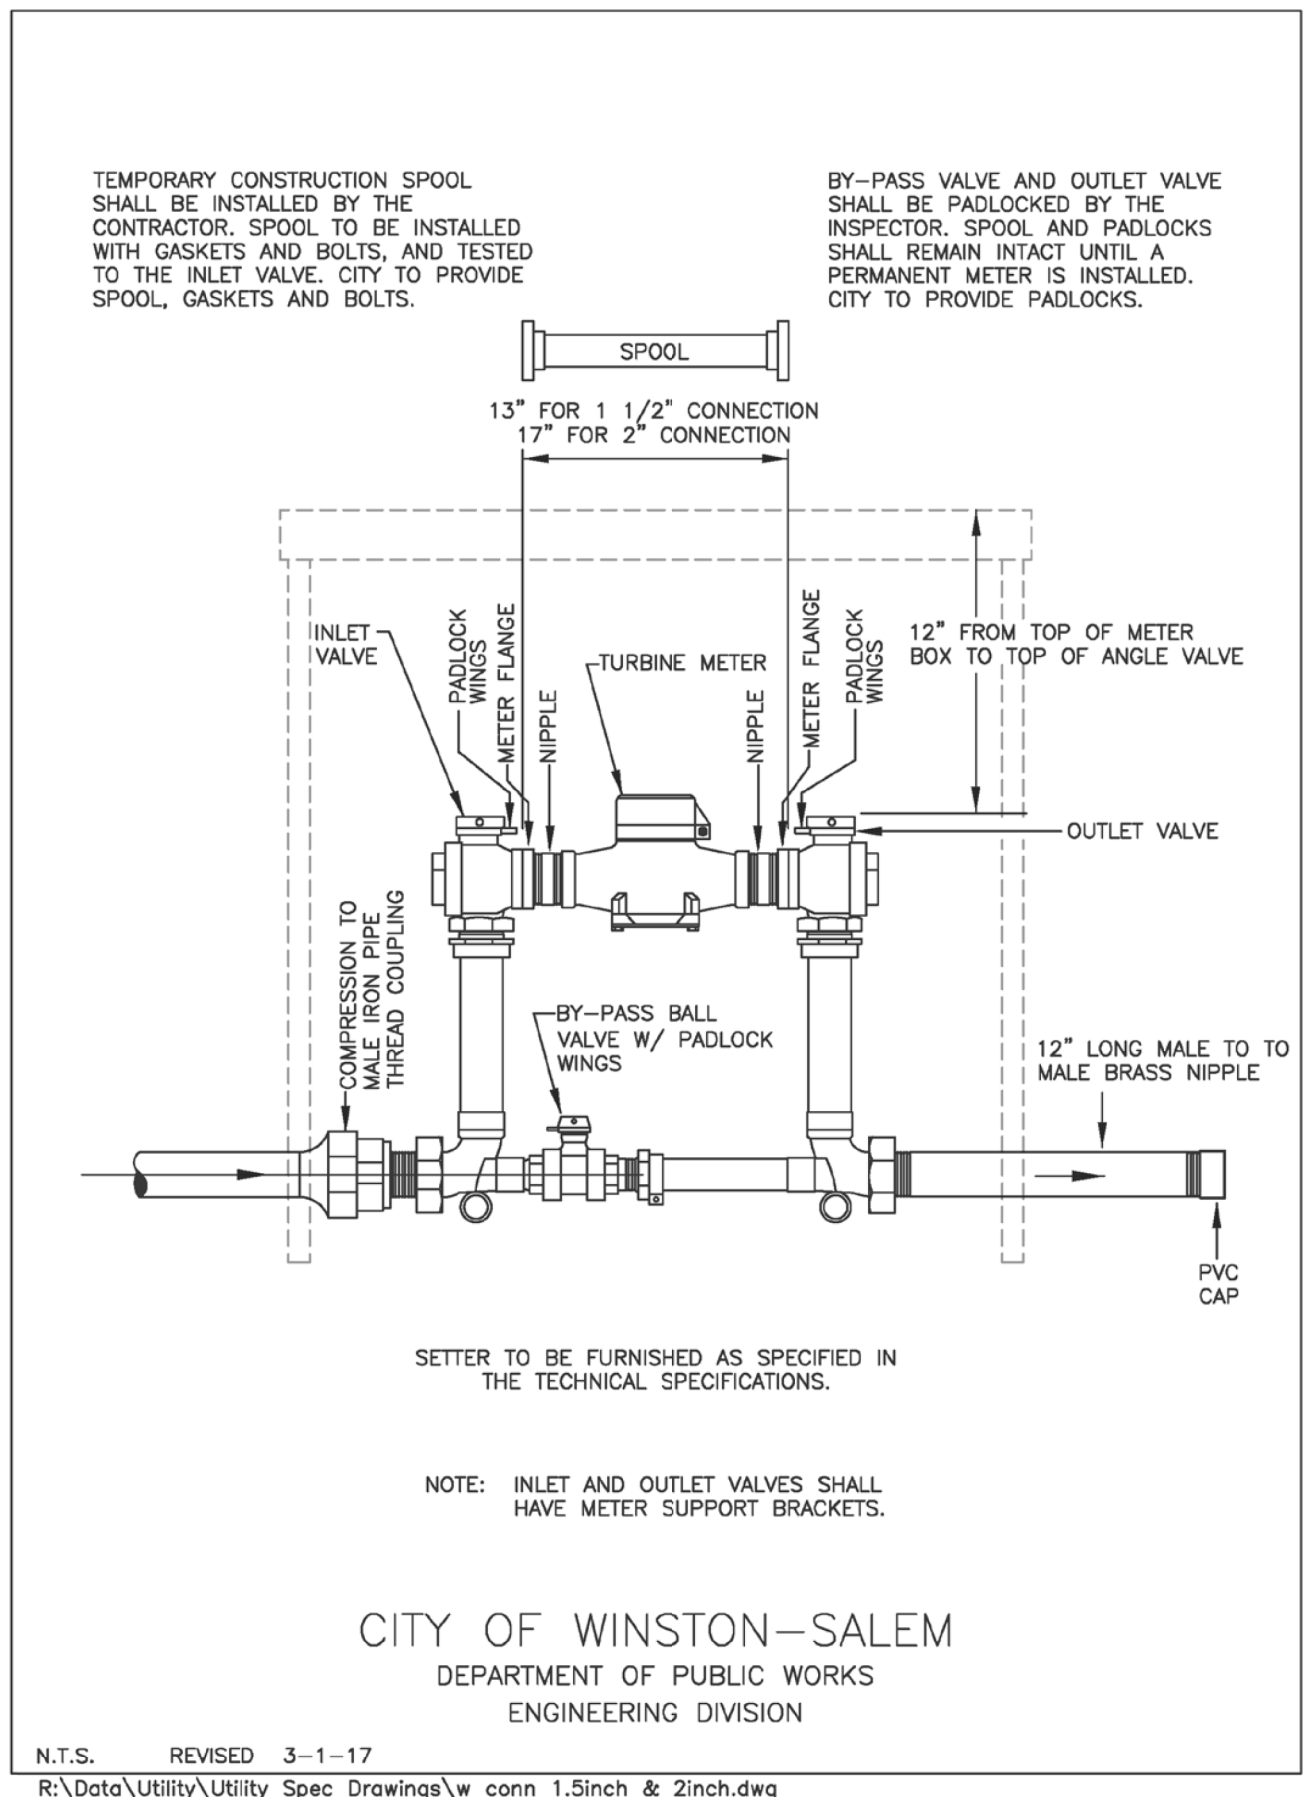


C-51

2" Water Main Tap to 6" or Larger Water Main

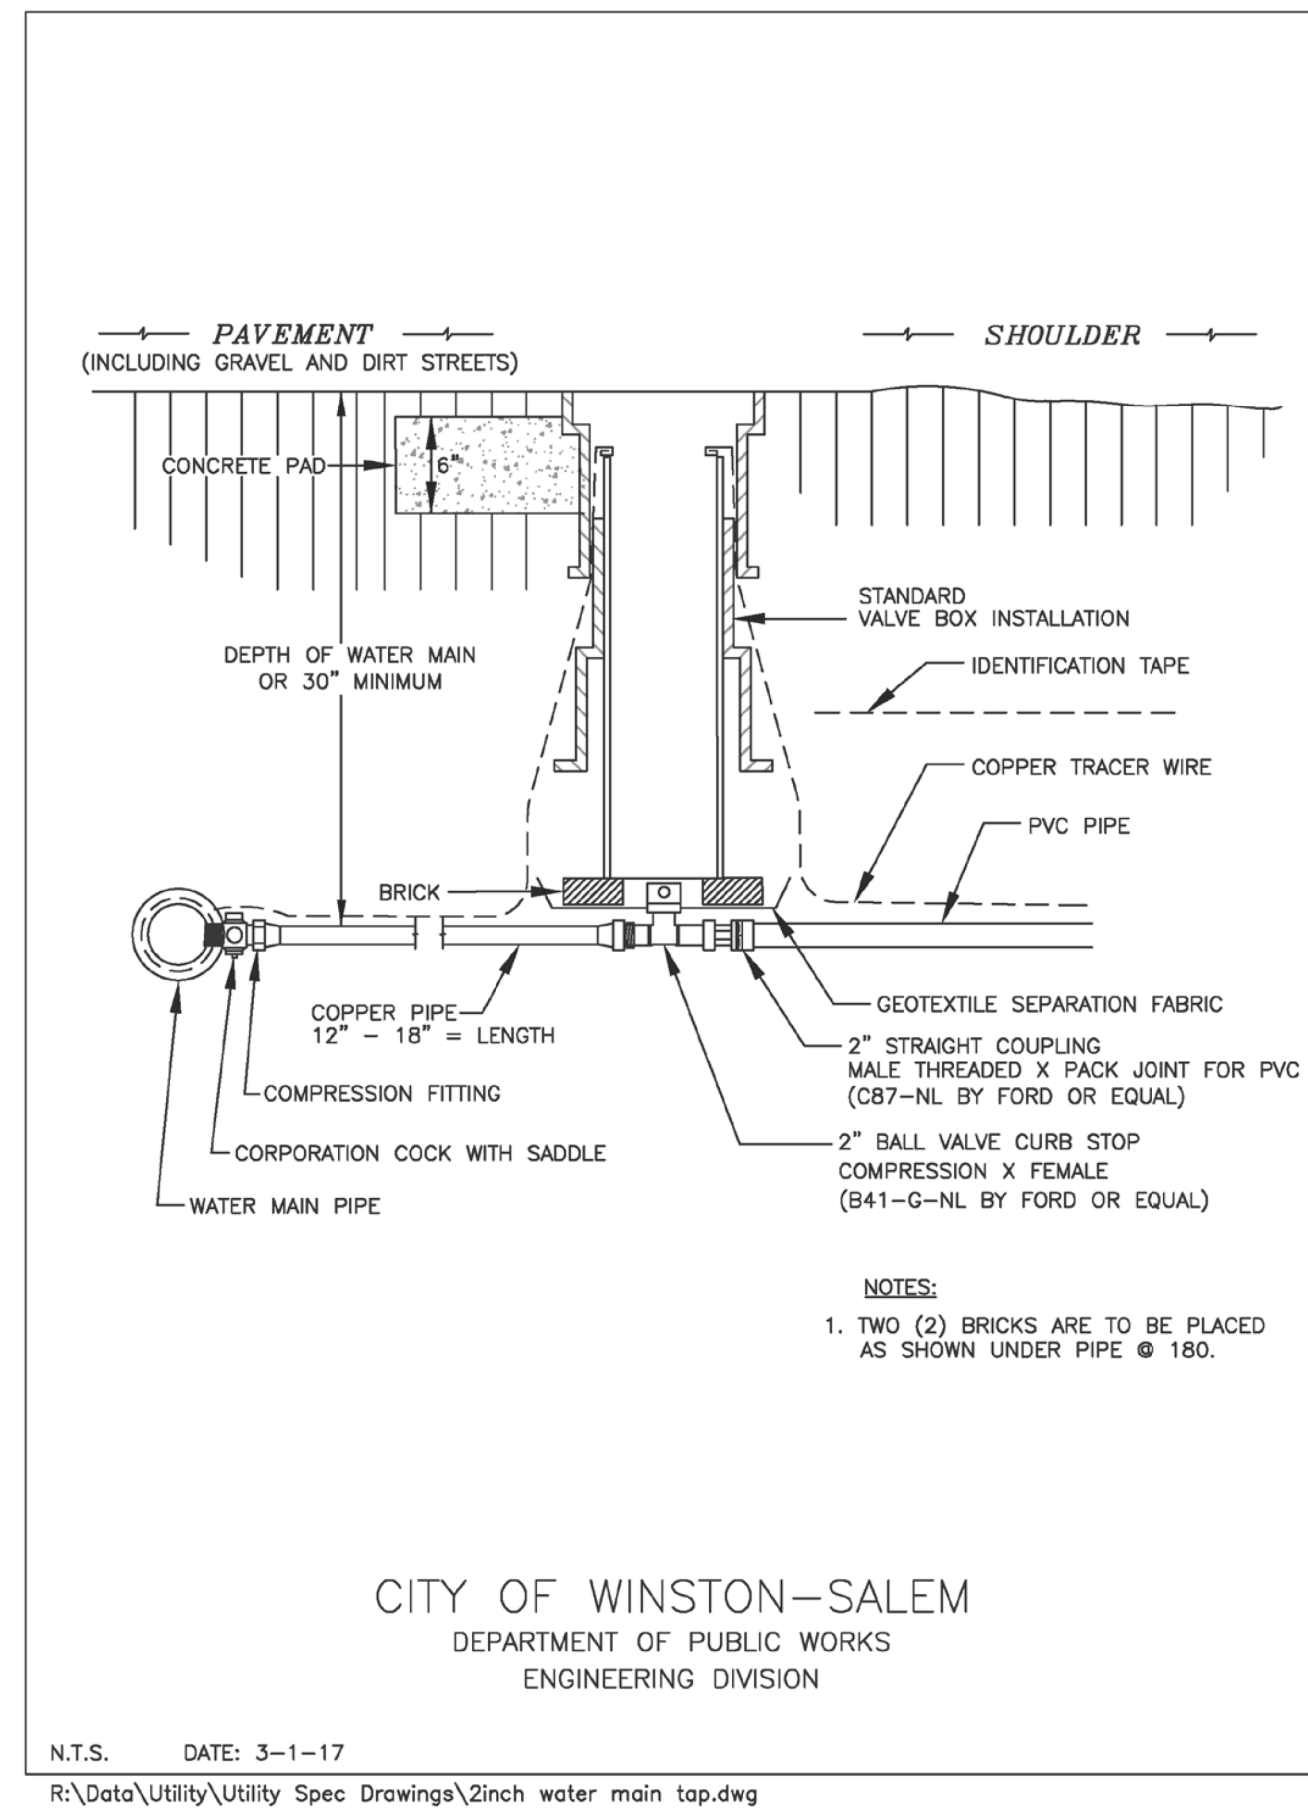

C-54

Flushing and Chlorination Connection for Water Main Extensions

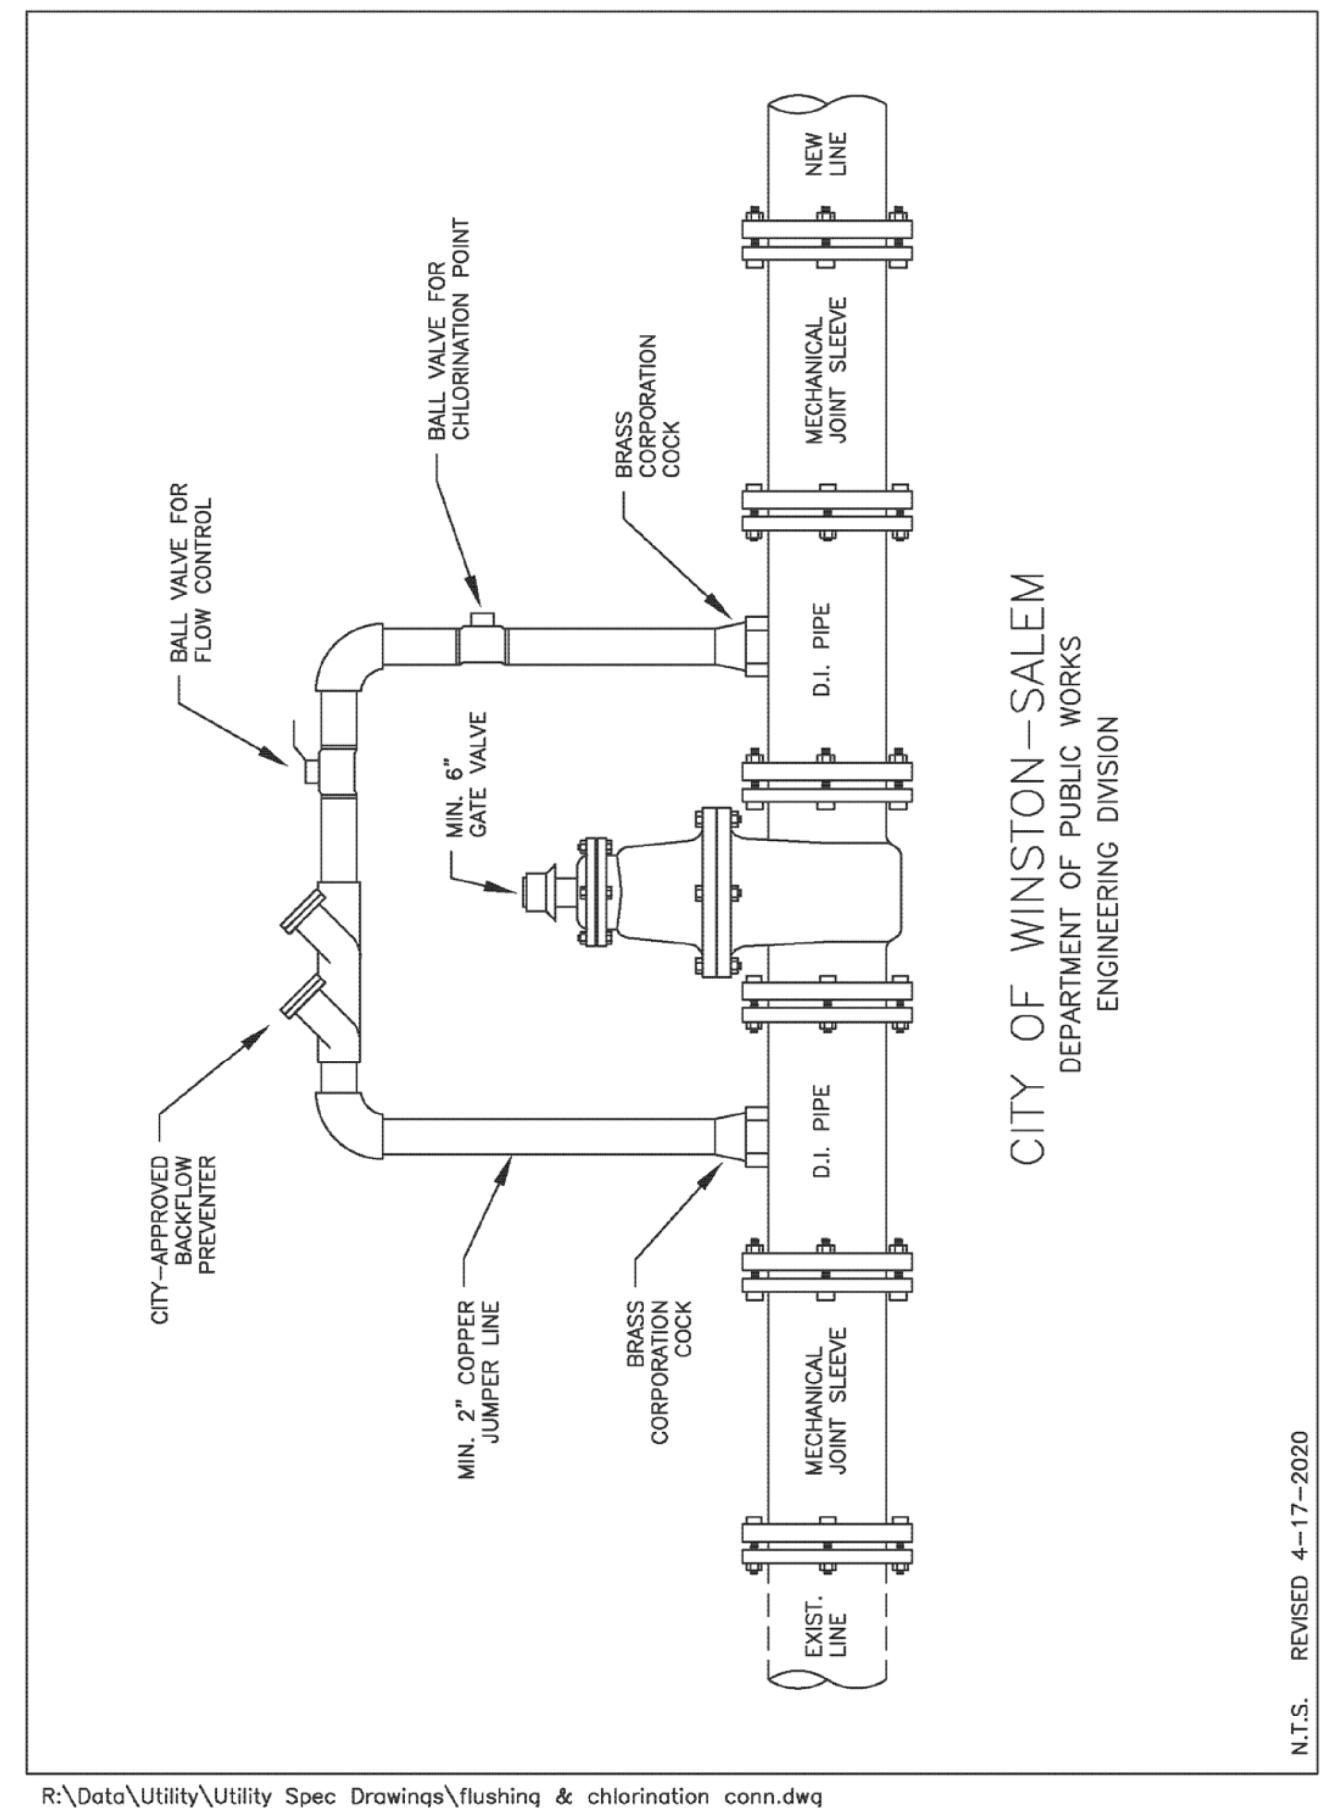

C-55

PROJECT REFERENCE NO. U-2579AB	SHEET NO. UC-3F
DESIGNED BY: APL	
DRAWN BY: RDL	
CHECKED BY: APL	
APPROVED BY:	
REVISED:	NORTH CAROLINA DEPARTMENT OF TRANSPORTATION 7/13/2022 ANDREW P. LARRICK ENGINEER
UTILITIES ENGINEERING SEC. PHONE: (919) 707-6690 FAX: (919) 250-4151	UTILITY CONSTRUCTION PLANS ONLY

UTILITY CONSTRUCTION

**DOCUMENT NOT CONSIDERED FINAL
UNLESS ALL SIGNATURES COMPLETED**