

09/08/99

TIP PROJECT: U-2579AB

23-OCT-2020 09:57
M:\2010\050058\AK-U2579AB-Forsyth Co\Utilities\290_001_U2579AB_ut_tsh_U001.psh.dgn
\$\$\$\$\$SERNAME\$\$\$\$\$

STATE OF NORTH CAROLINA
DIVISION OF HIGHWAYS


T.I.P. NO.	SHEET NO.
U-2579AB	UO-1

NOTE:
ALL UTILITY WORK SHOWN ON THIS SHEET IS DONE BY OTHERS.
NO PAYMENT WILL BE MADE TO THE CONTRACTOR FOR UTILITY WORK SHOWN ON THIS SHEET.

UTILITIES BY OTHERS PLANS FORSYTH COUNTY




**LOCATION: WINSTON-SALEM - NORTHERN BELTWAY
(EASTERN SECTION OF FUTURE I-74)
FROM I-40 BUS /US 421 TO I-40**

**TYPE OF WORK: PROPOSED POWER DISTRIBUTION, TRANSMISSION
GAS DISTRIBUTION, TELEPHONE,
CATV, WATER & SEWER RELOCATIONS**

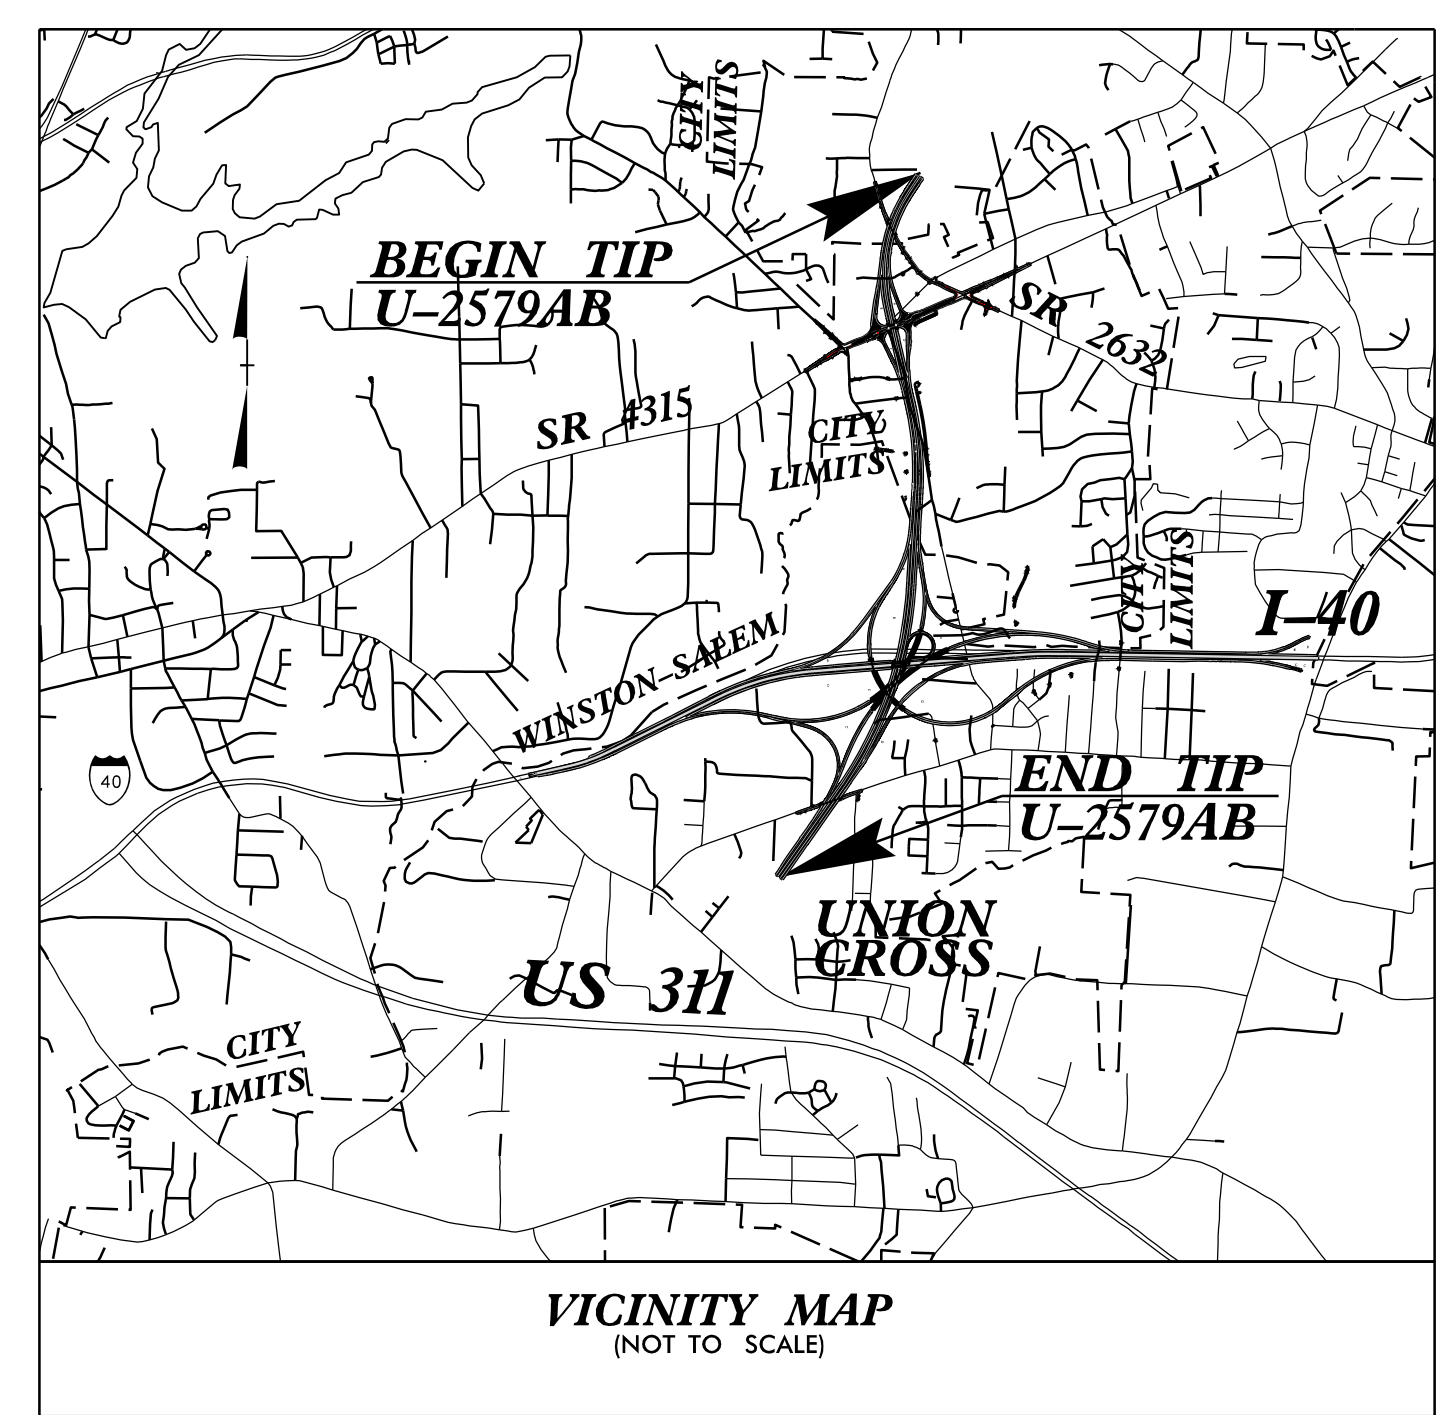

**BEGIN TIP PROJECT U-2579AB
END TIP PROJECT U-2579B
-L- STA. 692 + 32.98**

**END TIP PROJECT U-2579AB
BEGIN TIP PROJECT U-2579AA
-L- STA. 836 + 32.44**

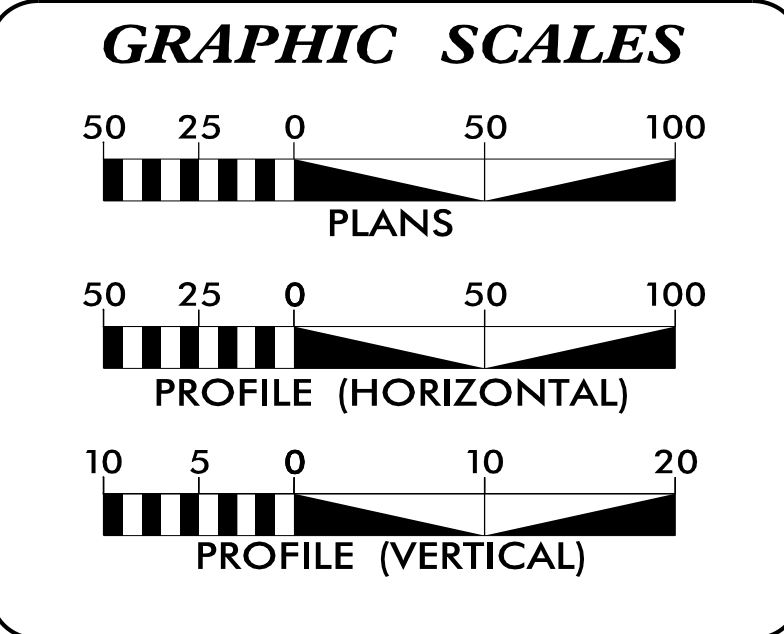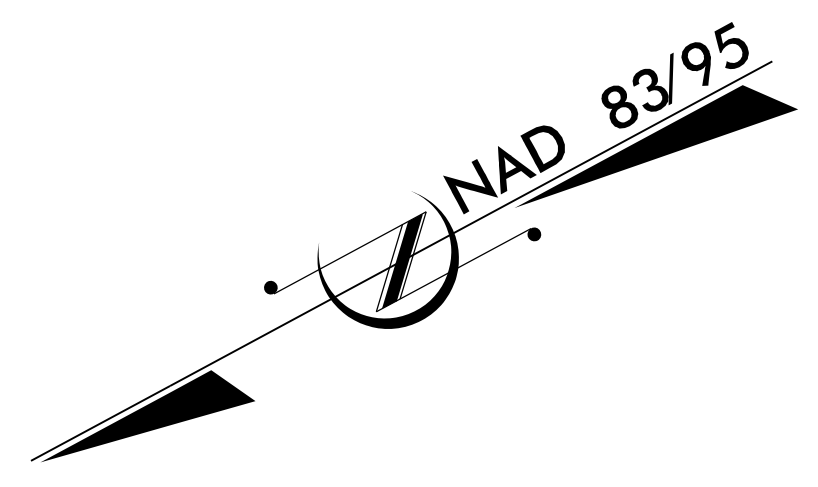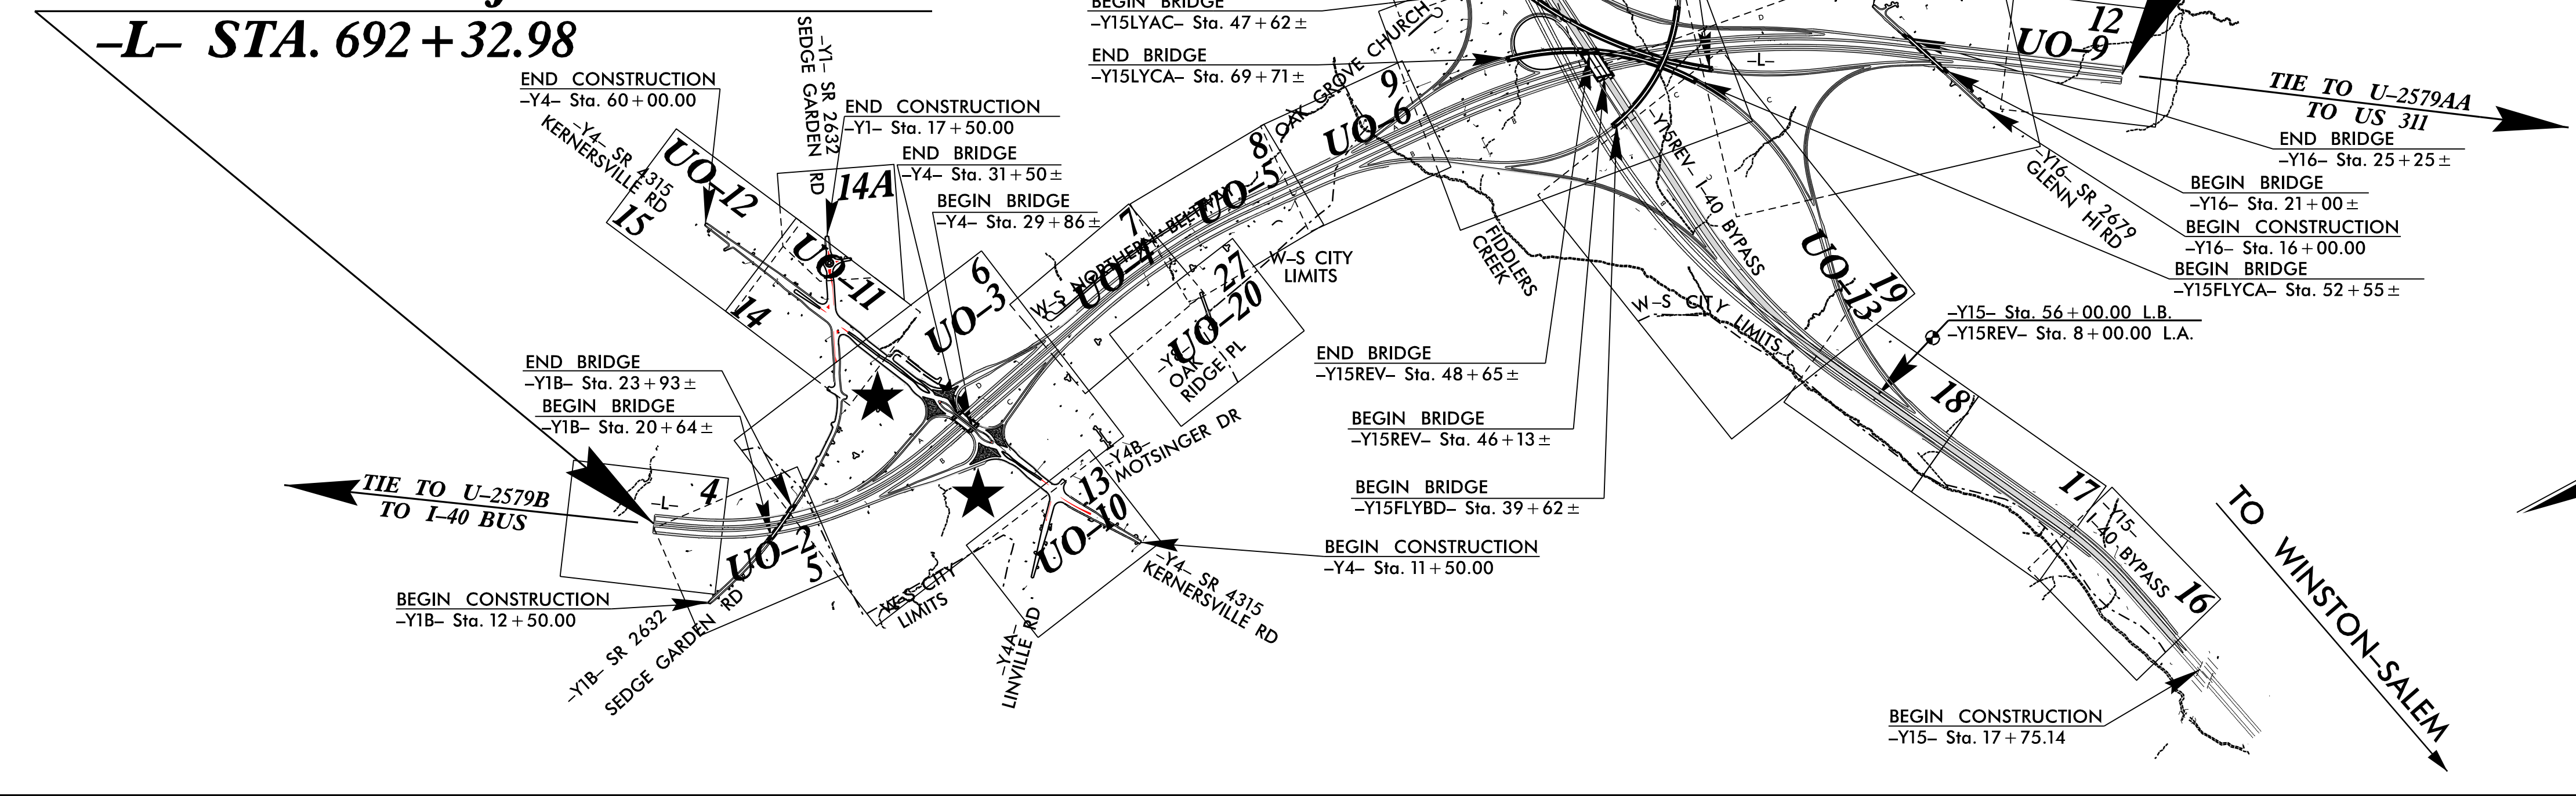

INDEX OF SHEETS

SHEET NO.:	DESCRIPTION:
UO-1	TITLE SHEET
UO-2 TO UO-20	UBO PLAN SHEETS

- UTILITY OWNERS WITH CONFLICTS**
- (A) DUKE ENERGY - POWER (DISTRIBUTION)
 - (B) AT&T - COMMUNICATIONS
 - (C) CHARTER - COMMUNICATIONS
 - (D) NORTH STATE - COMMUNICATIONS
 - (E) PIEDMONT NATURAL GAS - GAS
 - (F) CITY OF WINSTON SALEM - WATER & SEWER
 - (G) DUKE TRANSMISSION - POWER (TRANSMISSION)

PREPARED IN THE OFFICE OF:

JOHN FAISON UTILITY PROJECT MANAGER
JOHN FAISON PROJECT UTILITY COORDINATOR
SAWYER WALTERS PROJECT UTILITY DESIGNER

**DIVISION OF HIGHWAYS
UTILITIES UNIT**
1555 MAIL SERVICES CENTER
RALEIGH, NC 27699-1555
PHONE (919) 707-6690
FAX (919) 250-4151

DONNA JACKSON, PE CENTRAL UTILITIES MANAGER
TUCKER MARTIN, PE SENIOR UTILITIES ENGINEER
KYLE PLEASANT REGIONAL UTILITY COORDINATOR
TANGA SAMPSON SENIOR UTILITY COORDINATOR