


UTILITIES BY OTHERS

NOTE:
ALL UTILITY WORK SHOWN ON THIS SHEET IS DONE BY OTHERS.
NO PAYMENT WILL BE MADE TO THE CONTRACTOR FOR UTILITY WORK SHOWN ON THIS SHEET.

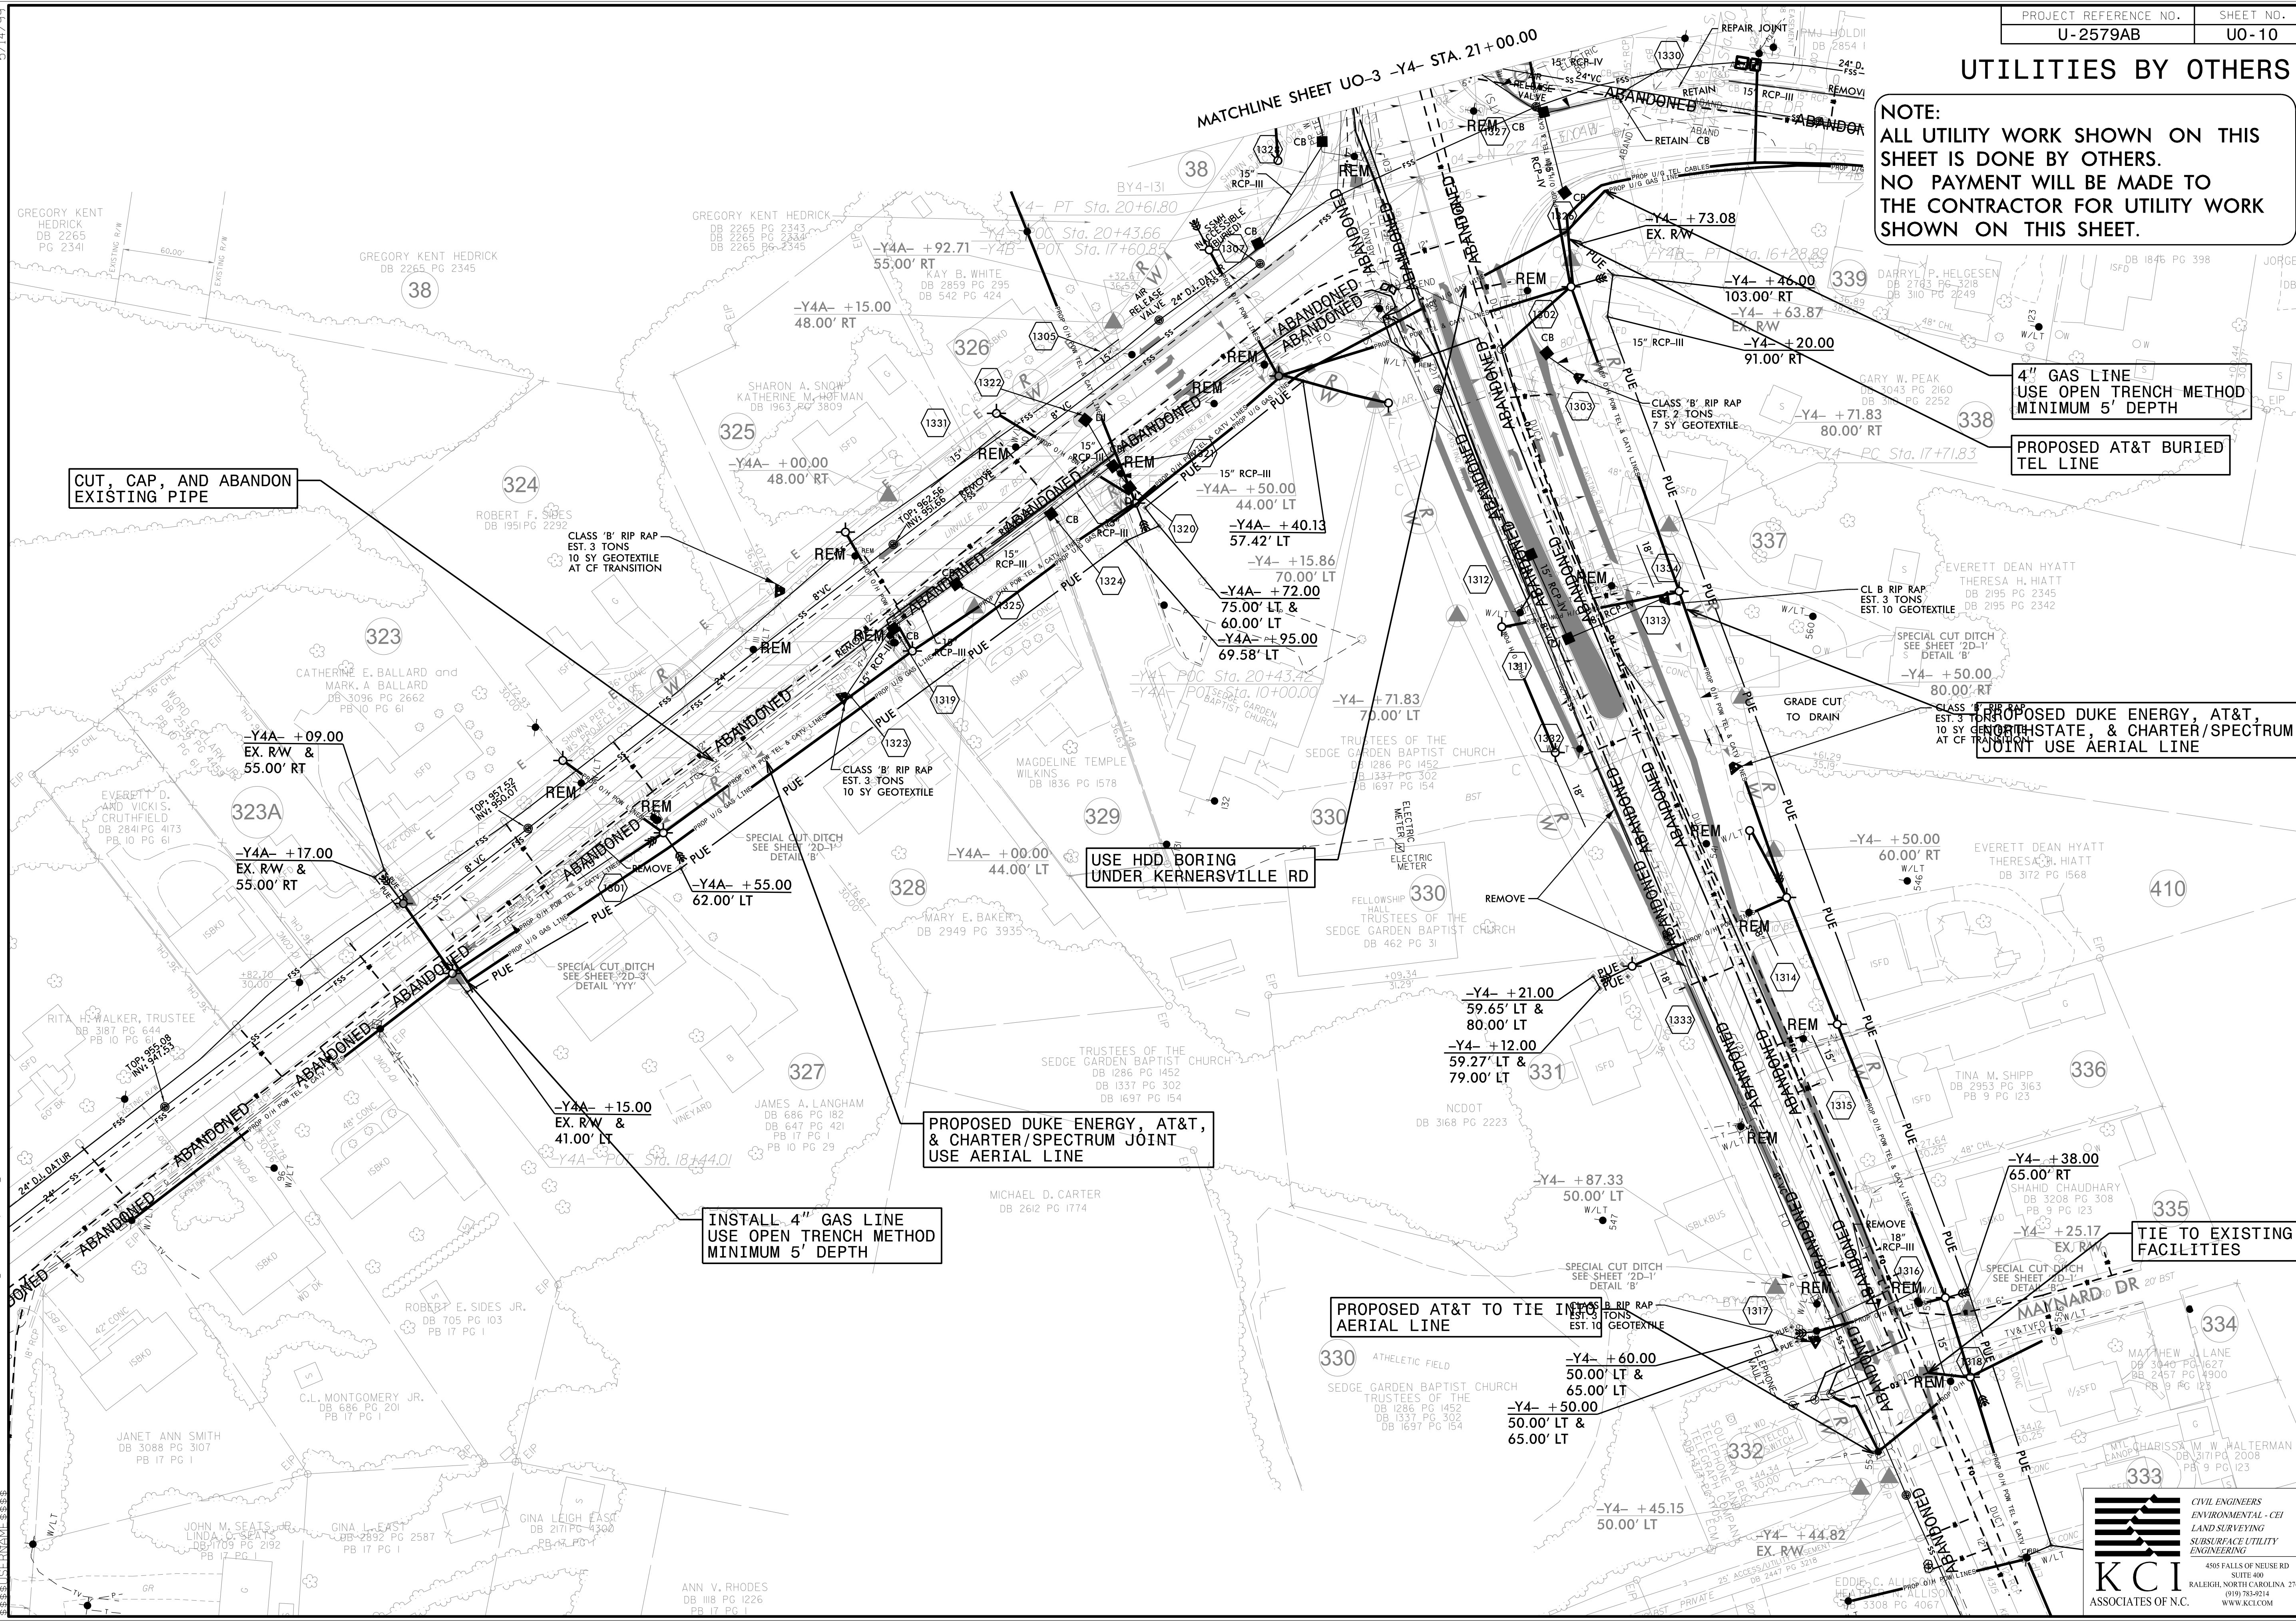

5/14/99
 U2579AB.dwg
 10 JUL 2001 15:32
 U2579AB.dwg
 10 JUL 2001 15:32
 U2579AB.dwg
 10 JUL 2001 15:32