



8/23/99

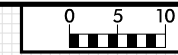


PROJ. REFERENCE NO.	SHEET NO.
U-2579AB	X-1

290 280 270 260 250 240 230 220 210 200 190 180 170 160 150 140 130 120 110 100 90 80 70 60 50 40 30 20 10 0 10


INCOMPLETE PLANS
DO NOT USE FOR R/W ACQUISITION

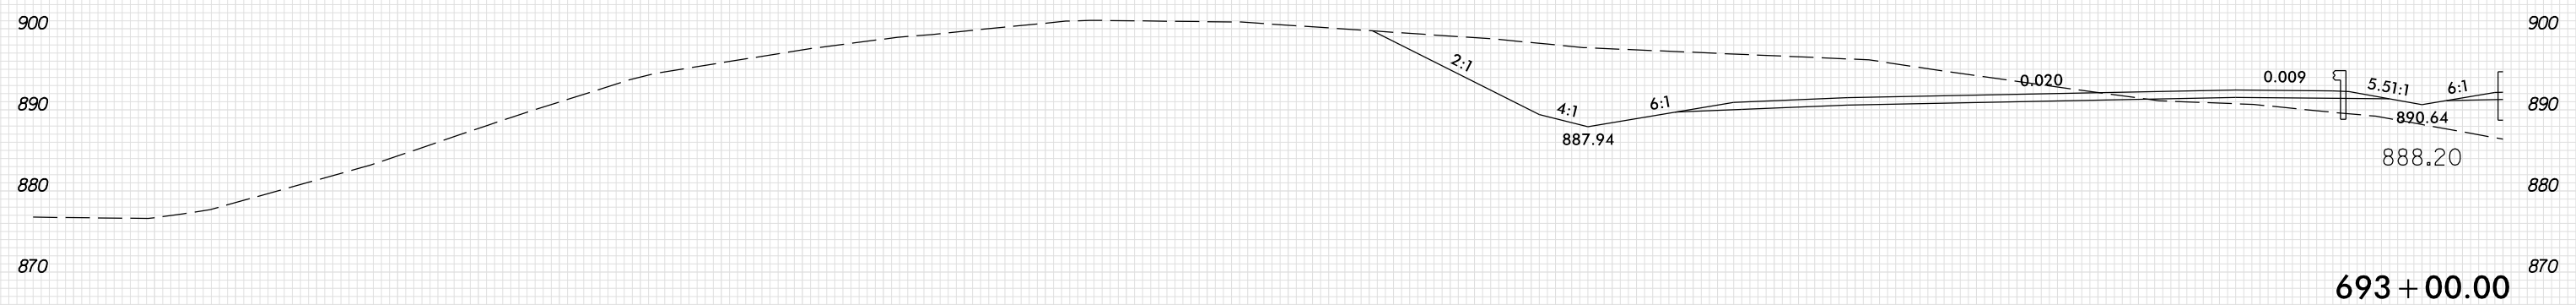


693 + 00.00

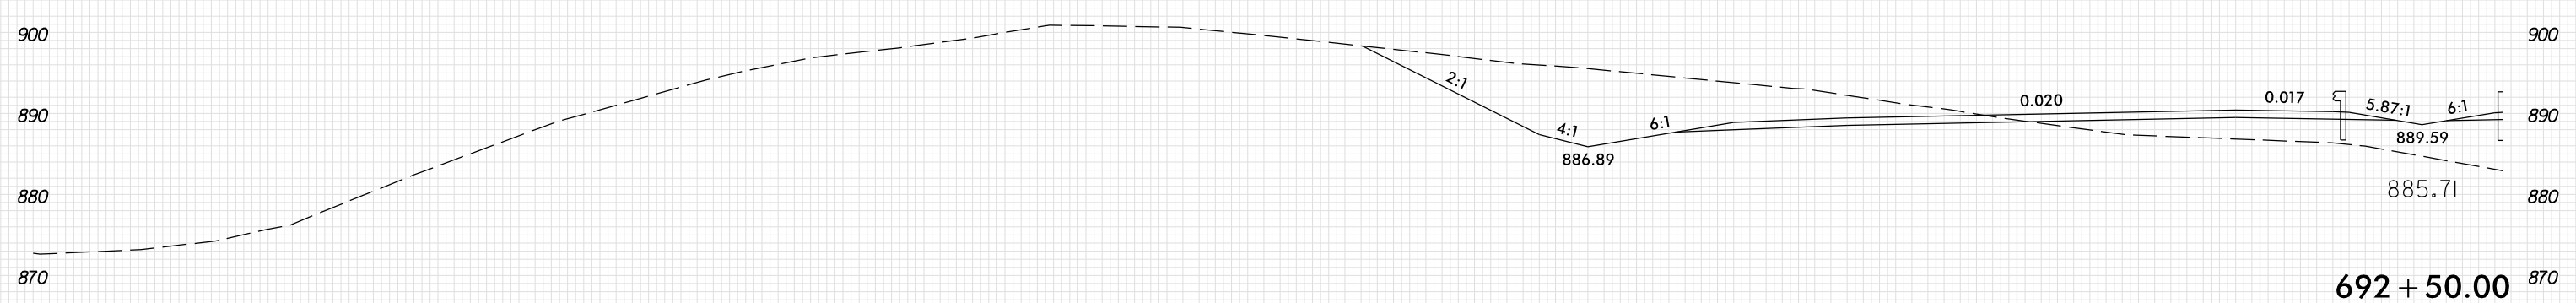

692 + 50.00

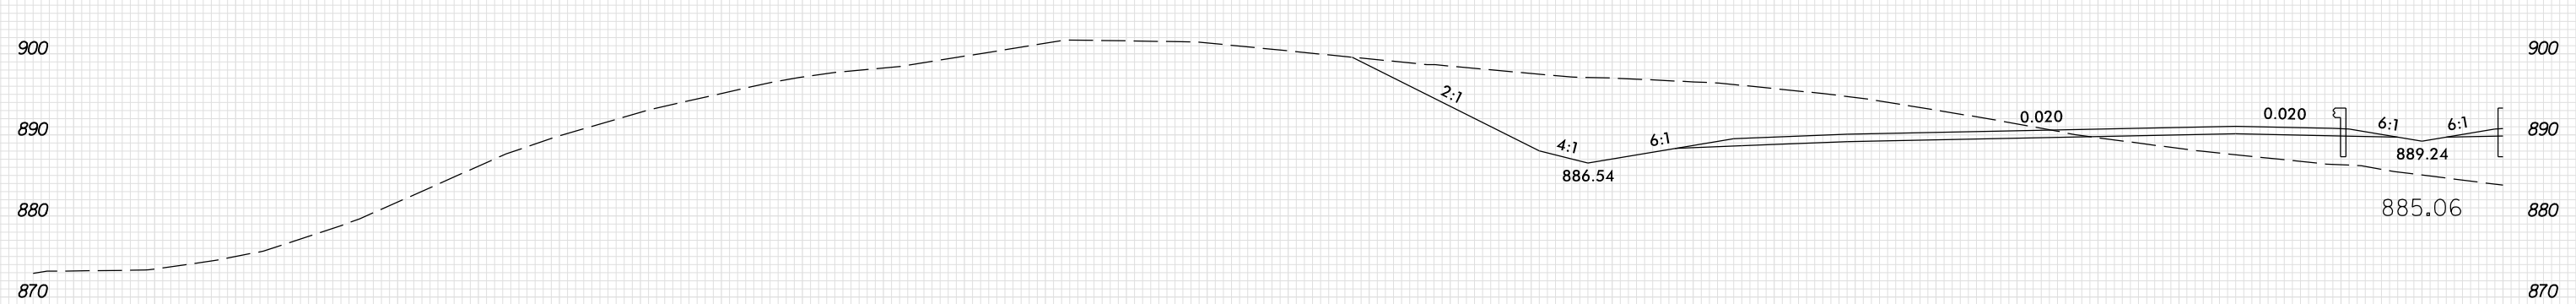

692 + 32.98

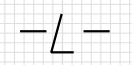

PLOT DRIVER: NCDOT_pdf_color_eng_100.plt
 USER: SPEREIRA
 DATE: 6/10/2021
 TIME: 2:15:46 PM
 FILE: \

290 280 270 260 250 240 230 220 210 200 190 180 170 160 150 140 130 120 110 100 90 80 70 60 50 40 30 20 10 0 10