


8/23/99

0 5 10	PROJ. REFERENCE NO.	SHEET NO.
	U-2579AB	X-134

10 0 10 20 

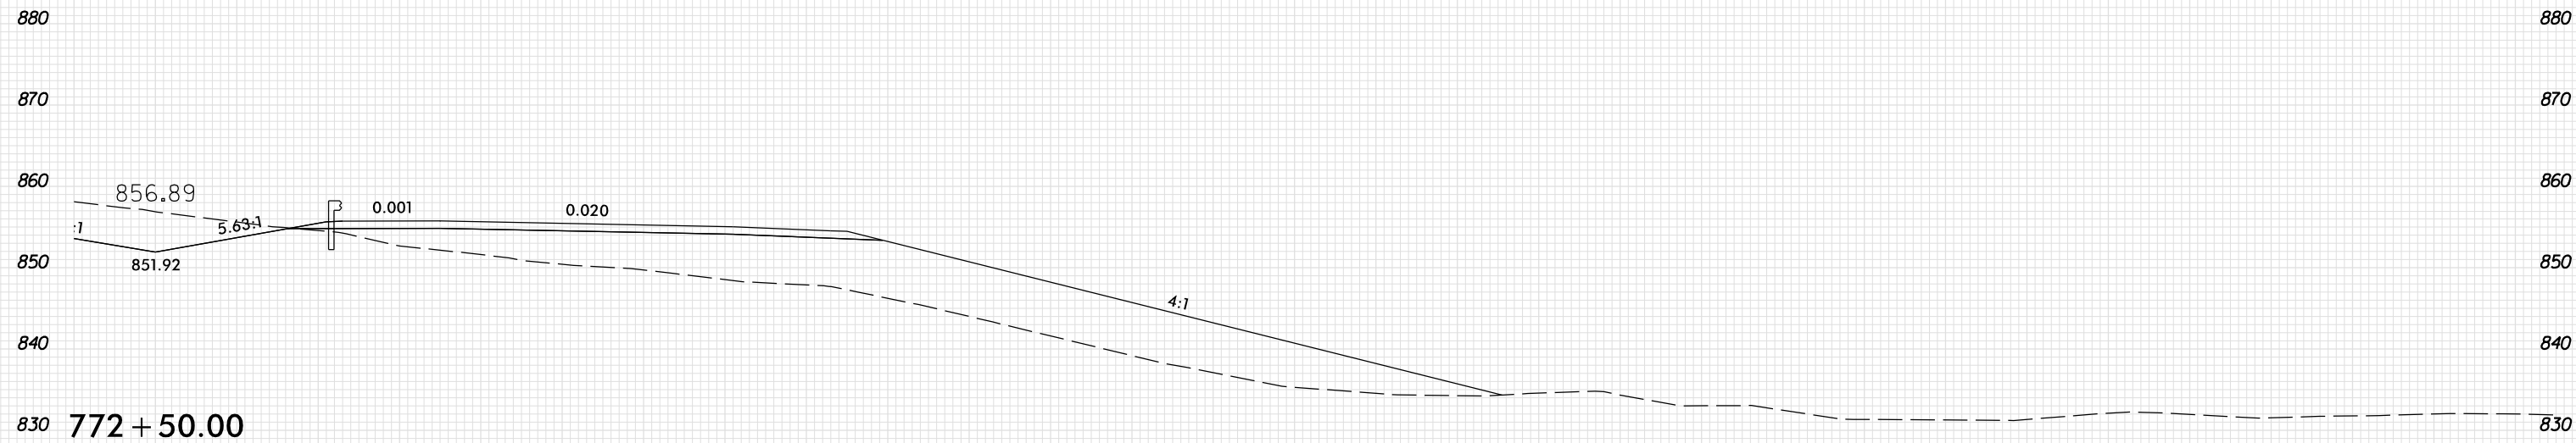

830 772 + 50.00



830 772 + 00.00



10 0 10 20 

PLOT DRIVER: NCDOT\_pdf\_color\_eng\_100.plt  
 USER: SPEREIRA  
 DATE: 6/10/2021  
 TIME: 2:18:05 PM  
 FILE: \