

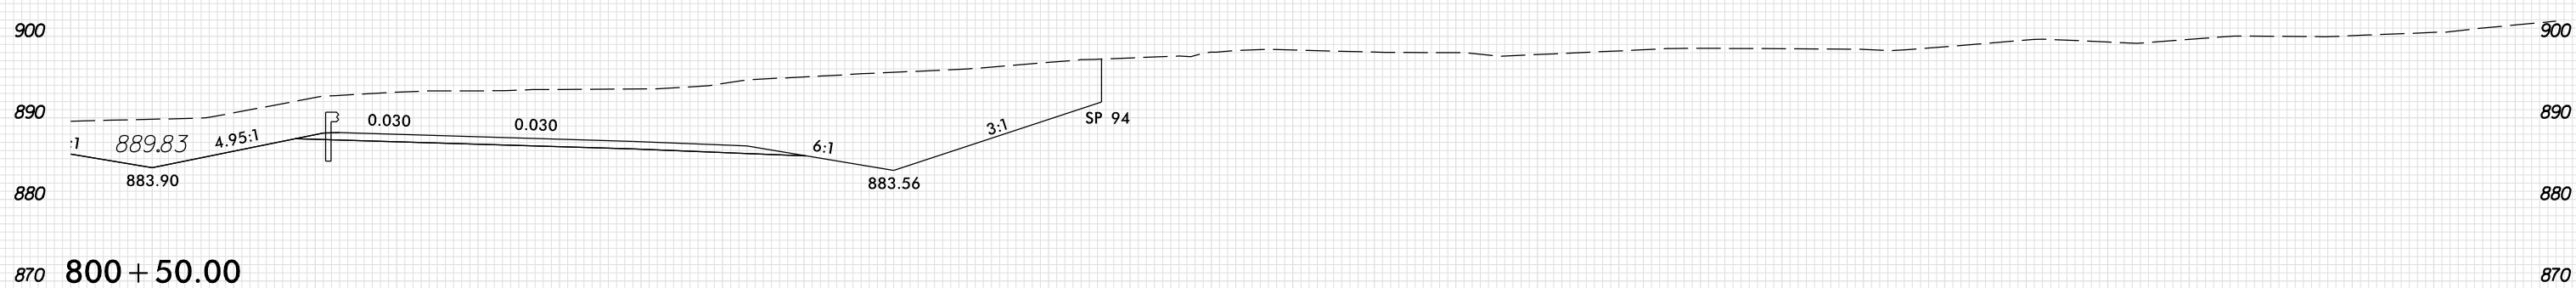
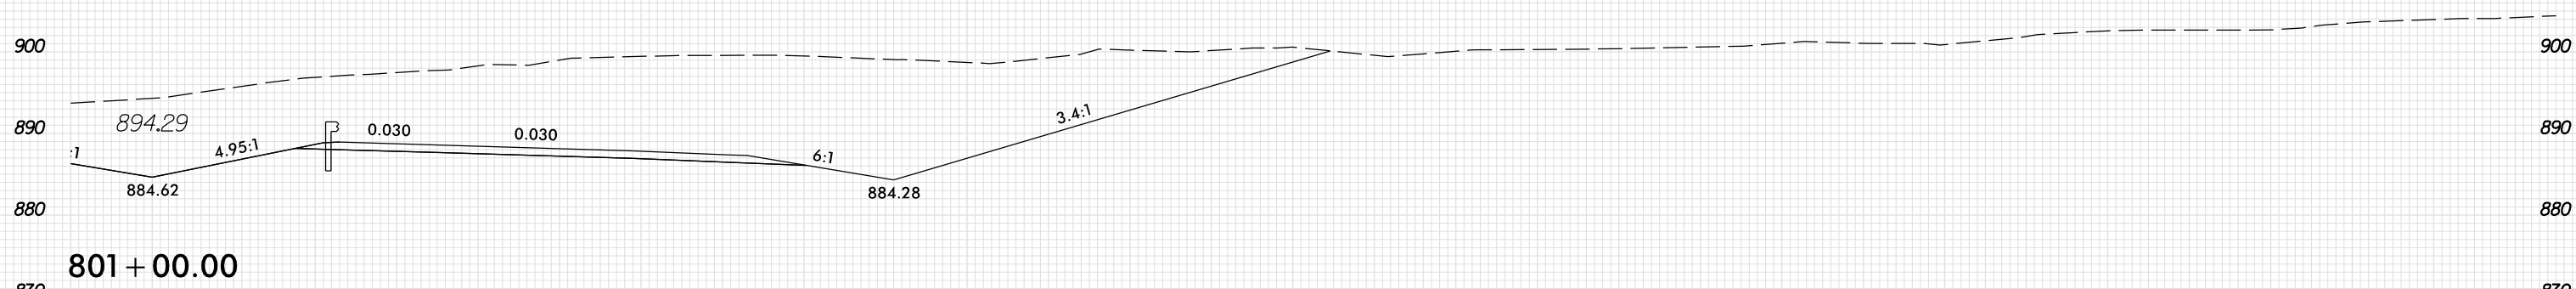


8/23/99

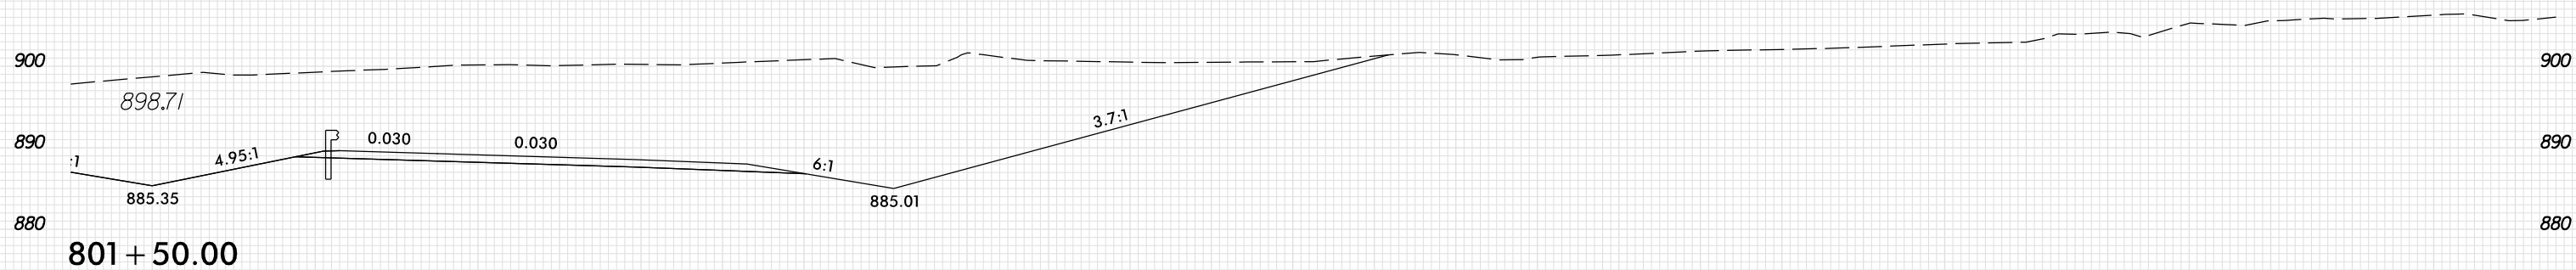

PROJ. REFERENCE NO.	SHEET NO.
U-2579AB	X-153

10 0 10 20 

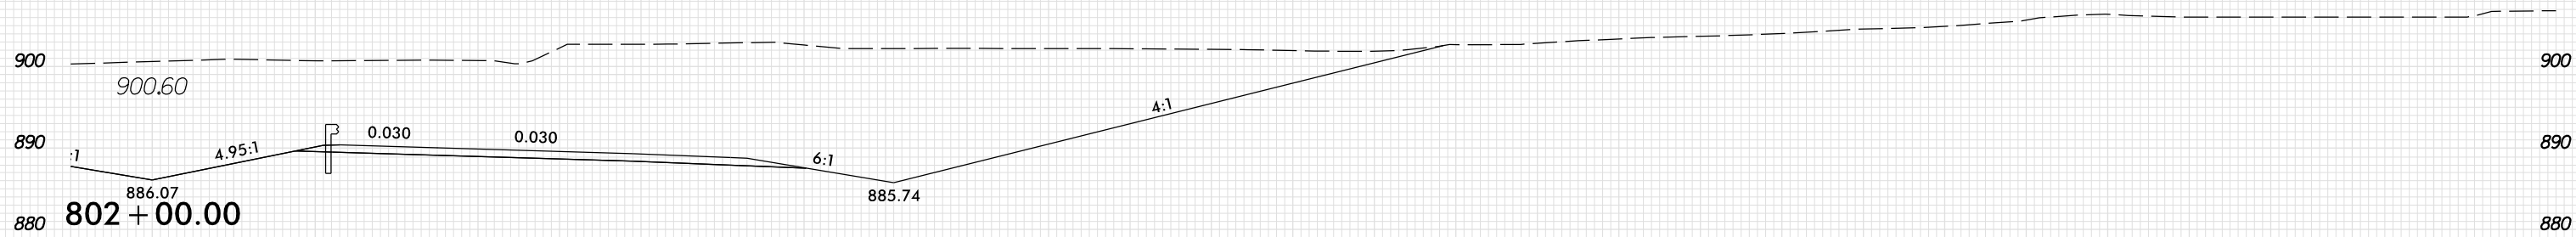

10 0 10 20 

PLOT DRIVER: NCDOT_pdf_color_eng_100.plt
 USER: SPEREIRA
 DATE: 6/10/2021
 TIME: 2:18:17 PM
 FILE: \