


8/23/99

	PROJ. REFERENCE NO.	SHEET NO.
	U-2579AB	X-229

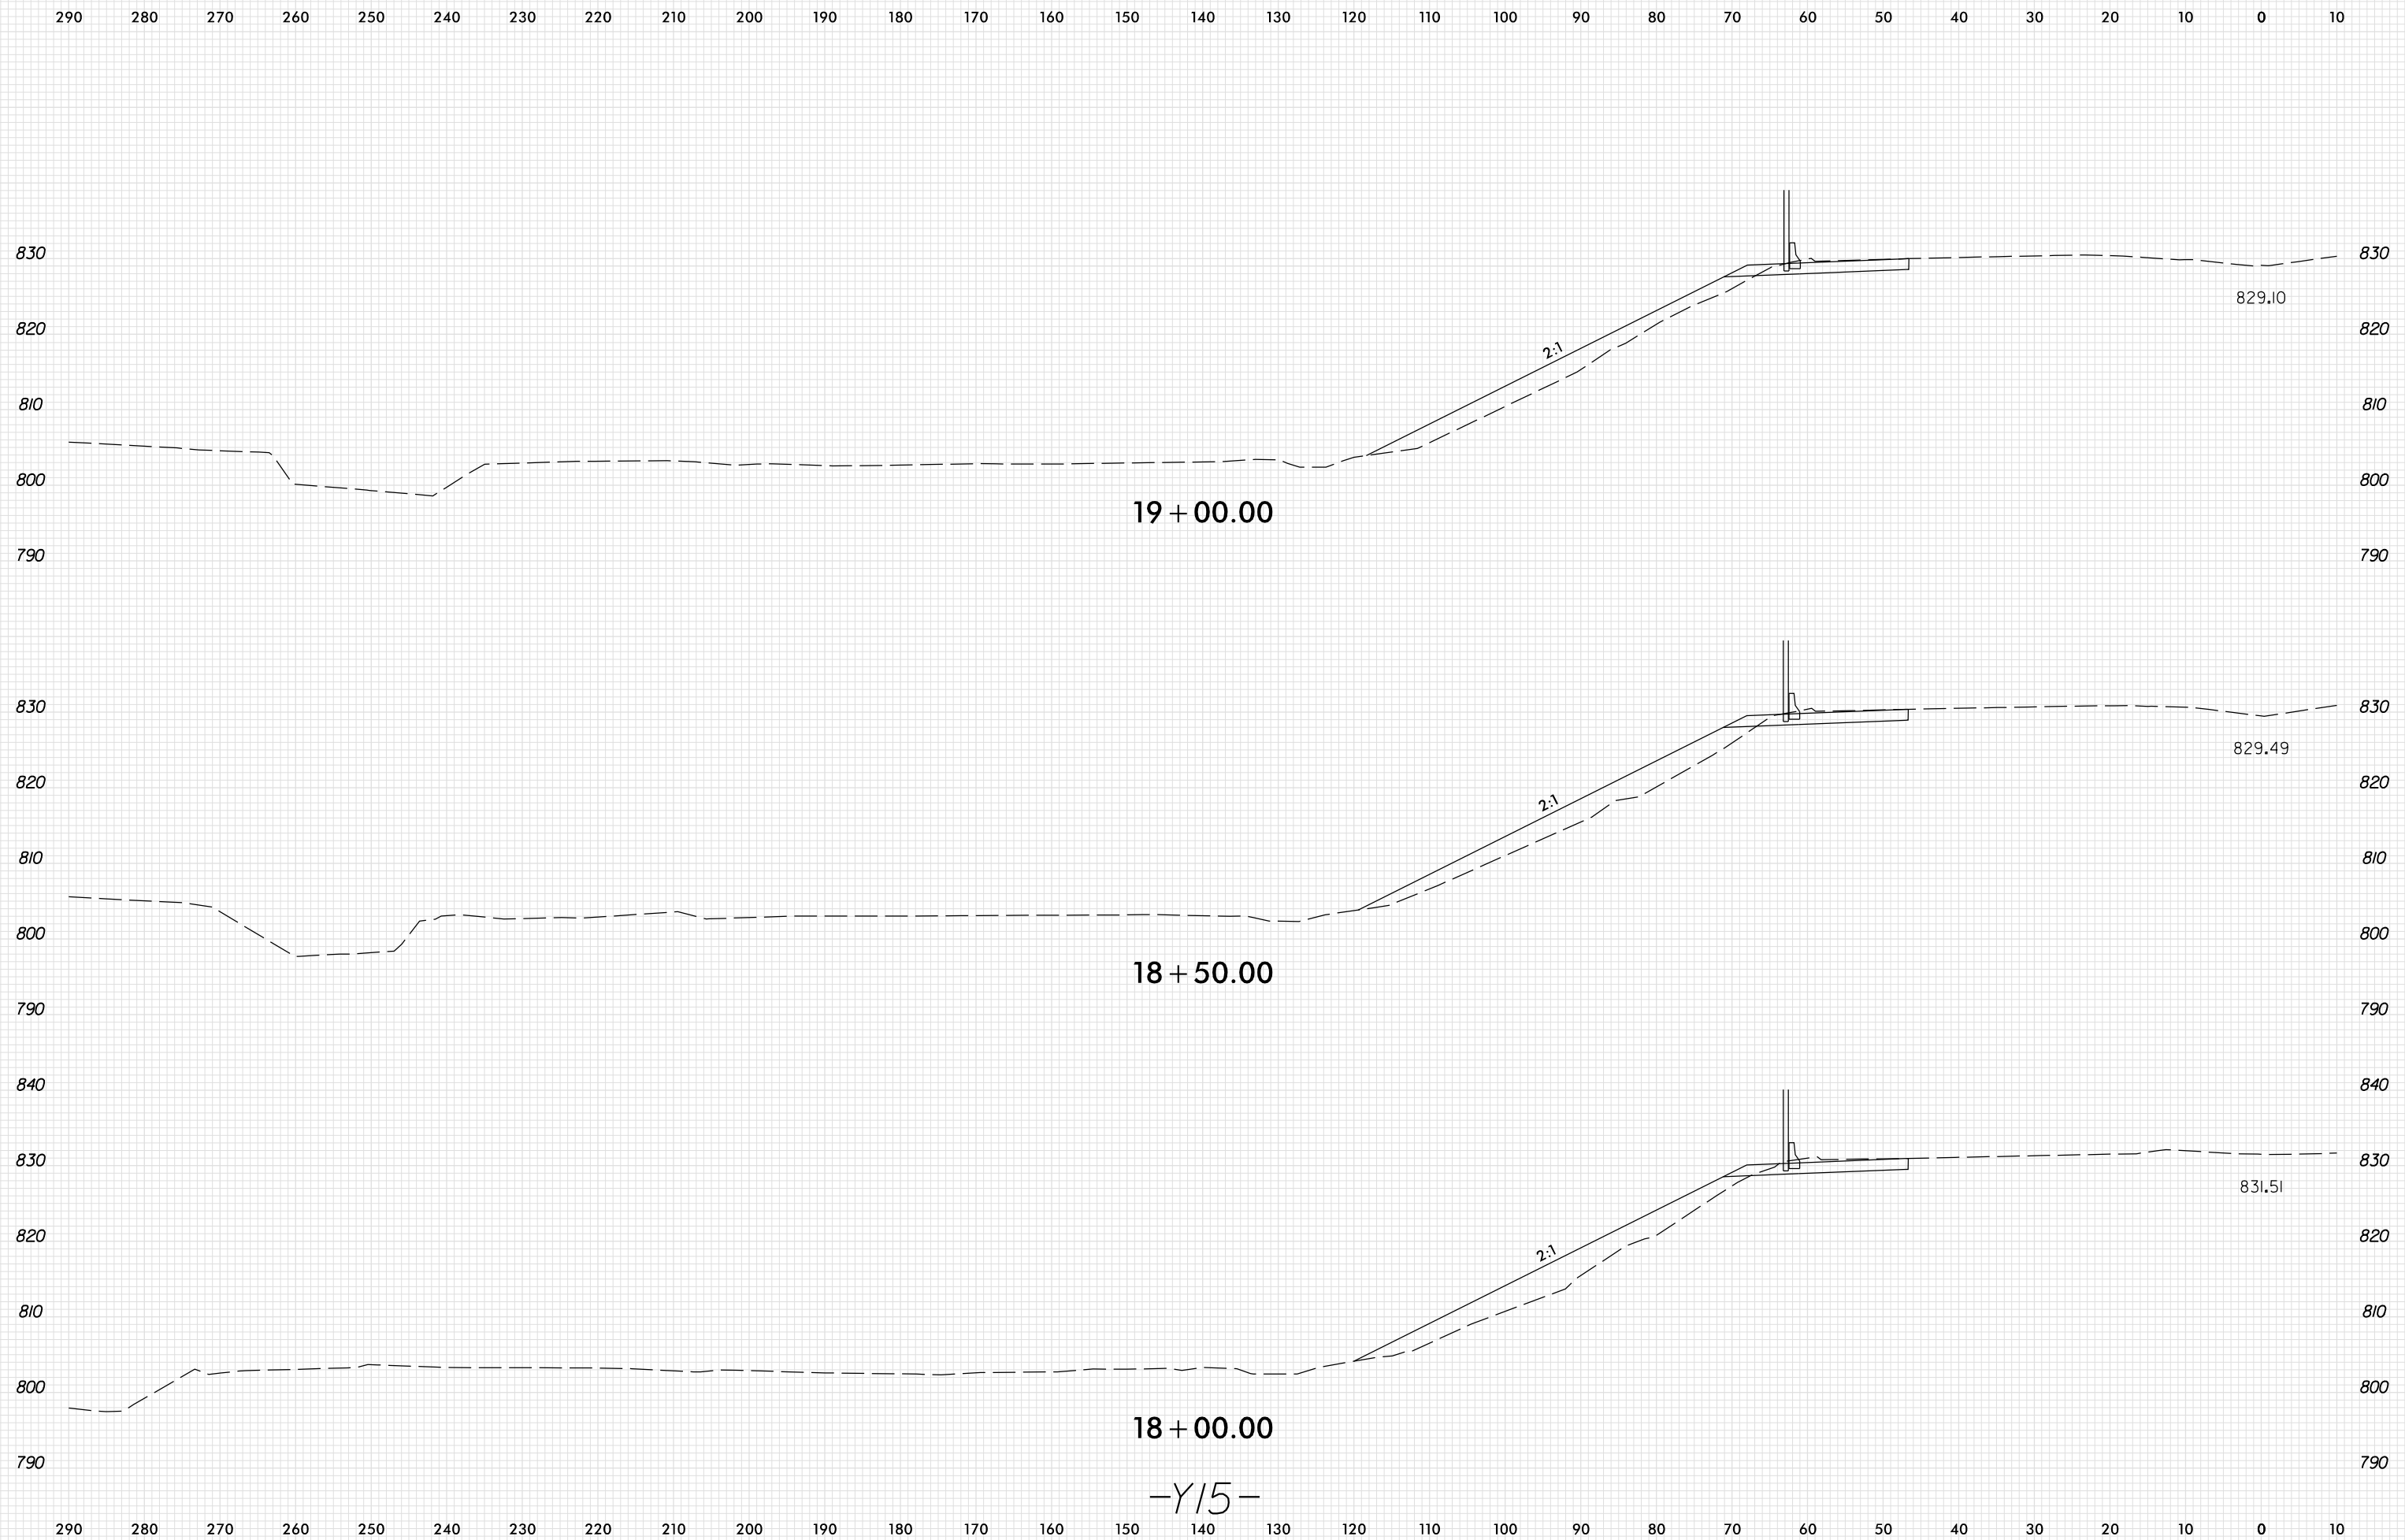

PLOT DRIVER: NCDOT\_pdf\_color\_eng\_100.plt  
 USER: SPEREIRA  
 DATE: 6/10/2021  
 TIME: 2:24:22 PM  
 FILE: \

-Y15-