


8/23/99

0 5 10	PROJ. REFERENCE NO.	SHEET NO.
	U-2579AB	X-235

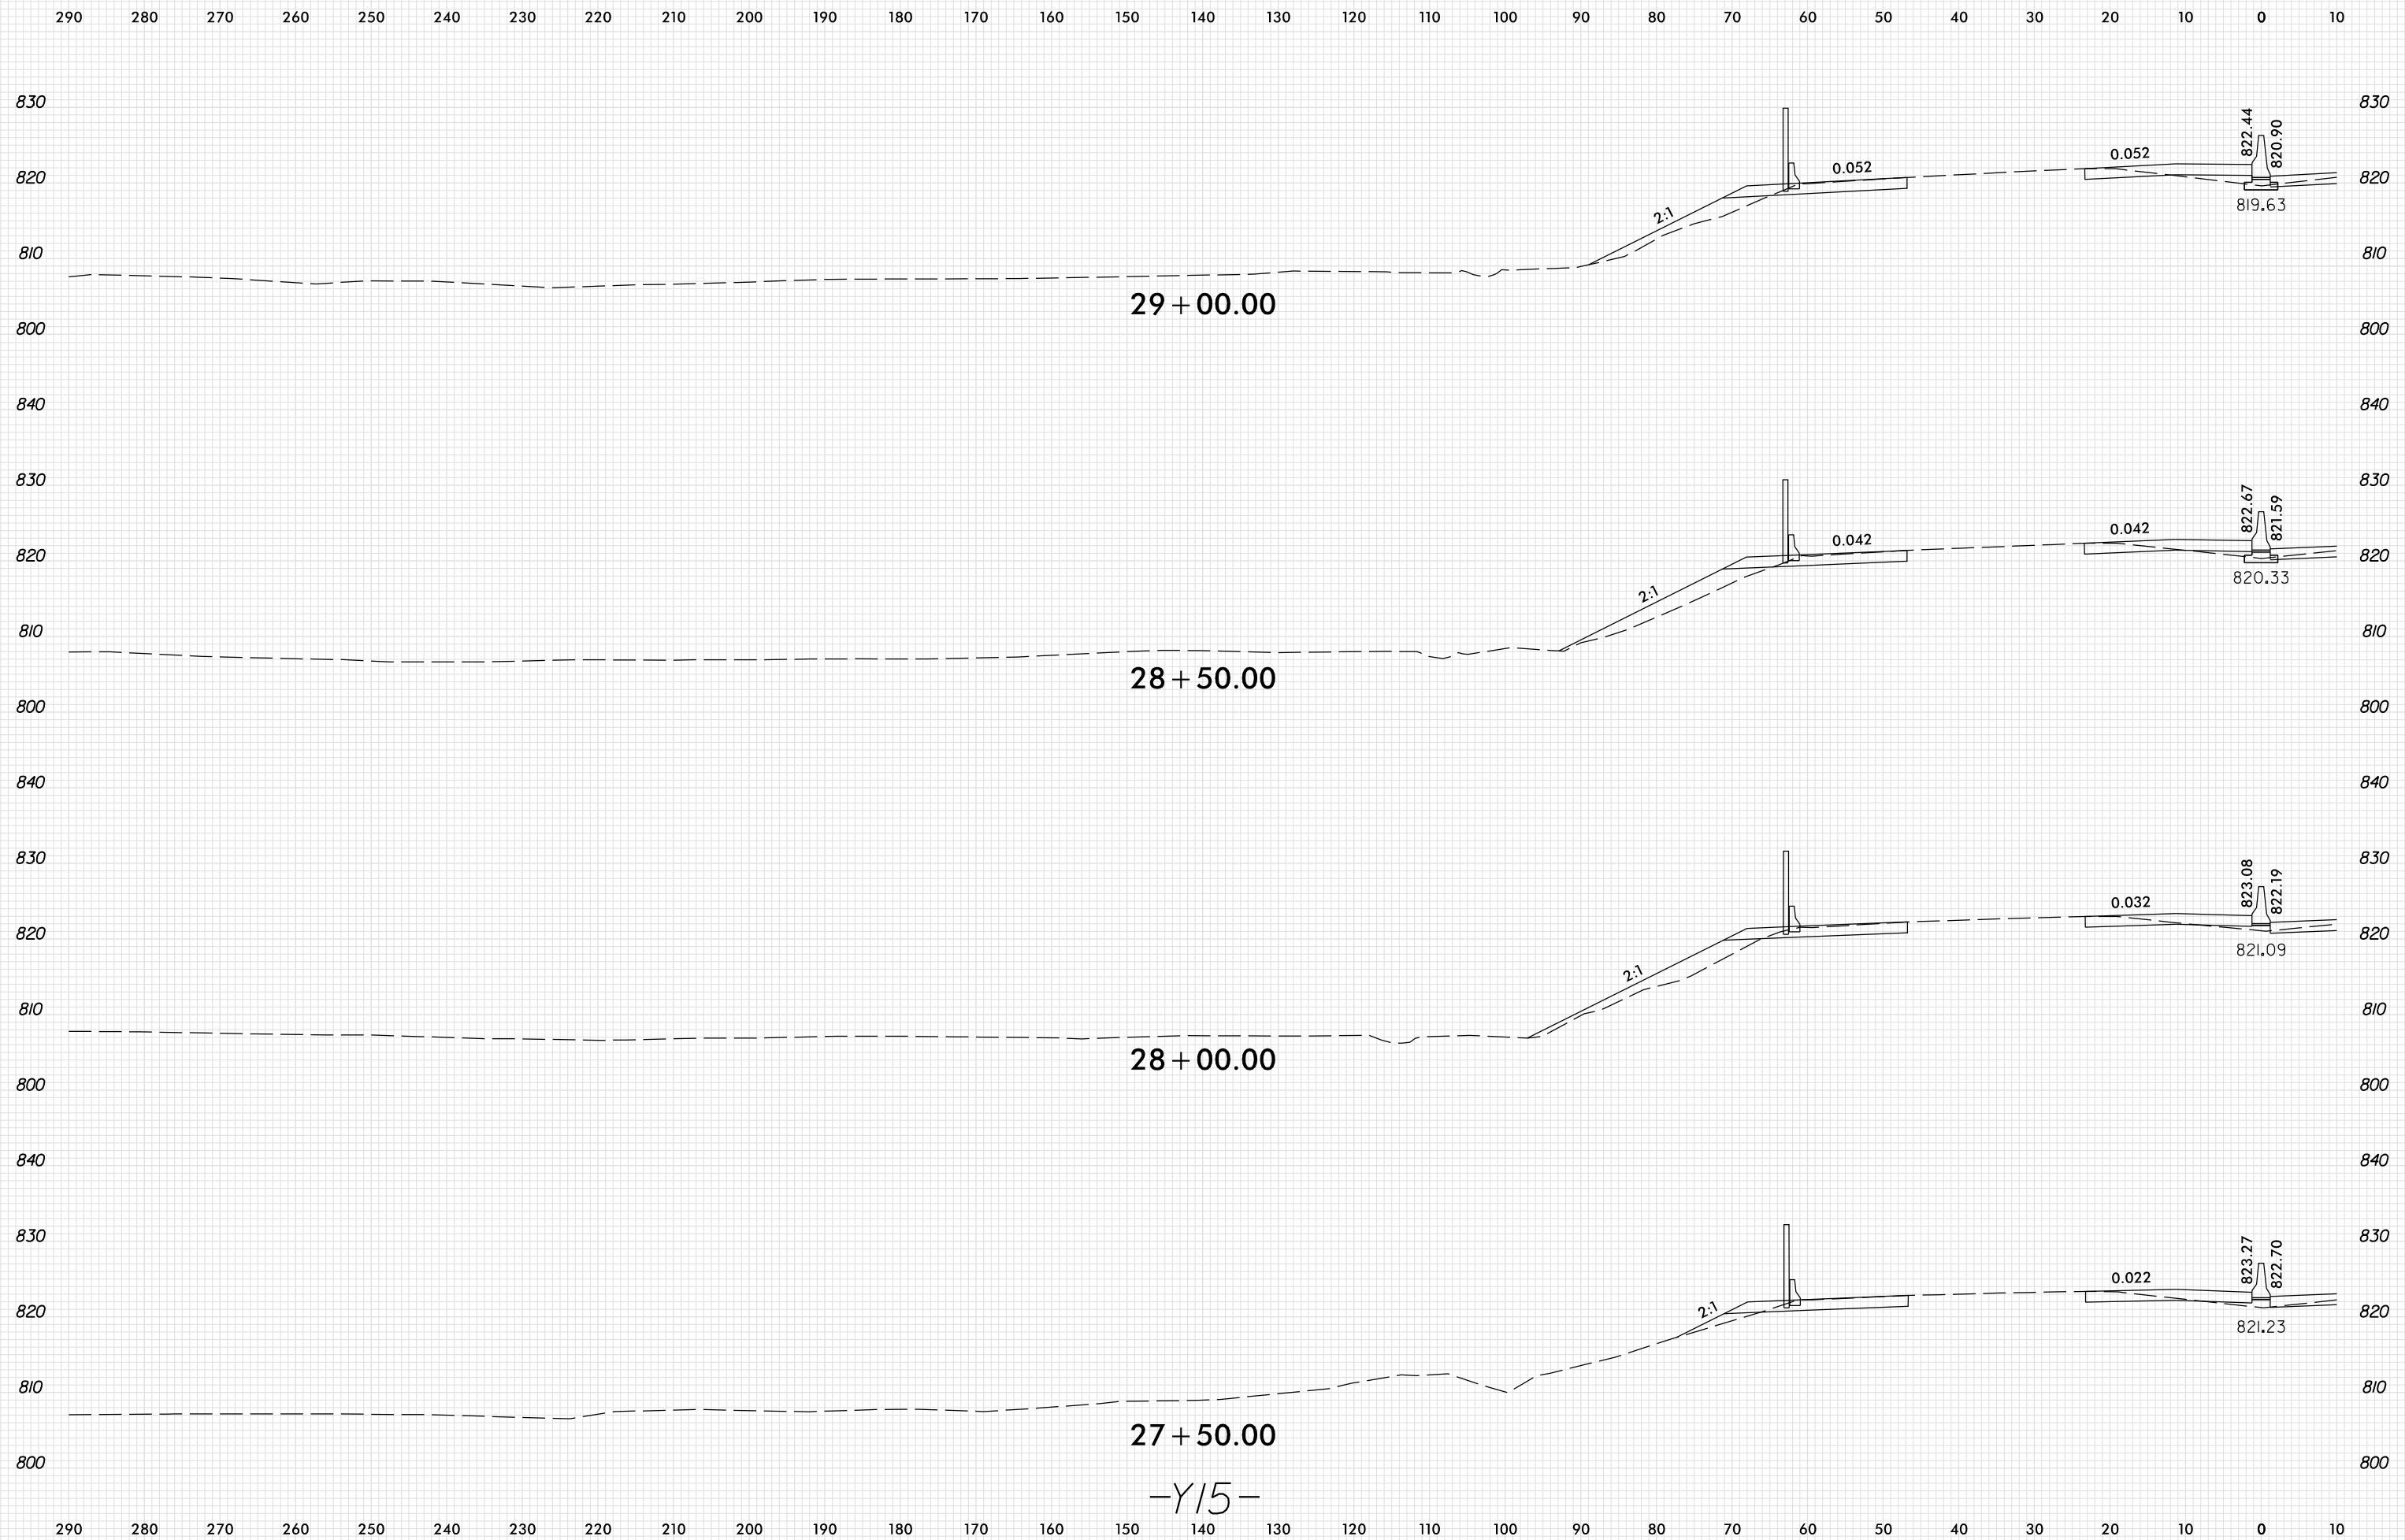

29 + 00.00

28 + 50.00

28 + 00.00

27 + 50.00

-Y15-

PLOT DRIVER: NCD01_.pdf_color_eng_100.plt
 USER: SPEREIRA
 DATE: 6/10/2021
 TIME: 2:24:26 PM
 FILE: \